




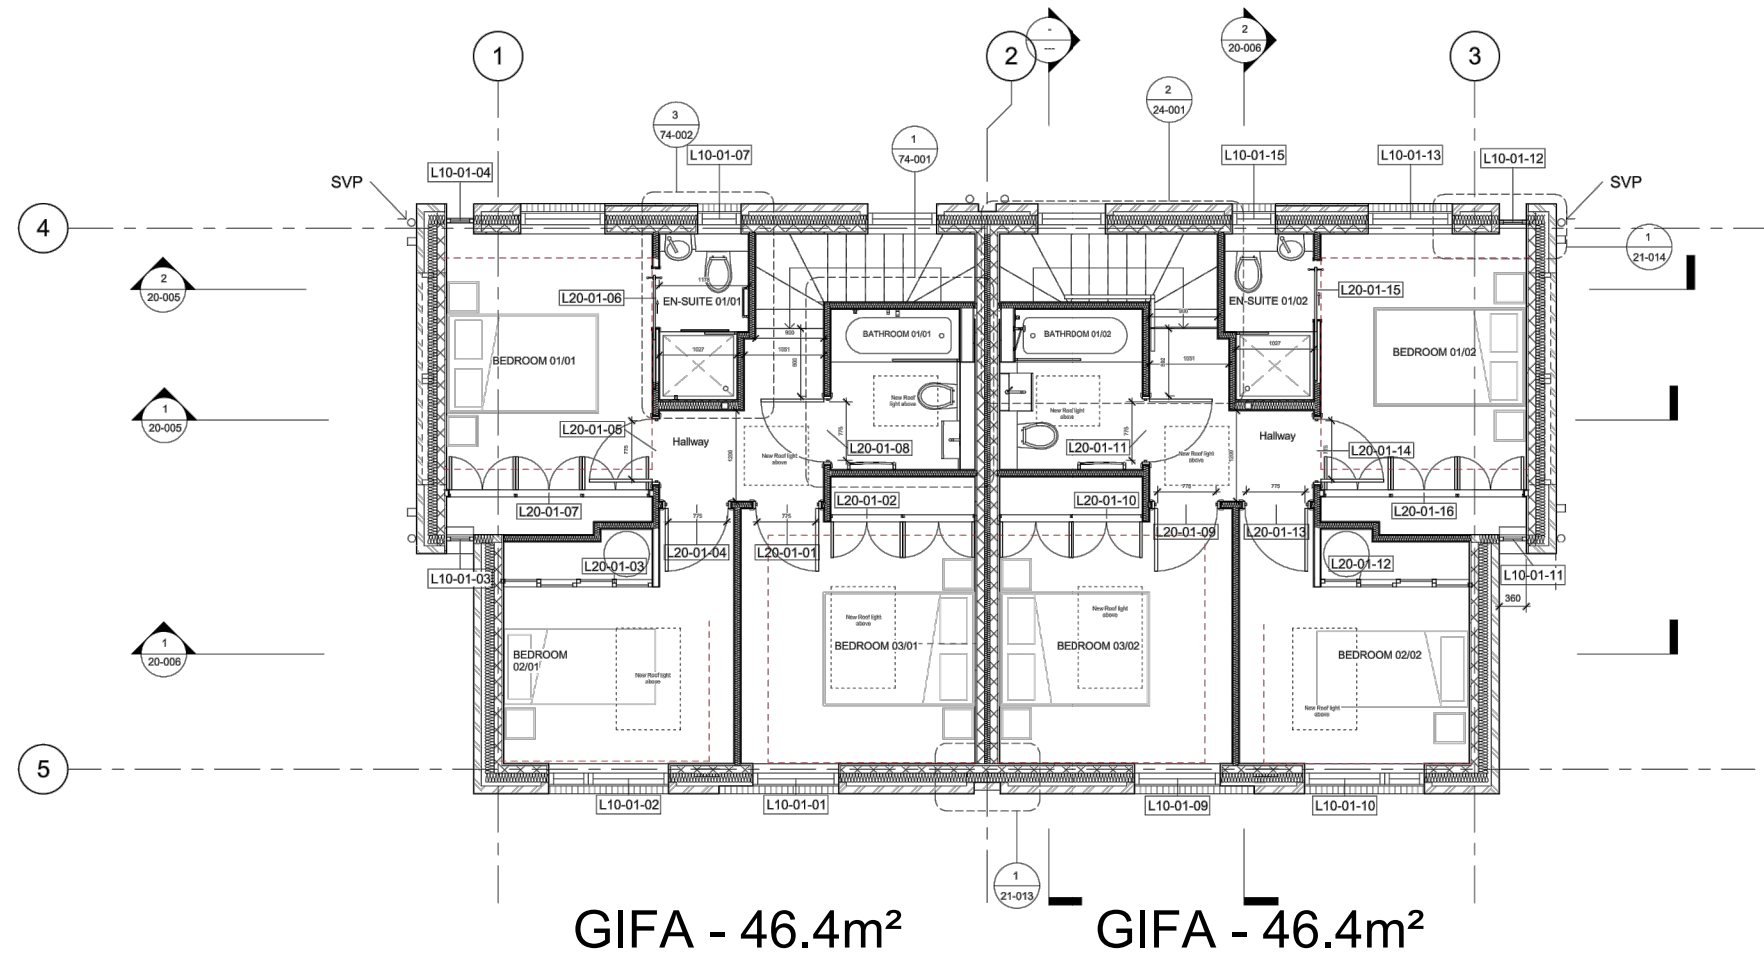

FIRST FLOOR PLAN

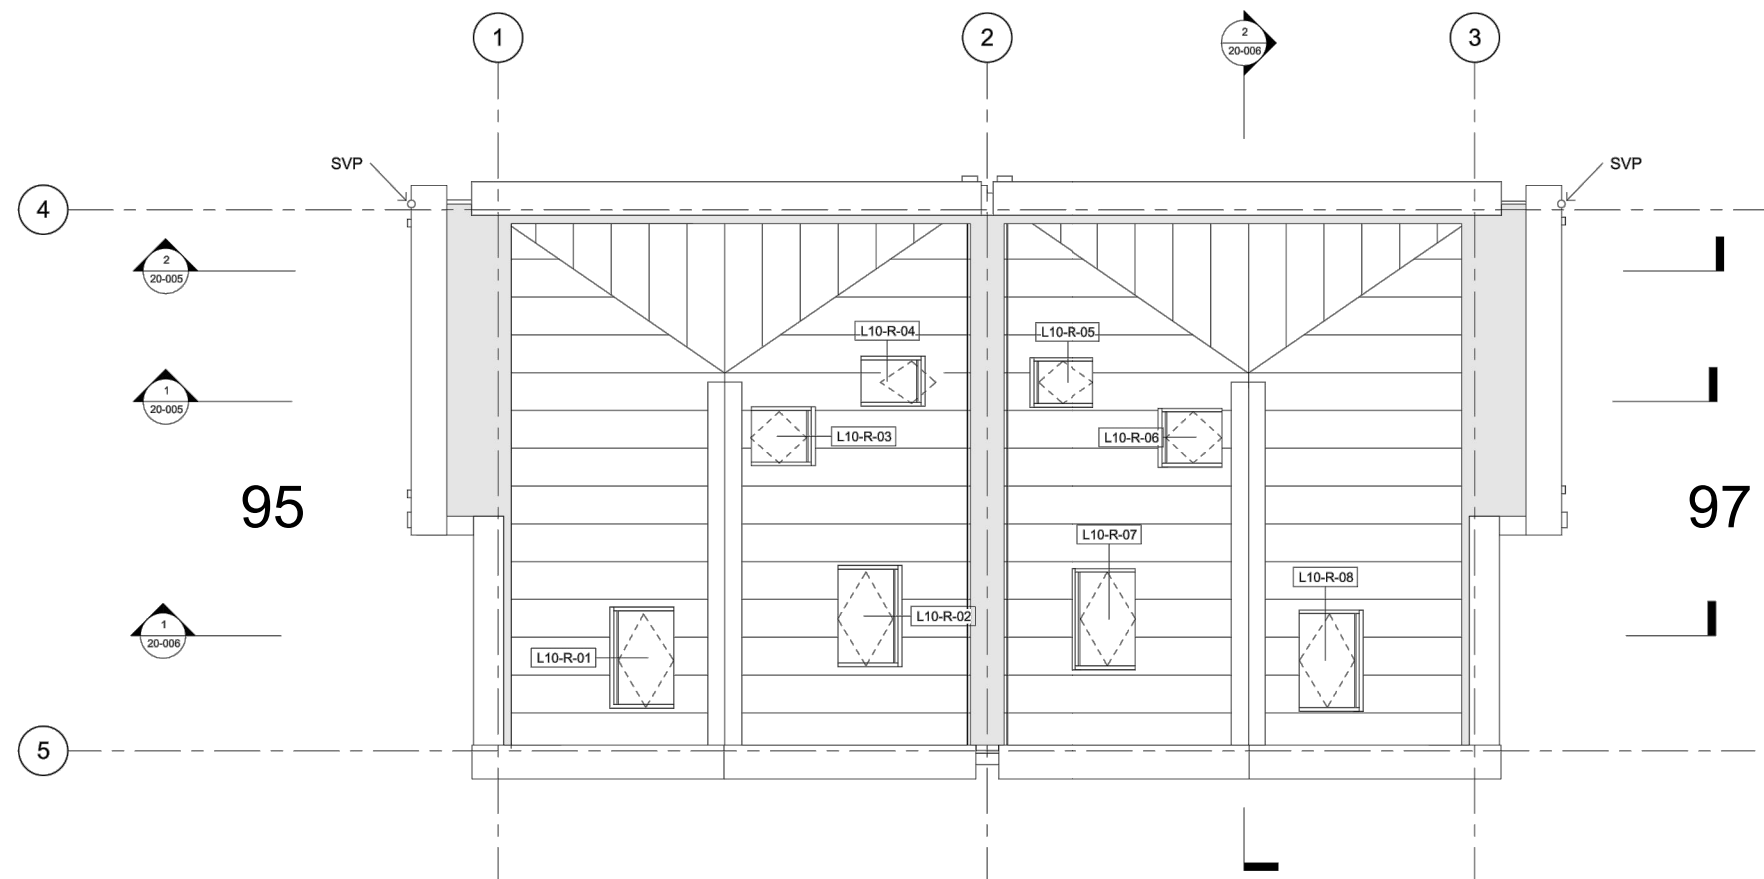

ROOF PLAN

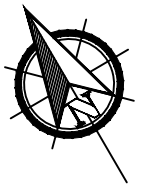

Rev	Revision notes	Initials	Date

 HILLINGDON LONDON PLACE DIRECTORATE CAPITAL PROGRAMME WORKS SERVICE 2E/10, CIVIC CENTRE, UXBRIDGE, UB8 1UW Tel: 01895 250 111 www.hillingdon.gov.uk			
PROJECT 95 & 97 WILLOW TREE LANE, HAYES, UB4 9BL			
DESCRIPTION EXISTING FIRST FLOOR AND ROOF PLAN NO INTERNAL CHANGES PROPOSED FOR C2 USE			
SCALE 1:100 @ A3	DRAWN BY MY	CHECKED BY SV	DATE JUNE 2023
DRAWING No. 2023/D/343/P/04			REV.