


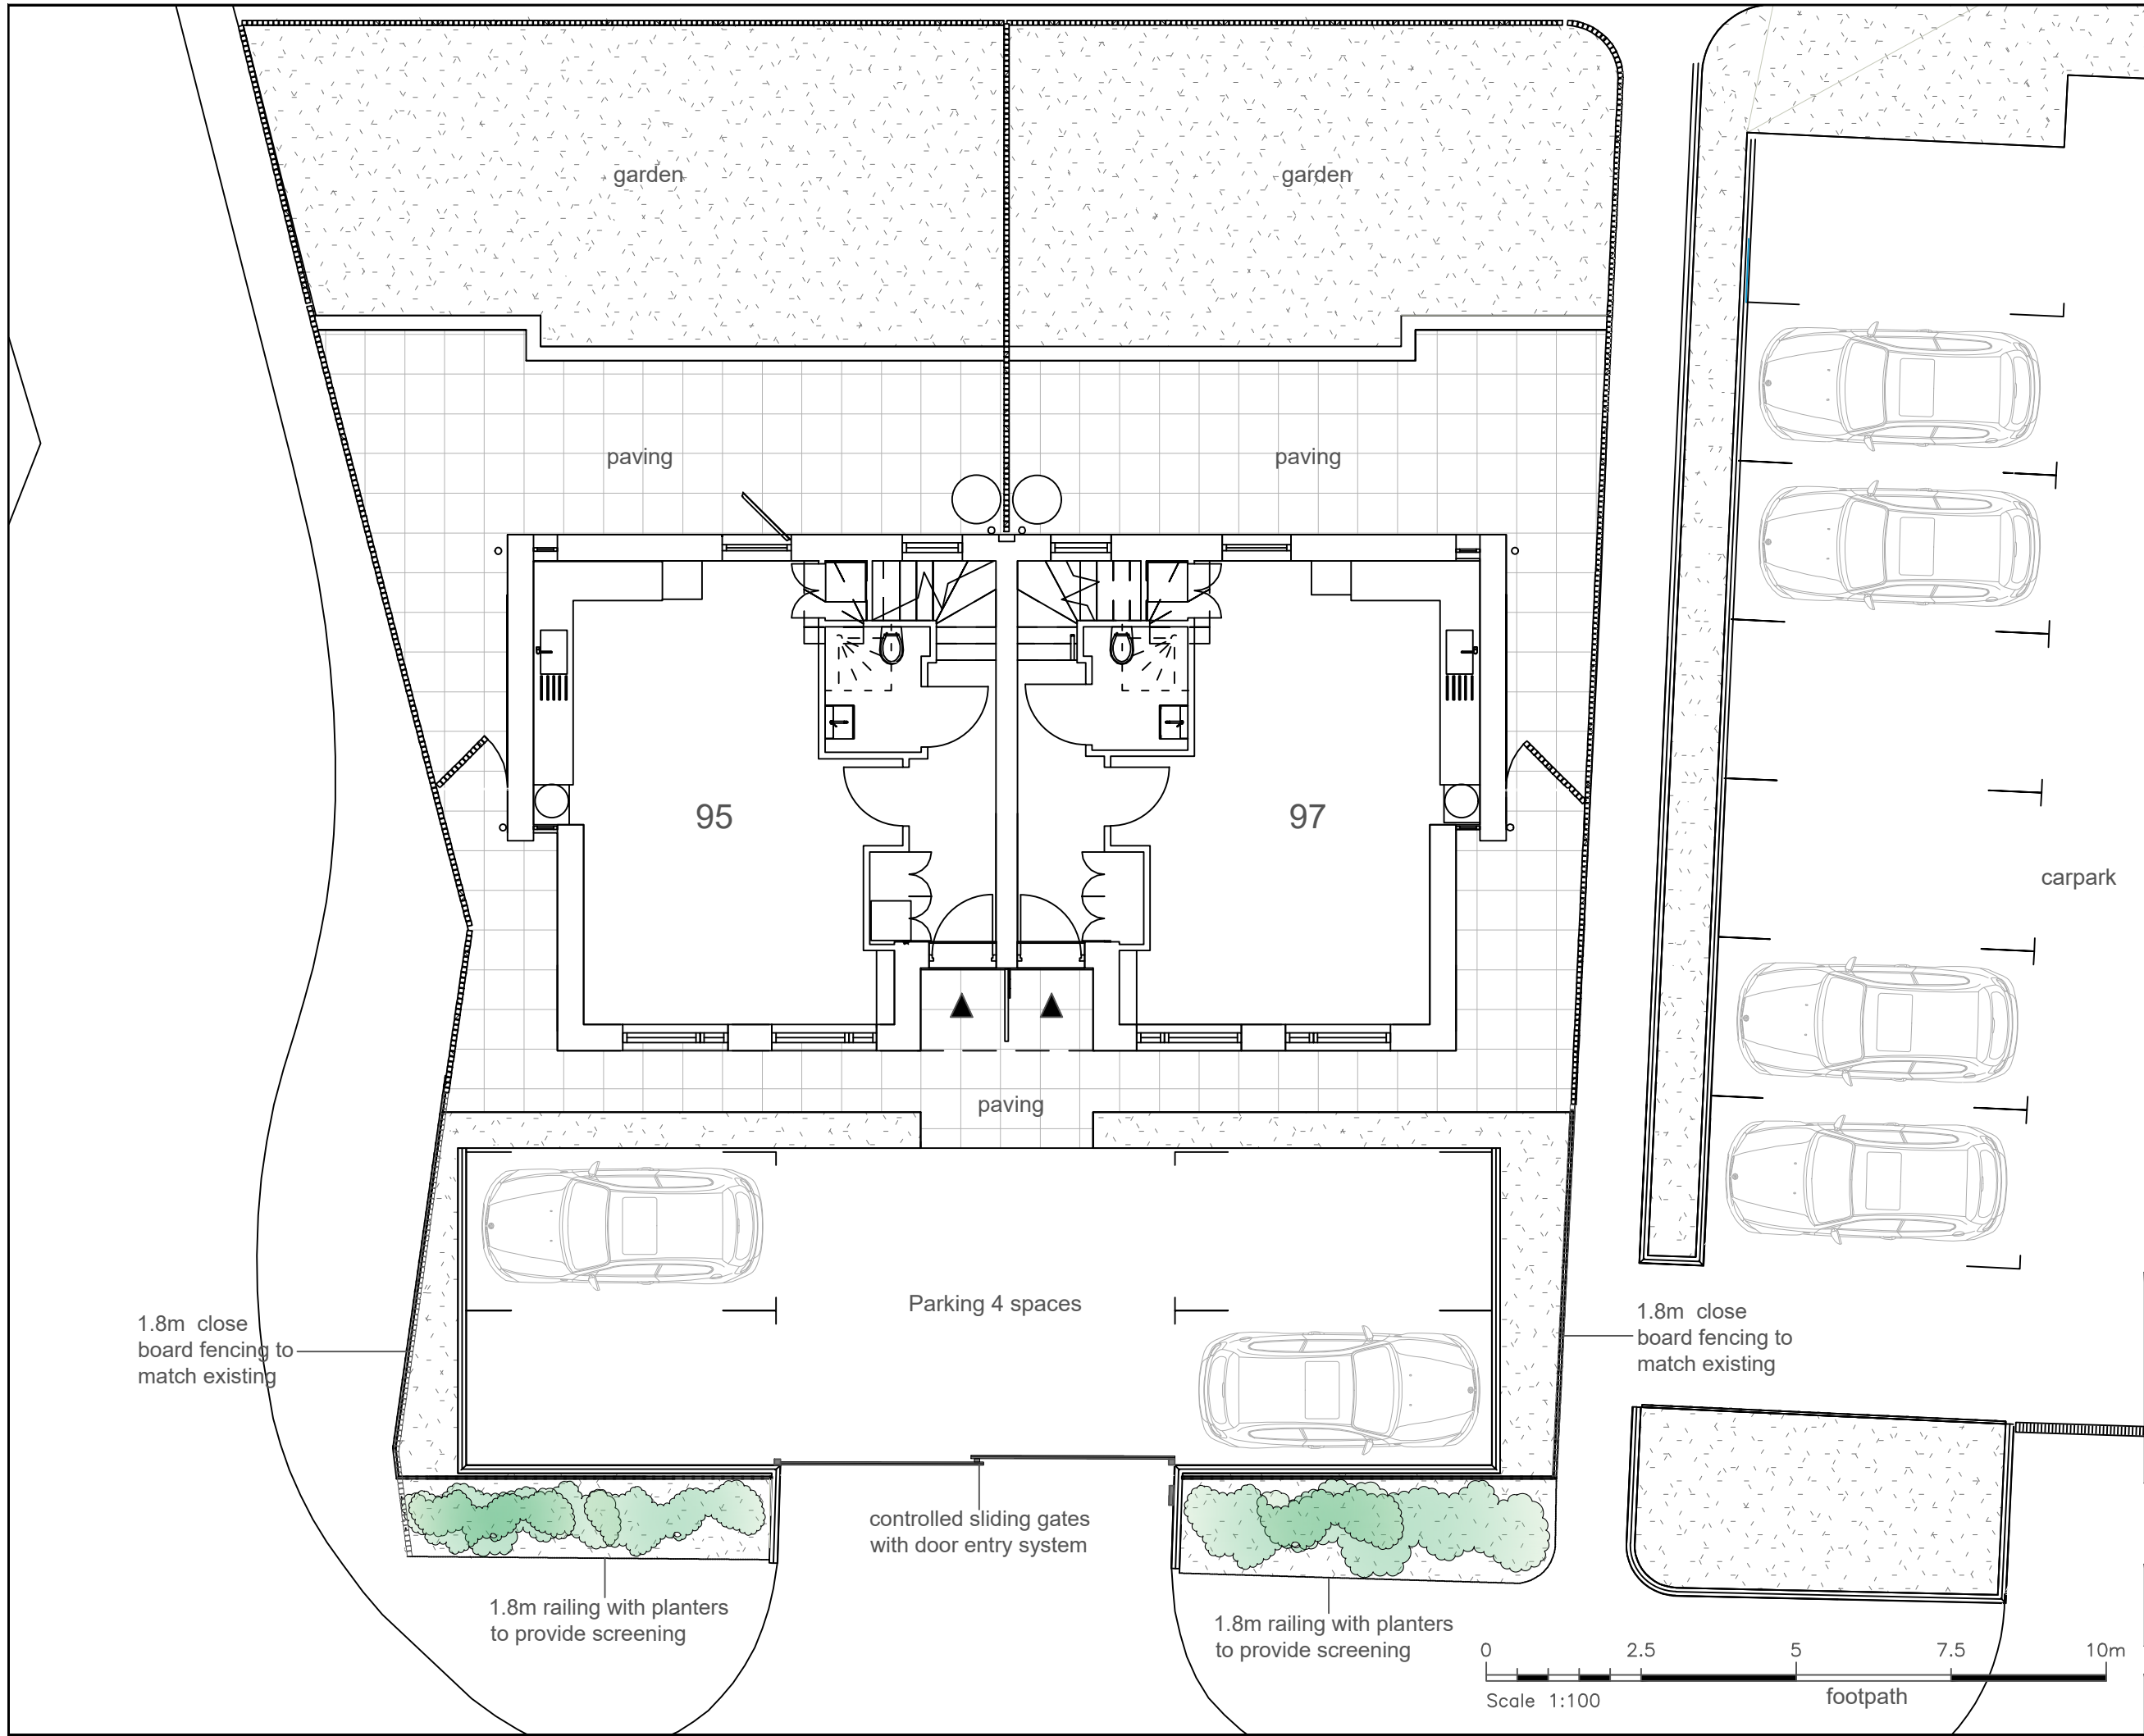

Rev	Revision notes	Initials	Date
-----	----------------	----------	------



PLACE DIRECTORATE
CAPITAL PROGRAMME WORKS SERVICE
2E/10, CIVIC CENTRE, UXBRIDGE, UB8 1UW
Tel: 01895 250 111 www.hillingdon.gov.uk

PROJECT
95 & 97 WILLOW TREE LANE,
HAYES, UB4 9BL

DESCRIPTION
PROPOSED SITE PLAN

SCALE	DRAWN BY	CHECKED BY	DATE
1:100 @ A3	MY	SV	JUNE 2023

DRAWING No.
2023/D/343/07