


PROPOSED REAR ELEVATION

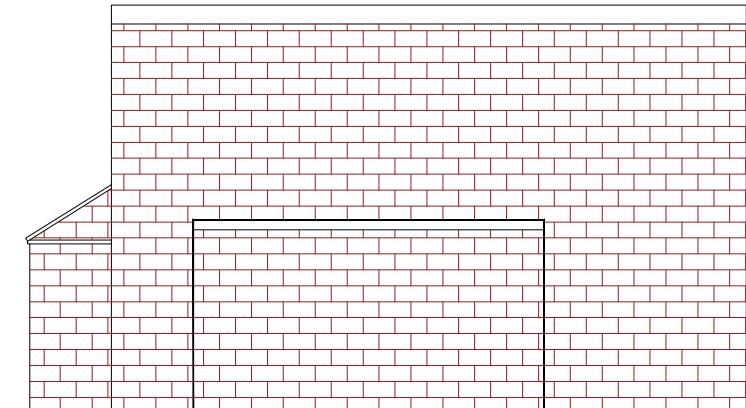


PROPOSED FRONT ELEVATION




PROPOSED SIDE ELEVATION


G.L.

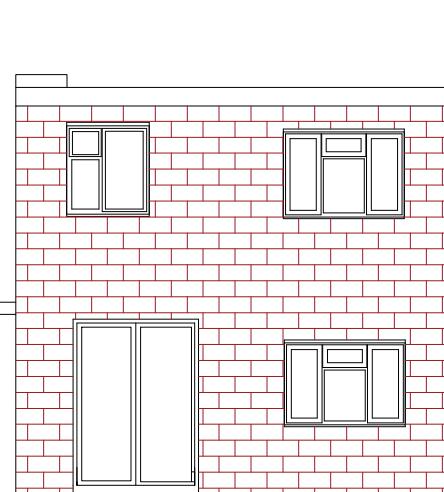

EXISTING FRONT ELEVATION

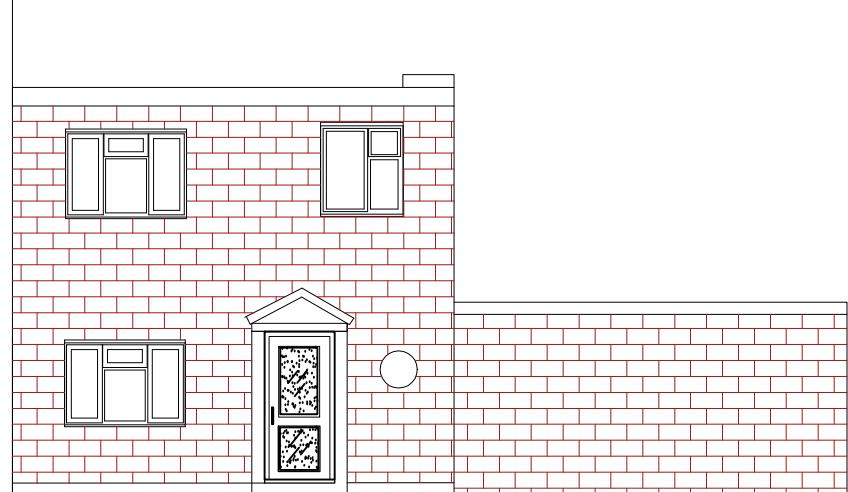

EXISTING FRONT ELEVATION

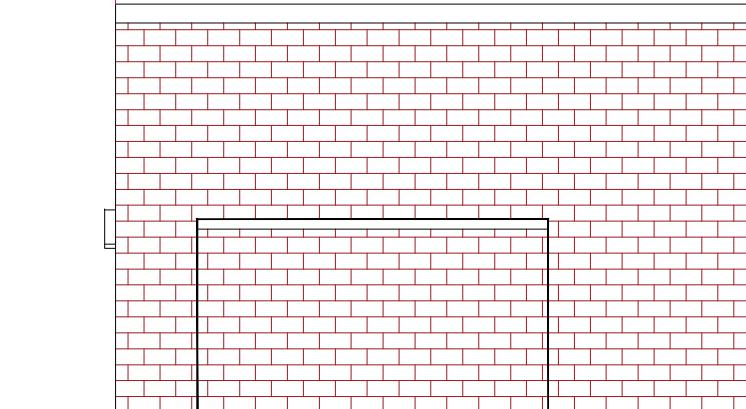

PROPOSED SIDE ELEVATION

G.L.



Scale bar 1:100 @ A3

REVISIONS	DATE
JOB 6 EDMUNDS CLOSE UB40HA	
TITLE	
CONVERT EXISTING GARAGE INTO GYM	
DRAWING TITLE ELEVATIONS	
DATE JUNE 23	SCALE 1:100
DRG NO 6 UB40HA/2	REV



DATE JUNE 23 SCALE 1:100

DRG NO 6 UB40HA/2

REV