




PROPOSED FIRST FLOOR

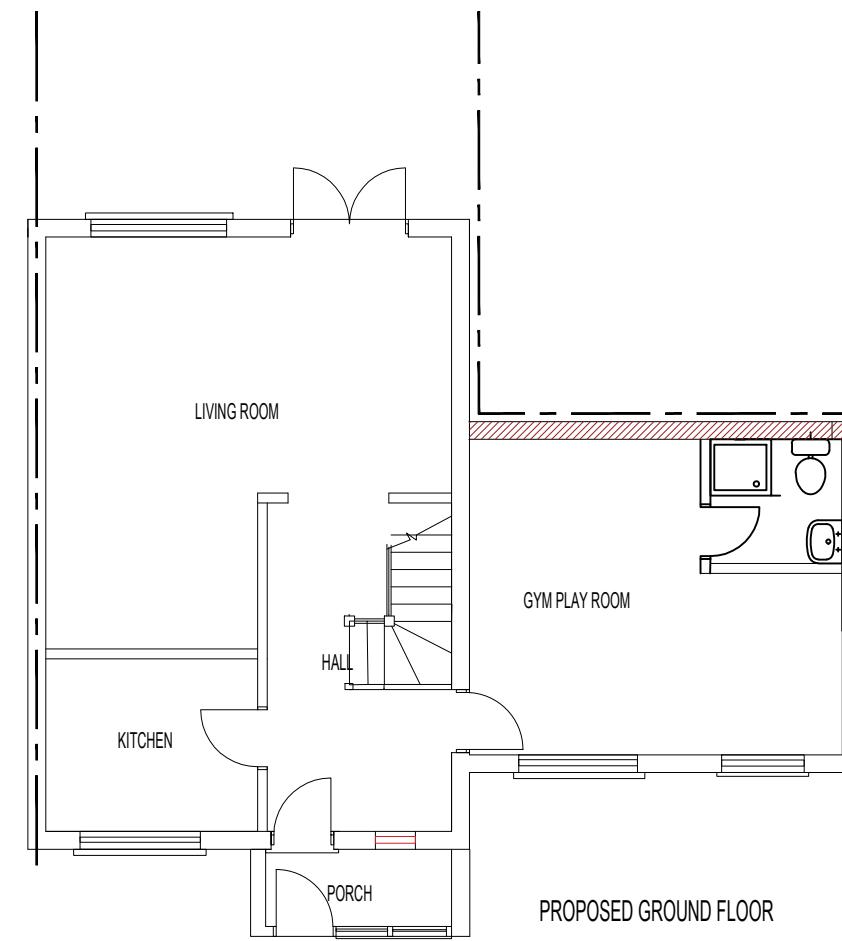

PROPOSED GROUND FLOOR

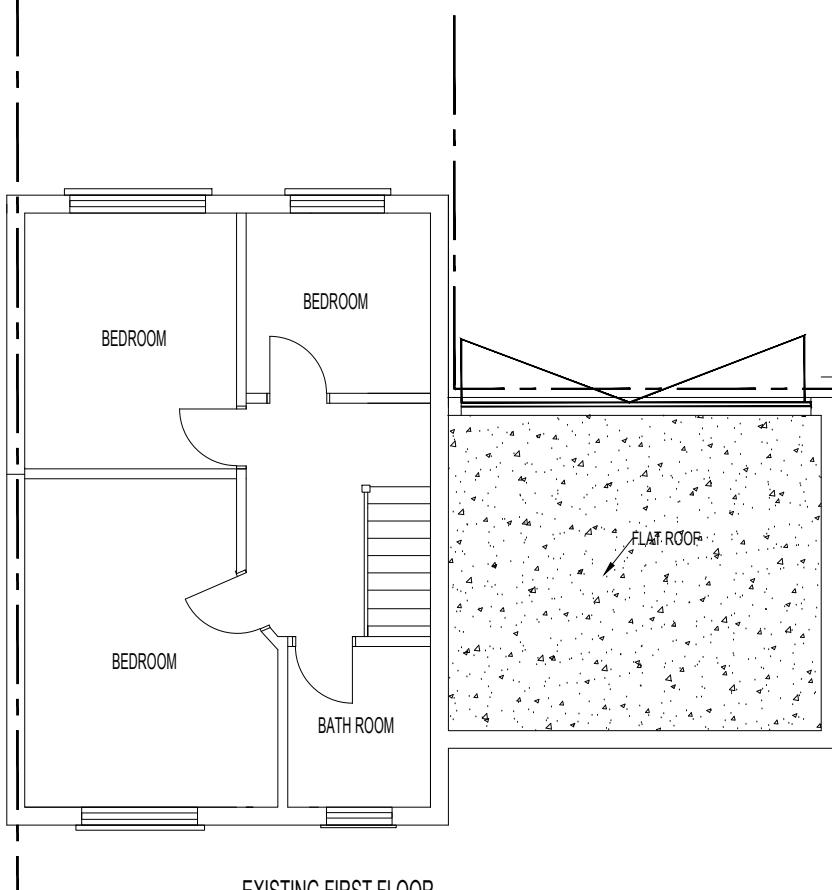


EXISTING FIRST FLOOR

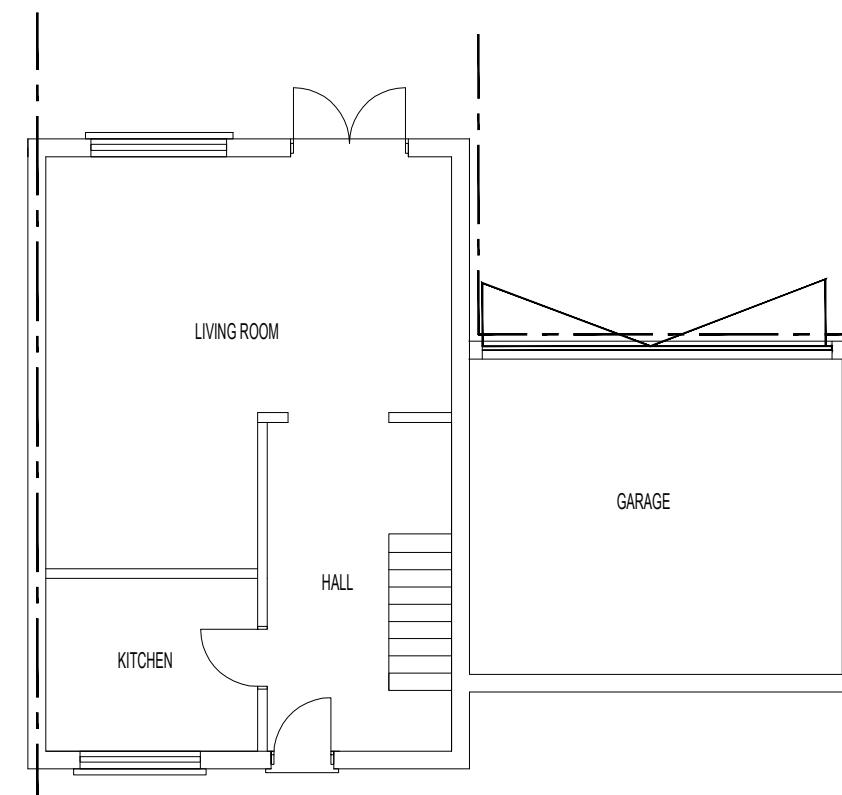

EXISTING GROUND FLOOR

NOTES

1. This drawing is prepared solely for design and planning submission purposes it is not intended or suitable for either Building Regulation or construction purposes and should not be used for such.
2. Building control and other statutory agreements all partywall and build over agreements required.
3. Do not scale from drawings for building purposes dimensions to be checked on site before the works start.
4. material used in exterior work to be similar in appearance to those of the existing house.

 

Scale bar 1:100 @ A3

REVISIONS	DATE
JOB 6 EDMUNDS CLOSE UB40HA	
TITLE	
CONVERT EXISTING GARAGE INTO GYM	
DRAWING TITLE FLOOR PLANS	
DATE JUNE 23	SCALE 1:100
DRG No 6 UB40HA/1	REV

