






Rear Elevation

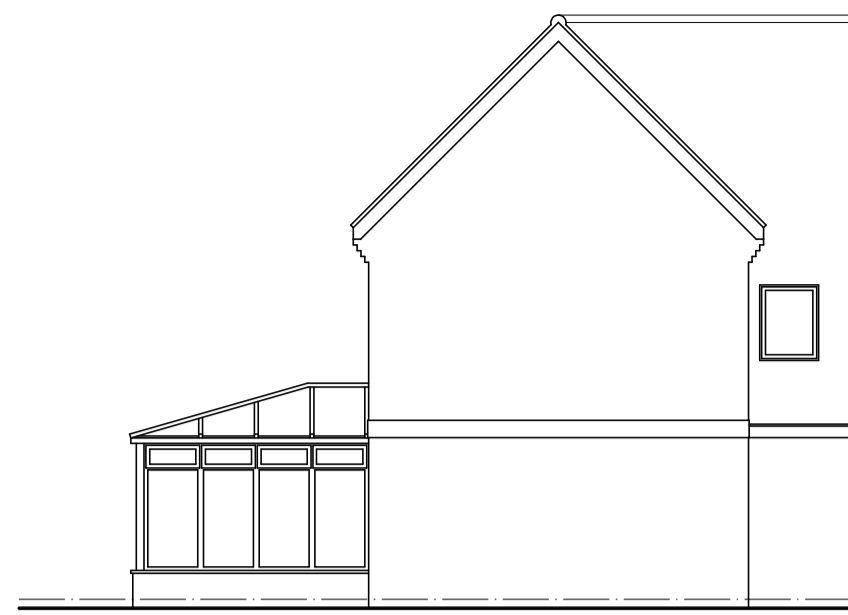


Side Elevation



Side Elevation

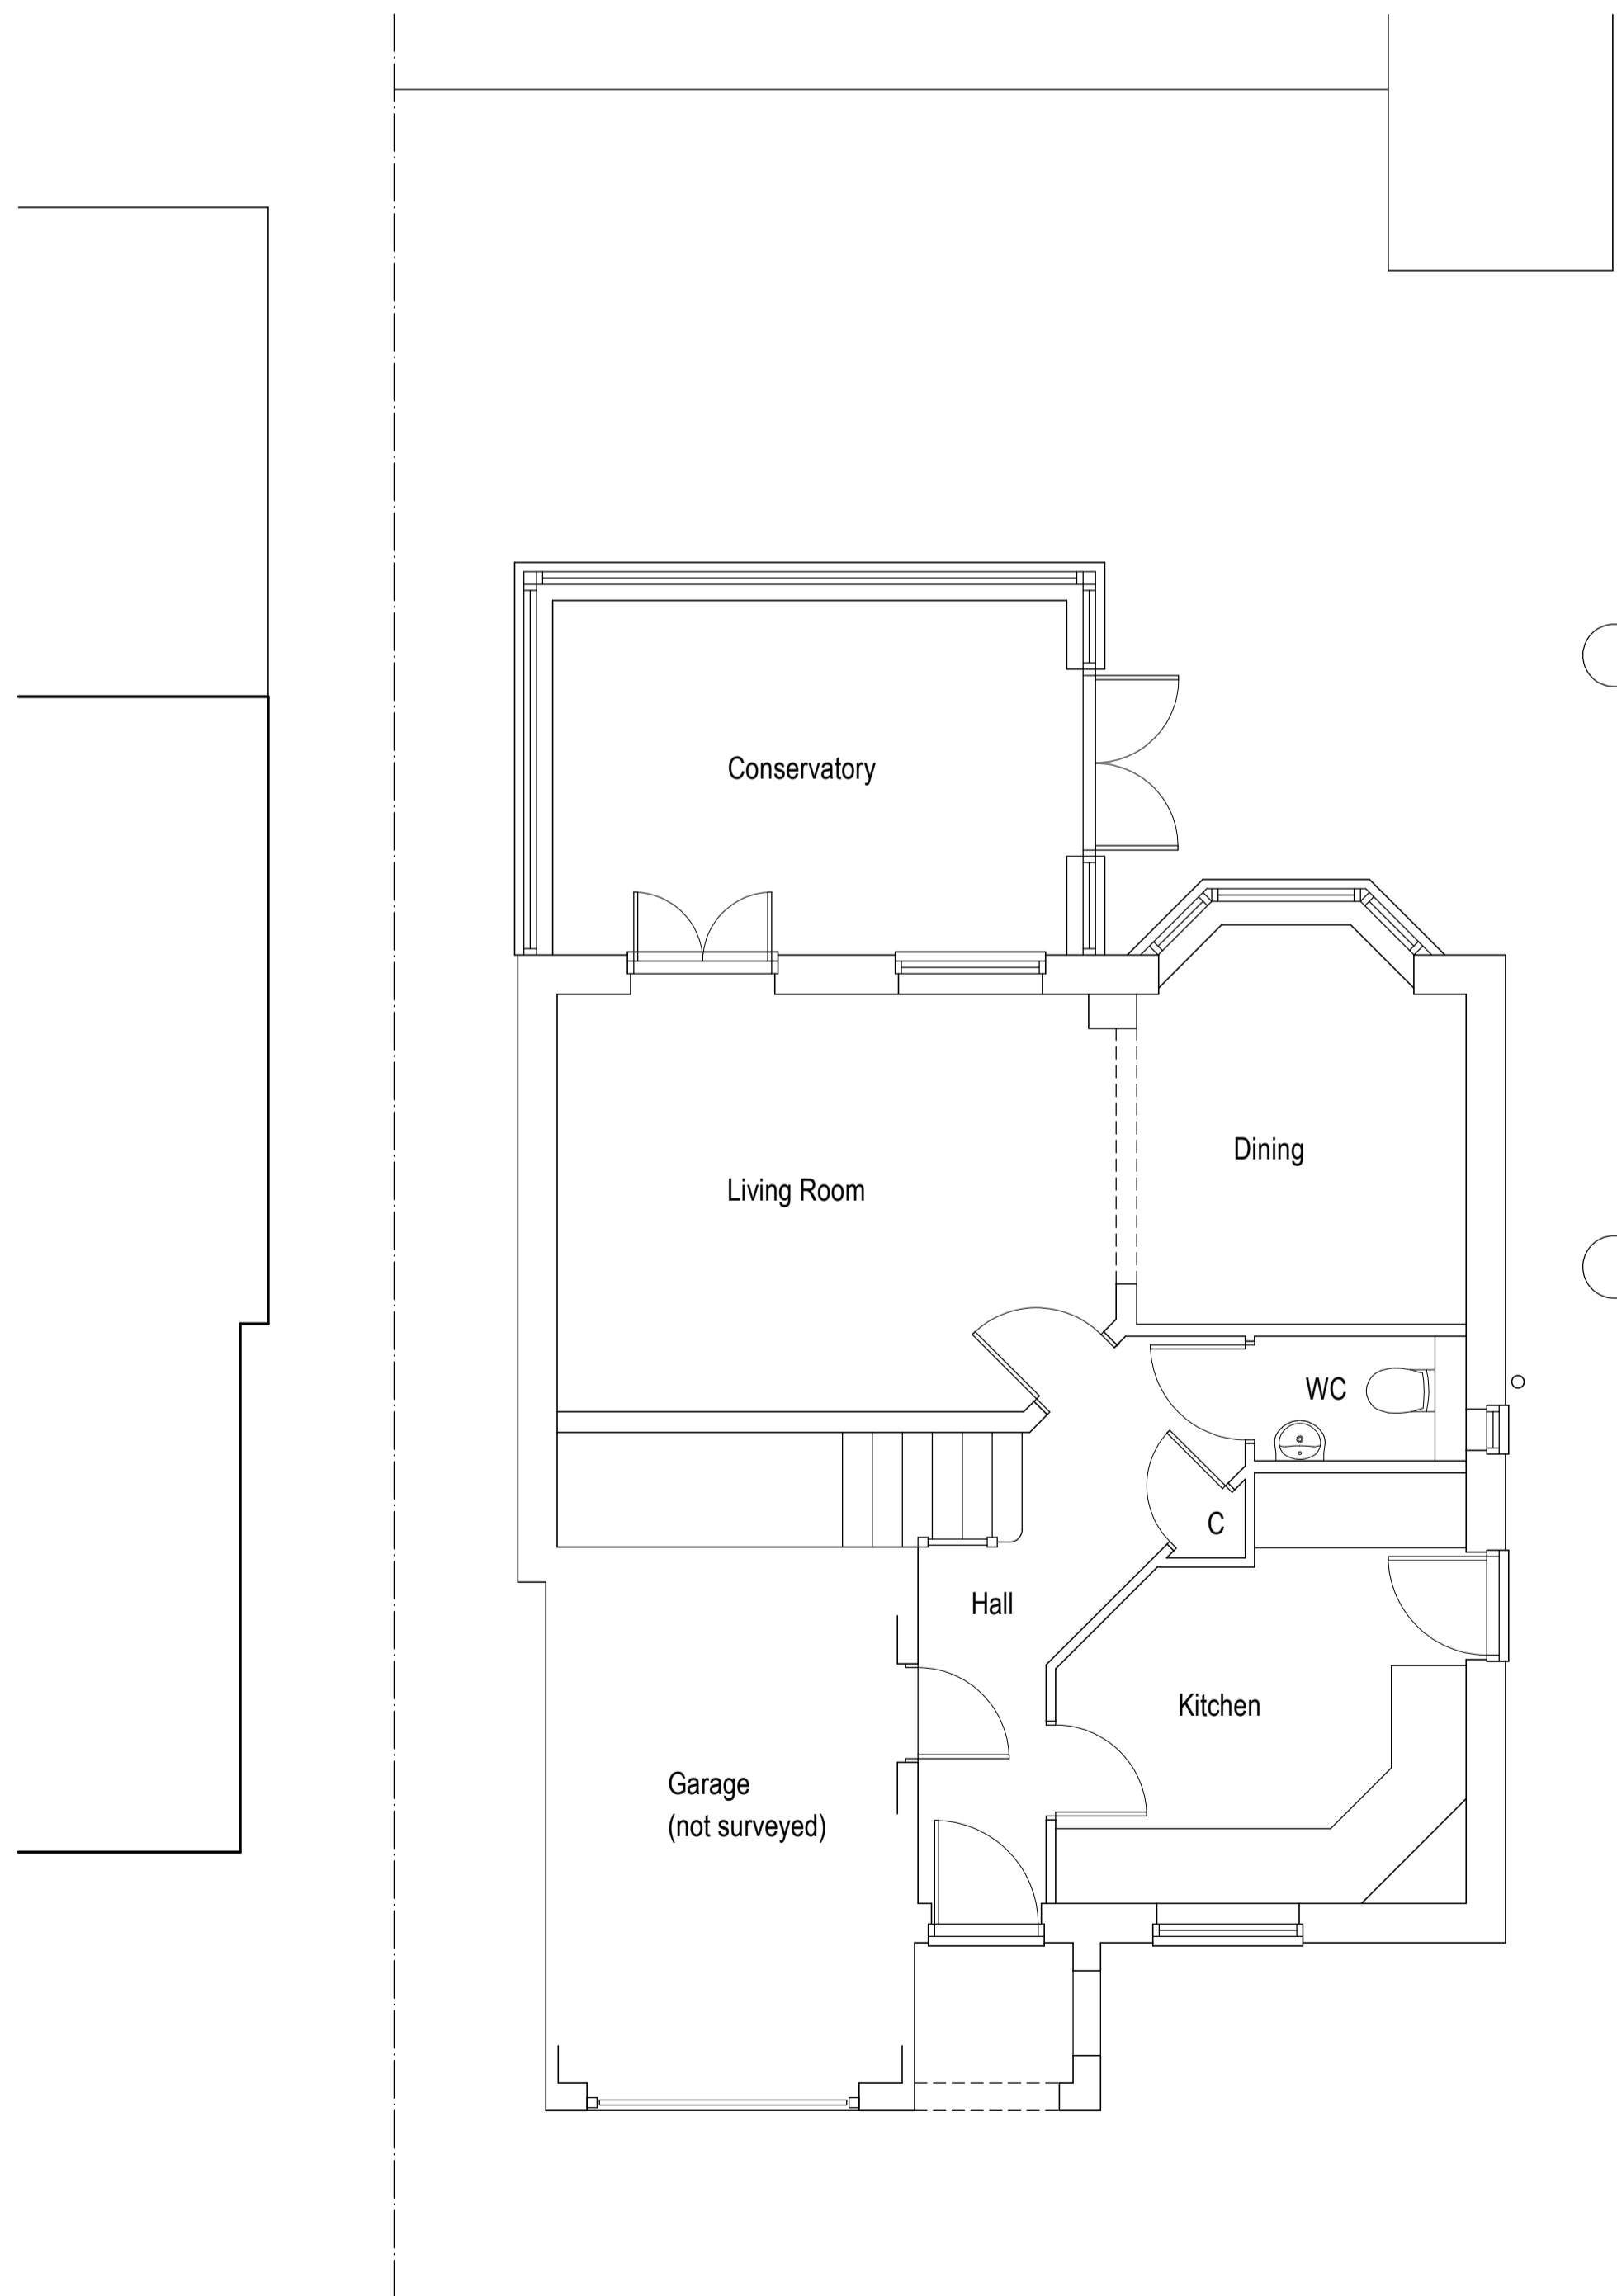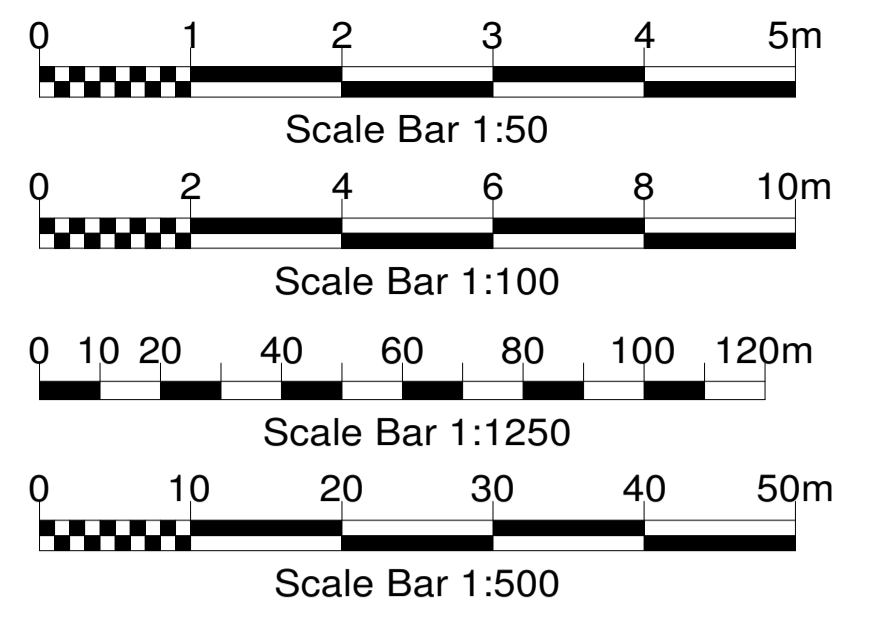

Ground Floor Plan

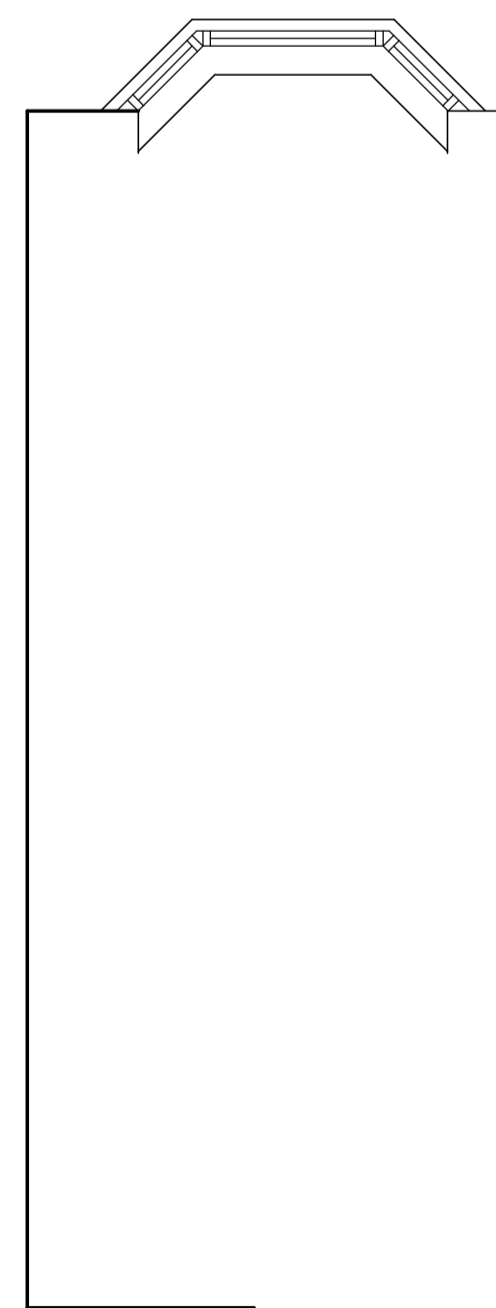

--	--

No.	Revision/Issue	Date
<small>All dimensions and setting out to be checked on site prior to commencement of works. Any discrepancies to be reported. Written dimensions to be used in preference over scaled dimensions. See structural engineers calculations for all steelwork details.</small>		


MWT
 Architecture Ltd
 07753 827008
 matt@mwtarchitecture.co.uk
 www.mwtarchitecture.co.uk
 4 Ashford Close
 Aylesbury
 Bucks
 HP21 9TW

Drawing
Existing Plans and Elevations

Project Name and Address
12 Lantern Way
 West Drayton
 Hillingdon
 UB7 9BU

Client Mr and Mrs T Kamps	
Date January 2026	Drawing number 26/0489/01
Scale 1:50, 1:100 (A1)	Rev -