





Rear Elevation

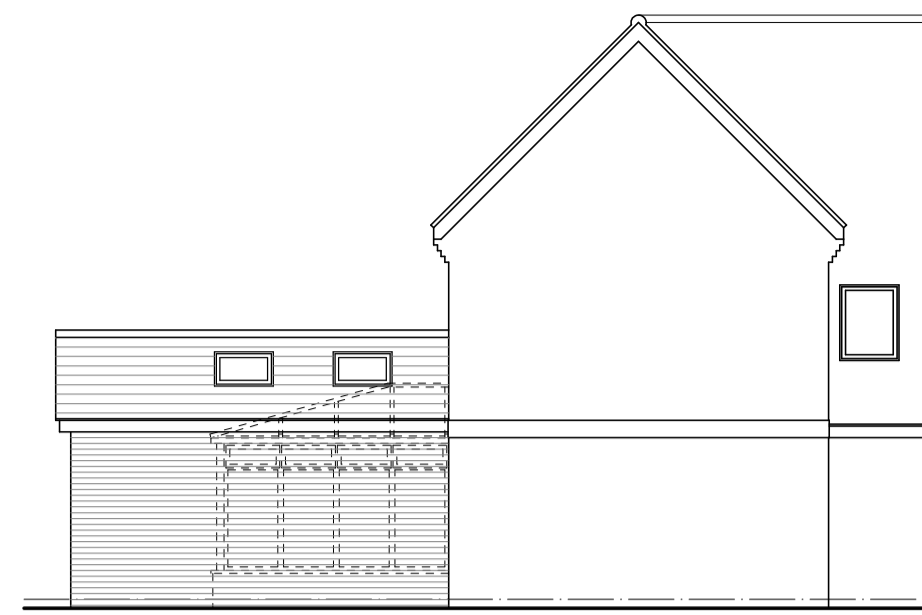



Side Elevation




Side Elevation

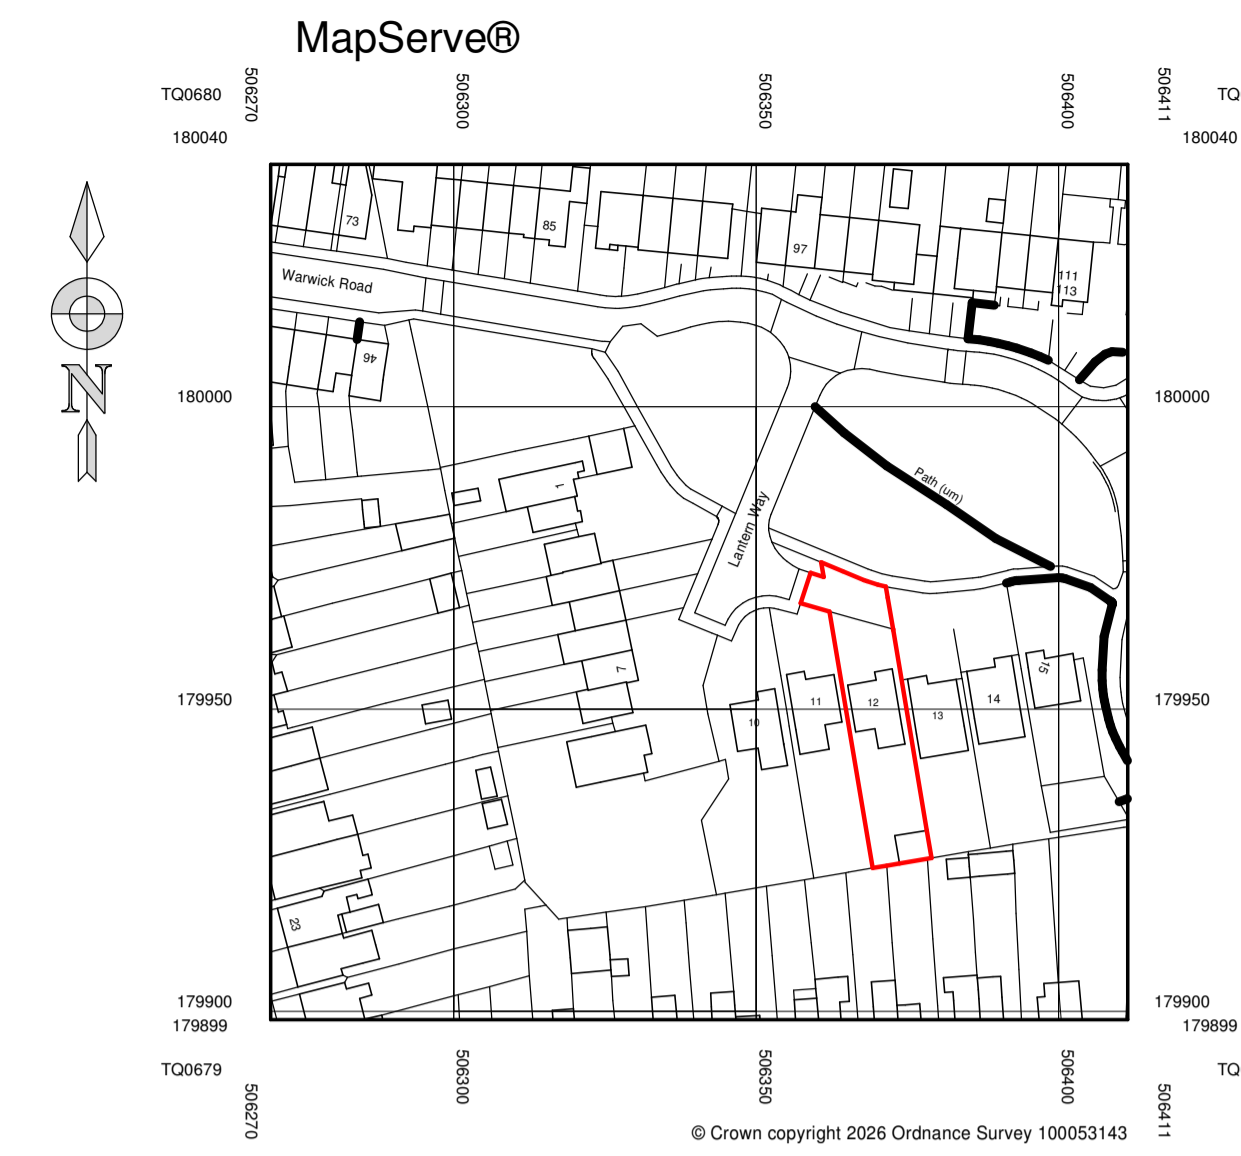


Location Plan 1:1250

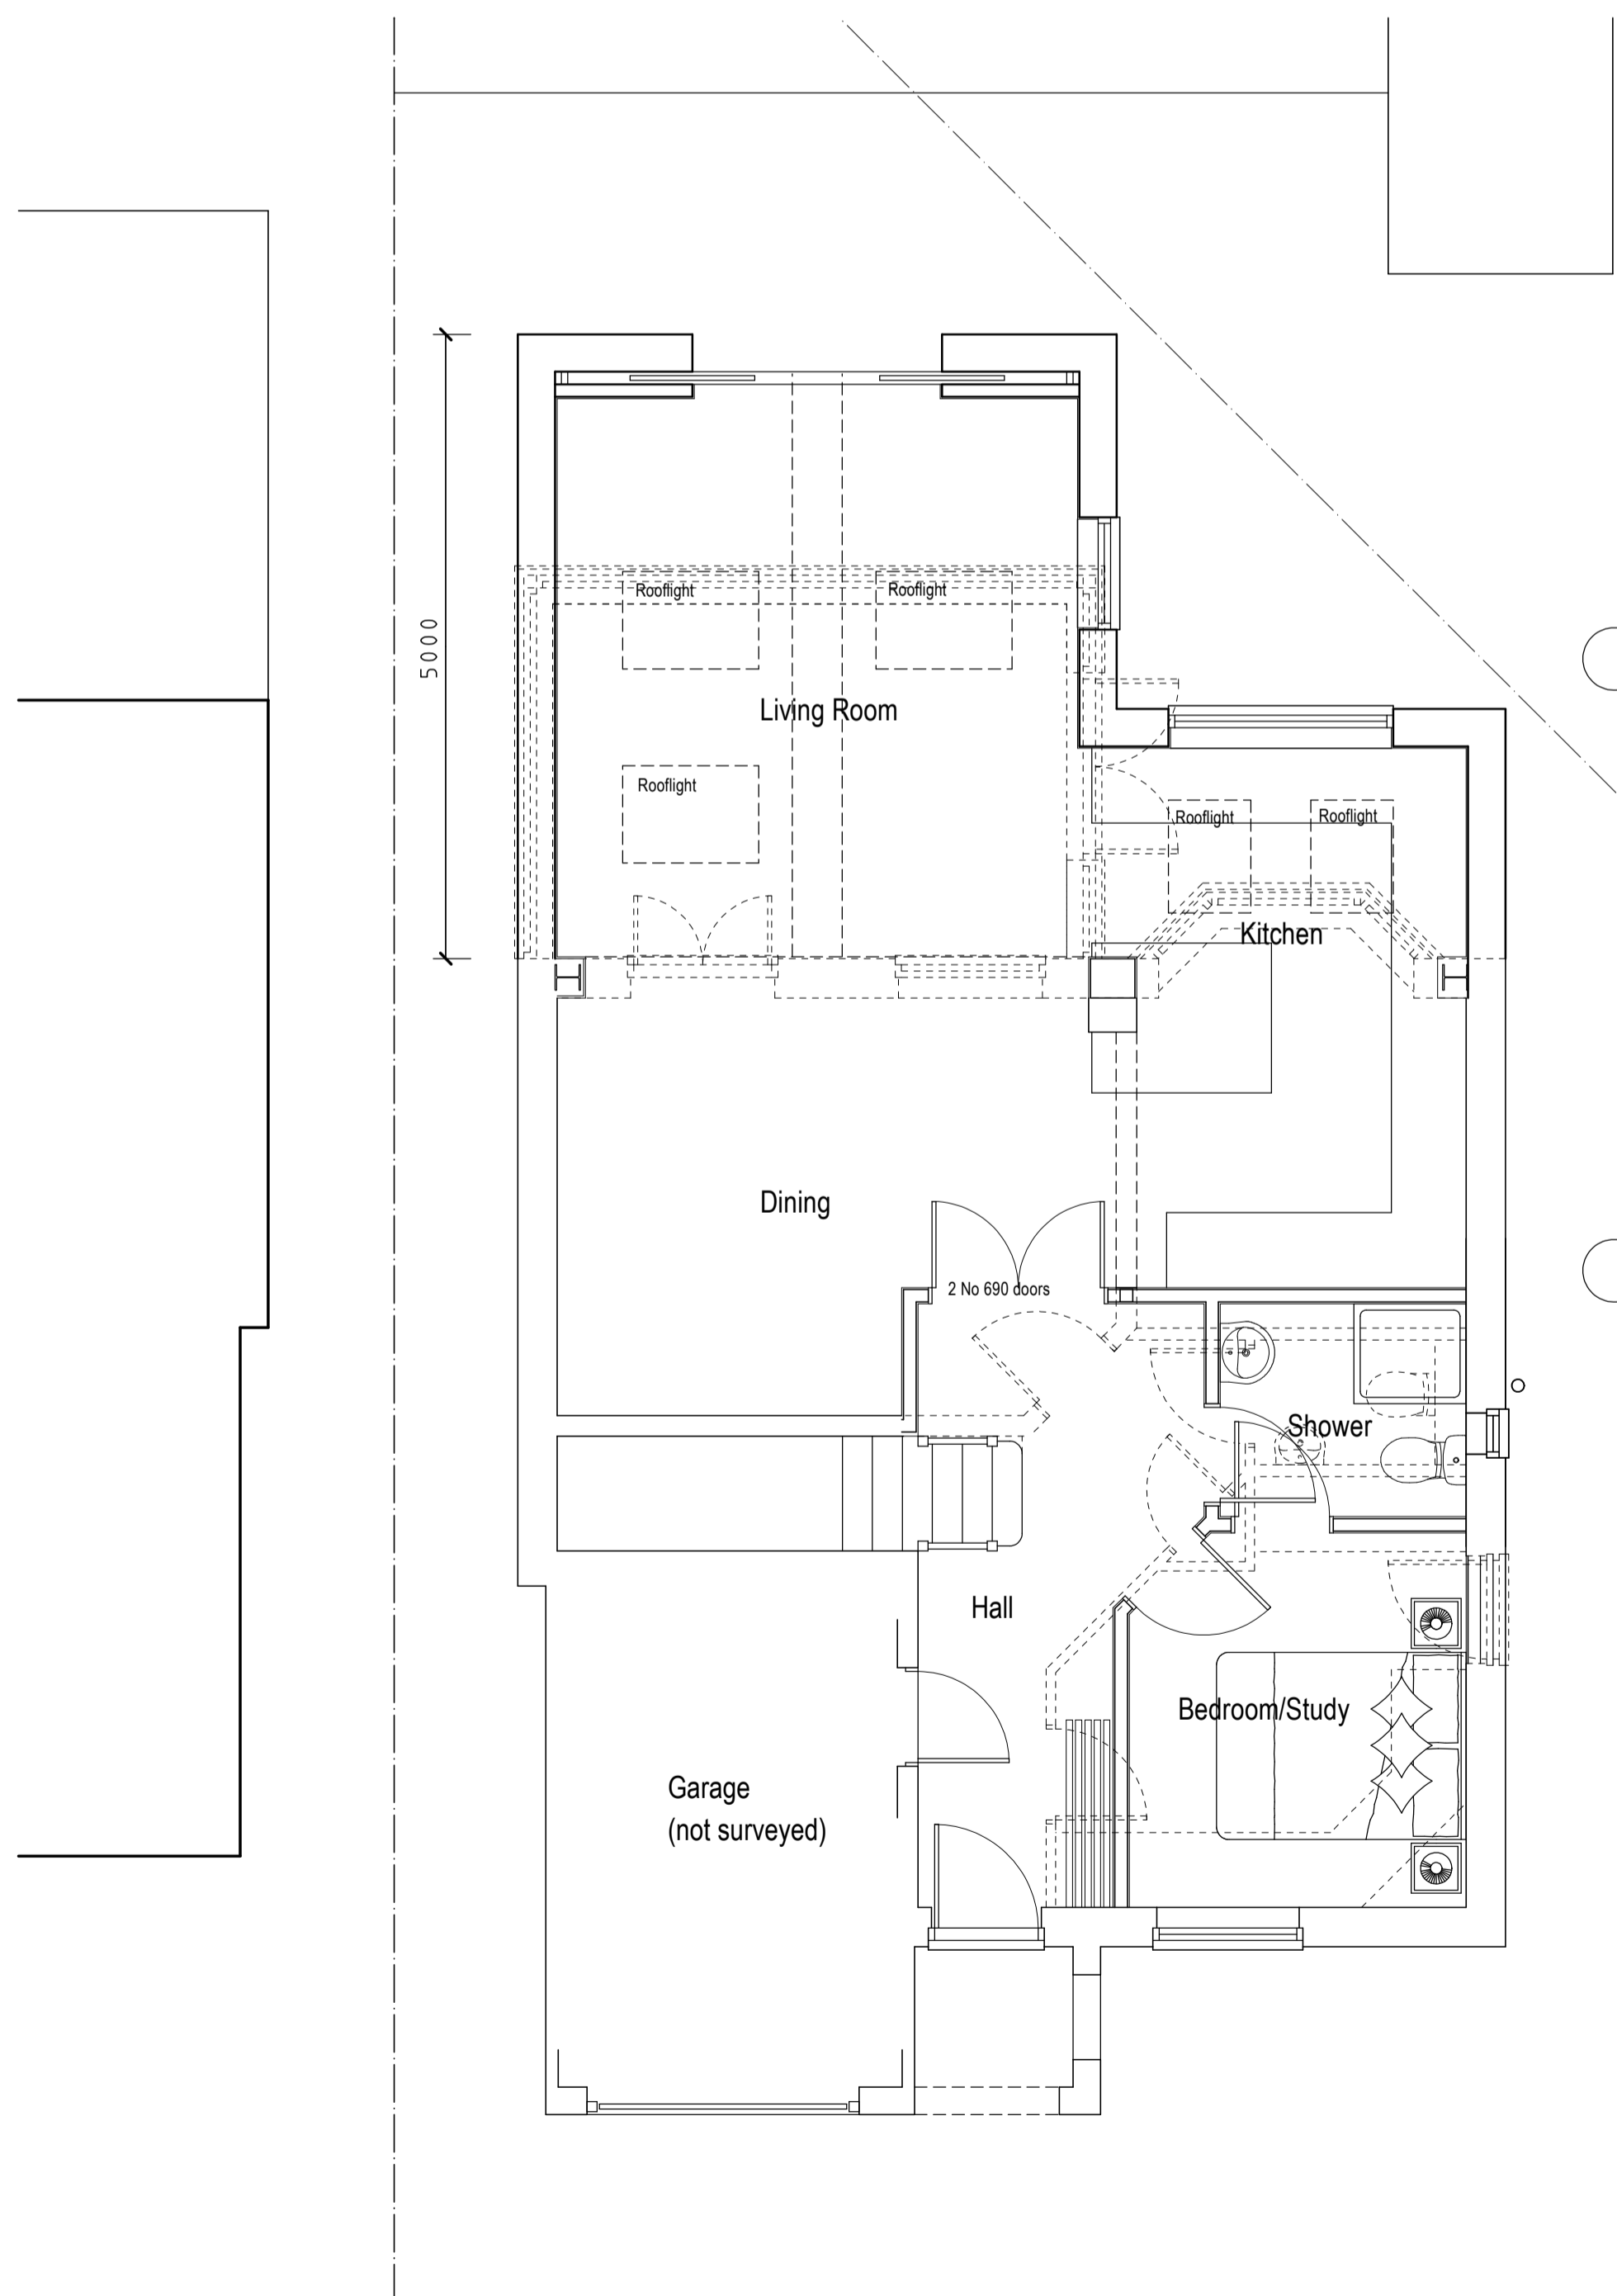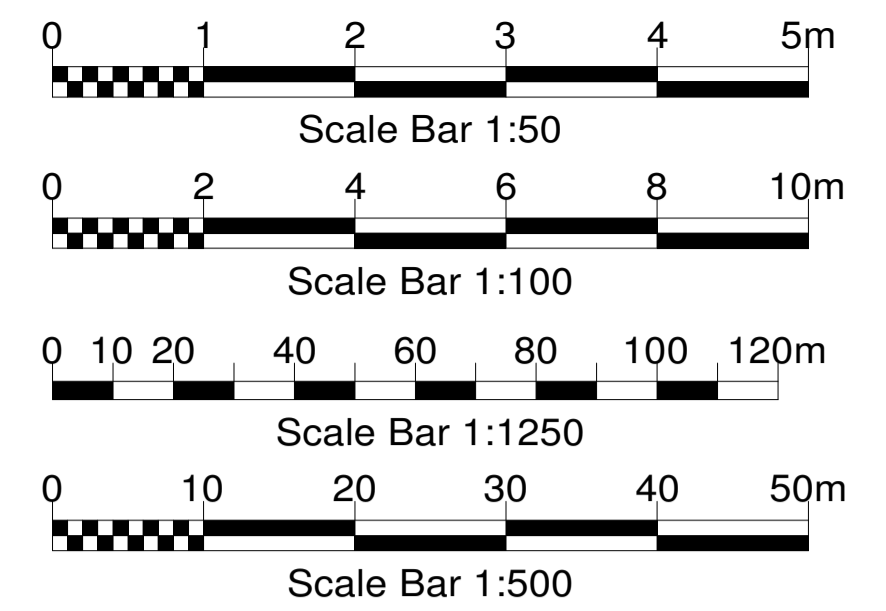

Ground Floor Plan

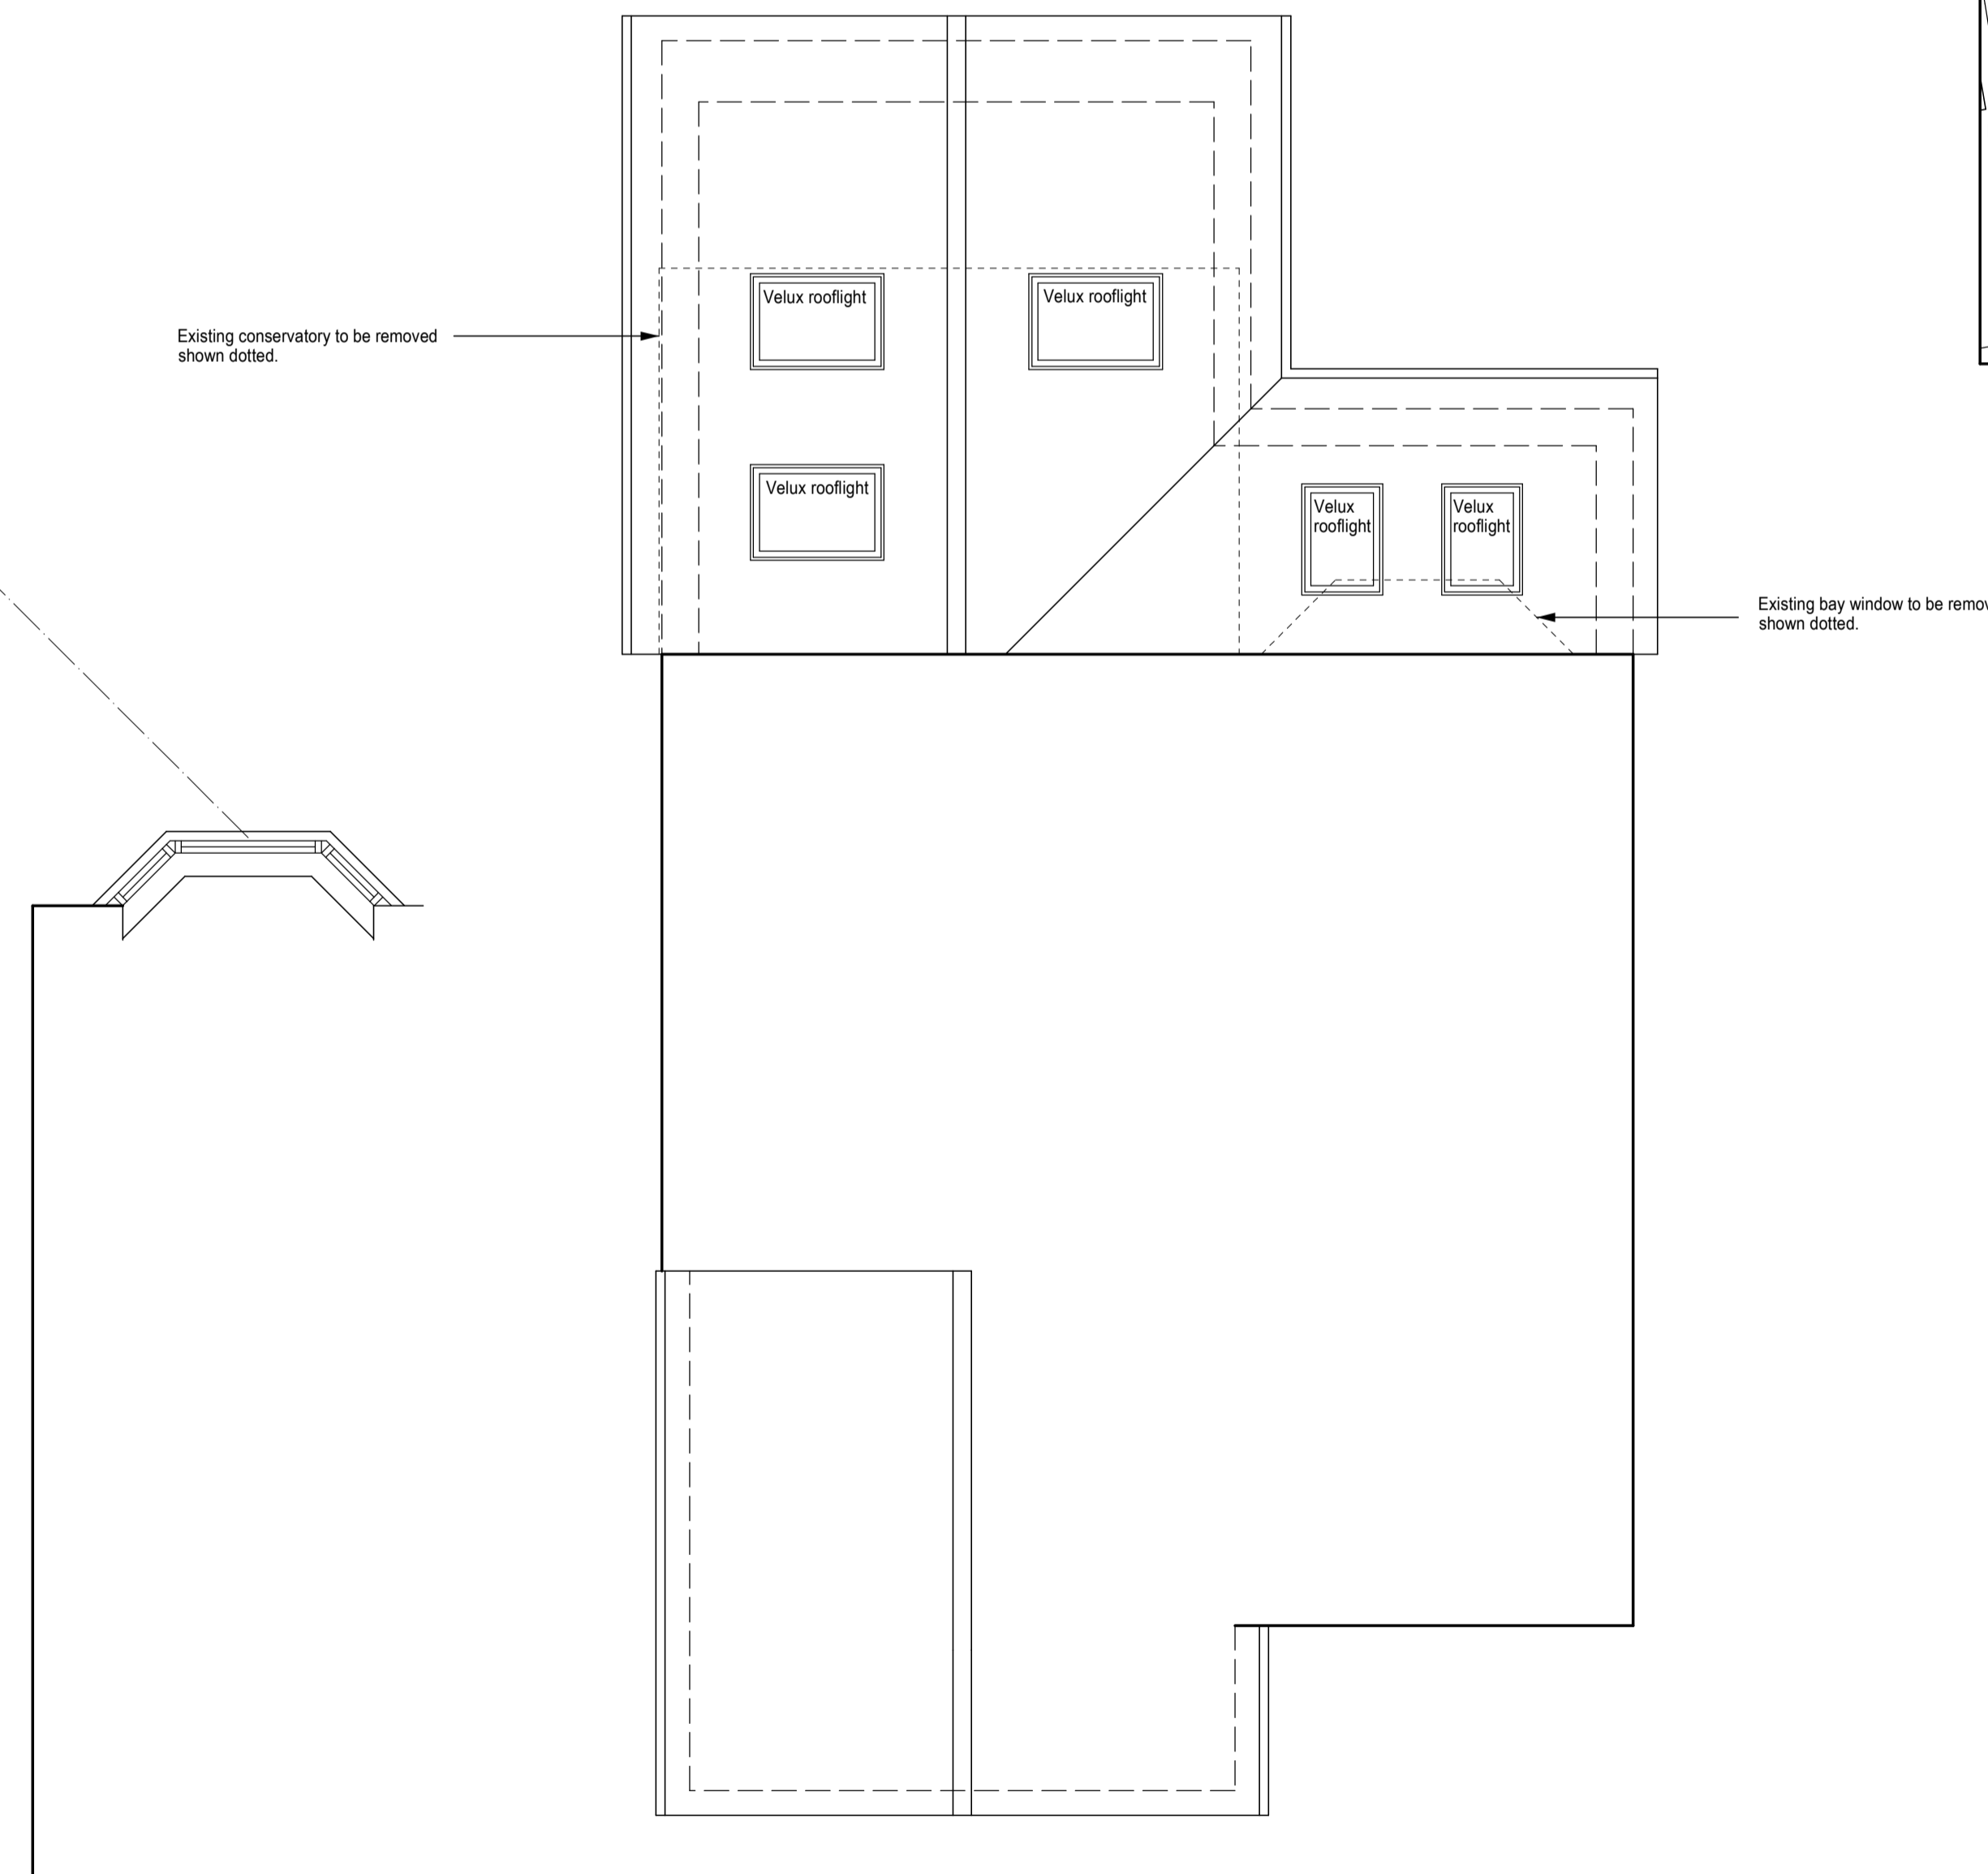

Roof Plan

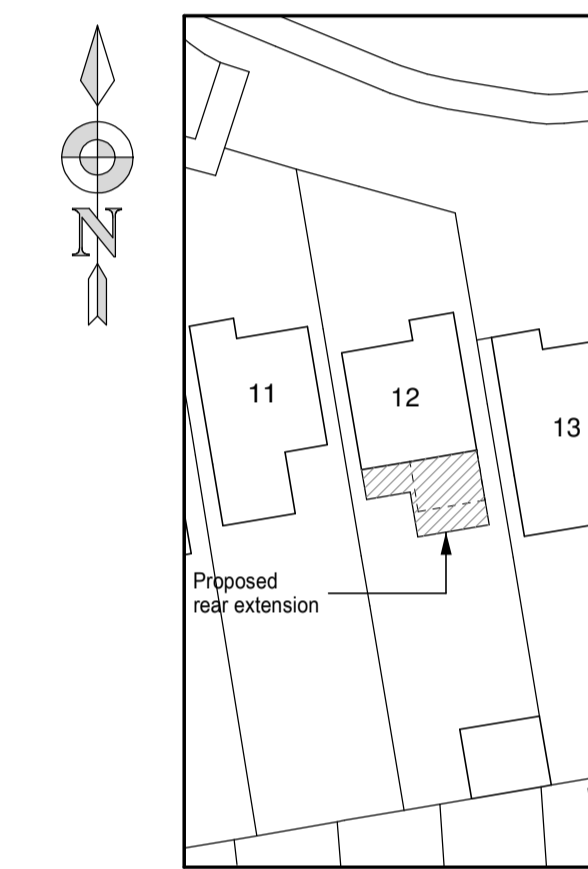

Site Plan 1:500

E	Location plan amended	11 May 26
D	Roof plan, site and location plans	07 May 26
C	Fenestration changes	24 Apr 26
B	Internal layout amended	30 Mar 26
A	Minor amendments	16 Feb 26

No.	Revision/Issue	Date
-----	----------------	------

All dimensions and setting out to be checked on site prior to commencement of works. Any discrepancies to be reported.
Written dimensions to be used in preference over scaled dimensions.
See structural engineers calculations for all steelwork details.

MWT
Architecture Ltd

07753 827008
matt@mwtarchitecture.co.uk
www.mwtarchitecture.co.uk

4 Ashford Close
Aylesbury
Bucks
HP21 9TW

Drawing
Proposed Plans and Elevations

Project Name and Address
**12 Lantern Way
West Drayton
Hillingdon
UB7 9BU**

Client
Mr and Mrs T Kamps

Date January 2026	Drawing number 26/0489/02
Scale 1:50, 1:100 (A1)	Rev E