


Existing First Floor Plan

0 1 2 3 4 5 6 7 8 9 10 [m]

1:100 @ A3

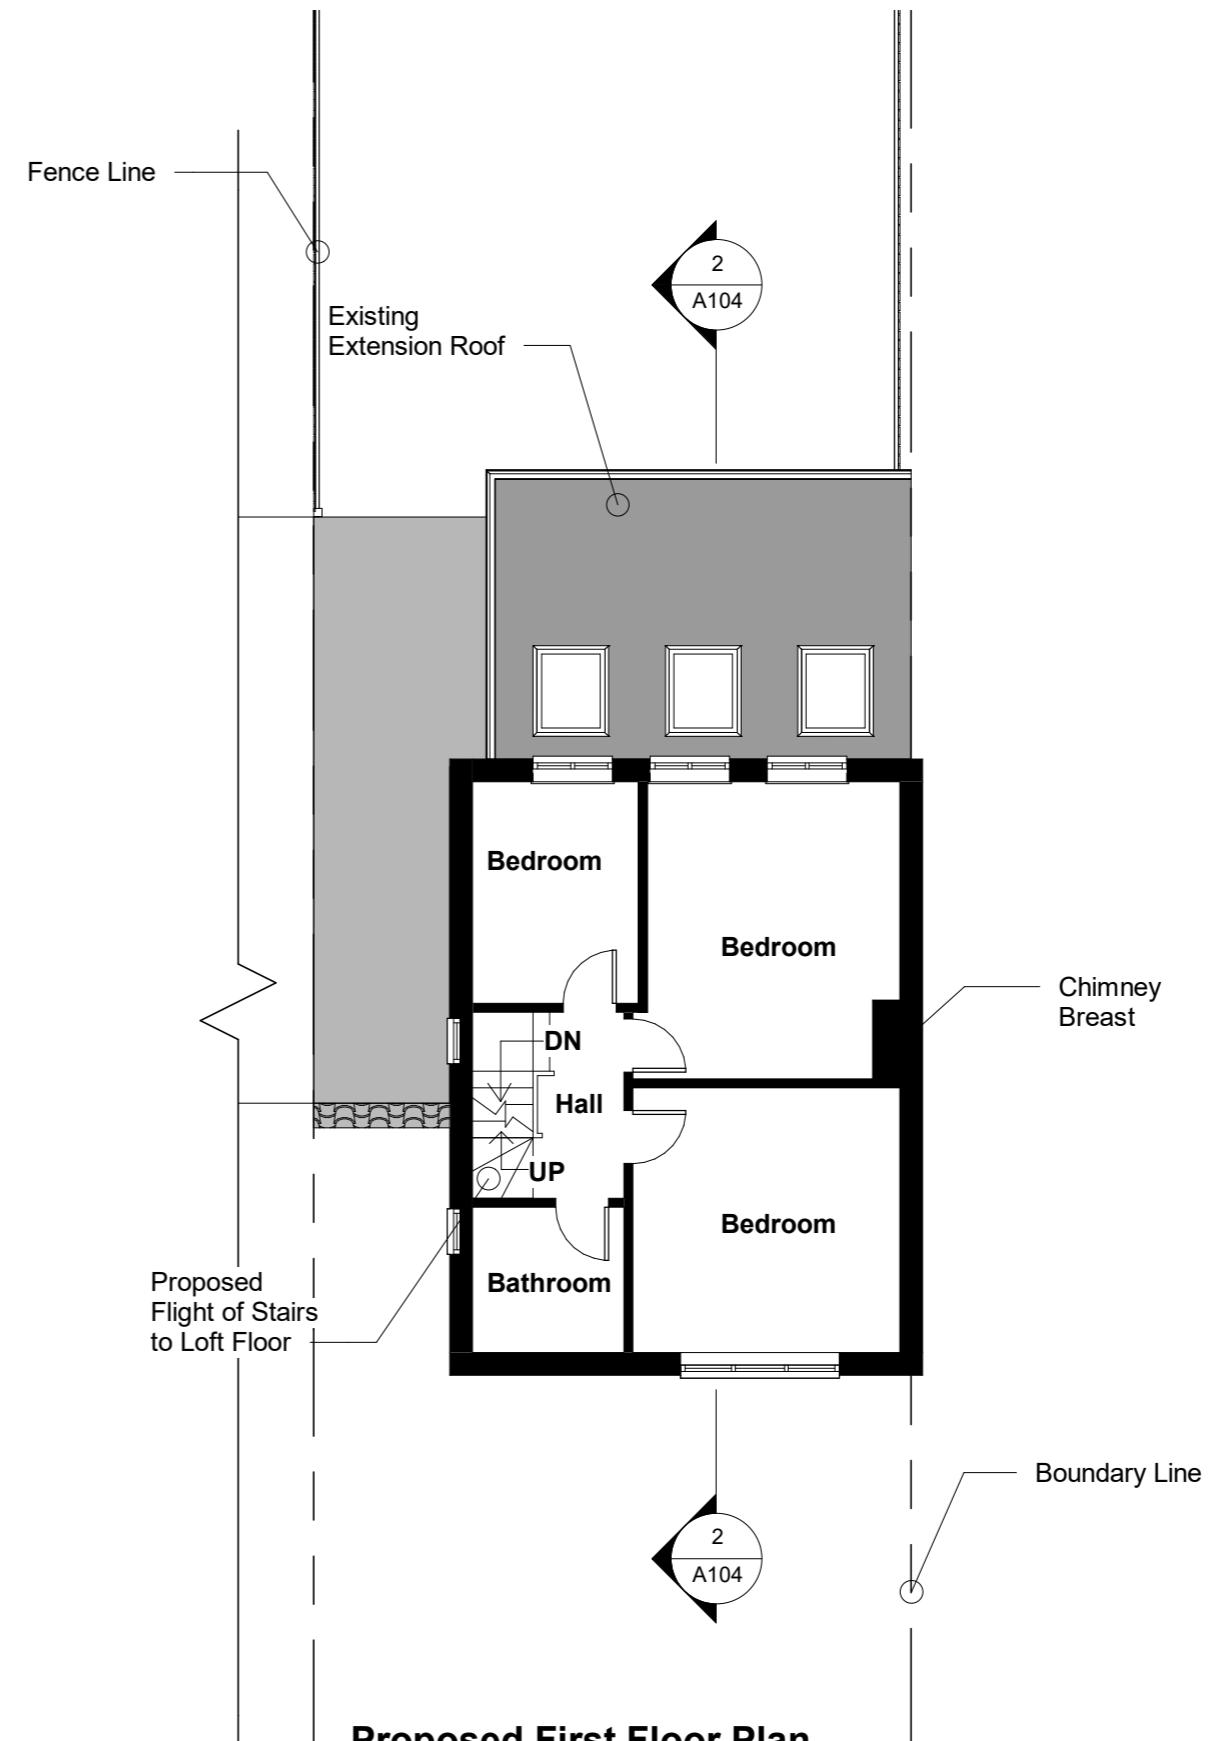

Proposed First Floor Plan

MM PLANNING & ARCHITECTURE
892 LONDON ROAD, CR7 7PB
EMAIL: INFO@MMPLANNING-ARCHITECTURE.CO.UK
CONTACT: 02073023111

Scale 1:100 @ A3



Project 255 Long Drive, HA4 0HT

Client Owner

Drawing:	First Floor Plan Existing & Proposed
Number:	03
Date:	16/03/2023 18:33:13

copyright
all rights reserved

GENERAL NOTES:

1. THIS DRAWING IS TO BE READ IN CONJUNCTION WITH ALL OTHER ARCHITECTURAL AND STRUCTURAL DRAWINGS AND SPECIFICATIONS.
2. ALL DIMENSIONS ARE IN MILLIMETERS UNLESS STATED OTHERWISE.
3. DO NOT SCALE FROM THIS DRAWING UNLESS FOR PLANNING PURPOSES.

BUILDING NOTES:

4. THE CONTRACTOR IS TO ENSURE THAT ALL MATERIALS COMPLY WITH THE RELEVANT BRITISH STANDARDS AND HAVE CURRENT AGREEMENT CERTIFICATES
5. ALL PRODUCTS TO BE FITTED STRICTLY IN ACCORDANCE WITH MANUFACTURER'S INSTRUCTIONS.