


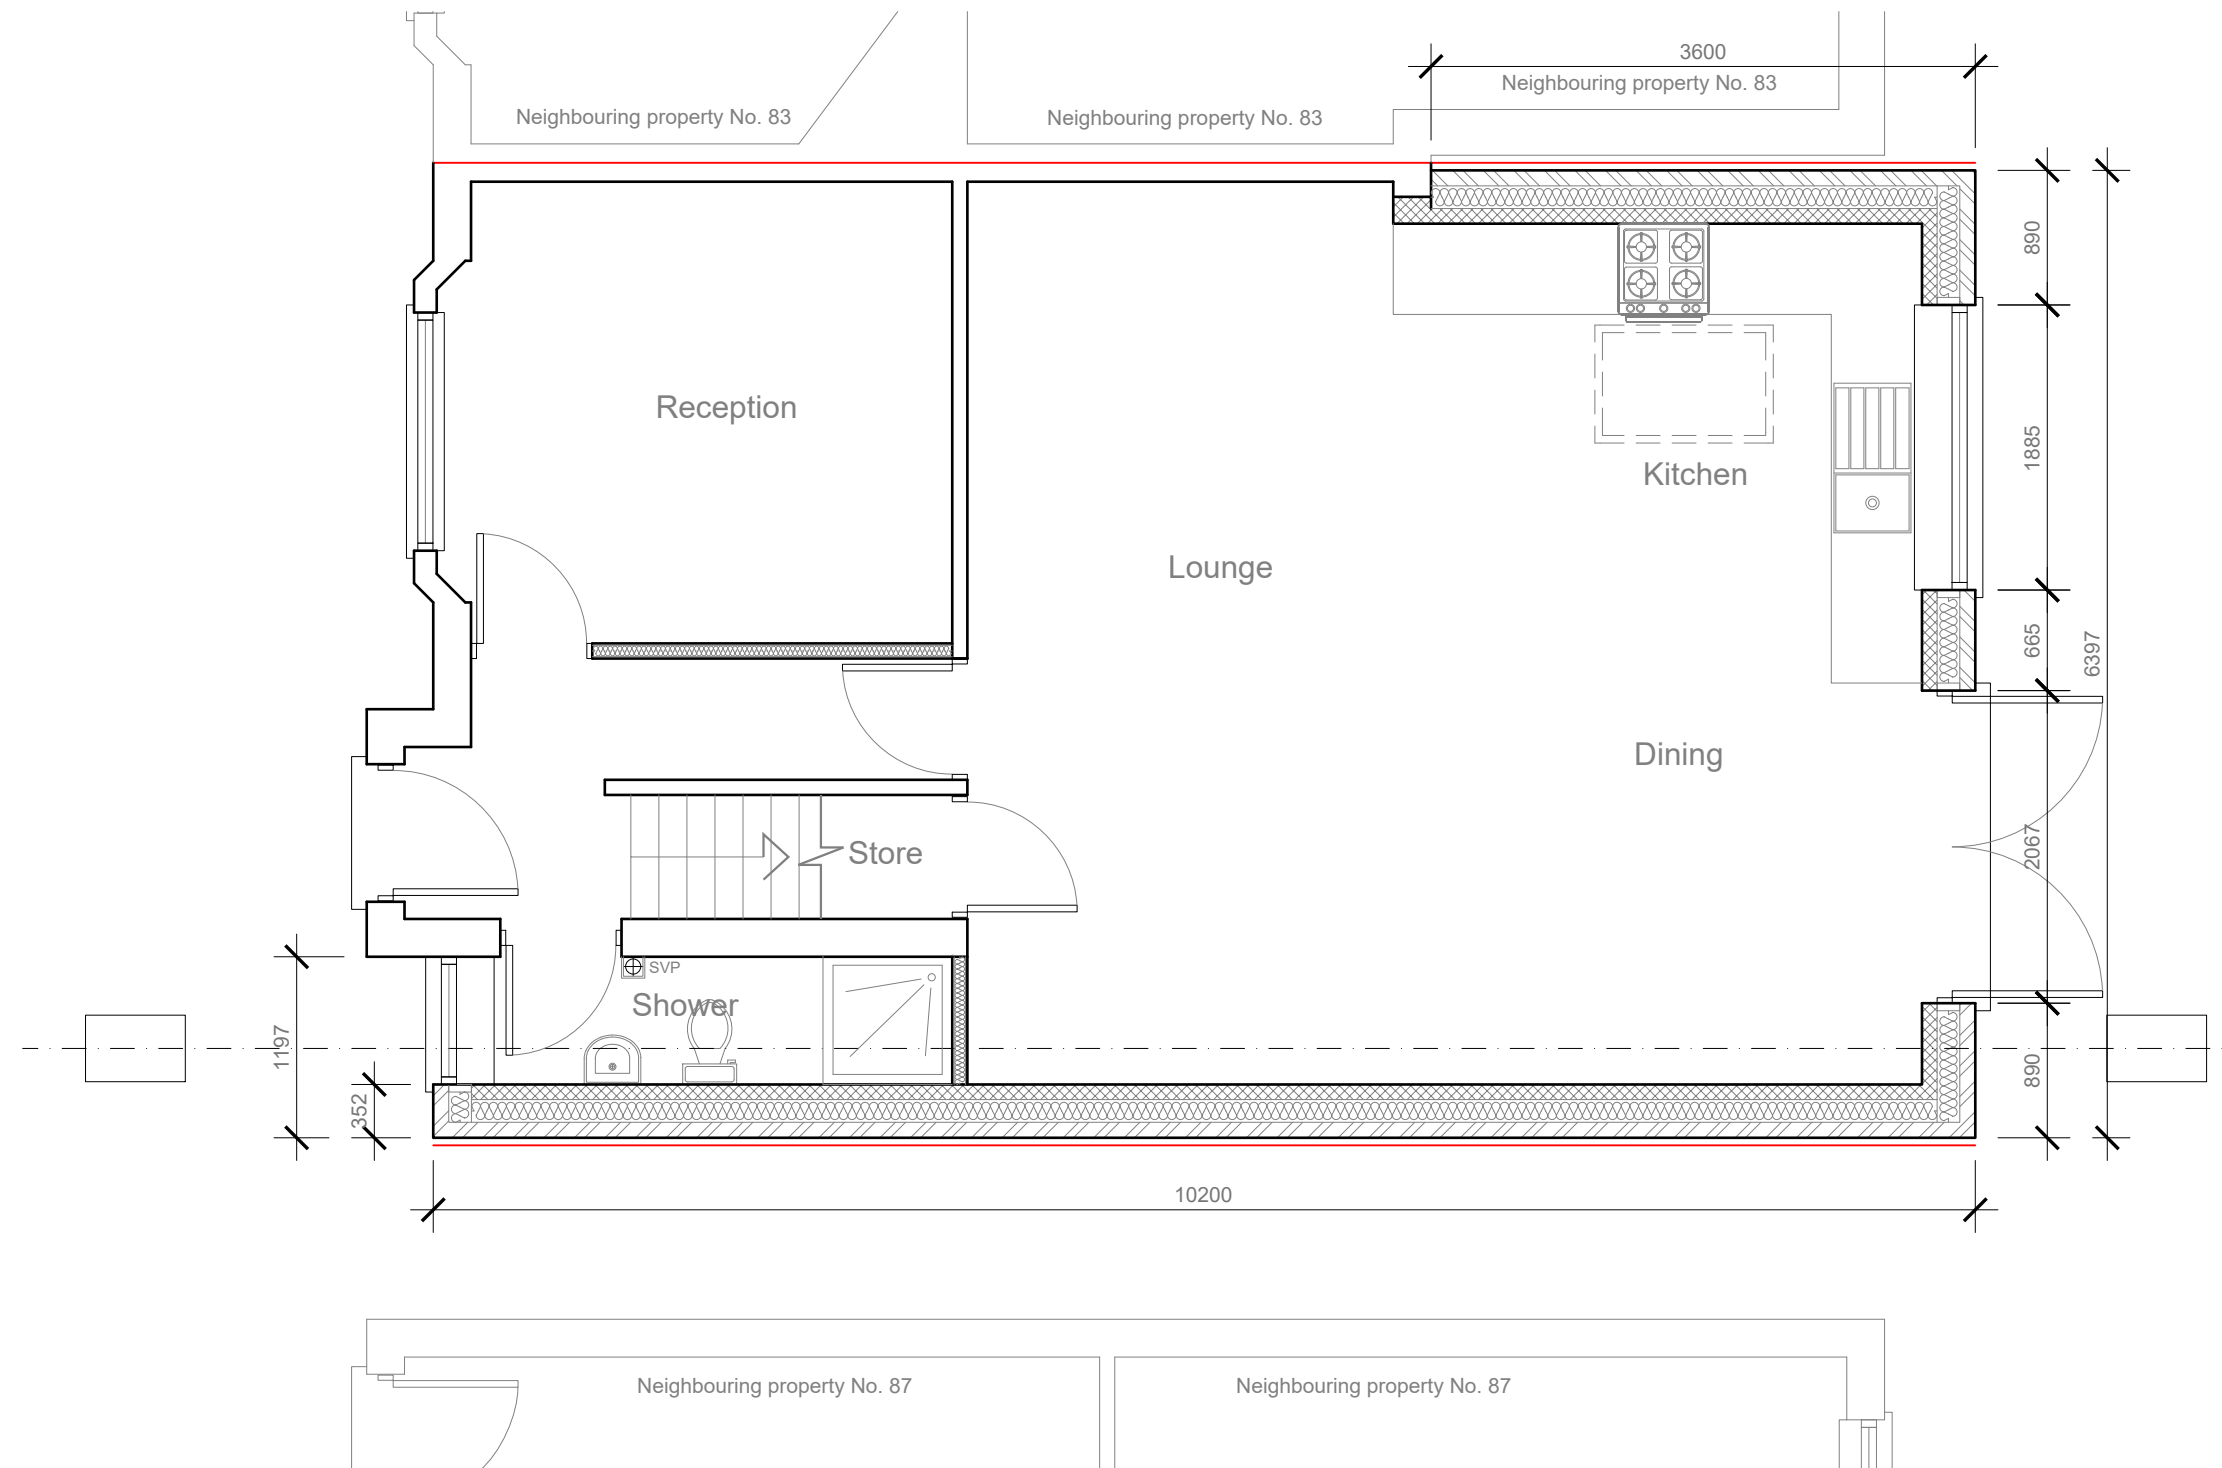


PROPOSED
GROUND FLOOR PLAN 1:50

1:50




	Project:	Title:	Scale: 1:50 @ A3
	85 Snowden Avenue	Proposed	Date: Aug 2022
	Uxbridge	Ground floor plan	Drawing No.: 3629/HH-04/SP
	UB10 0SE		Revision
			A
			12.12.22
239 Western Road, Southall, Middx, UB2 5HS Tel: 020 8571 1369 info@multicreation.co.uk			

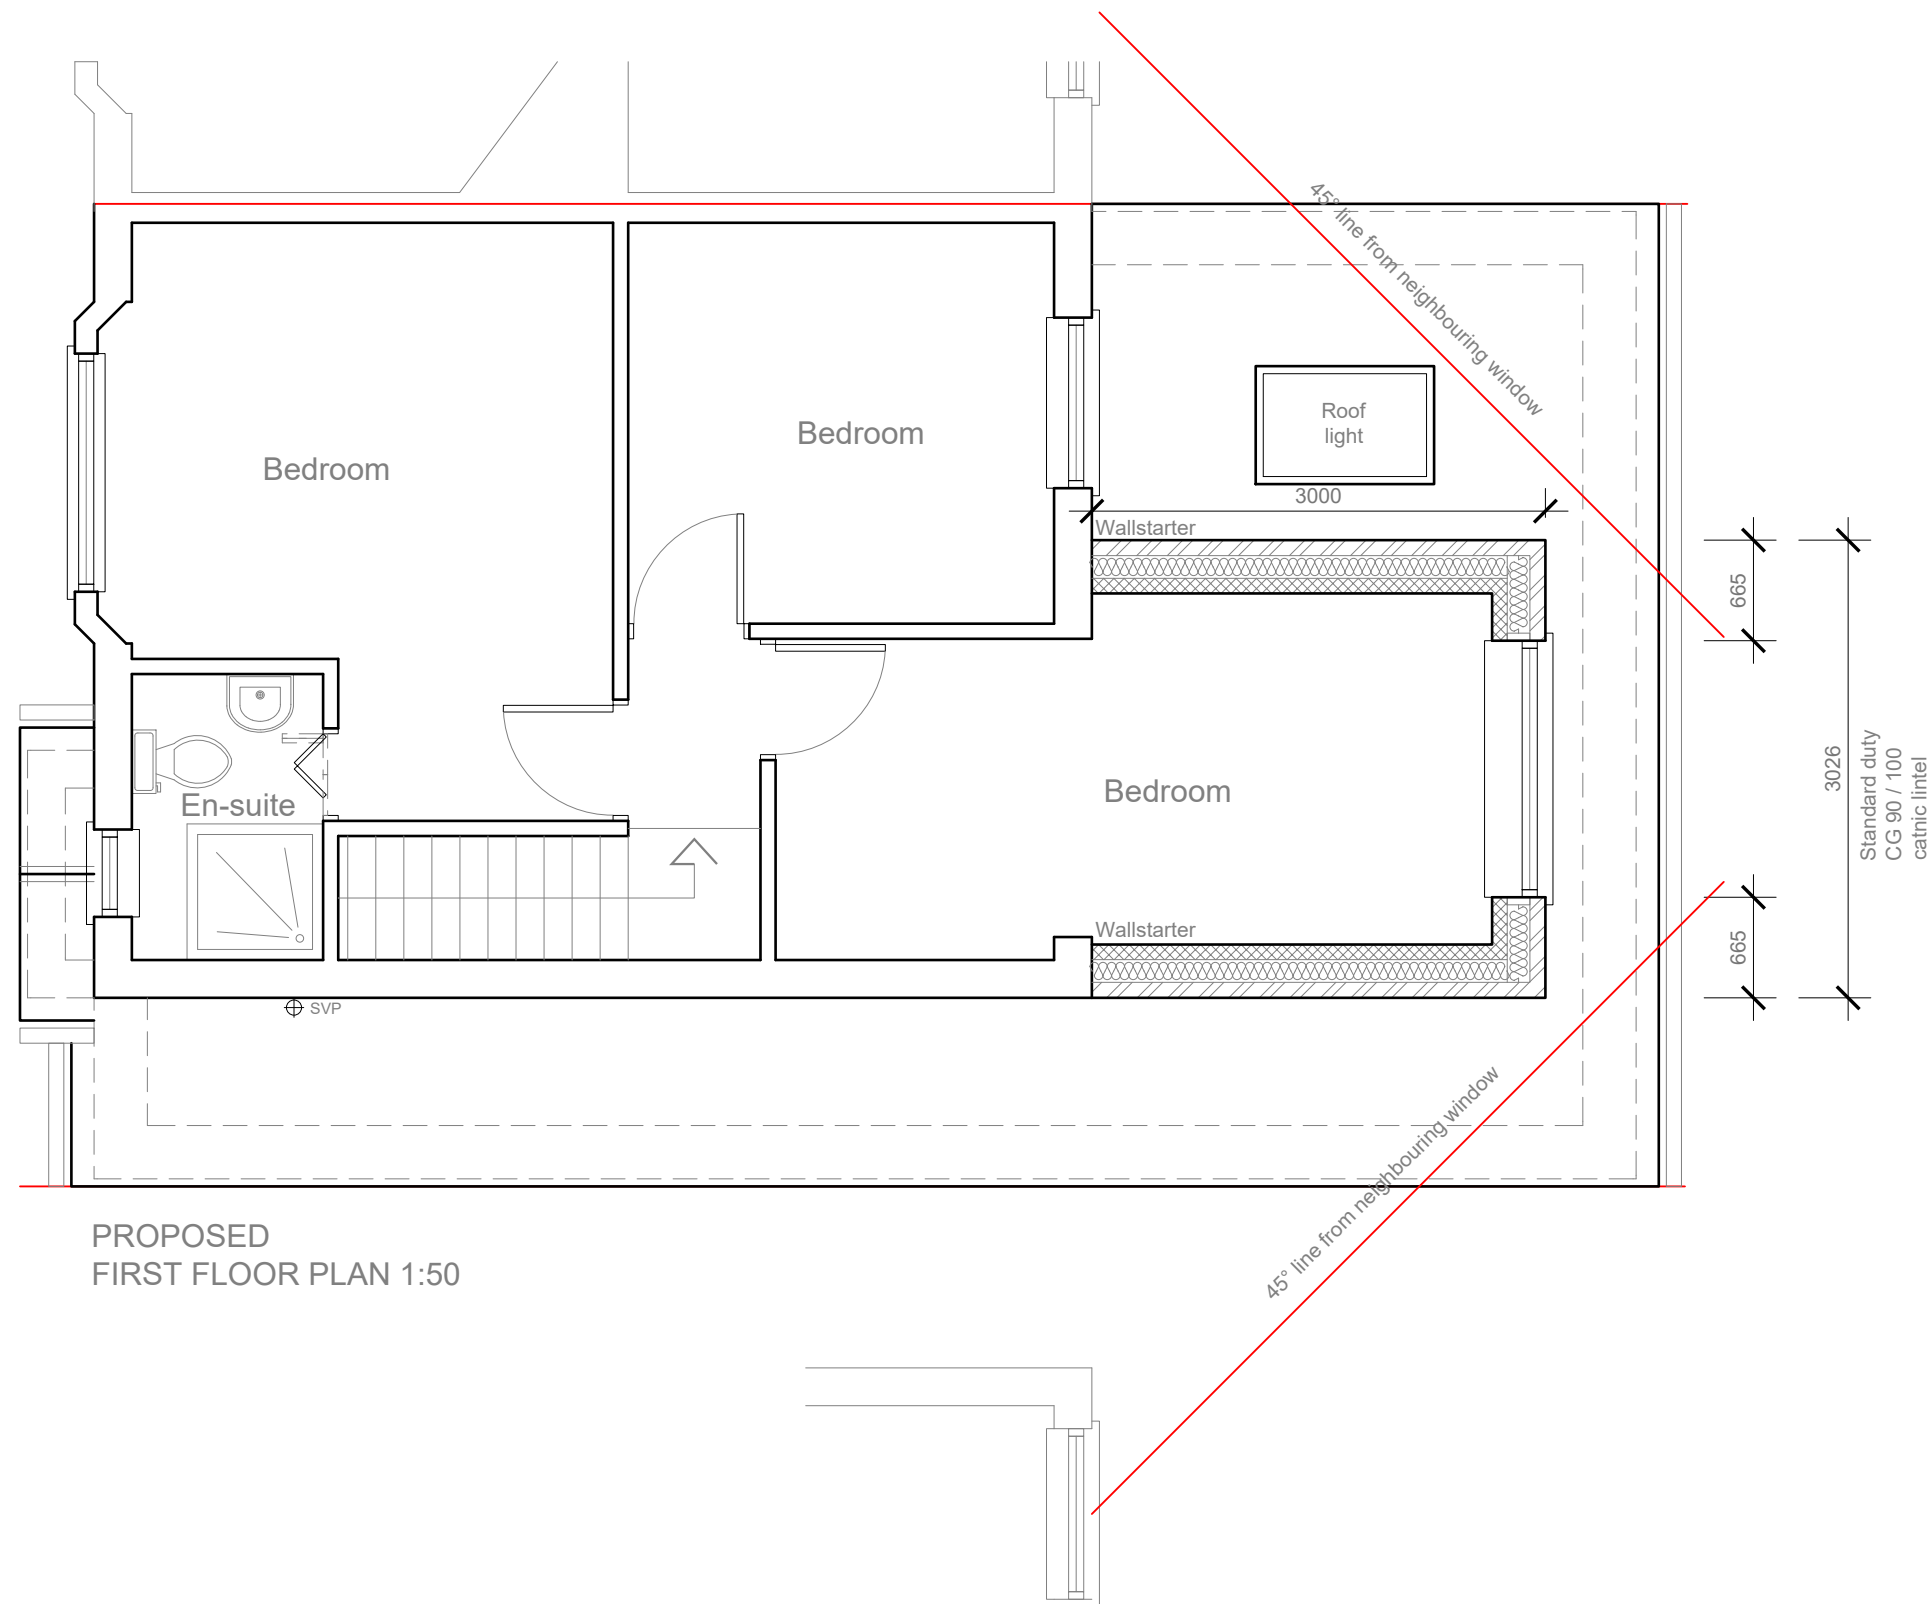

PROPOSED
FIRST FLOOR PLAN 1:50

1:50

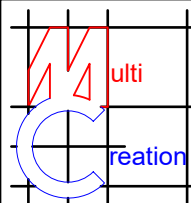


	Project:	Title:	Scale: 1:50 @ A3
	85 Snowden Avenue	Proposed	Date: Aug 2022
	Uxbridge	First floor plan	Drawing No.:
	UB10 0SE		3629/HH-05/SP
			Revision
			A
			12.12.22
239 Western Road, Southall, Middx, UB2 5HS Tel: 020 8571 1369 info@multicreation.co.uk			

Flat roof
1:40 falls

New windows/doors
to be double glazed
to match existing

External finish to be
facing brickwork
to match existing

DPC to be no less than
150mm above ground level

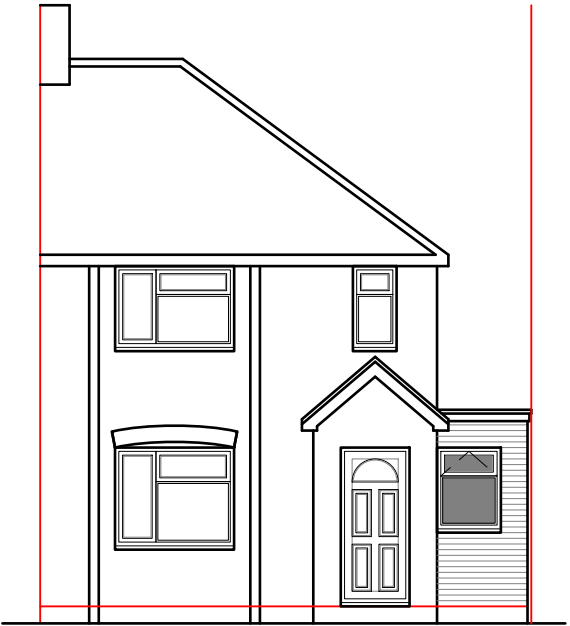

PROPOSED
FRONT ELEVATION 1:100


Roof pitch and tiles
to match existing

Flat roof
1:40 falls

New windows/doors
to be double glazed
to match existing

External finish to be
facing brickwork
to match existing

DPC to be no less than
150mm above ground level

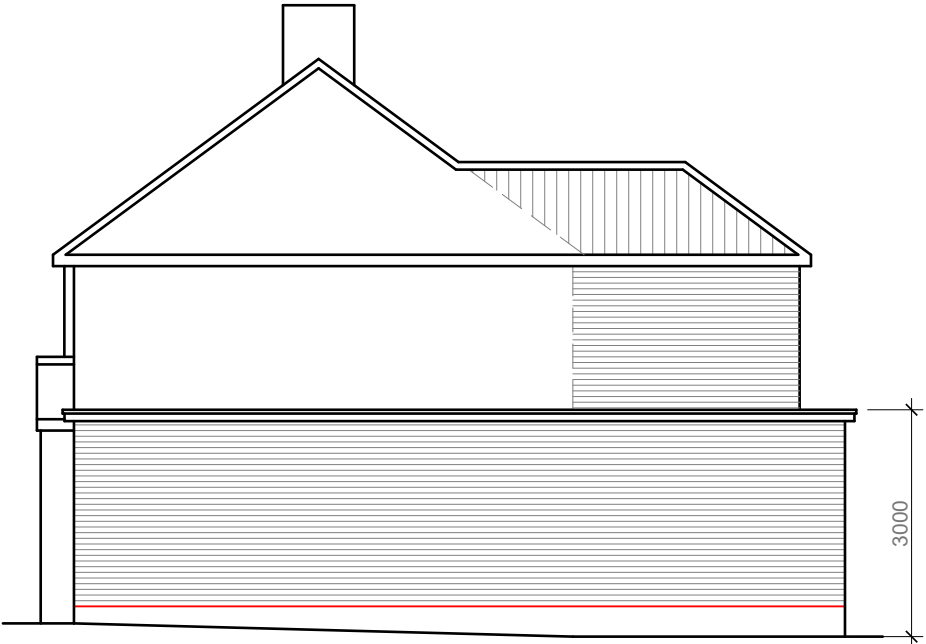

PROPOSED
SIDE ELEVATION 1:100


Roof pitch and tiles
to match existing

Flat roof
1:40 falls


New windows/doors
to be double glazed
to match existing

External finish to be
facing brickwork
to match existing


DPC to be no less than
150mm above ground level

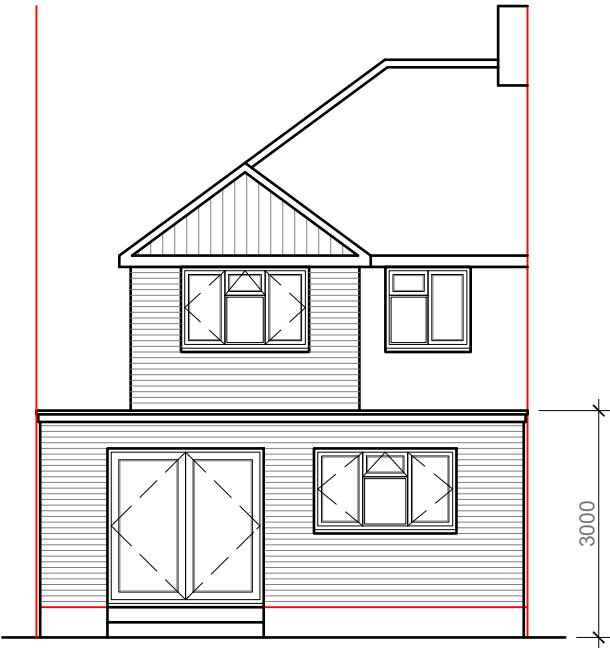

PROPOSED
REAR ELEVATION 1:100

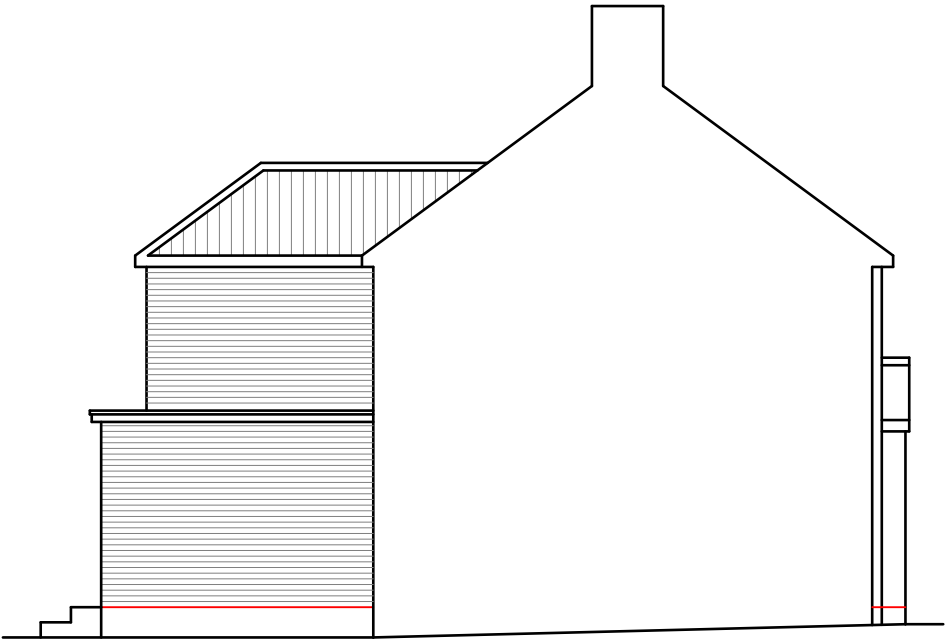

PROPOSED
SIDE ELEVATION 1:100

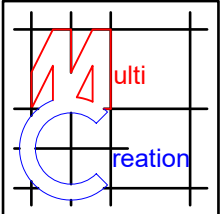

Project:
85 Snowden Avenue
Uxbridge
UB10 0SE

Title:
Proposed
Elevations

Scale: 1:100 @ A3
Date: Aug 2022
Drawing No.:
3629/HH-06/SP
Revision
A