


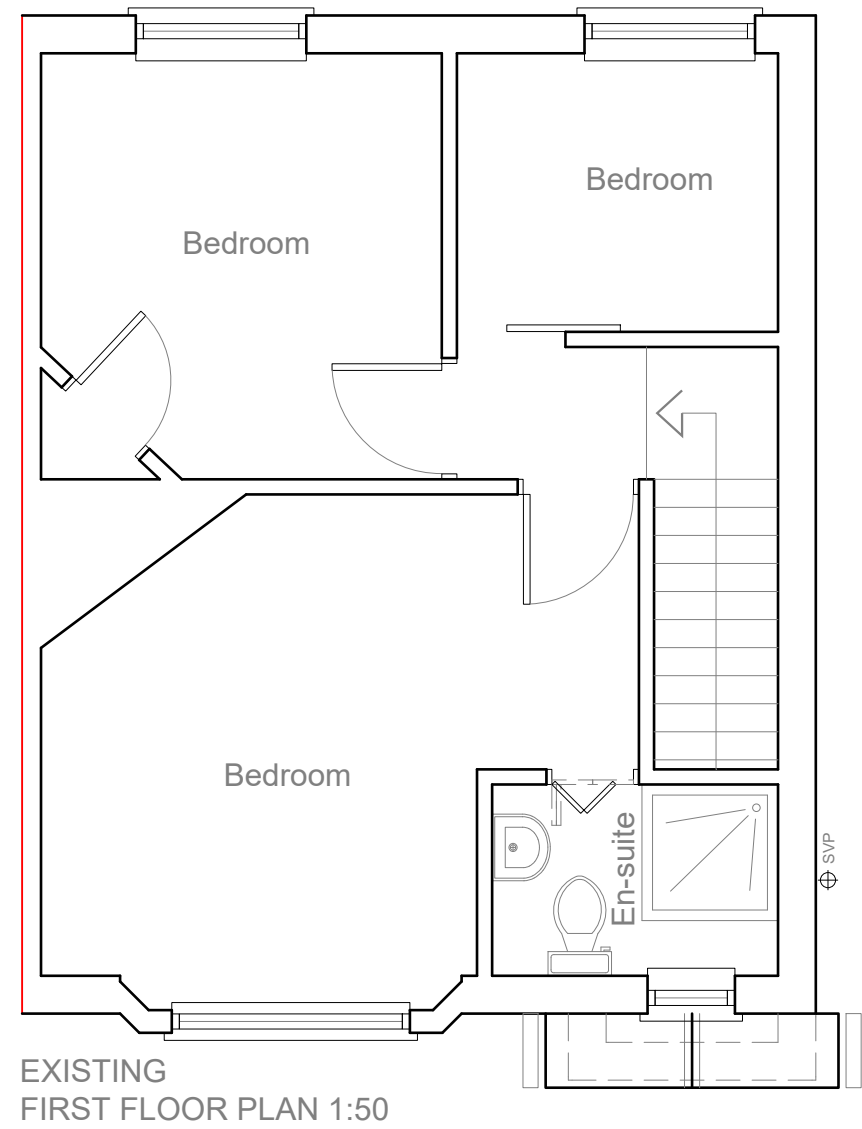


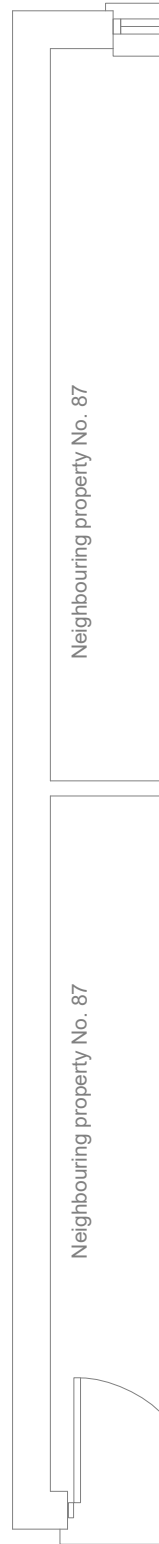


1:50

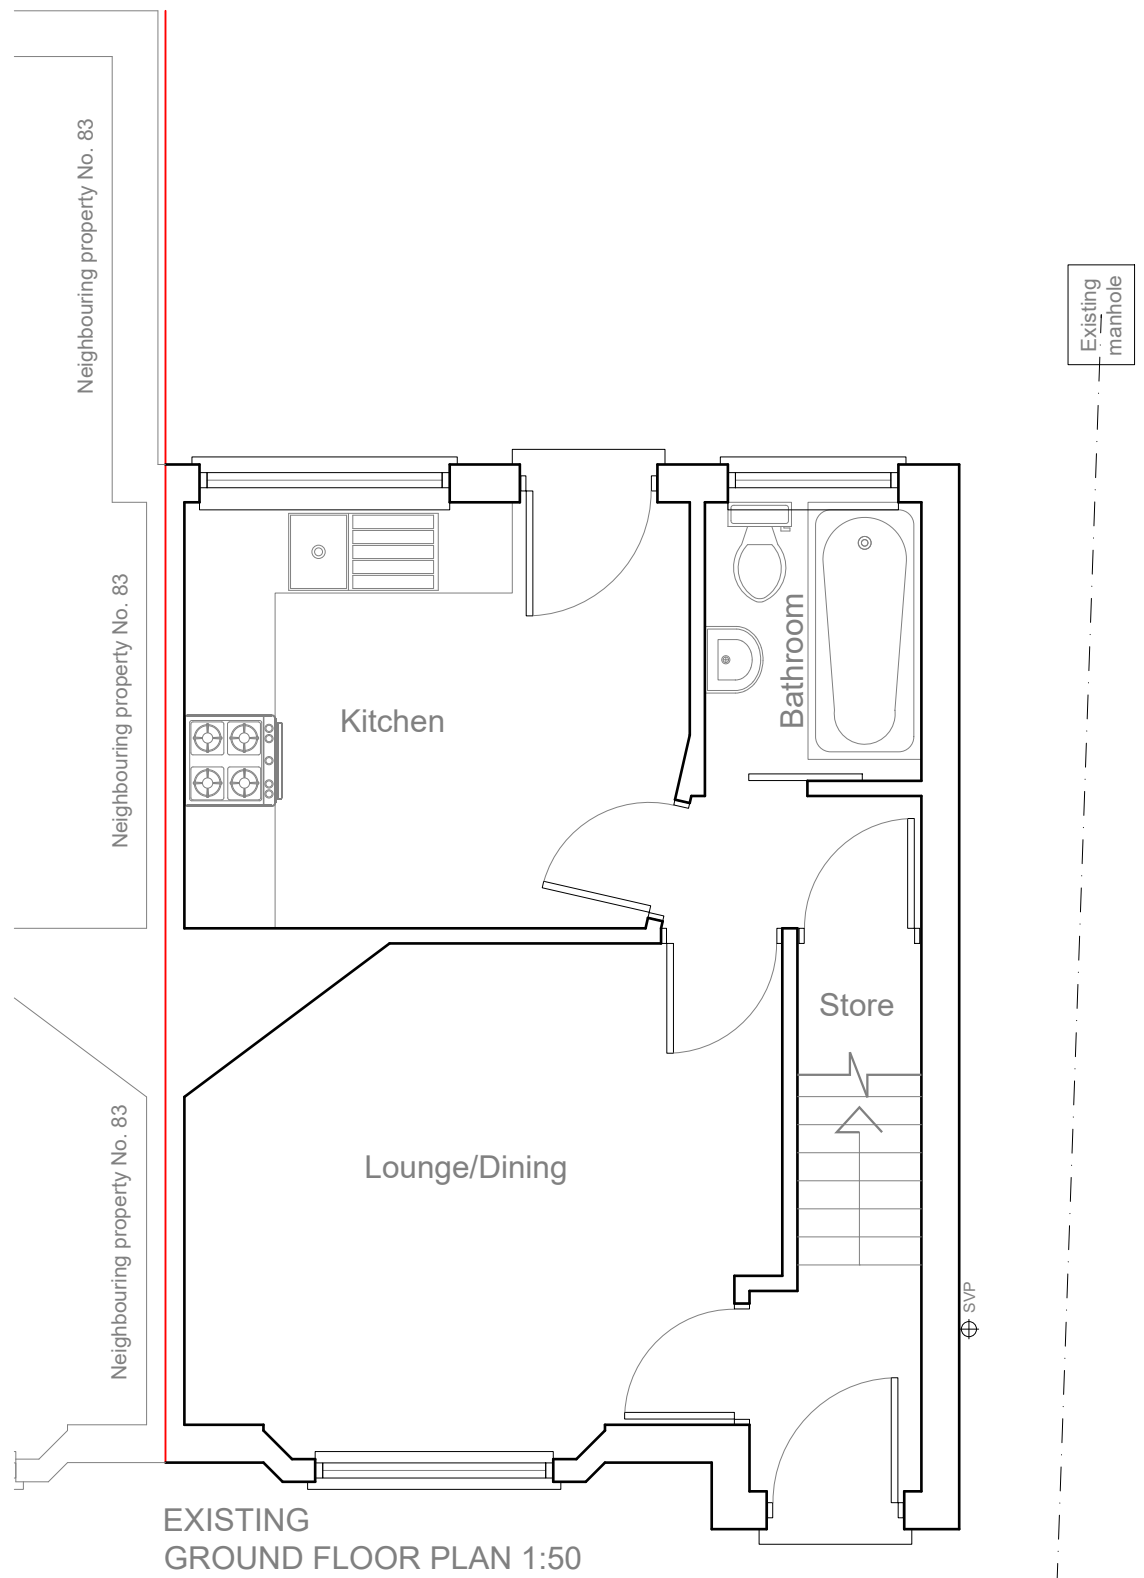


	Project:	Title:	Scale: 1:50 @ A3
	85 Snowden Avenue	Existing	Date: Aug 2022
	Uxbridge	Ground floor plan	Drawing No.:
	UB10 0SE	First floor plan	3629/HH-02/SP
			Revision
239 Western Road, Southall, Middx, UB2 5HS Tel: 020 8571 1369 info@multicreation.co.uk			

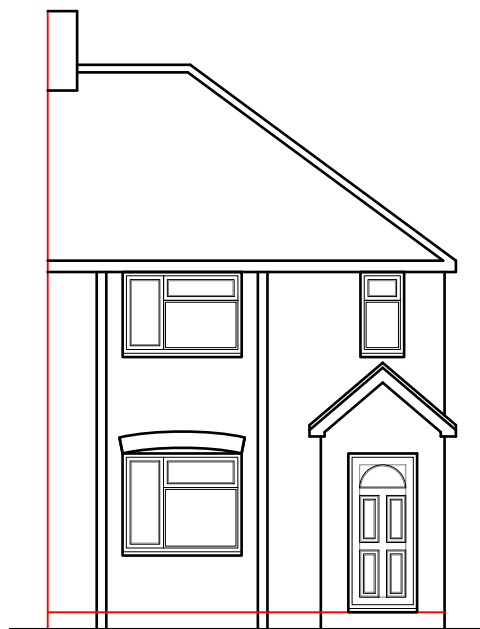


EXISTING
FRONT ELEVATION 1:100

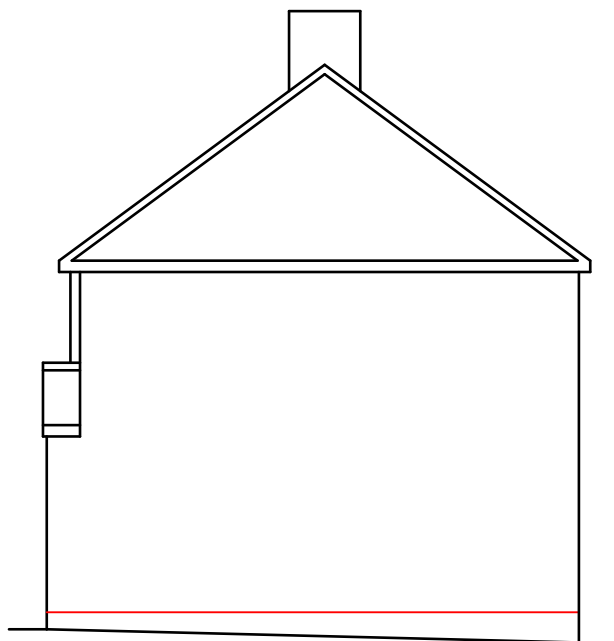

EXISTING
SIDE ELEVATION 1:100

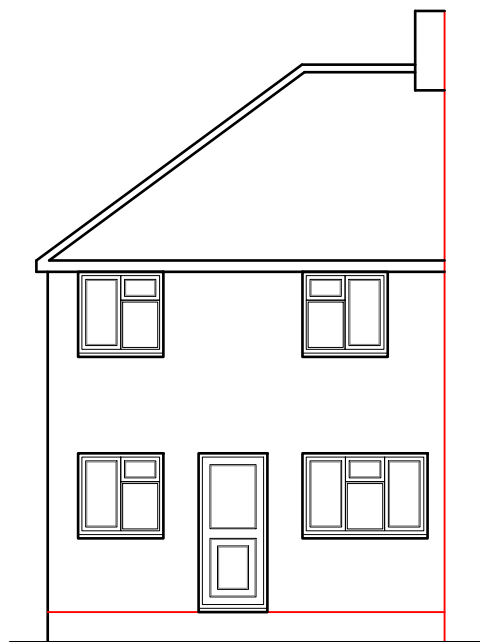


EXISTING
REAR ELEVATION 1:100

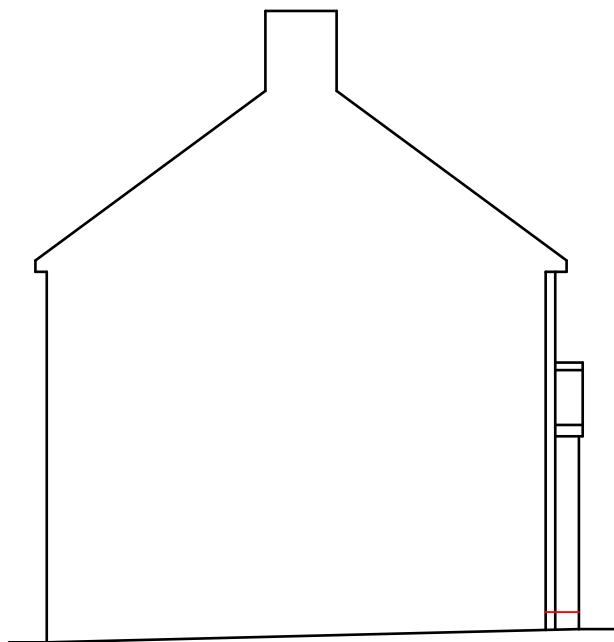

EXISTING
SIDE ELEVATION 1:100

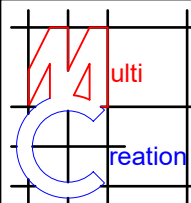

	Project:	Title:	Scale: 1:100 @ A3
	85 Snowden Avenue	Existing Elevations	Date: Aug 2022
	Uxbridge		Drawing No.:
	UB10 0SE		3629/HH-03/SP
	Revision		
239 Western Road, Southall, Middx, UB2 5HS Tel: 020 8571 1369 info@multicreation.co.uk			