

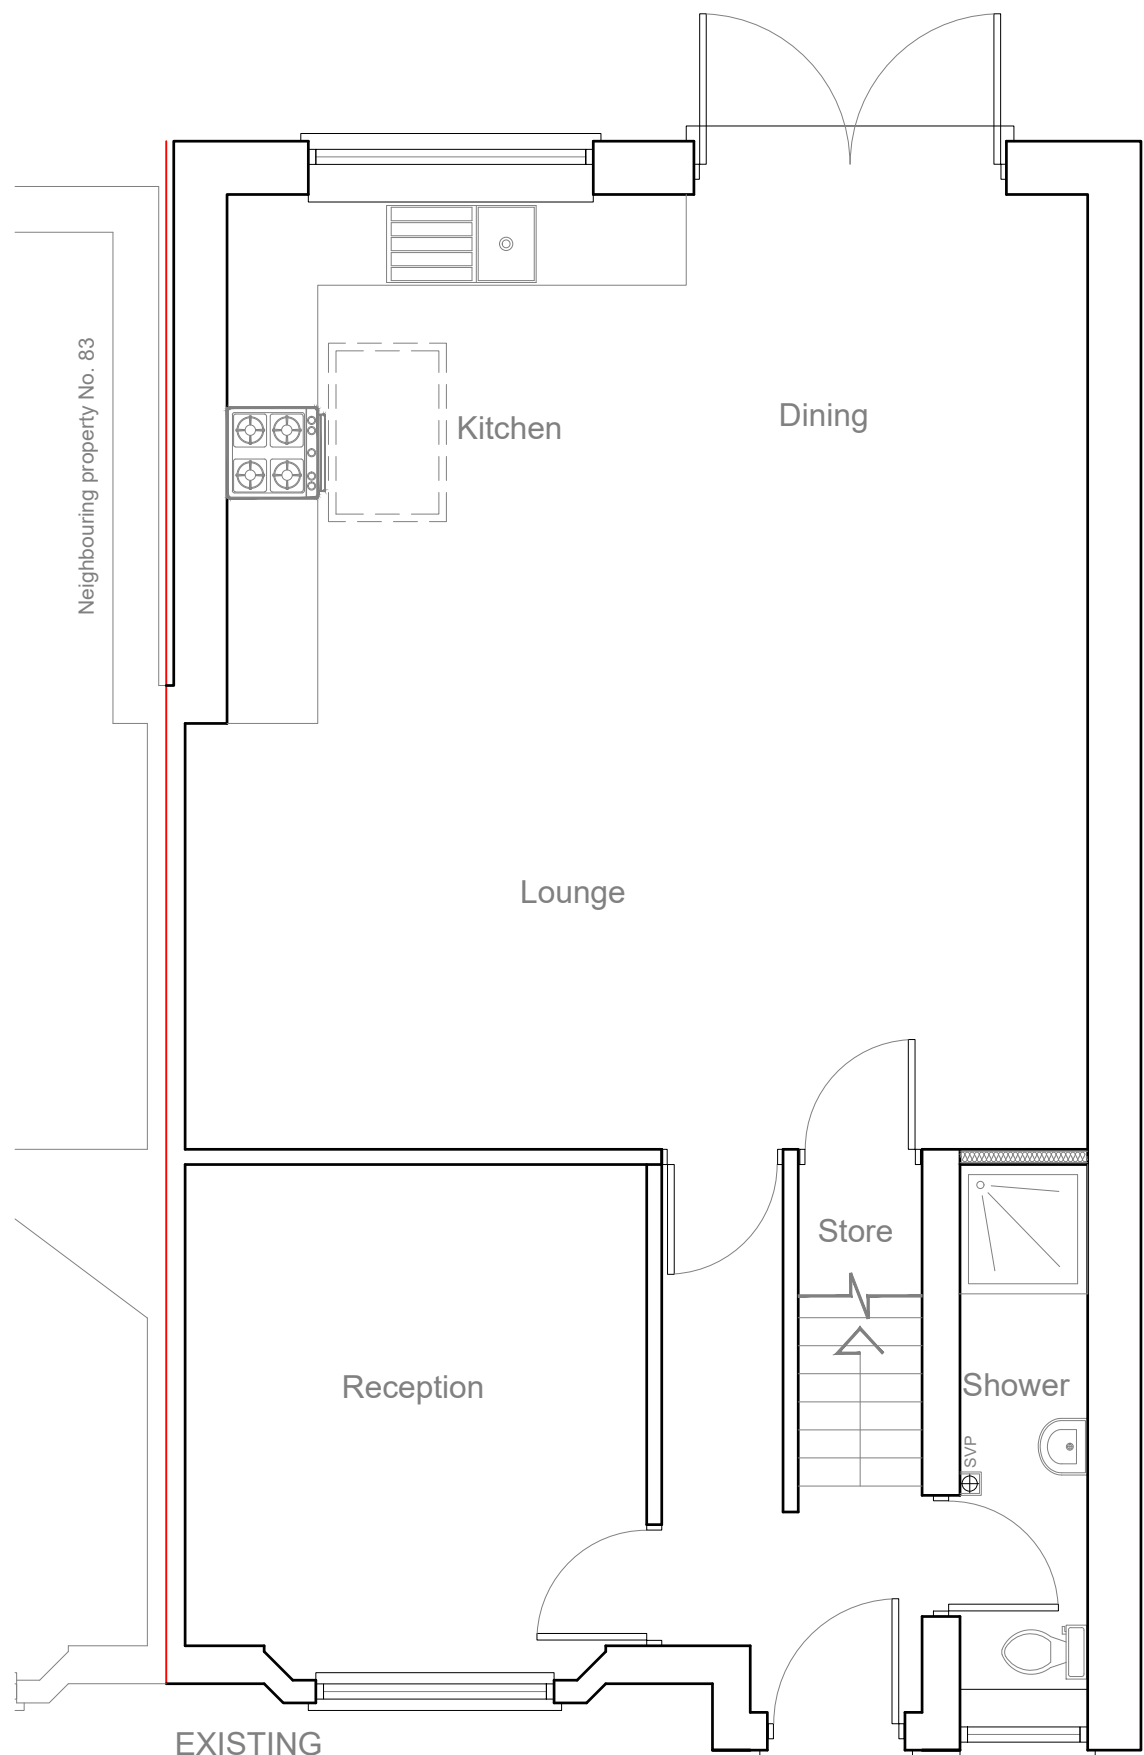
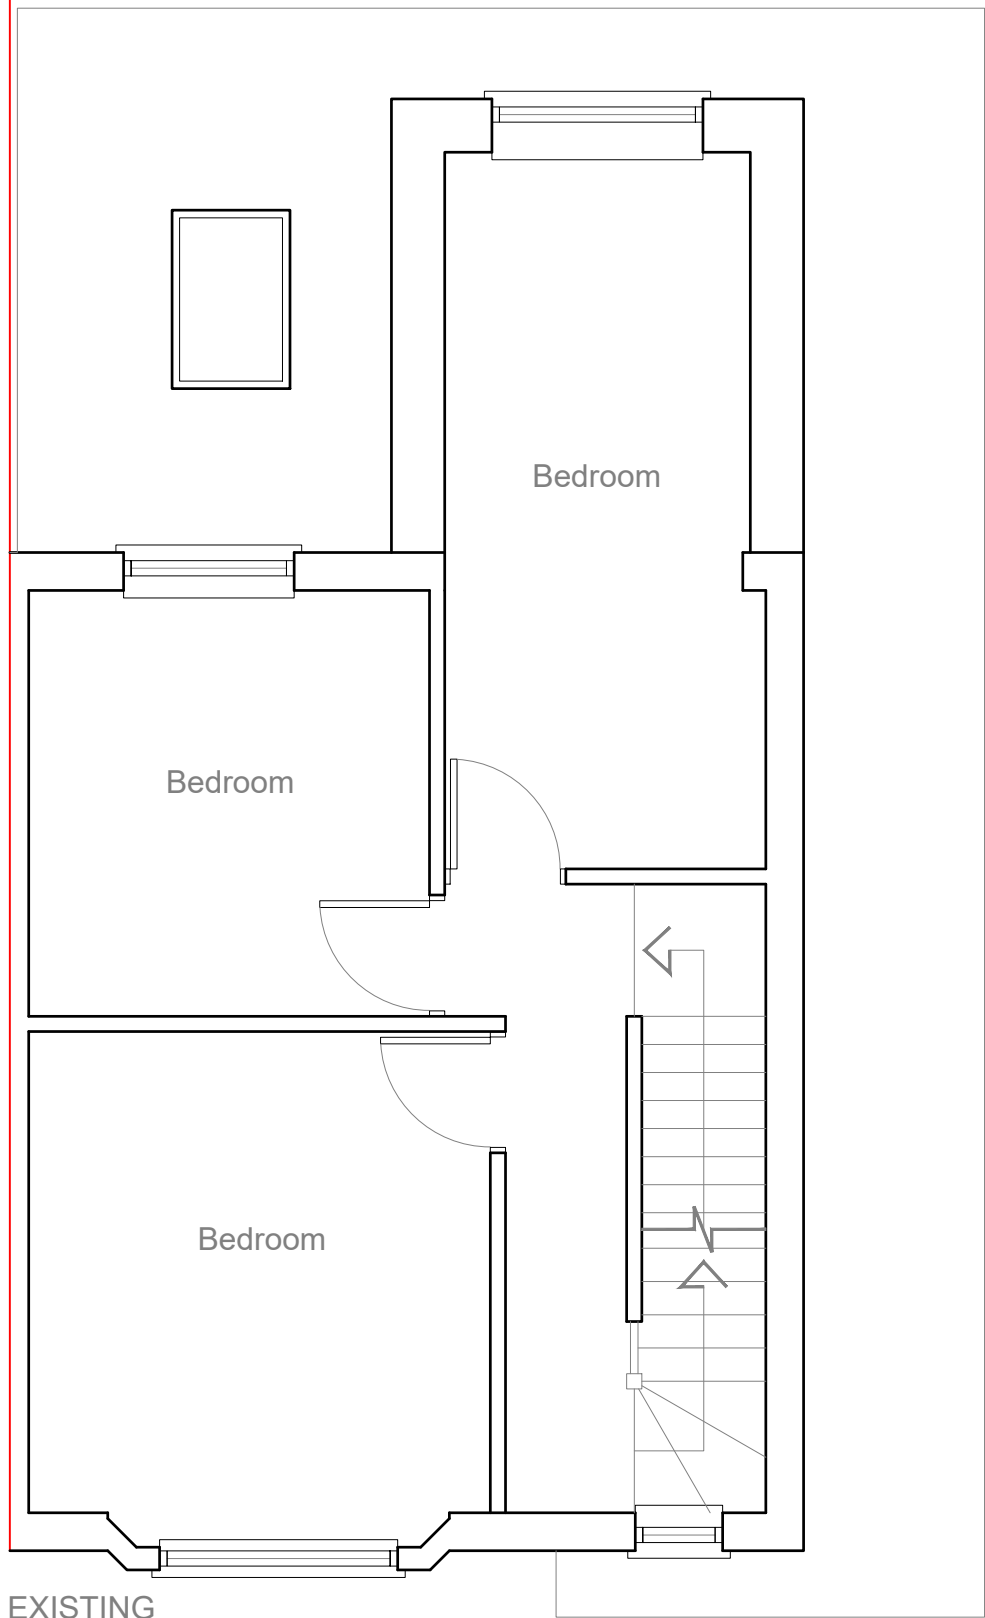


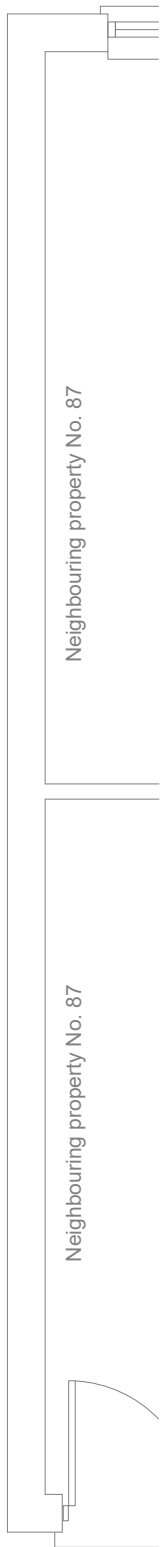


EXISTING
GROUND FLOOR PLAN 1:50

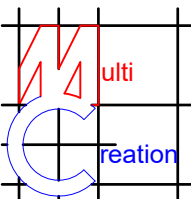


EXISTING
FIRST FLOOR PLAN 1:50


	Project:	Title:	Scale: 1:50 @ A3
	85 Snowden Avenue	Existing	Date: Aug 2022
	Uxbridge	Ground floor plan	Drawing No.:
	UB10 0SE	First floor plan	3629/HH-02/SP
			Revision
239 Western Road, Southall, Middx, UB2 5HS Tel: 020 8571 1369 info@multicreation.co.uk			

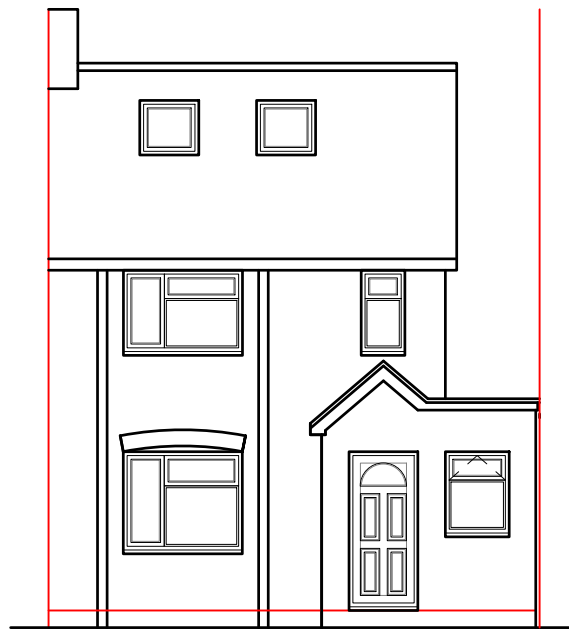


EXISTING
FRONT ELEVATION 1:100

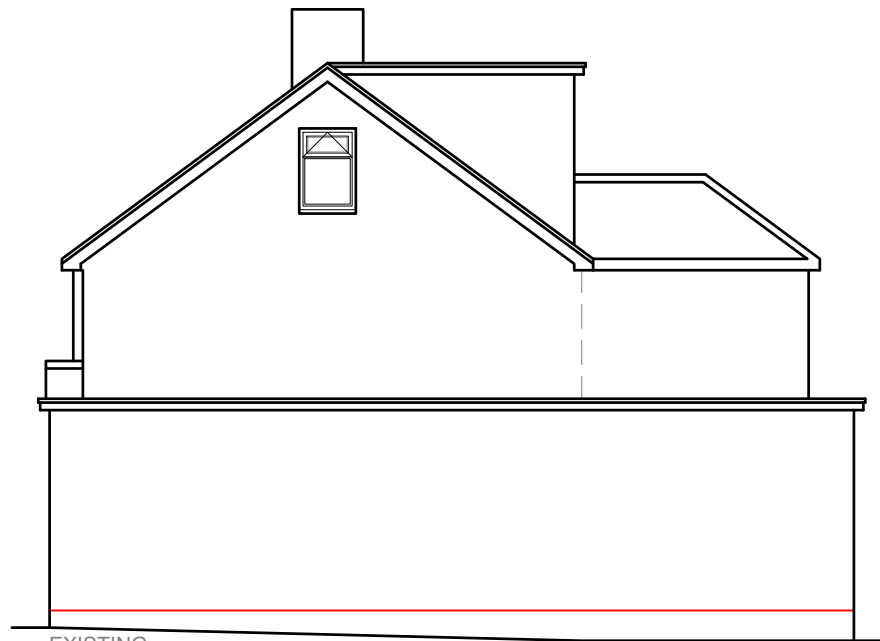

EXISTING
SIDE ELEVATION 1:100

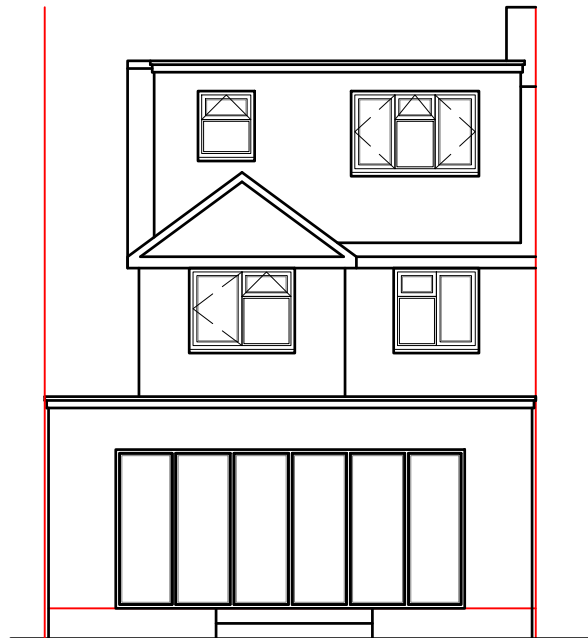


EXISTING
REAR ELEVATION 1:100

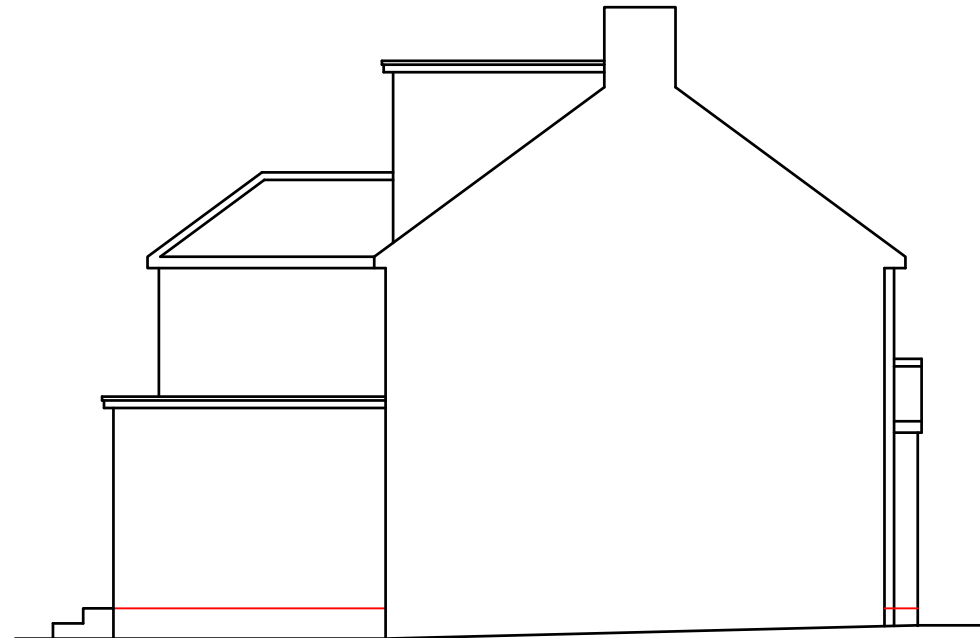



EXISTING
SIDE ELEVATION 1:100

	Project:	Title:	Scale: 1:100 @ A3
	85 Snowden Avenue	Existing Elevations	Date: Aug 2022
	Uxbridge		Drawing No.:
	UB10 0SE		3629/HH-03/SP
			Revision
239 Western Road, Southall, Middx, UB2 5HS Tel: 020 8571 1369 info@multicreation.co.uk			

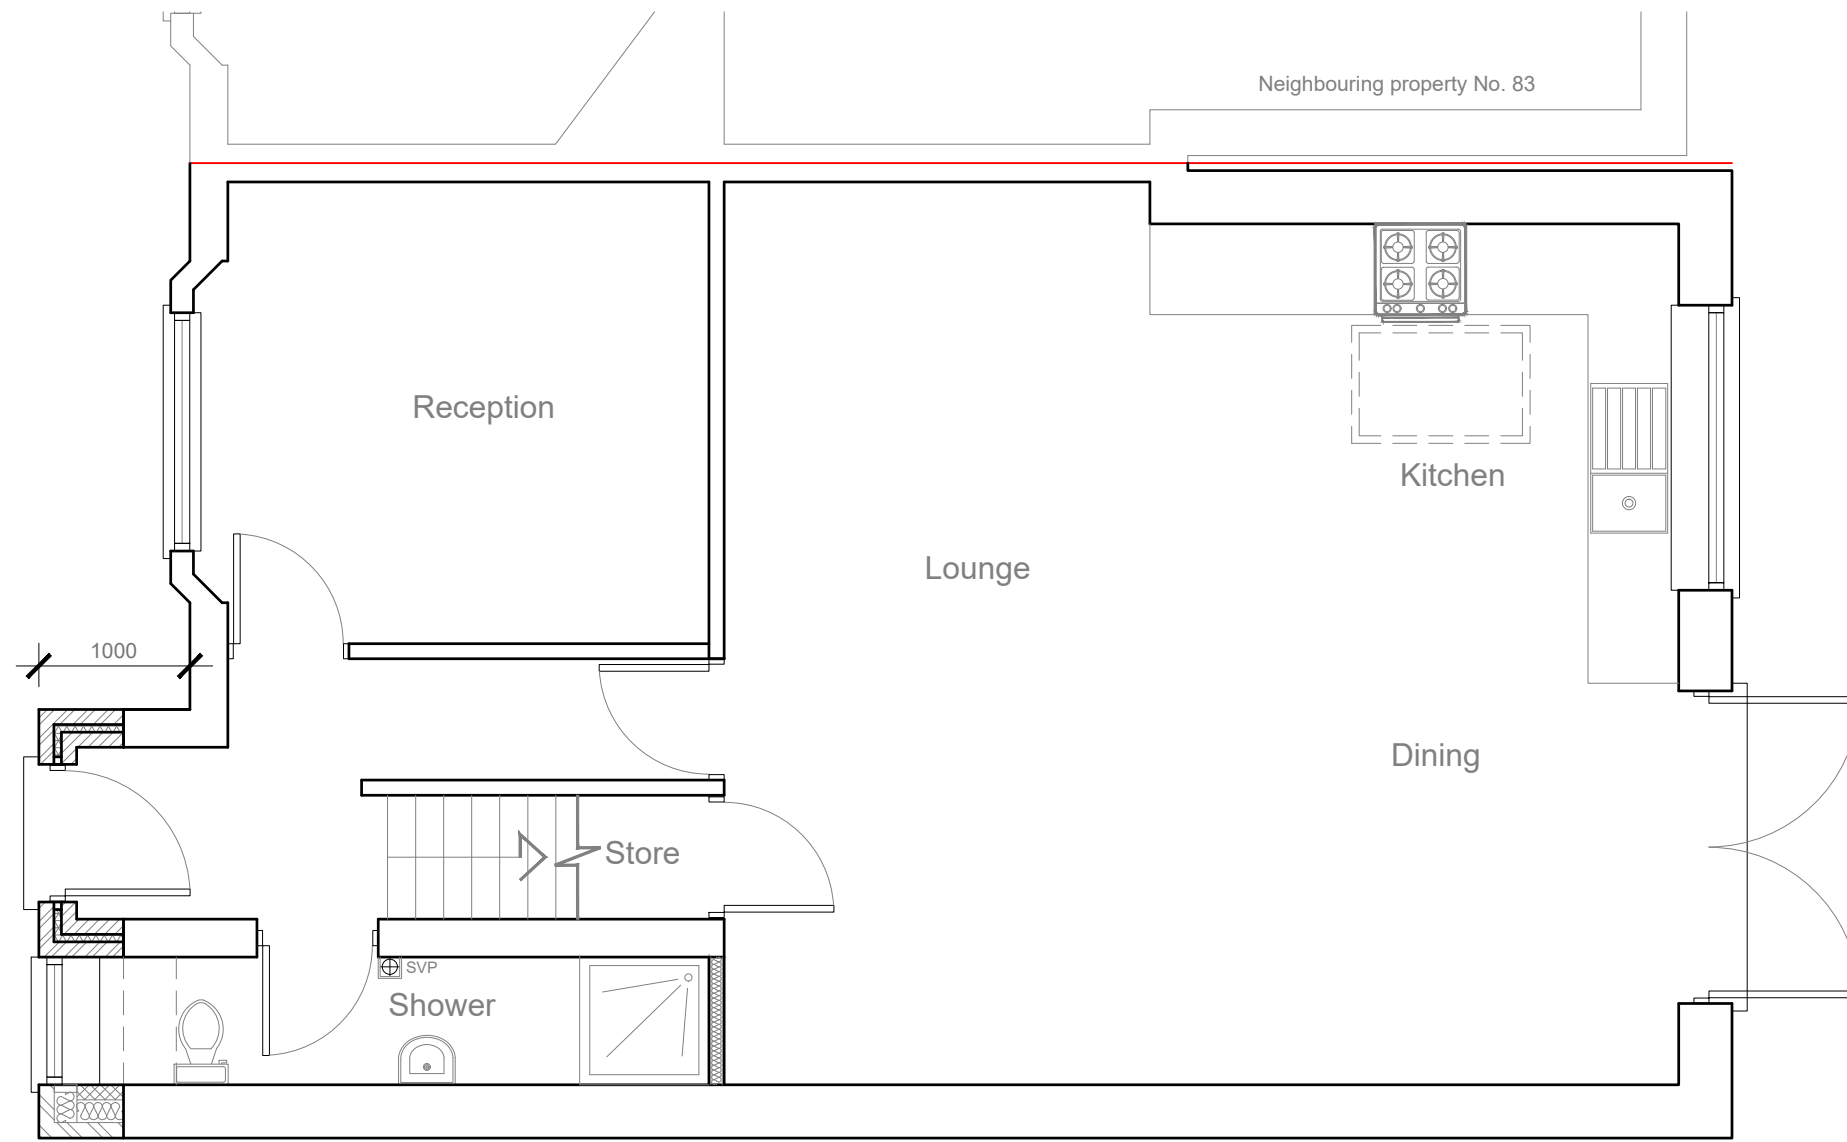


PROPOSED
GROUND FLOOR PLAN 1:50

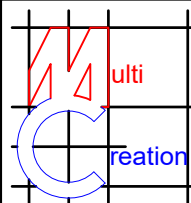
	Project:	Title:	Scale: 1:50 @ A3
	85 Snowden Avenue	Proposed	Date: Aug 2022
	Uxbridge	Ground floor plan	Drawing No.:
	UB10 0SE		3629/HH-04/SP
			Revision
239 Western Road, Southall, Middx, UB2 5HS Tel: 020 8571 1369 info@multicreation.co.uk			

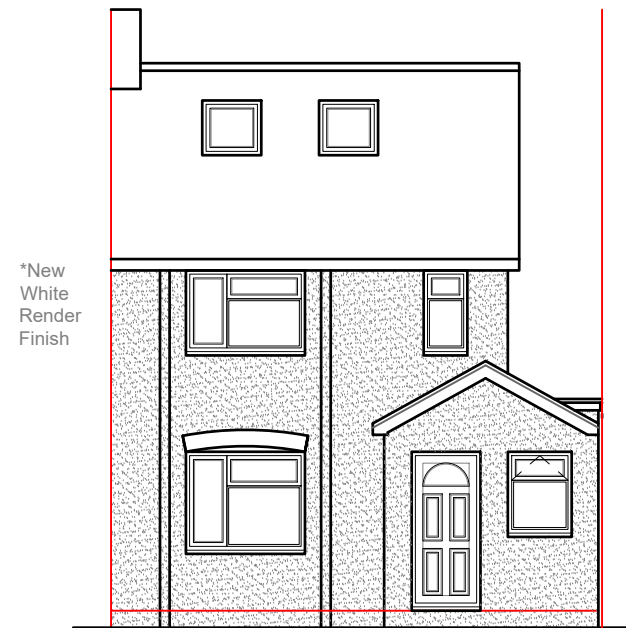


PROPOSED
FRONT ELEVATION 1:100

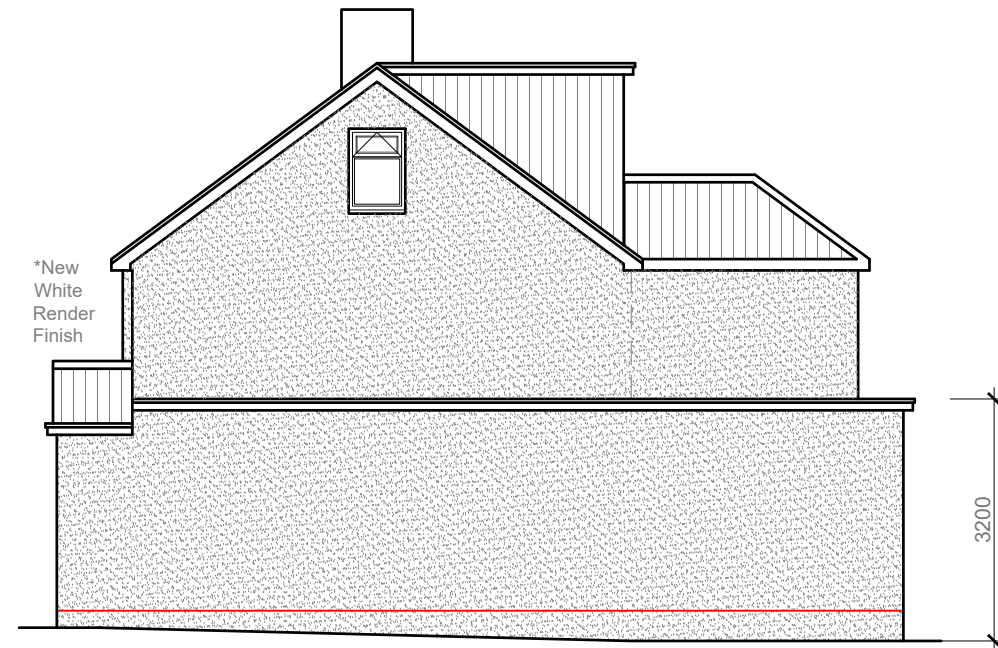

PROPOSED
SIDE ELEVATION 1:100

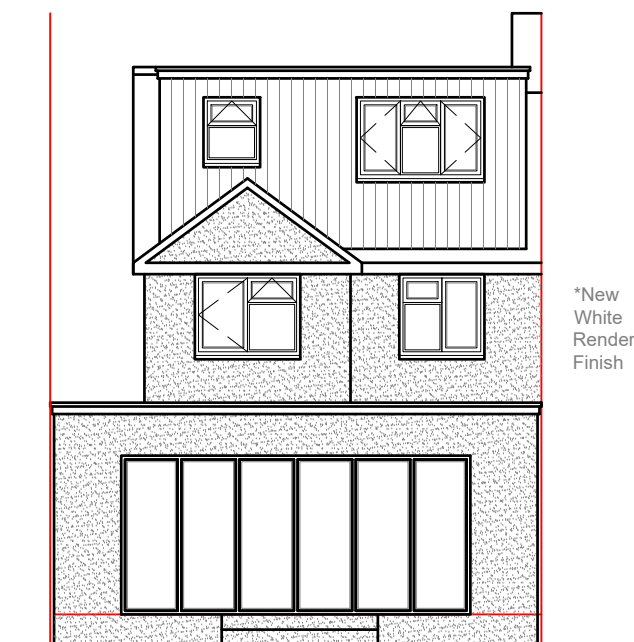

PROPOSED
REAR ELEVATION 1:100

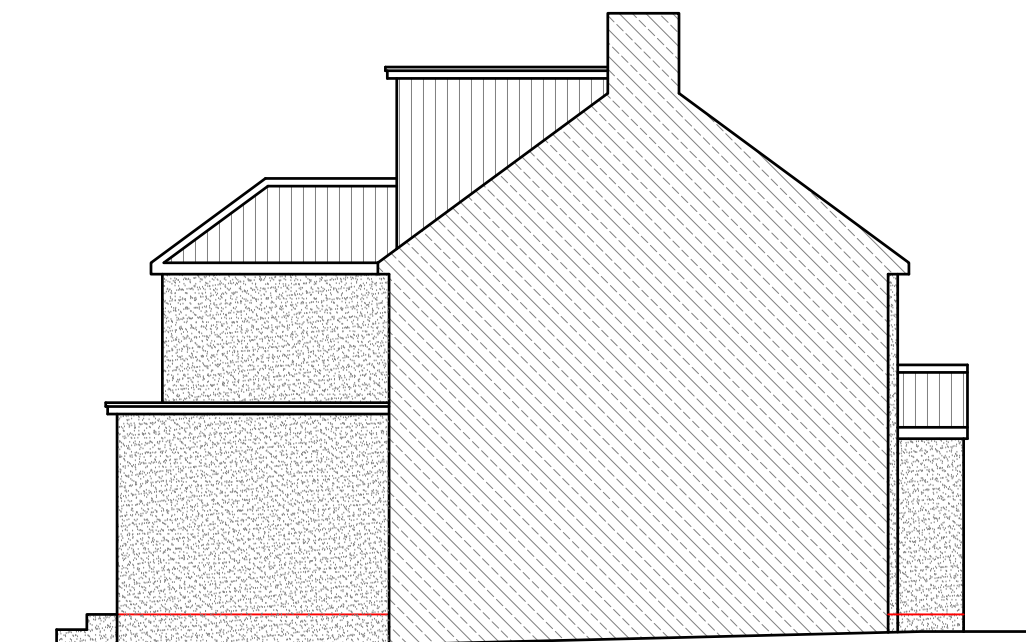

PROPOSED
SIDE ELEVATION 1:100

	Project:	Title:	Scale: 1:100 @ A3
	85 Snowden Avenue	Proposed Elevations	Date: Aug 2022
	Uxbridge		Drawing No.:
	UB10 0SE		3629/HH-06/SP
			Revision
239 Western Road, Southall, Middx, UB2 5HS Tel: 020 8571 1369 info@multicreation.co.uk			