



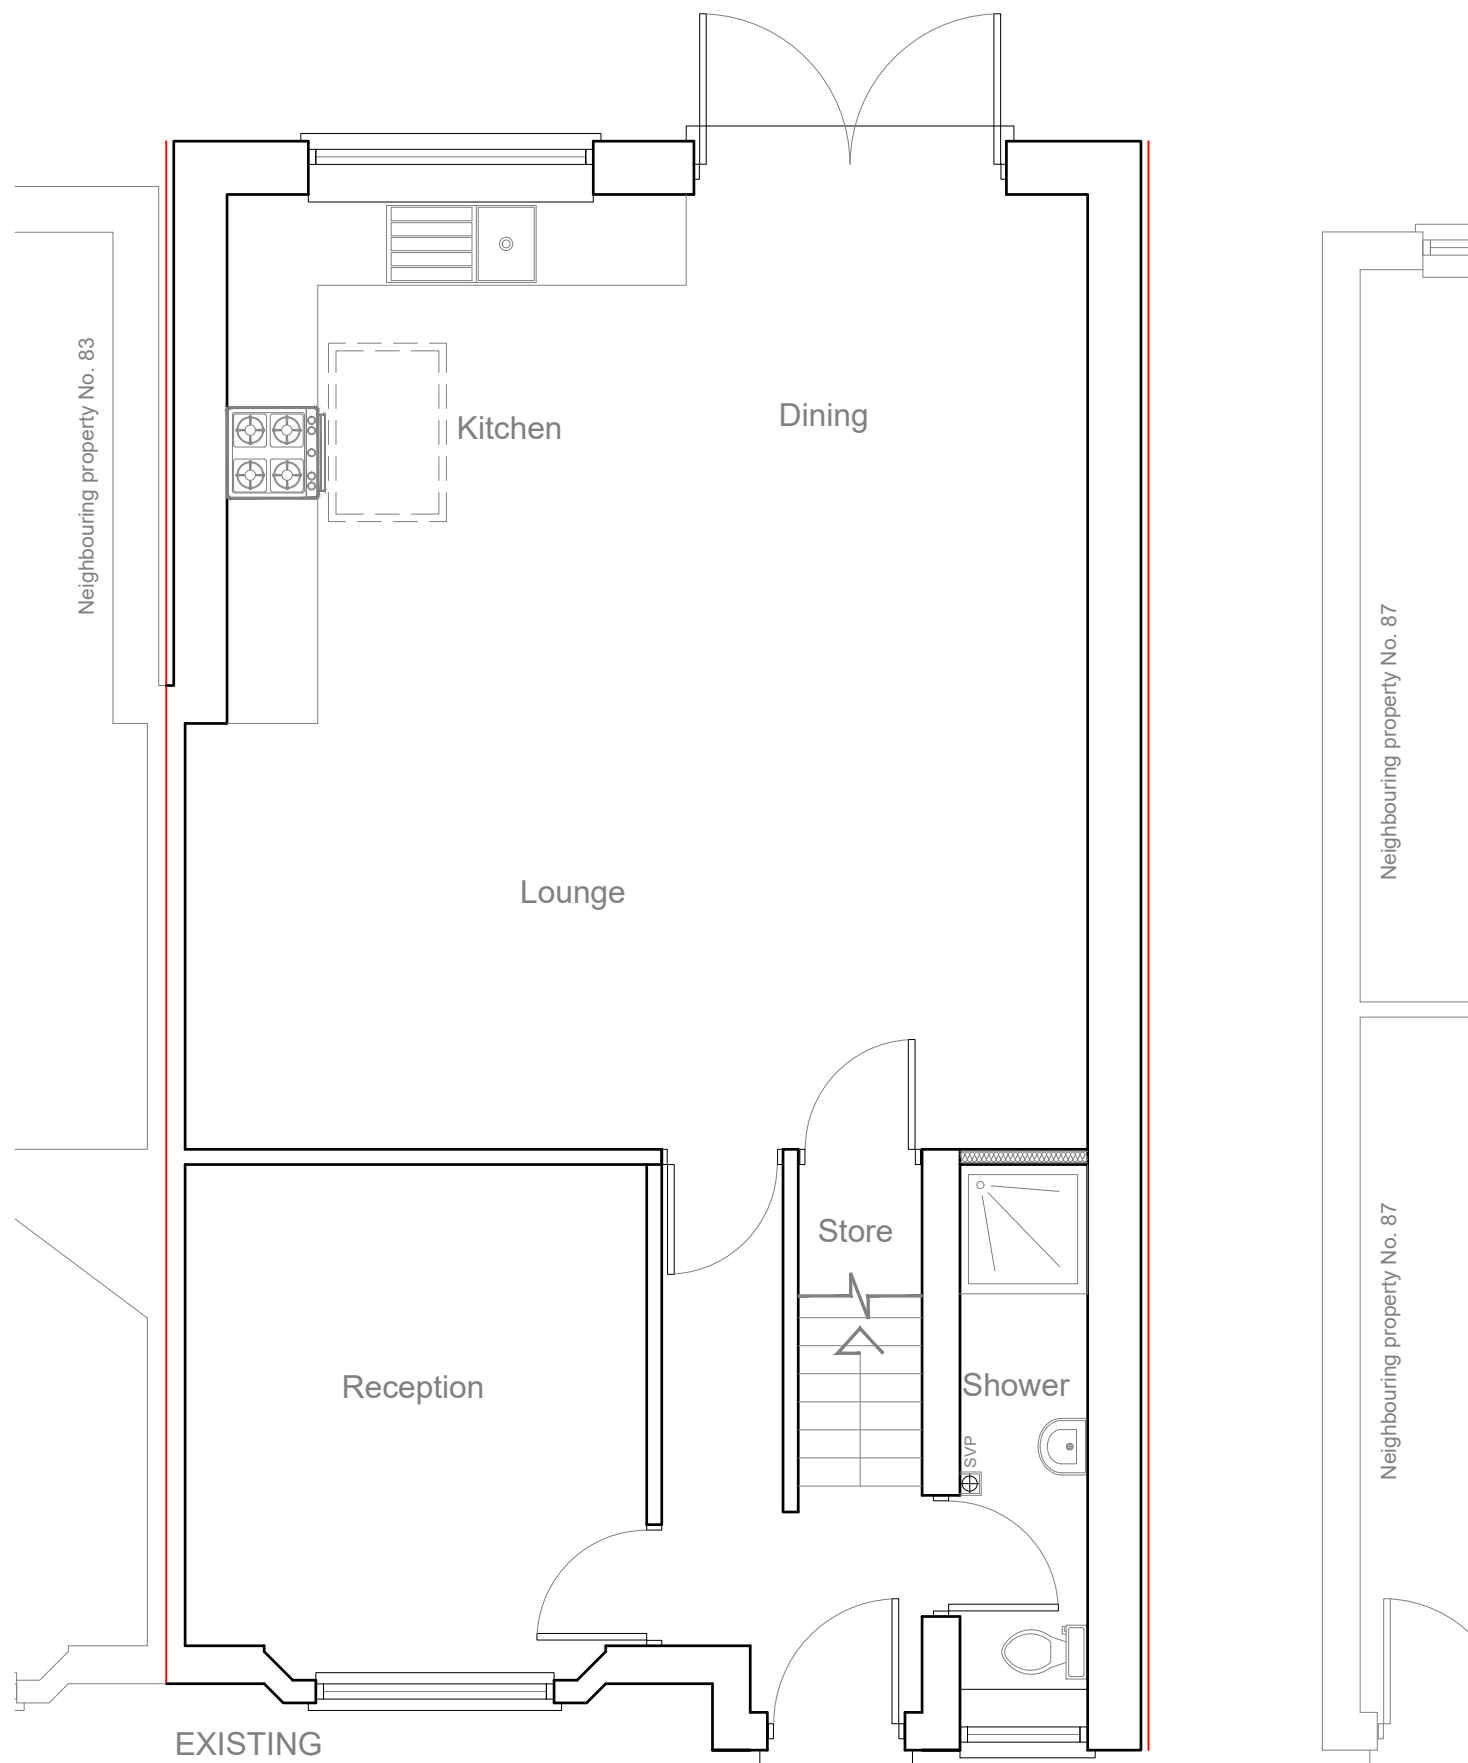


EXISTING
GROUND FLOOR PLAN 1:50

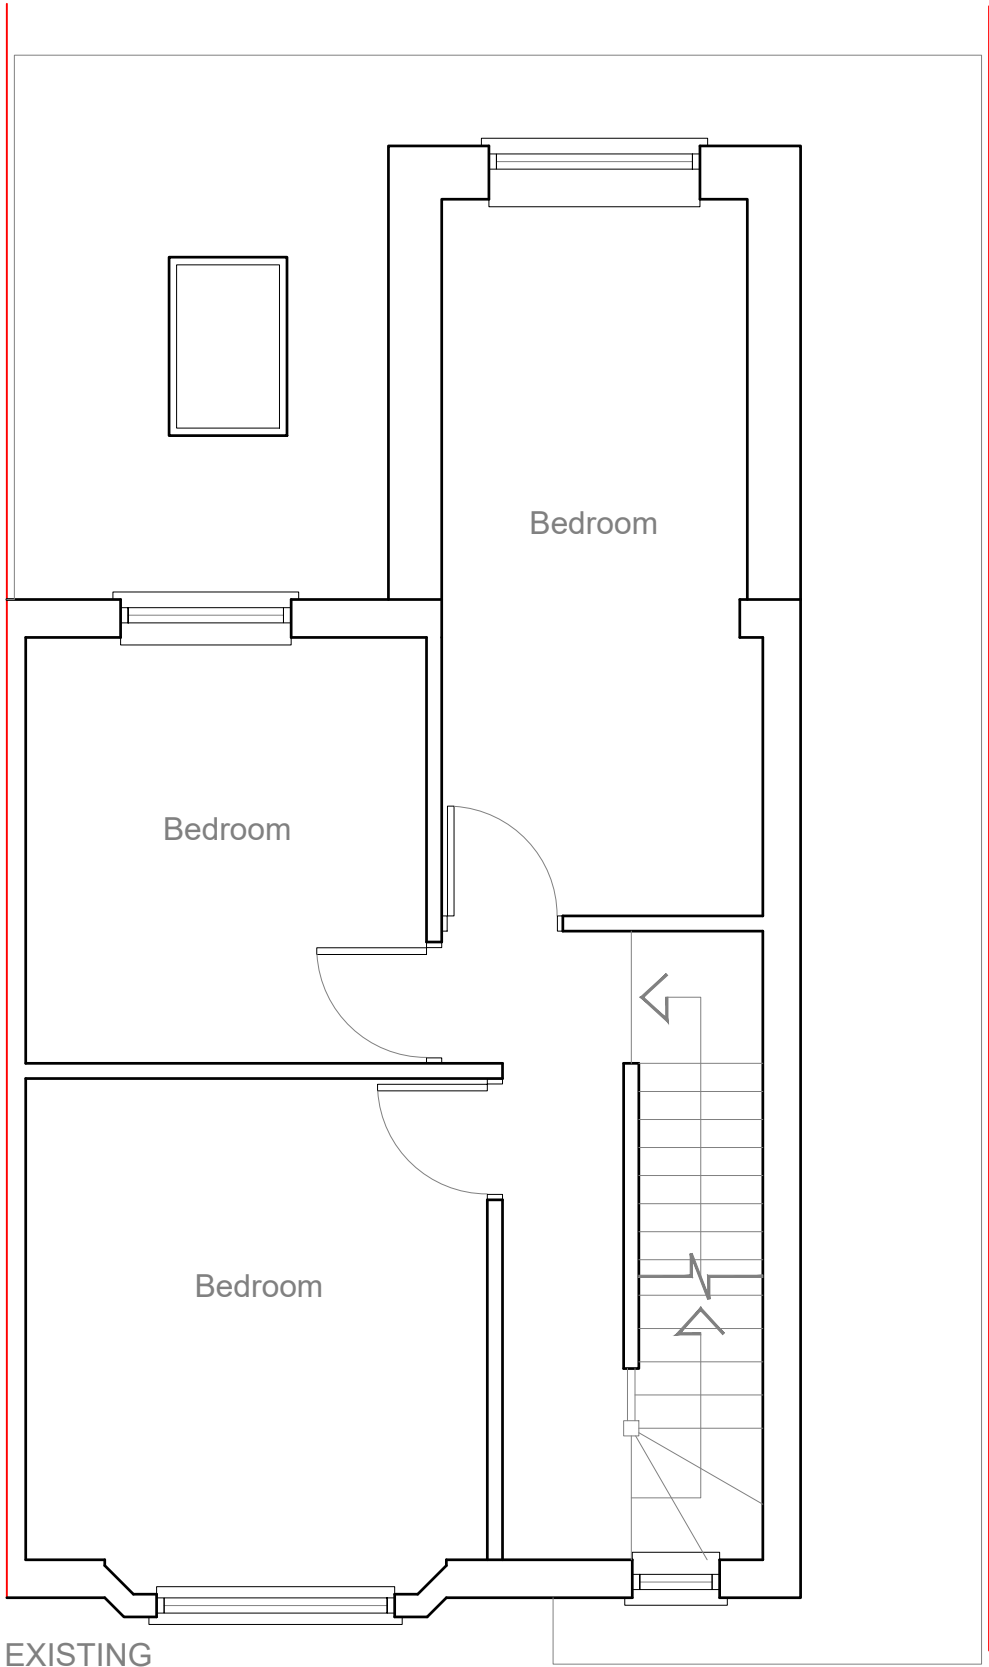


EXISTING
FIRST FLOOR PLAN 1:50


	Project:	Title:	Scale: 1:50 @ A3					
	85 Snowden Avenue	Existing	Date: Aug 2022					
	Uxbridge	Ground floor plan	Drawing No.:					
	UB10 0SE	First floor plan	3629/HH-02/SP					
			Revision					
<table border="1"><tr><td></td><td></td><td></td><td></td><td></td></tr></table>								
239 Western Road, Southall, Middx, UB2 5HS Tel: 020 8571 1369 info@multicreation.co.uk								

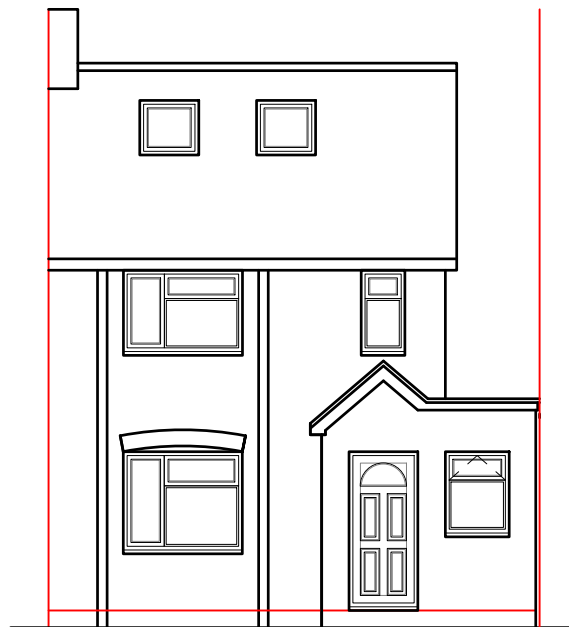


EXISTING
FRONT ELEVATION 1:100

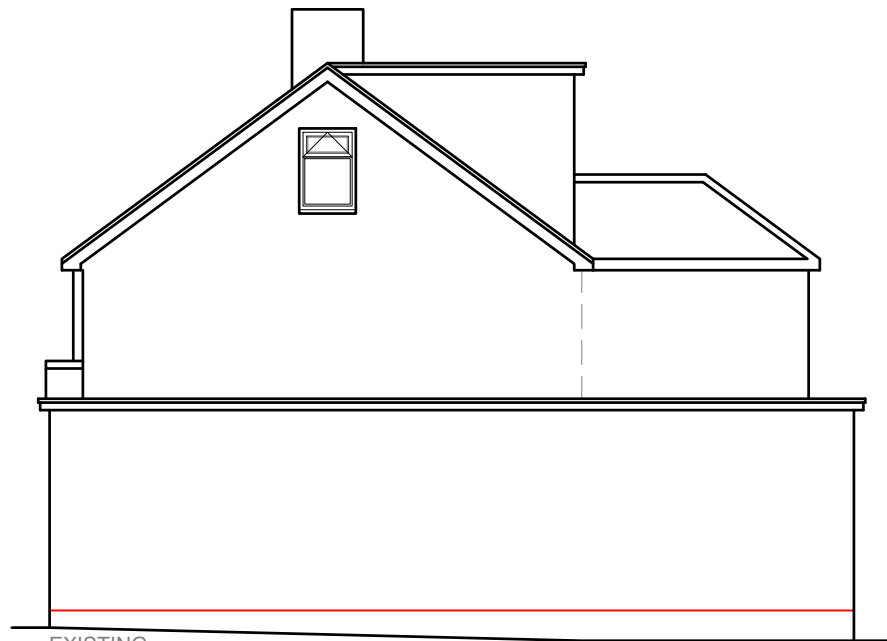


EXISTING
SIDE ELEVATION 1:100

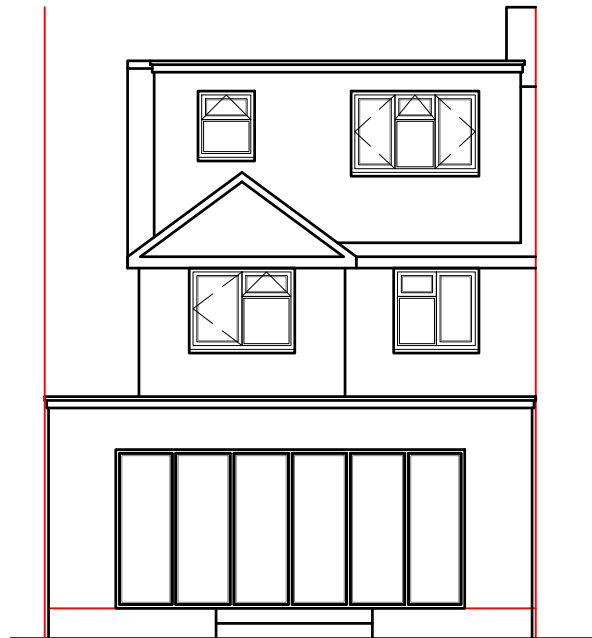

EXISTING
REAR ELEVATION 1:100

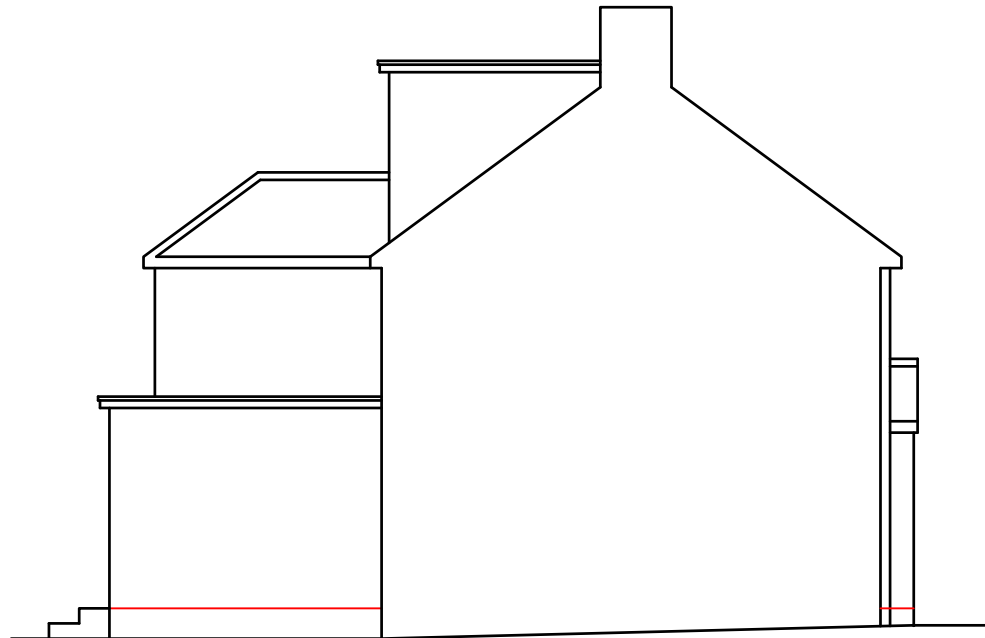


EXISTING
SIDE ELEVATION 1:100

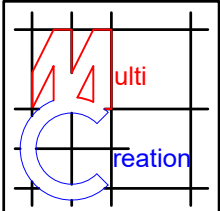

Project:
85 Snowden Avenue
Uxbridge
UB10 0SE


Title:
Existing
Elevations


Scale: 1:100 @ A3
Date: Aug 2022
Drawing No.:
3629/HH-03/SP
Revision

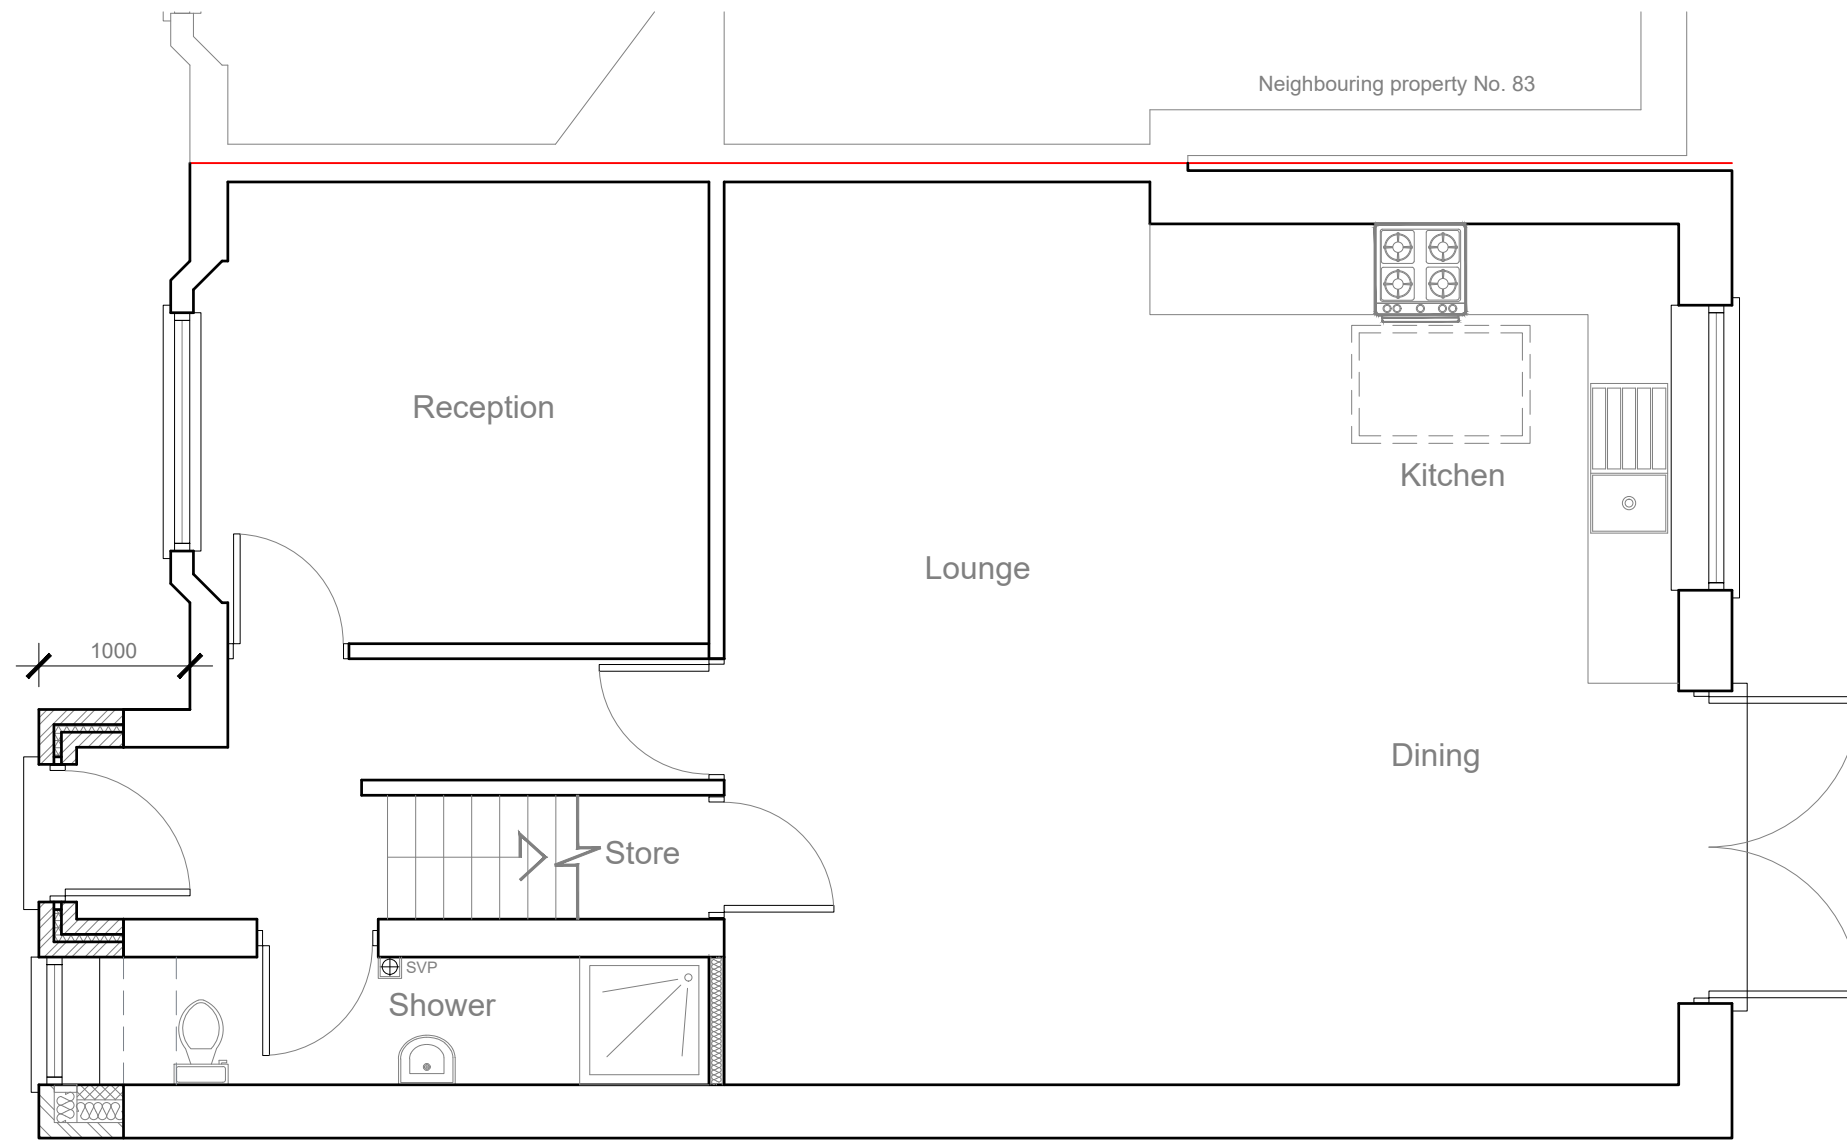


PROPOSED
GROUND FLOOR PLAN 1:50

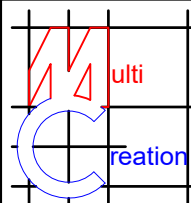


	Project:	Title:	Scale: 1:50 @ A3
	85 Snowden Avenue	Proposed	Date: Aug 2022
	Uxbridge	Ground floor plan	Drawing No.:
	UB10 0SE		3629/HH-04/SP
			Revision
239 Western Road, Southall, Middx, UB2 5HS Tel: 020 8571 1369 info@multicreation.co.uk			

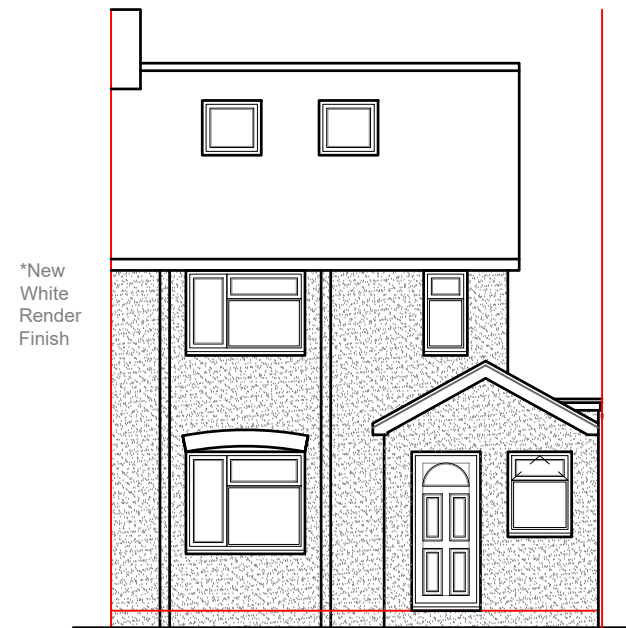


PROPOSED
FRONT ELEVATION 1:100

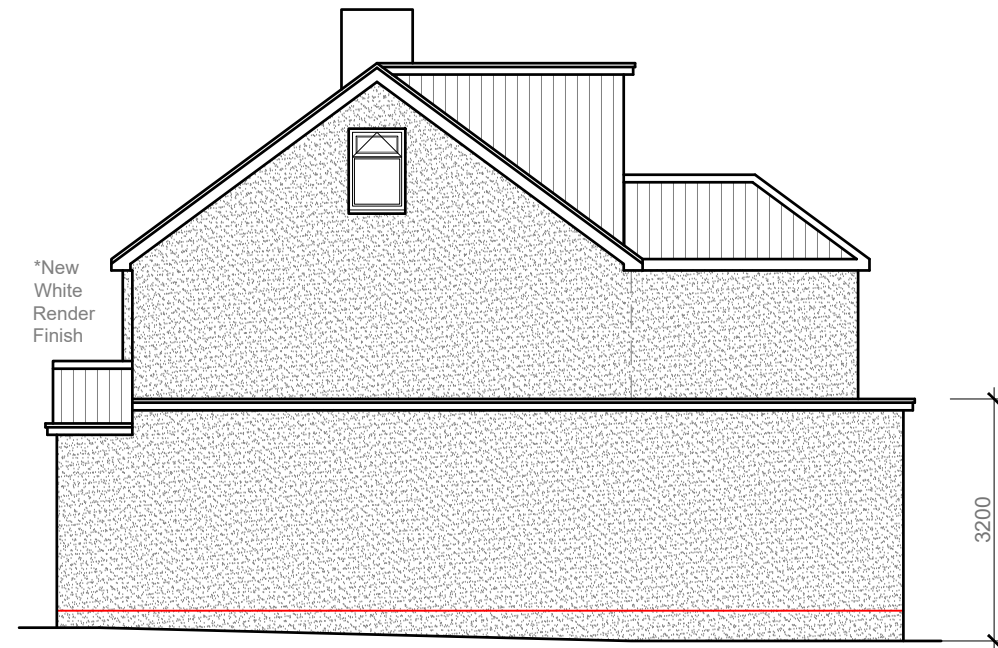

PROPOSED
SIDE ELEVATION 1:100

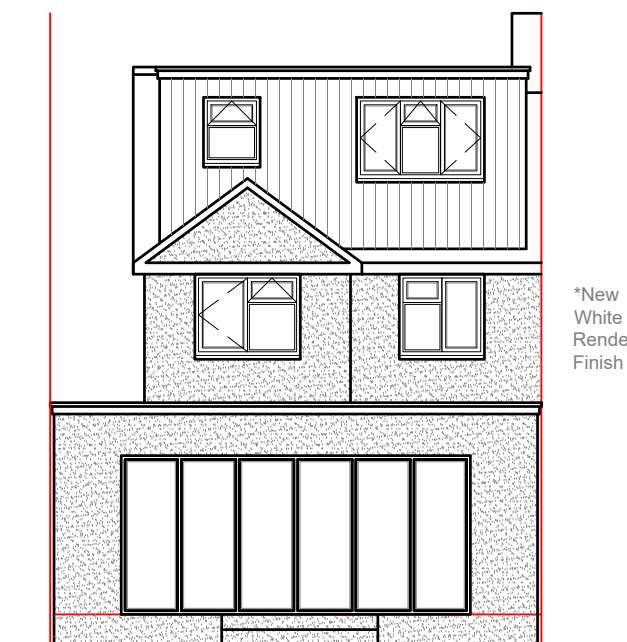

PROPOSED
REAR ELEVATION 1:100

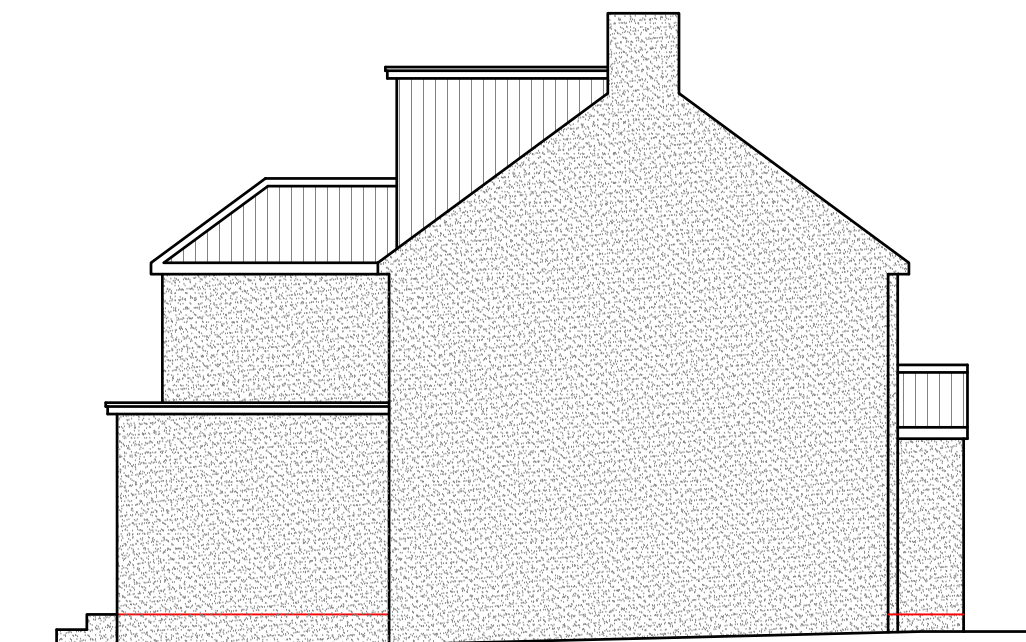

PROPOSED
SIDE ELEVATION 1:100



	Project:	Title:	Scale: 1:100 @ A3
	85 Snowden Avenue	Proposed Elevations	Date: Aug 2022
	Uxbridge		Drawing No.:
	UB10 0SE		3629/HH-06/SP
			Revision
239 Western Road, Southall, Middx, UB2 5HS Tel: 020 8571 1369 info@multicreation.co.uk			