


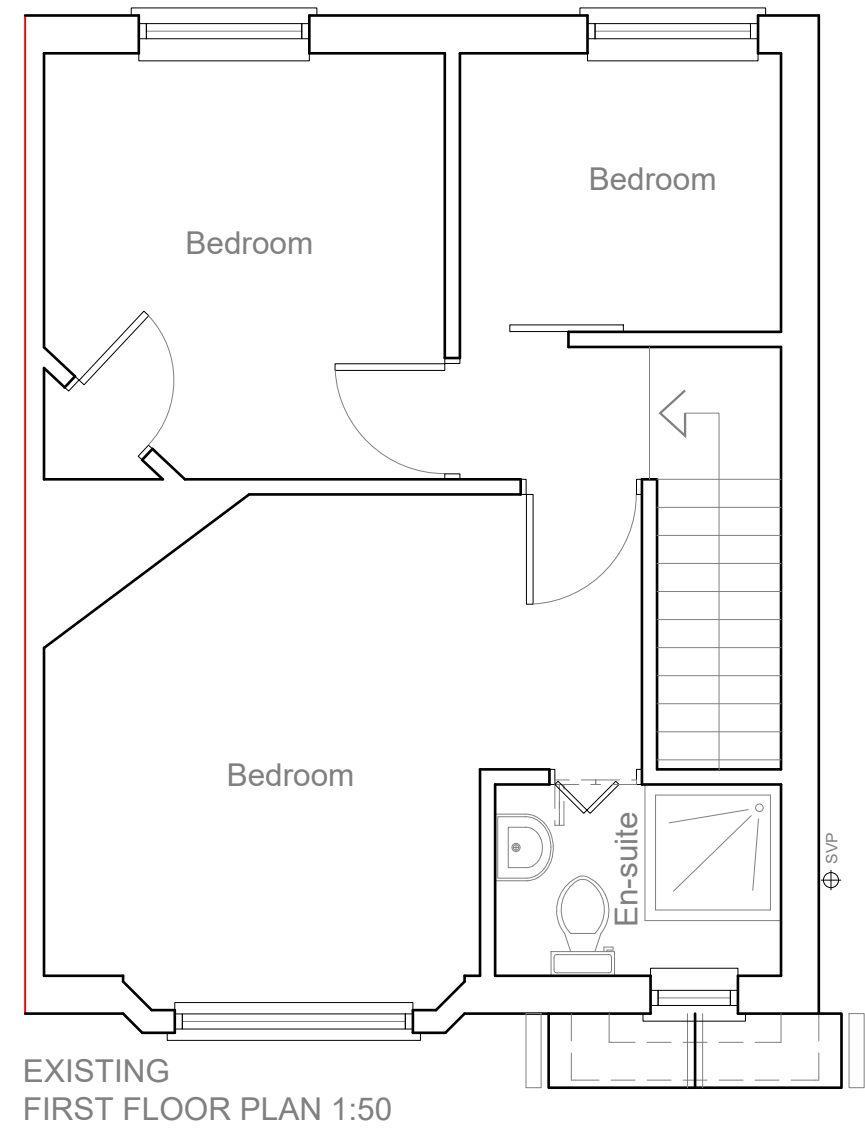


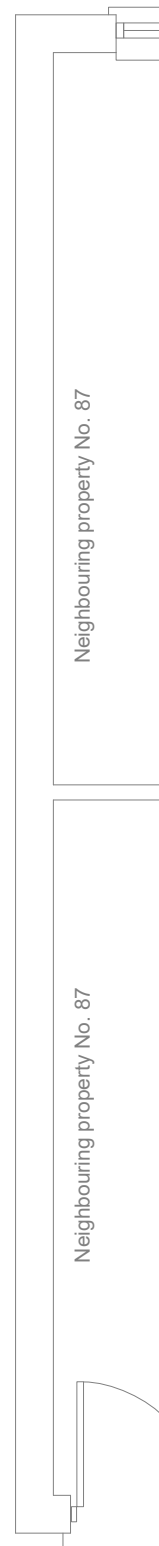


1:50

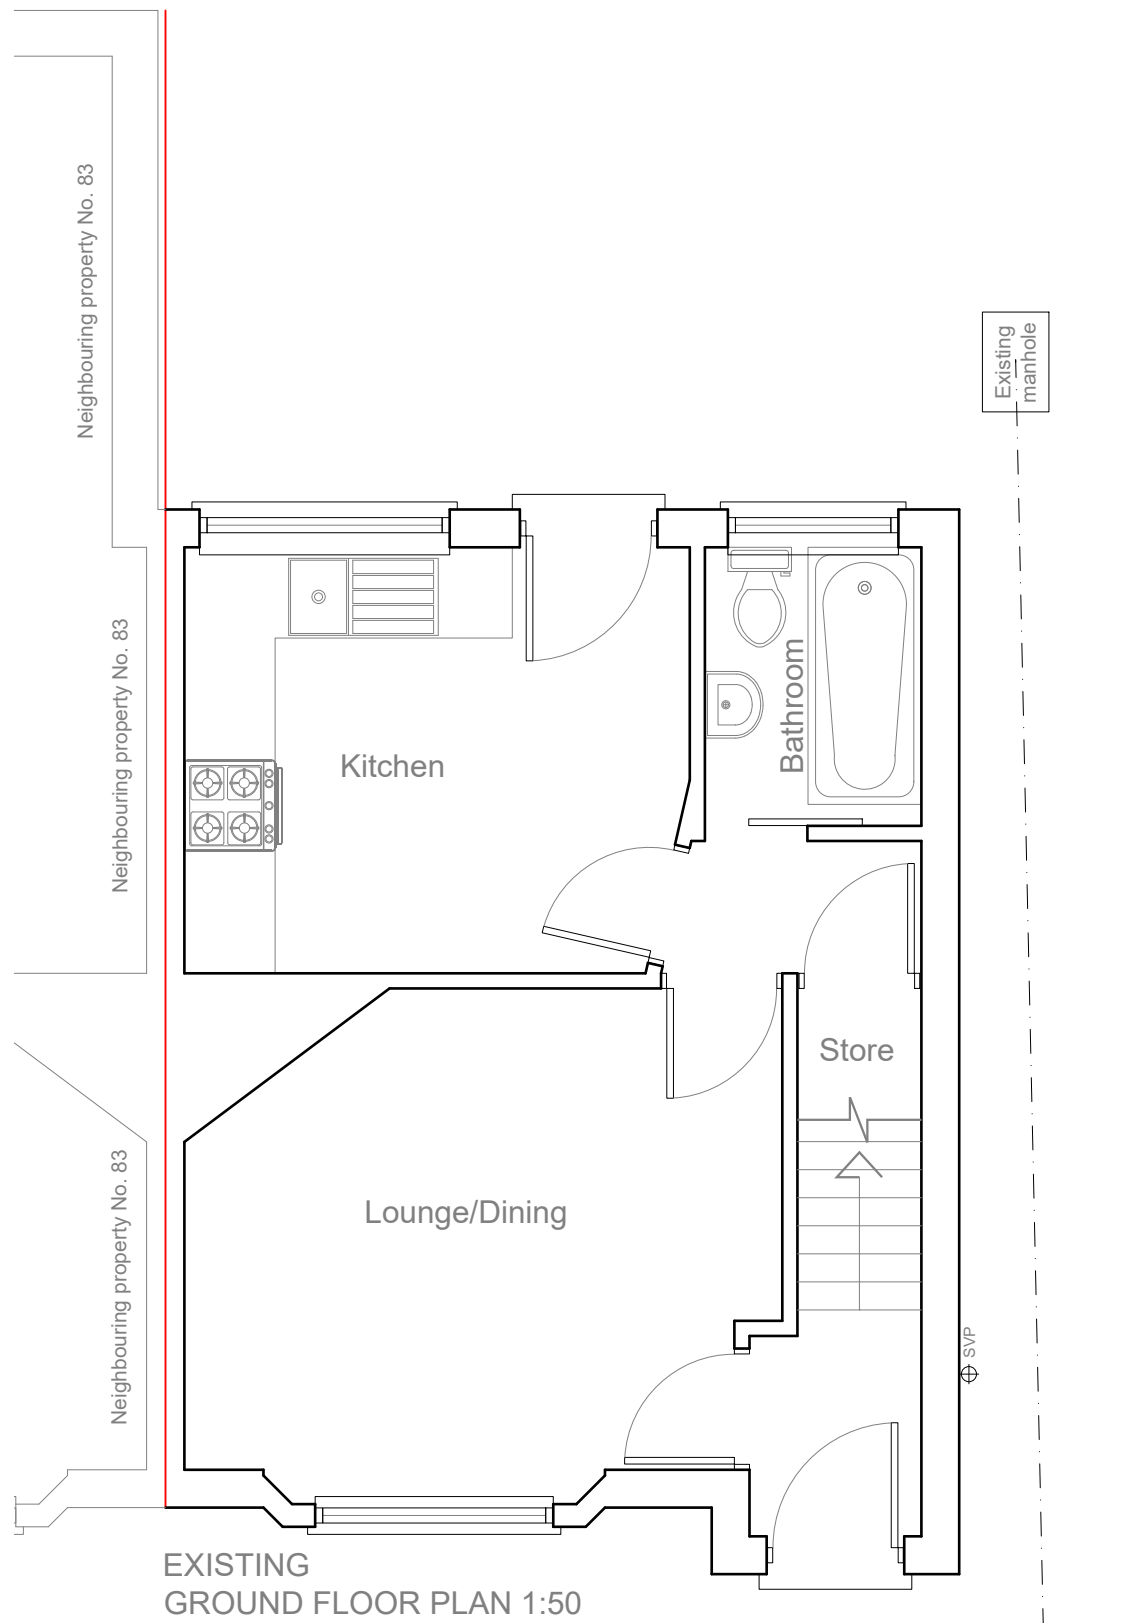


	Project:	Title:	Scale: 1:50 @ A3
	85 Snowden Avenue	Existing	Date: Aug 2022
	Uxbridge	Ground floor plan	Drawing No.:
	UB10 0SE	First floor plan	3629/HH-02/SP
			Revision
239 Western Road, Southall, Middx, UB2 5HS Tel: 020 8571 1369 info@multicreation.co.uk			

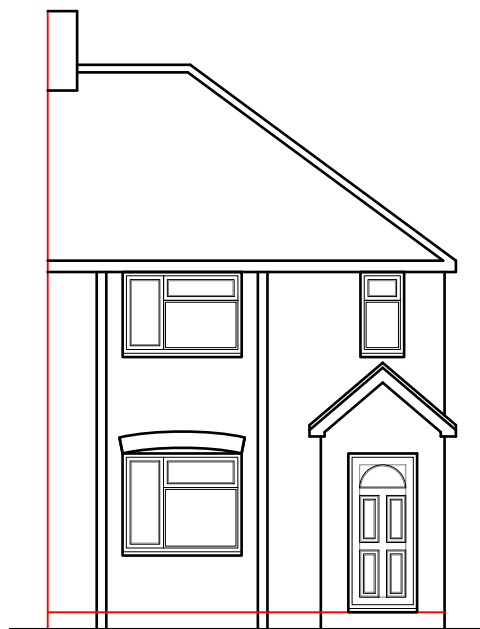


EXISTING
FRONT ELEVATION 1:100

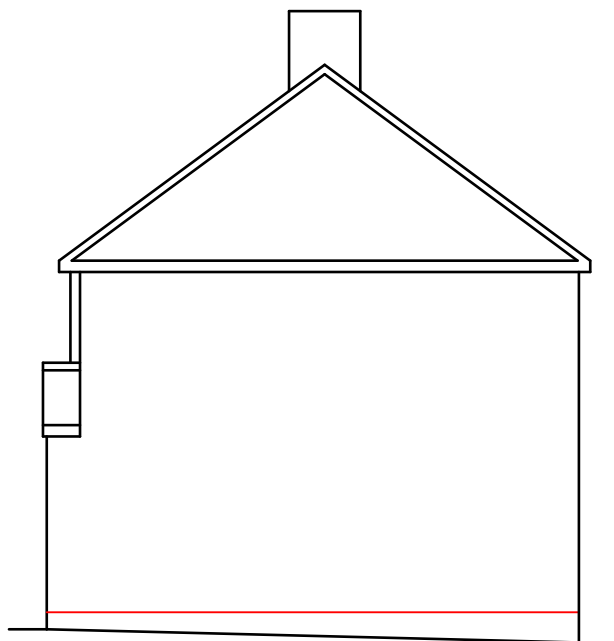

EXISTING
SIDE ELEVATION 1:100

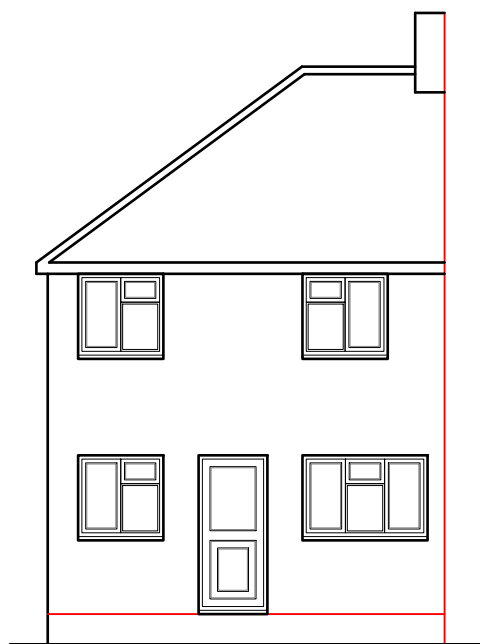



EXISTING
REAR ELEVATION 1:100

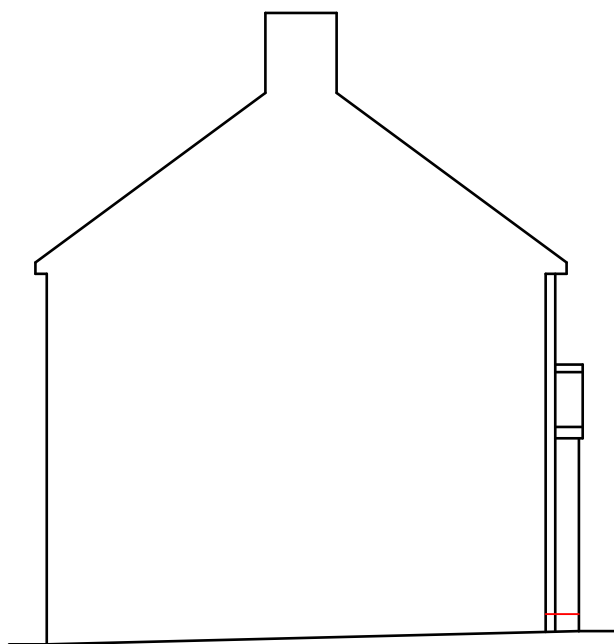

EXISTING
SIDE ELEVATION 1:100

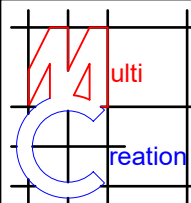


	Project:	Title:	Scale: 1:100 @ A3
	85 Snowden Avenue	Existing	Date: Aug 2022
	Uxbridge	Elevations	Drawing No.:
	UB10 0SE		3629/HH-03/SP
			Revision
239 Western Road, Southall, Middx, UB2 5HS Tel: 020 8571 1369 info@multicreation.co.uk			

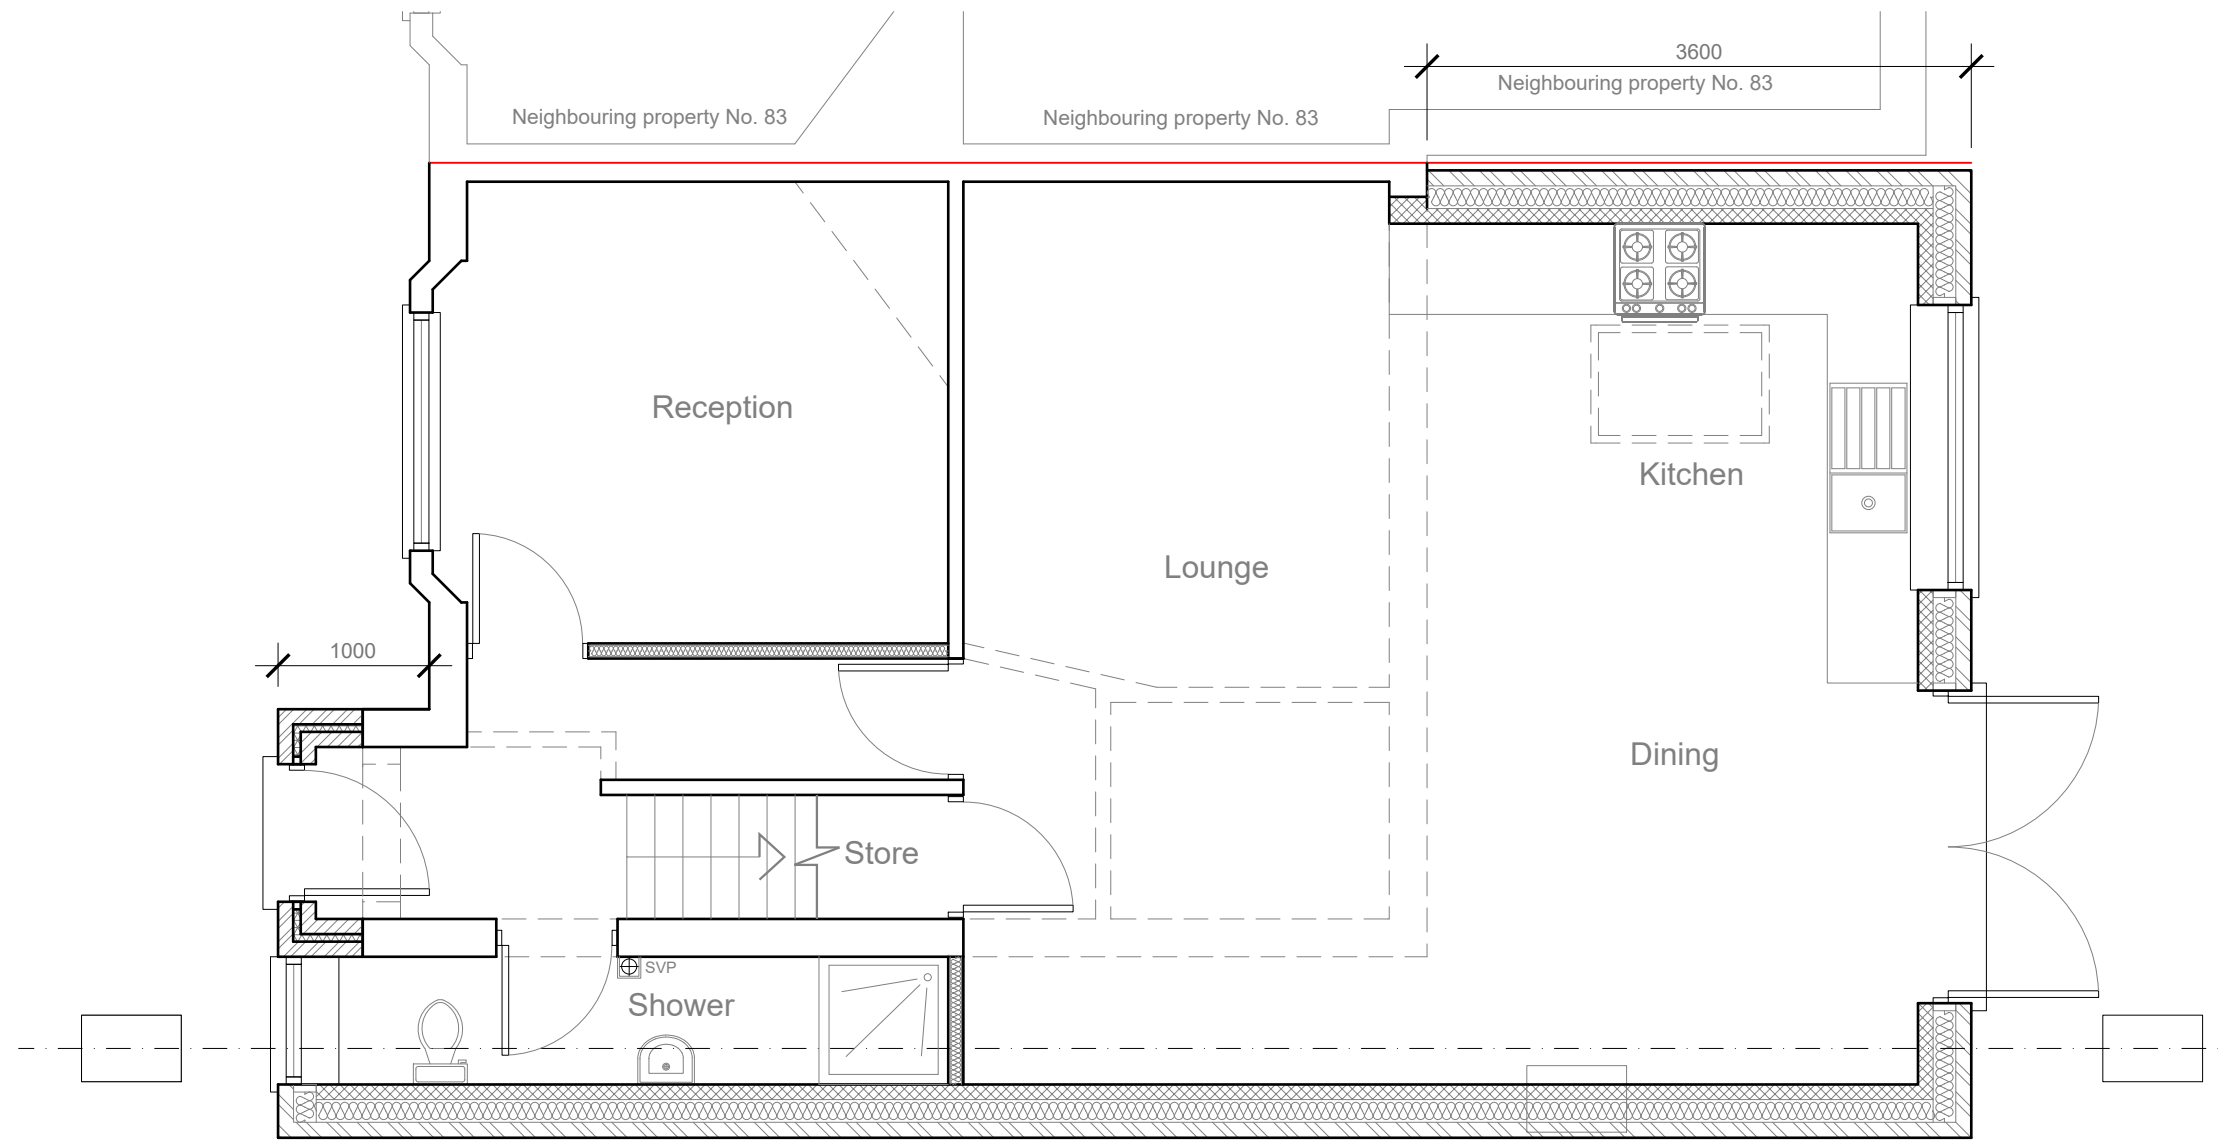


PROPOSED
GROUND FLOOR PLAN 1:50

1:50

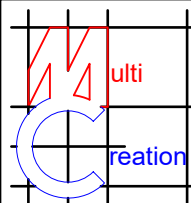


	Project:	Title:	Scale: 1:50 @ A3
	85 Snowden Avenue	Proposed	Date: Aug 2022
	Uxbridge	Ground floor plan	Drawing No.:
	UB10 0SE		3629/HH-04/SP
			Revision
239 Western Road, Southall, Middx, UB2 5HS Tel: 020 8571 1369 info@multicreation.co.uk			

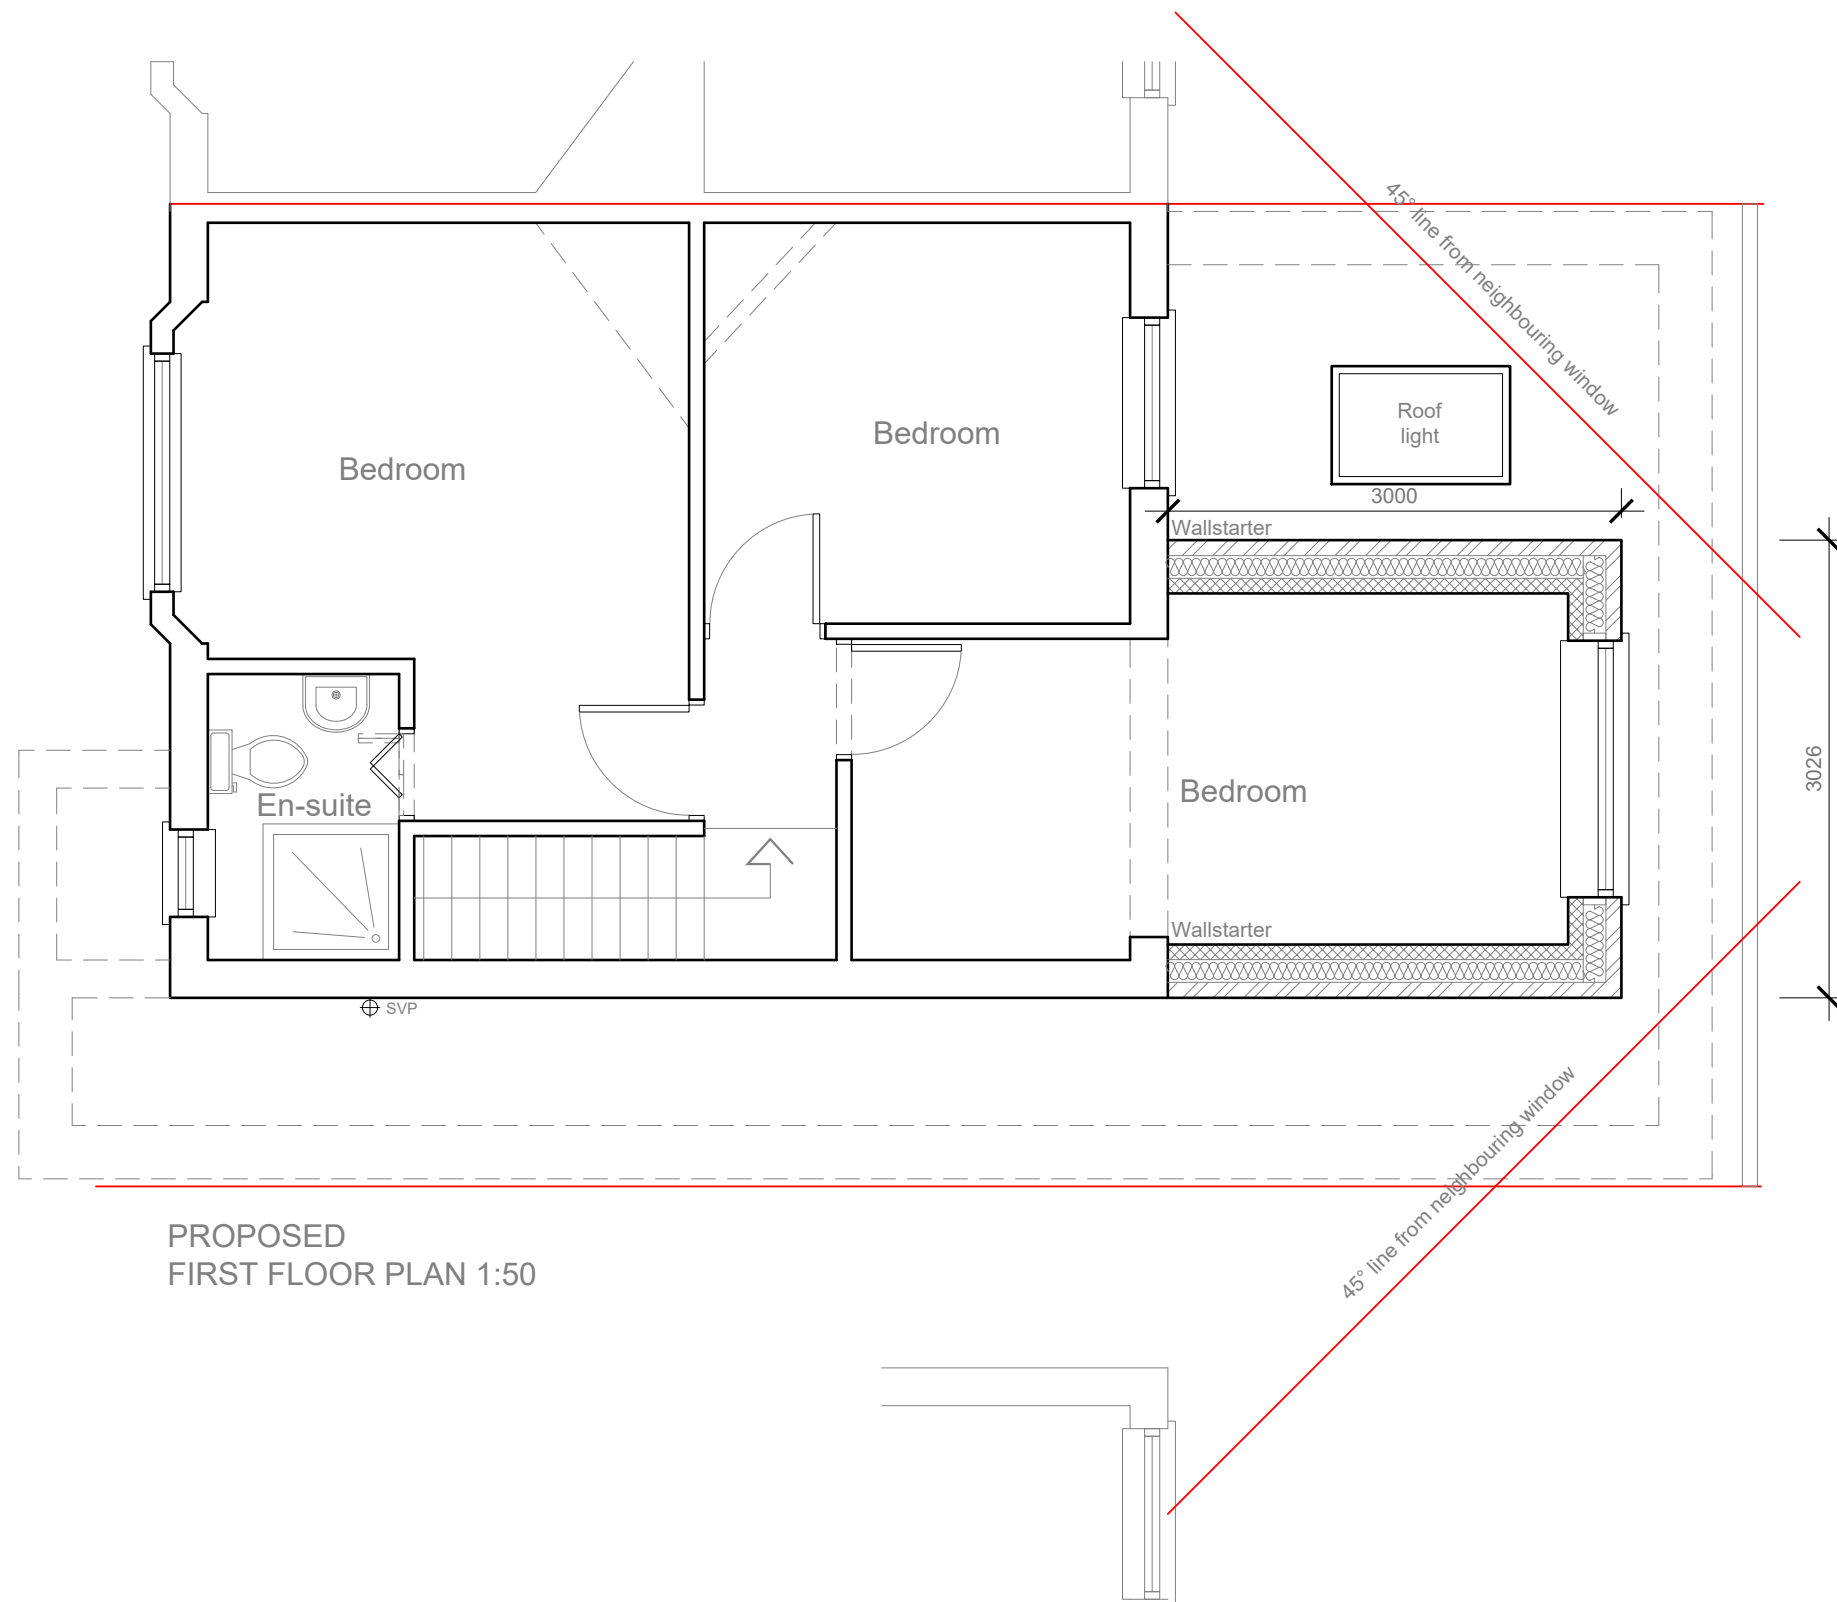

PROPOSED
FIRST FLOOR PLAN 1:50

1:50

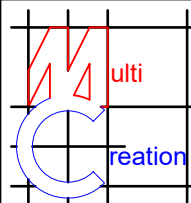


	Project:	Title:	Scale: 1:50 @ A3
	85 Snowden Avenue	Proposed	Date: Aug 2022
	Uxbridge	First floor plan	Drawing No.:
	UB10 0SE		3629/HH-05/SP
			Revision
239 Western Road, Southall, Middx, UB2 5HS Tel: 020 8571 1369 info@multicreation.co.uk			

Flat roof
1:40 falls


New windows/doors
to be double glazed
to match existing

External finish to be
facing brickwork
to match existing

DPC to be no less than
150mm above ground level

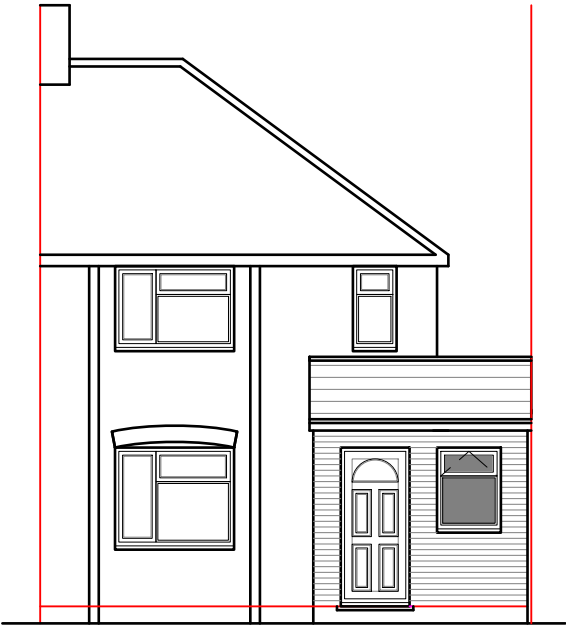

PROPOSED
FRONT ELEVATION 1:100

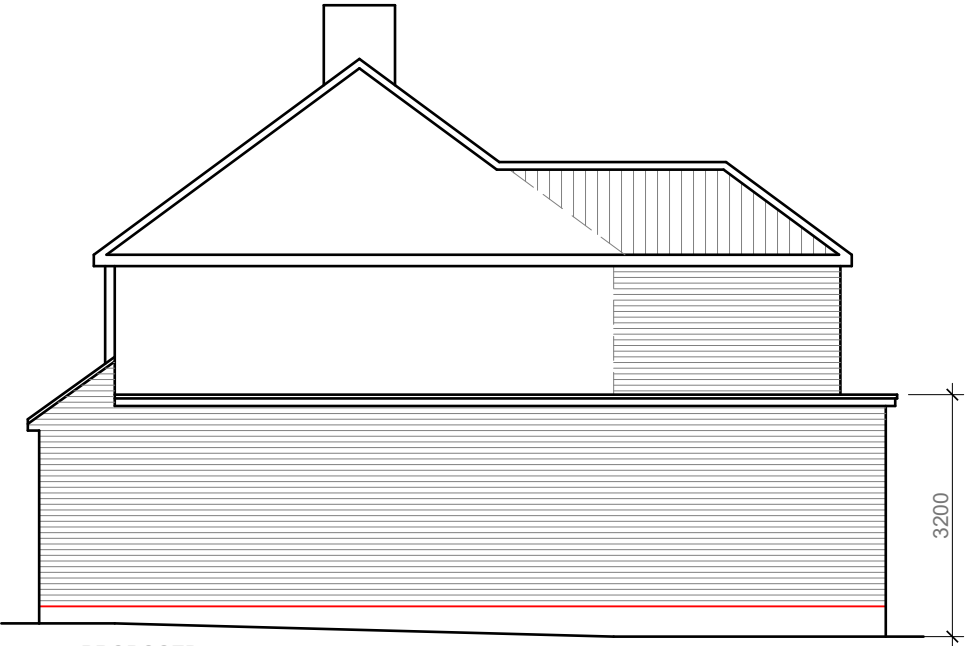

PROPOSED
SIDE ELEVATION 1:100

Roof pitch and tiles
to match existing

Flat roof
1:40 falls

New windows/doors
to be double glazed
to match existing

External finish to be
facing brickwork
to match existing

DPC to be no less than
150mm above ground level


Roof pitch and tiles
to match existing

Flat roof
1:40 falls


New windows/doors
to be double glazed
to match existing

External finish to be
facing brickwork
to match existing

DPC to be no less than
150mm above ground level

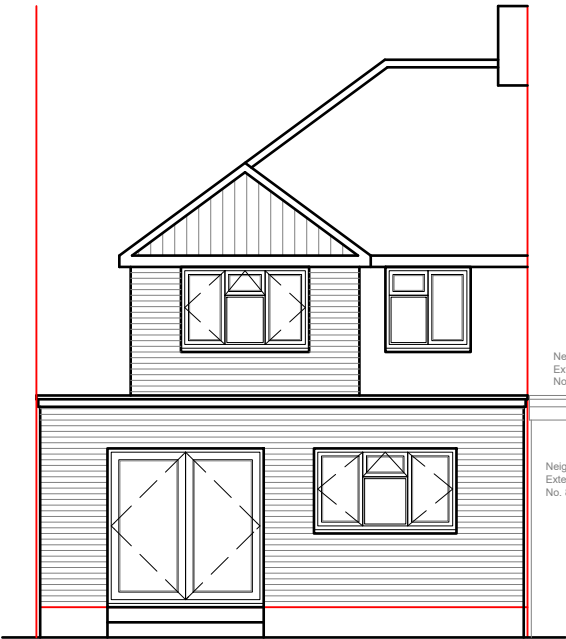


PROPOSED
REAR ELEVATION 1:100

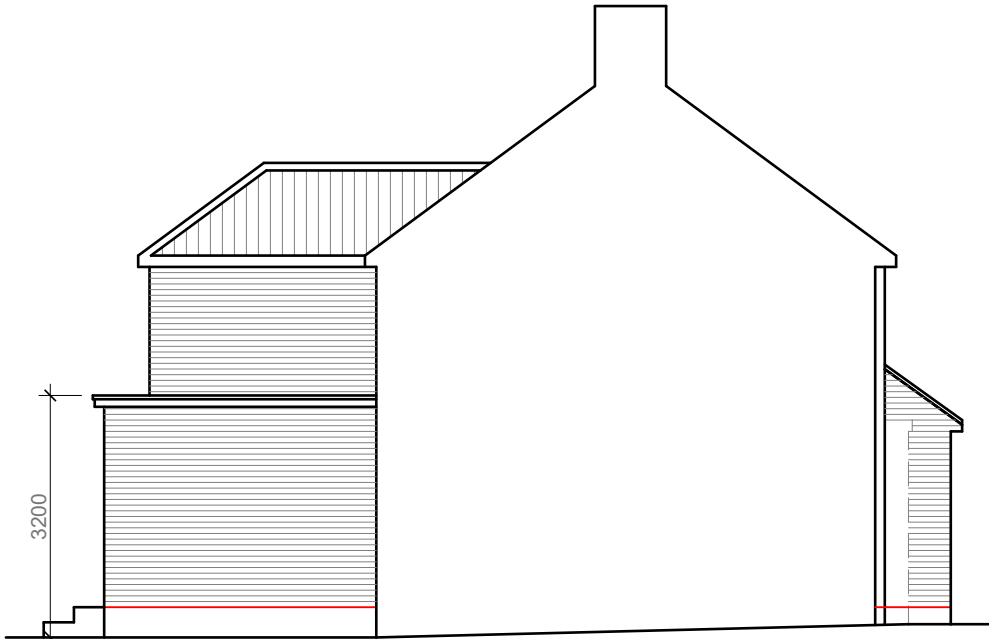

PROPOSED
SIDE ELEVATION 1:100

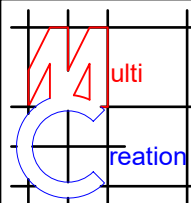

	Project:	Title:	Scale: 1:100 @ A3
	85 Snowden Avenue	Proposed Elevations	Date: Aug 2022
	Uxbridge		Drawing No.:
	UB10 0SE		3629/HH-06/SP
			Revision
239 Western Road, Southall, Middx, UB2 5HS Tel: 020 8571 1369 info@multicreation.co.uk			