



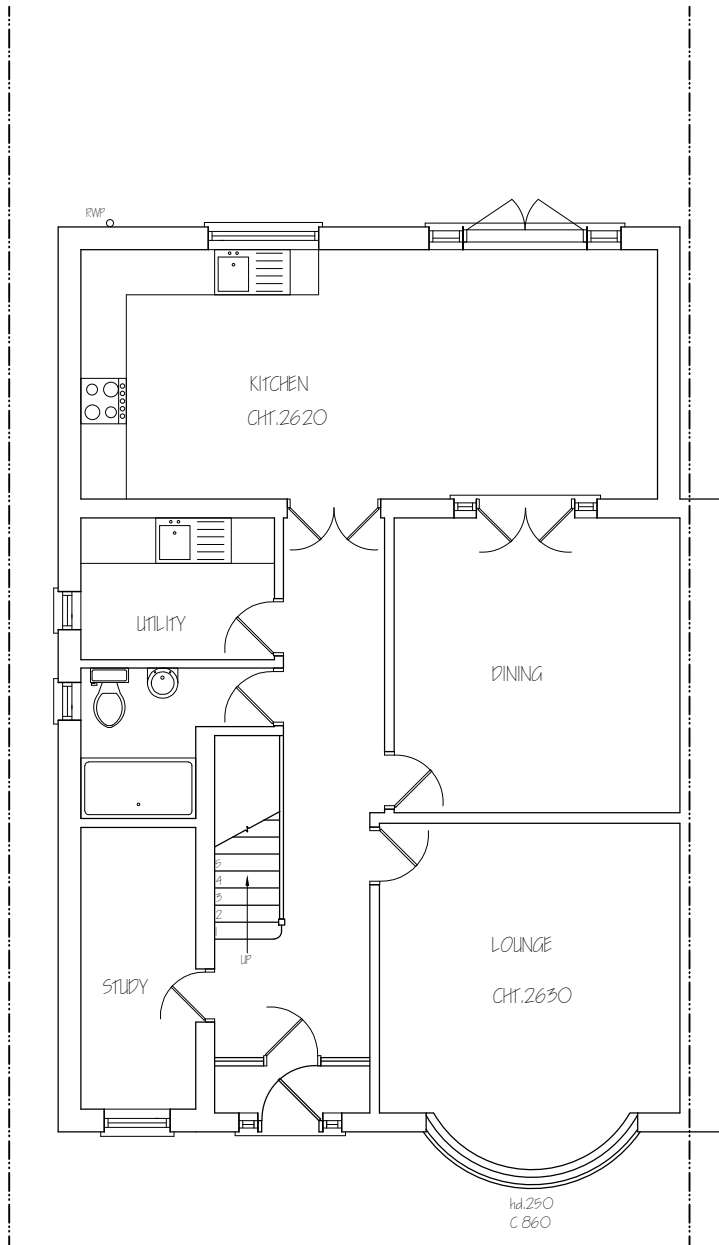


EXISTING GROUND FLOOR PLAN

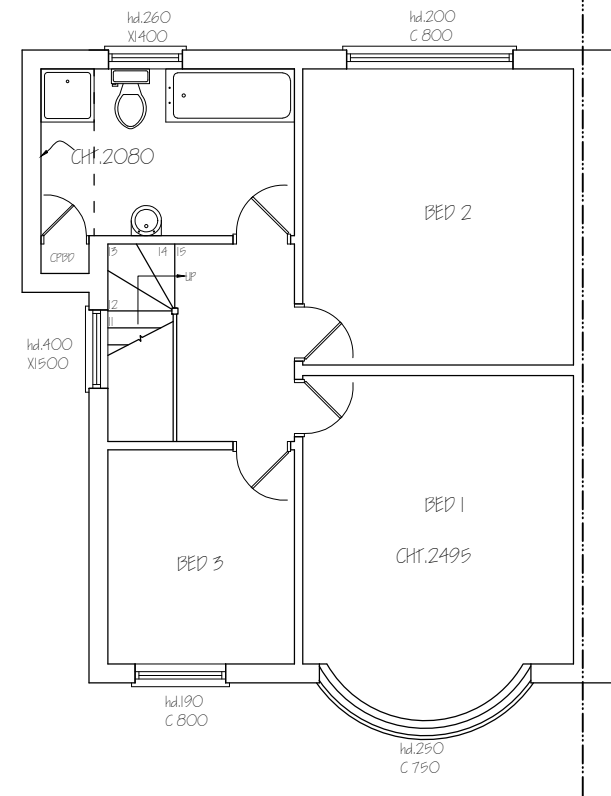


EXISTING FIRST FLOOR PLAN

Nigel Fallon, B.Sc. (Hons)MBEng. 07768-408525 <i>Planning & Development Consultant, Building Engineer.</i>		ADDRESS: 5, CORWELL LANE, UXBRIDGE, UB8 3DD.	
349, Chartridge Lane, Chesham, HP5 2SH.	DRAWING TITLE: EXISTING FLOOR PLANS		NO. - 01
	SCALE - 1:100	DATE: 09/05/2021	REV:
		DRG. PAPER SIZE: A3	

 




EXISTING FRONT ELEVATION

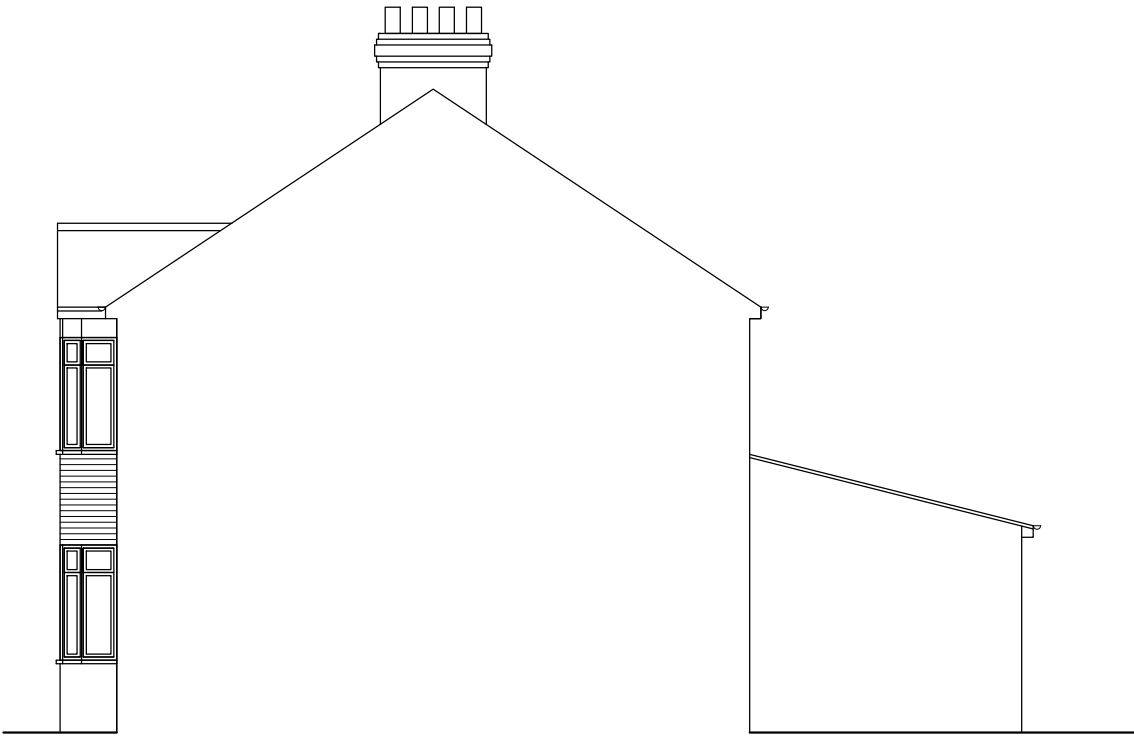

EXISTING SIDE ELEVATION


Nigel Fallon, B.Sc. (Hons)MEng. 07768-408525		ADDRESS: 5, CORWELL LANE, UXBRIDGE, UB8 3DD.	
Planning & Development Consultant, Building Engineer.			
349, Chartridge Lane, Chesham, HP5 2SH.		DRAWING TITLE: EXISTING/ PROPOSED ELEVATIONS	NO. - 02
		SCALE - 1:100	REV:
		DATE: 09/03/2021	DRG. PAPER SIZE: A3

 

HIP > GAB.	0.333 12.51m² 4.22m	17.58m²
 DORMER	3.96m² 6.00m	23.76m²
TOTAL =		41.34m²
41.34m² < 50m², THEREFORE ITS P.D.		



PROPOSED FRONT ELEVATION

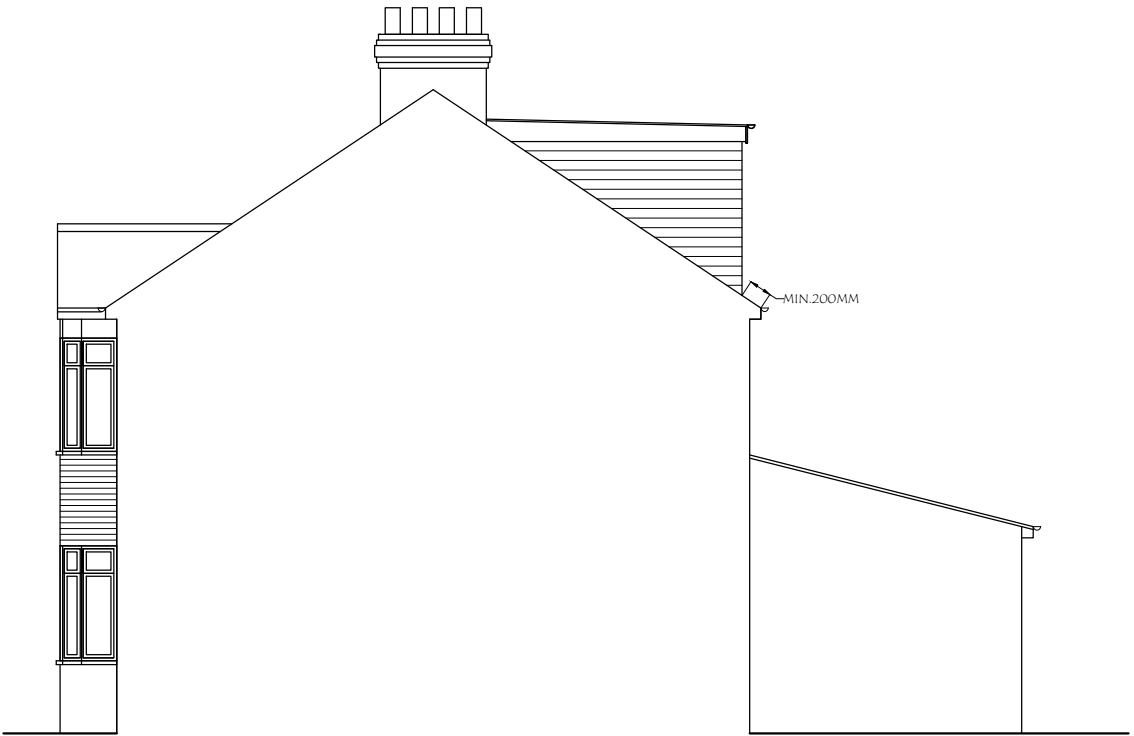

PROPOSED SIDE ELEVATION




EXISTING REAR ELEVATION



EXISTING SIDE ELEVATION


Nigel Fallon, B.Sc. (Hons)MEng. 07768-408525 <i>Planning & Development Consultant, Building Engineer.</i>		ADDRESS: 5, CORWELL LANE, UXBRIDGE, UB8 3DD.	
349, Chartridge Lane, Chesham, HP5 2SH.		DRAWING TITLE: EXISTING/ PROPOSED ELEVATIONS	NO. - 03
SCALE - 1:100		DATE: 09/ 03/ 2021	REV:
		DRG. PAPER SIZE: A3	

 


HIP > GAB.	0.333 12.51m² 4.22m	17.58m²
DORMER	3.96m² 6.00m	23.76m²
TOTAL =		41.34m²
41.34m² < 50m², THEREFORE ITS P.D.		



PROPOSED REAR ELEVATION

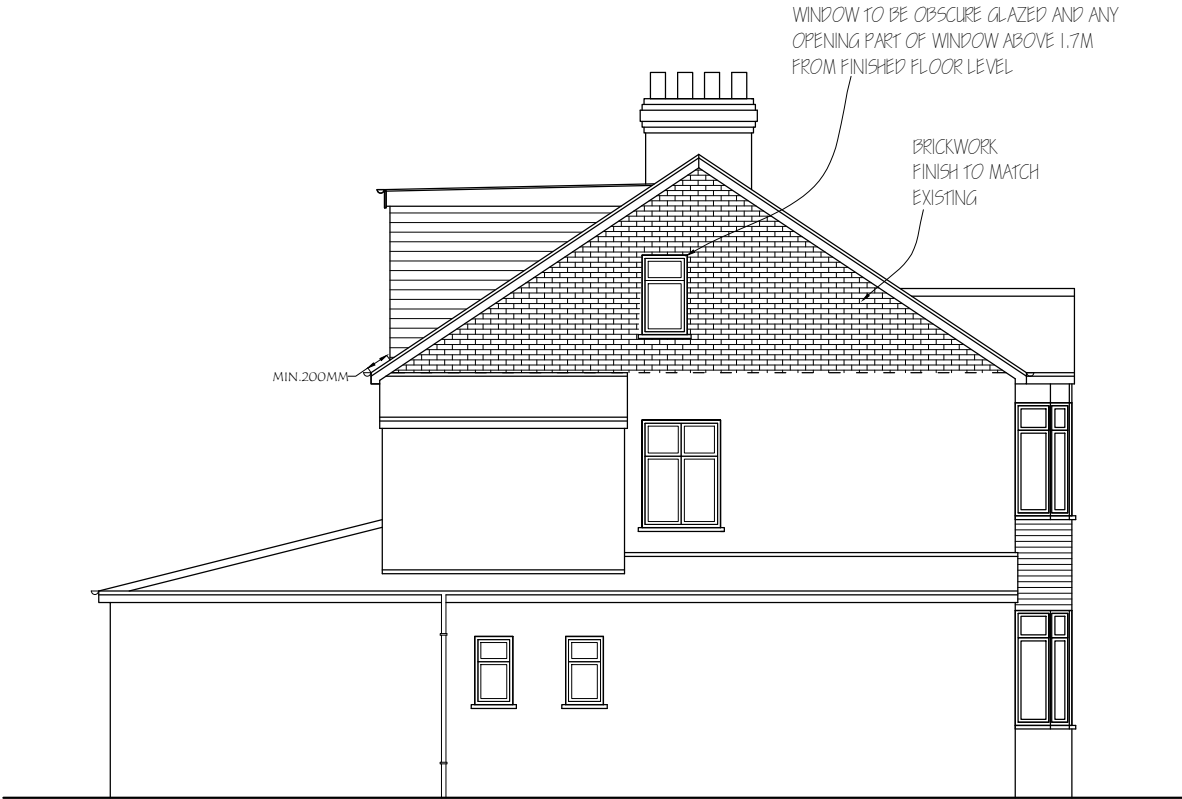

PROPOSED SIDE ELEVATION

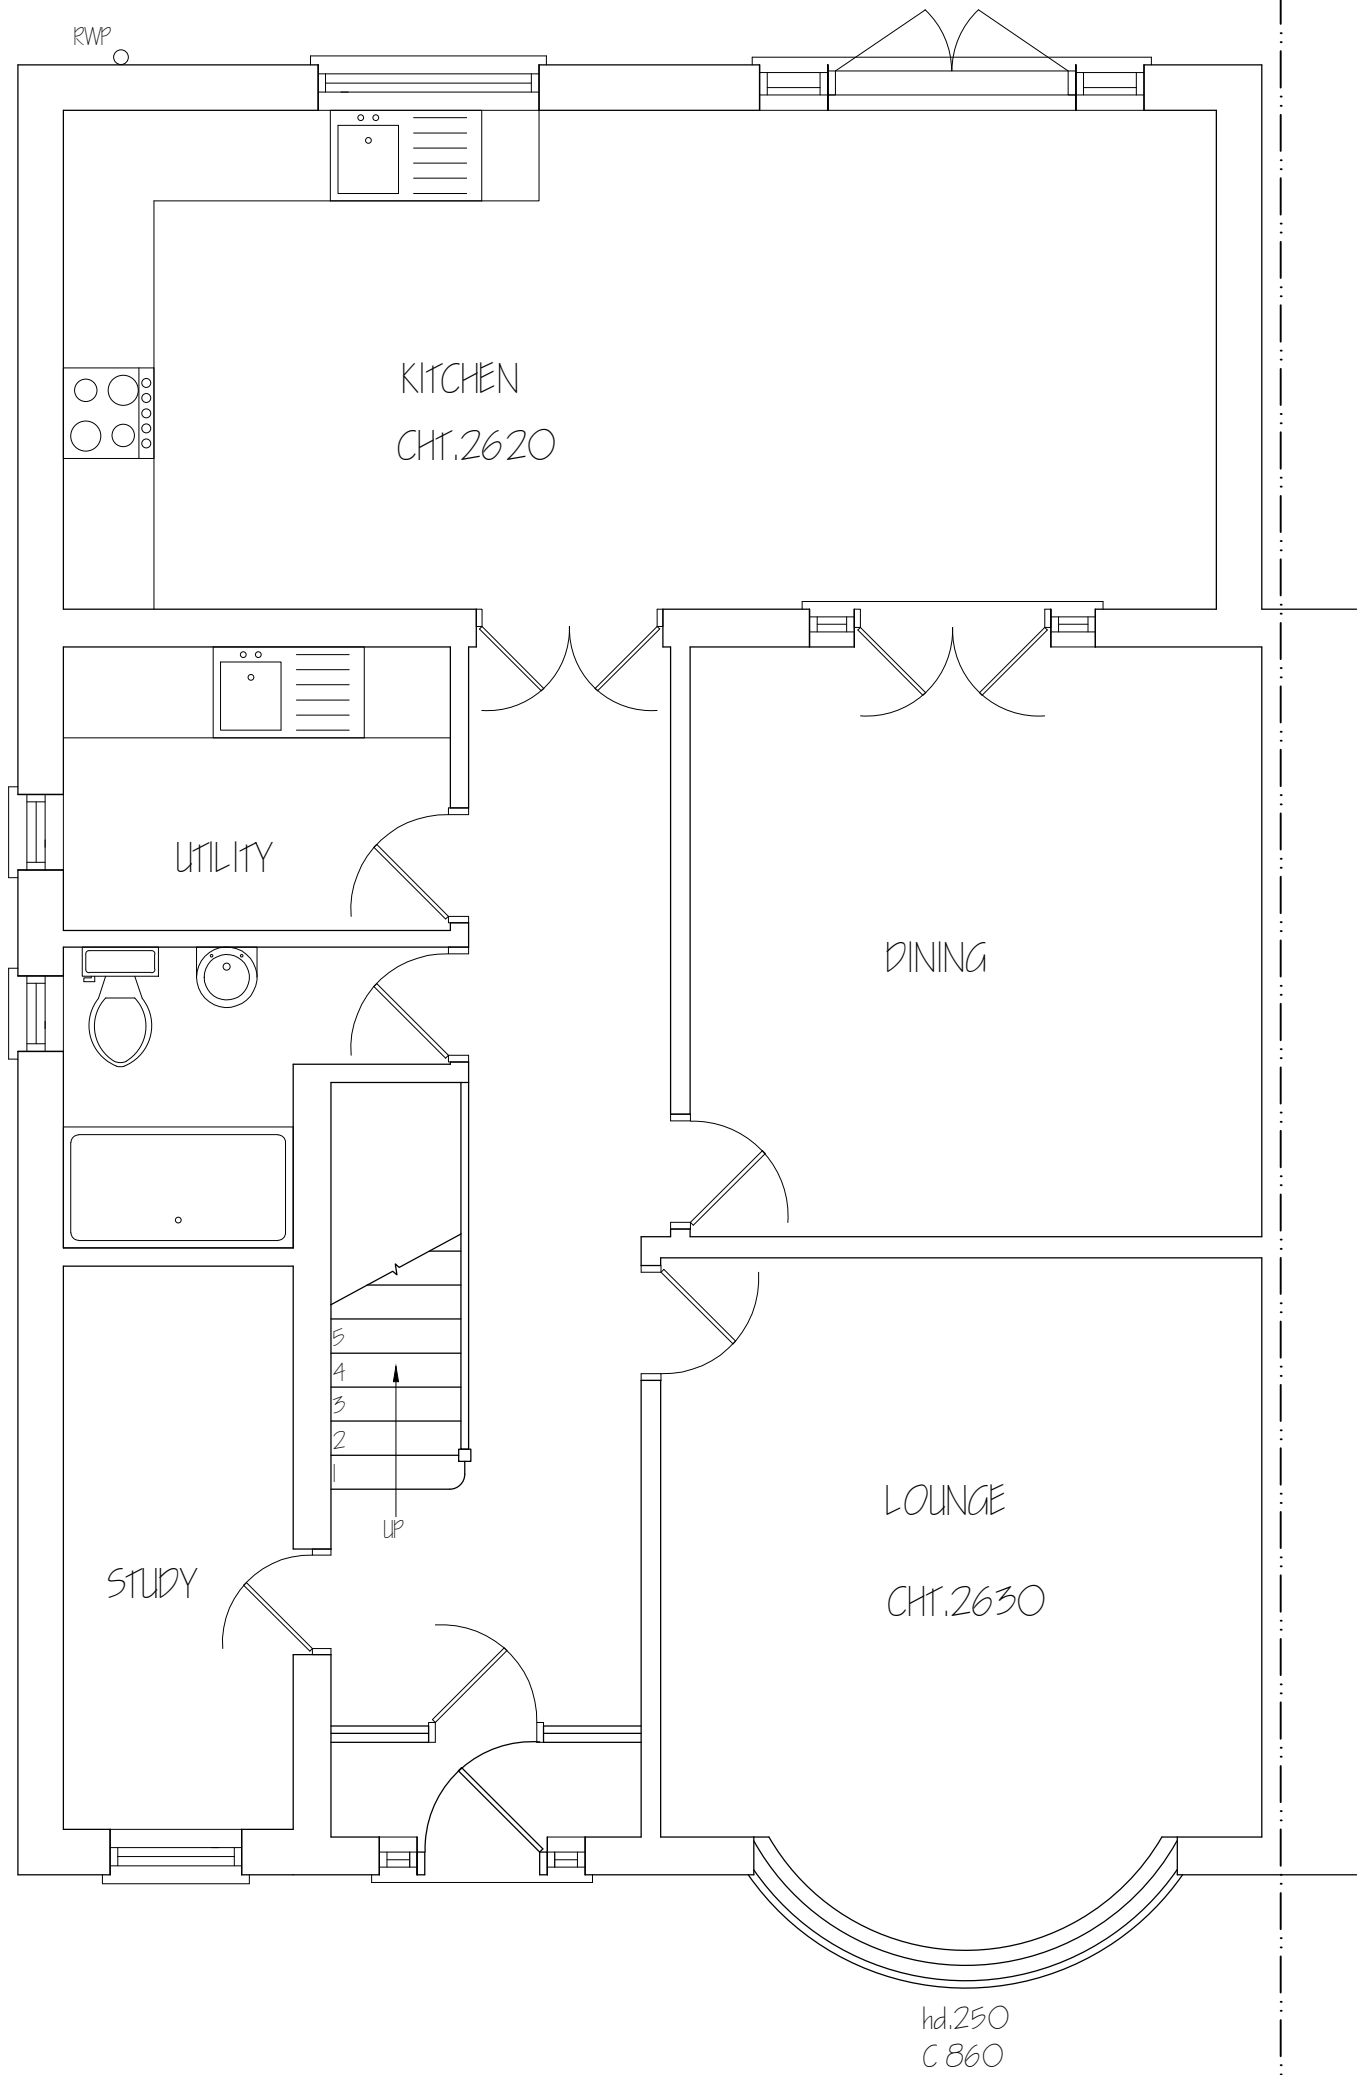

Nigel Fallon, B.Sc. (Hons)MBEng. 07768-408525
Planning & Development Consultant, Building Engineer.

349, Chartridge Lane,
Chesham, HP5 2SH.

DRAWING TITLE: PROPOSED GROUND FLOOR PLAN

SCALE - 1: 50


DATE: 09 / 03 / 2021


ADDRESS:
5, CORWELL LANE,
UXBRIDGE, UB8 3DD.

NO. - 04


REV:


DRG. PAPER SIZE: A3

 

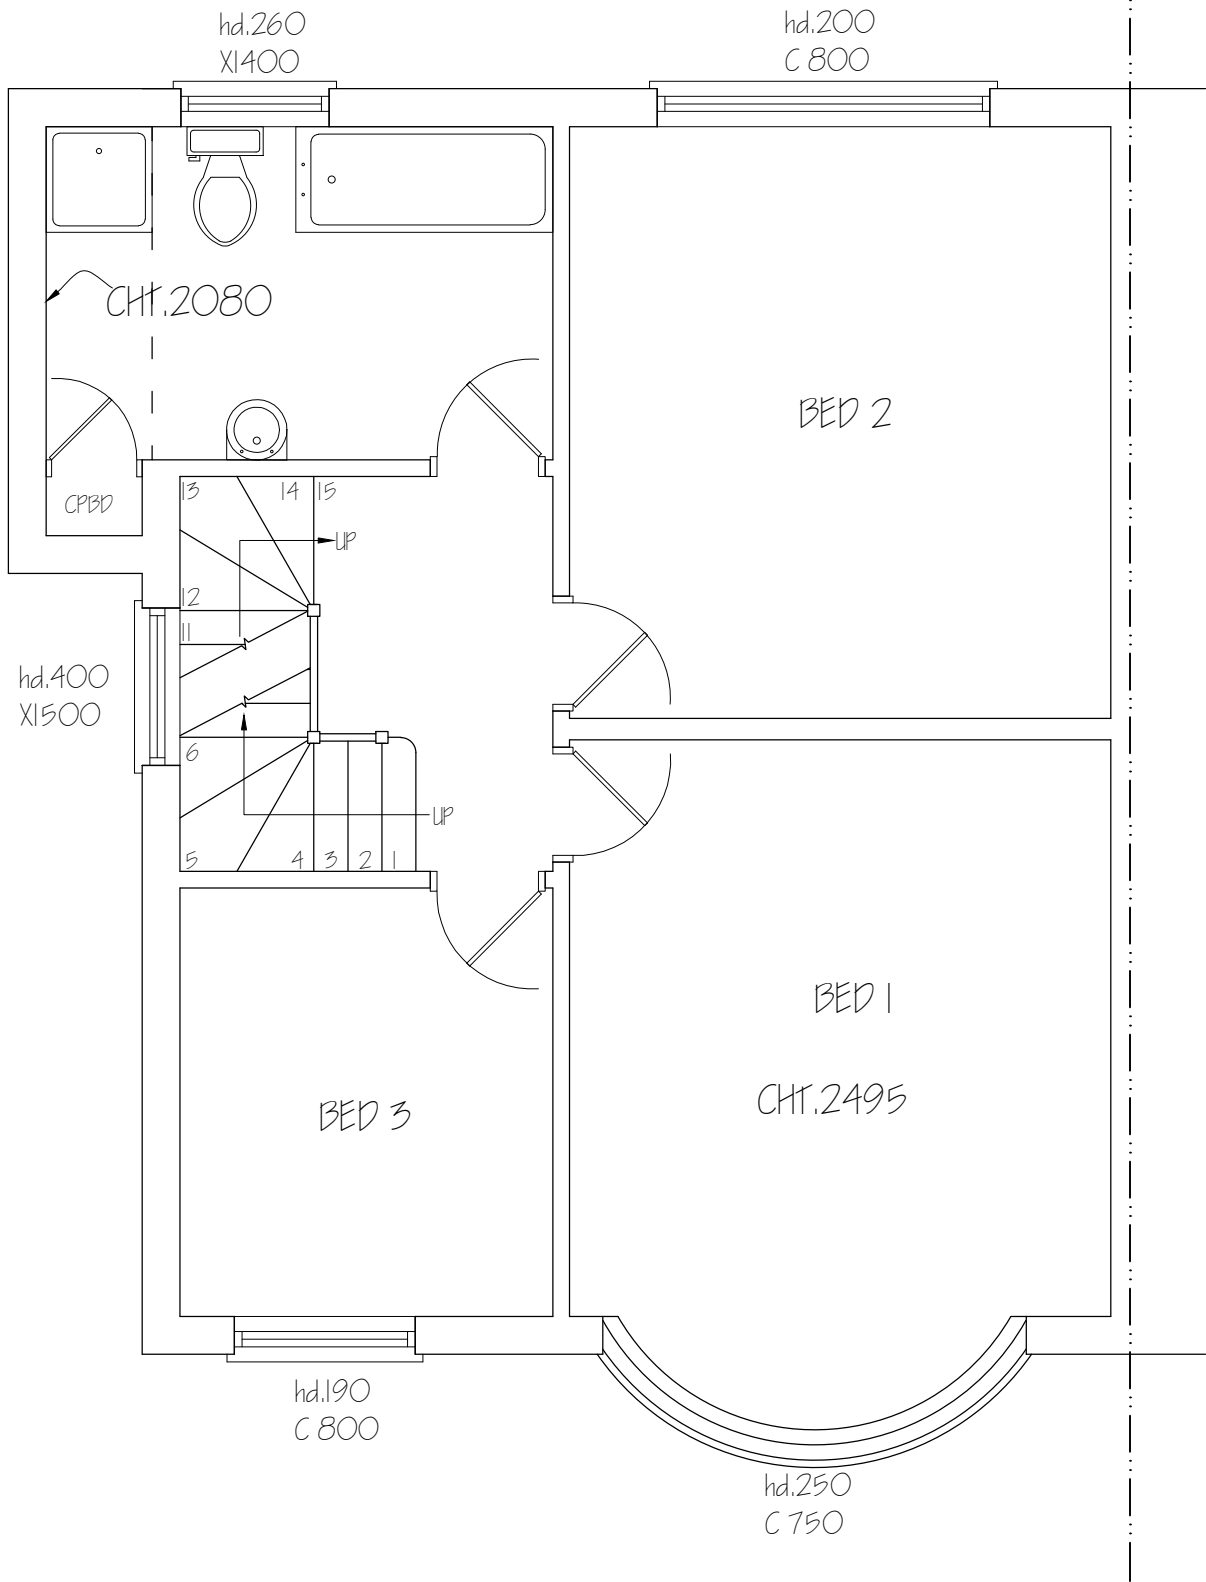

Nigel Fallon, B.Sc. (Hons)MBEng. 07768-408525 <i>Planning & Development Consultant, Building Engineer.</i>		ADDRESS: 5, CORWELL LANE, UXBRIDGE, UB8 3DD.	
349, Chartridge Lane, Chesham, HP5 2SH.		DRAWING TITLE: PROPOSED FIRST FLOOR PLAN	NO. - 05
SCALE - 1: 50		DATE: 09 / 03 / 2021	REV:
		DRG. PAPER SIZE: A3	

 

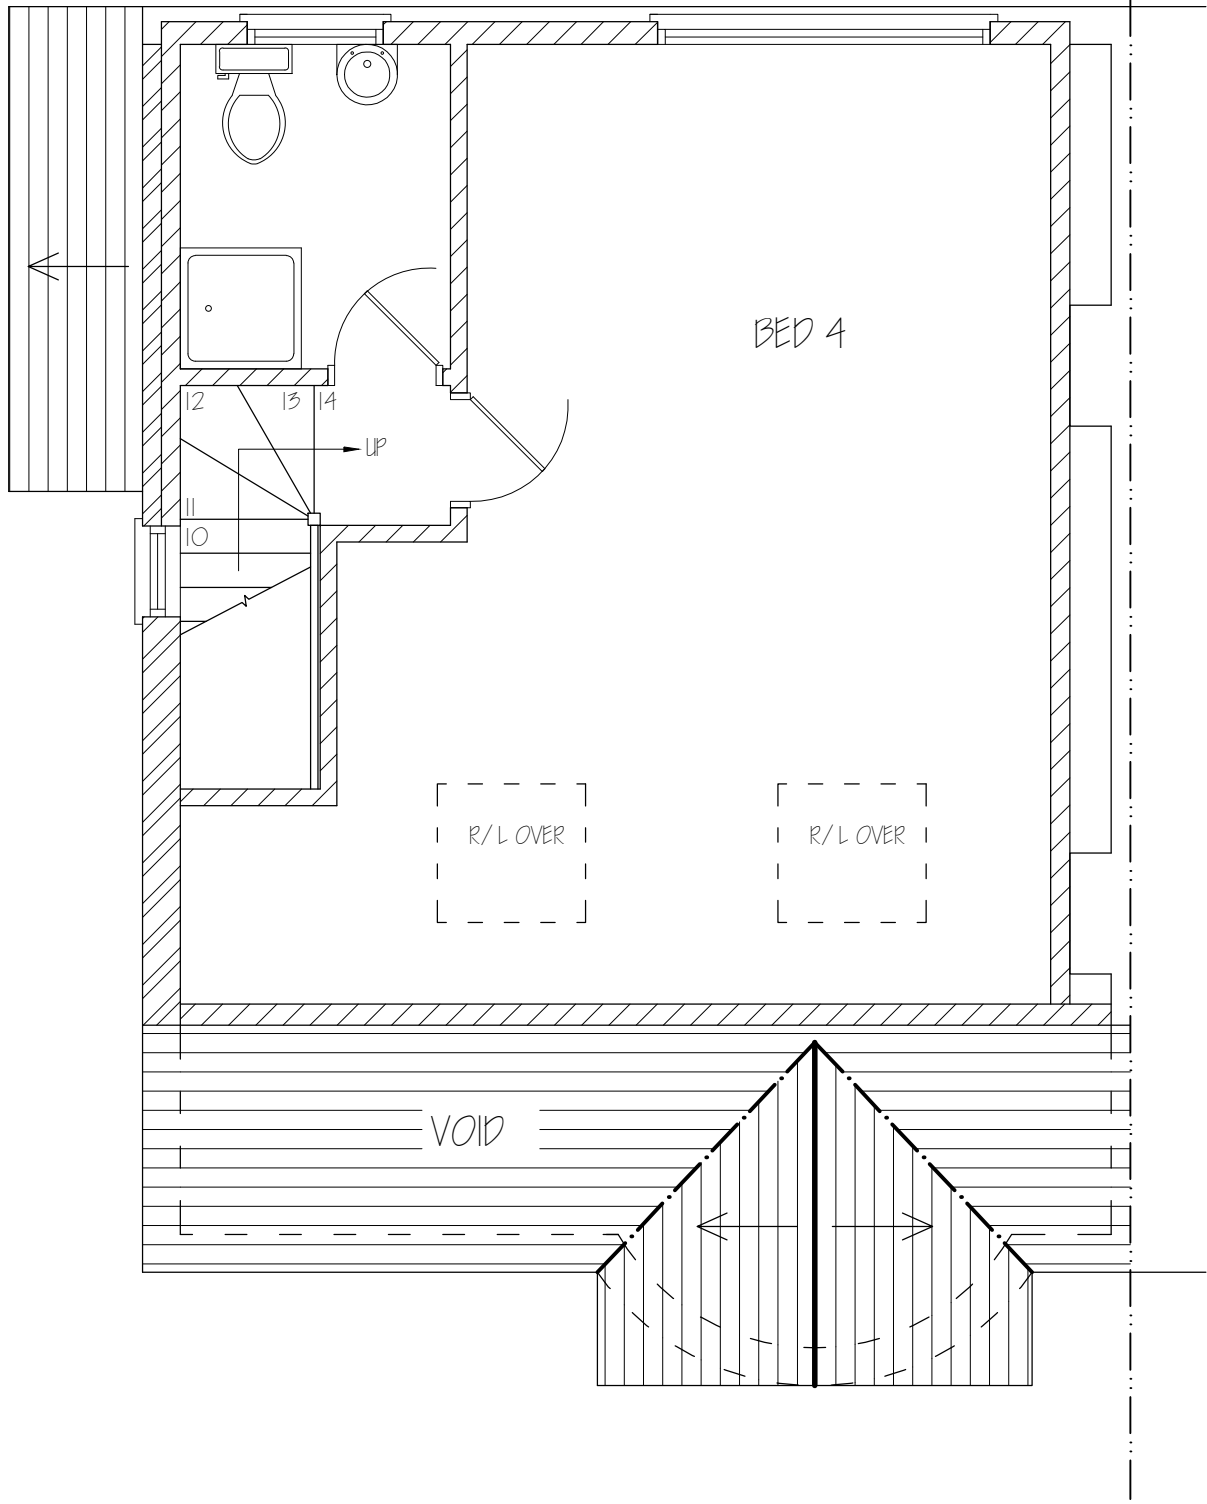

Nigel Fallon, B.Sc. (Hons) MBEng. 07768-408525
Planning & Development Consultant, Building Engineer.

349, Chartridge Lane,
Chesham, HP5 2SH.

DRAWING TITLE: PROPOSED SECOND FLOOR PLAN

SCALE - 1: 50

DATE: 09 / 03 / 2021

ADDRESS:
5, CORWELL LANE,
UXBRIDGE, UB8 3DD.

NO. - 06

REV:

DRG. PAPER SIZE: A3

