



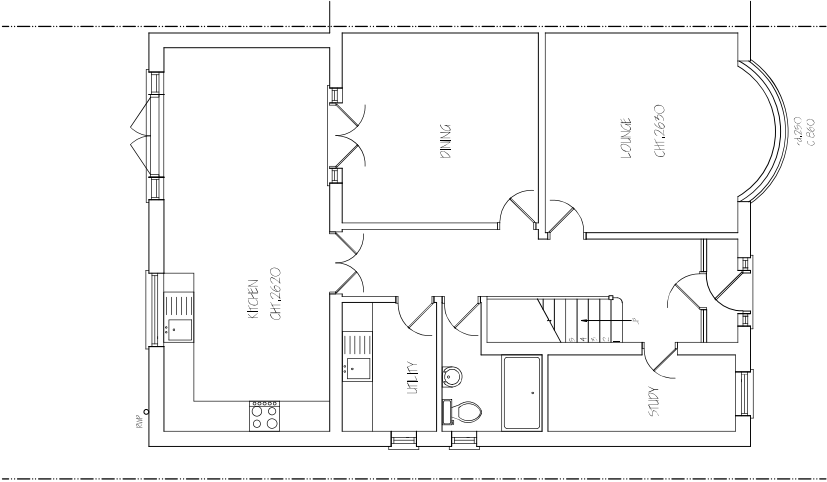

EXISTING GROUND FLOOR PLAN

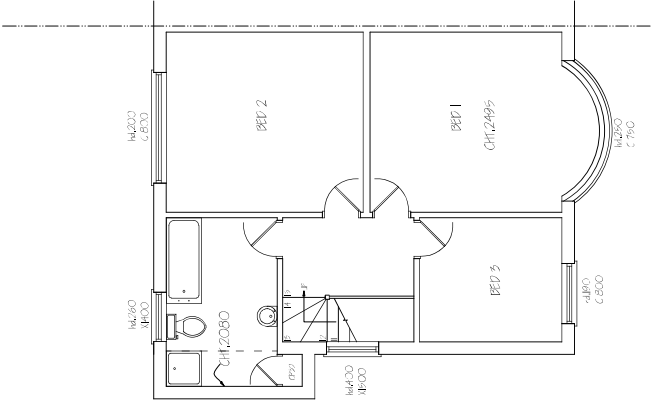

EXISTING FIRST FLOOR PLAN

Nigel Fallon, B.Sc. (Hons)MBEng. 07768-408525 Planning & Development Consultant, Building Engineer: 349, Charridge Lane, Chesham, HP5 2SH.		ADDRESS P. CORNELL LANE, DREZZE UPS DOL, NO. 31 DEU. DEU. PAPER SIZE: A3	
DRAWING TITLE: EXISTING FLOOR PLAN		DATE: 03/05/2021	
SCALE: 1:100		10M 9M 8M 7M 6M 5M 4M 3M 2M 1M 0M	