



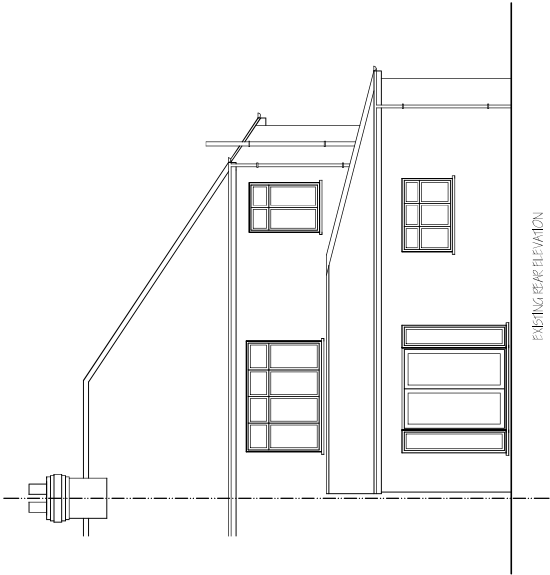

EXISTING REAR ELEVATION

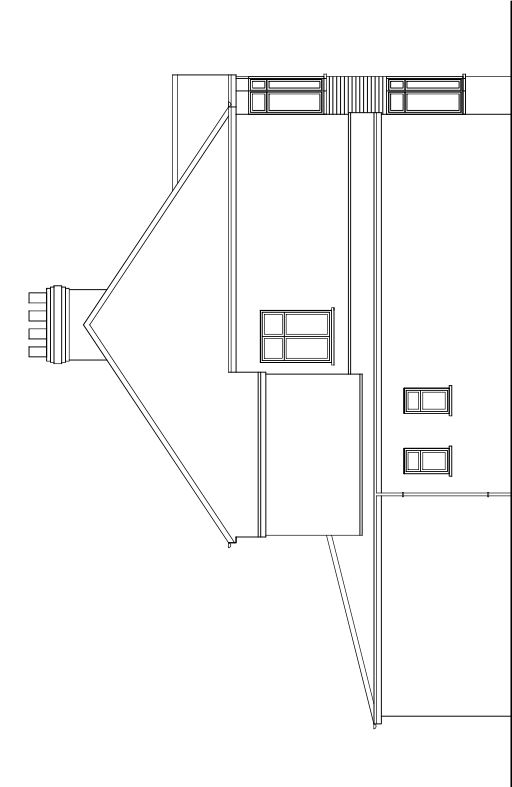


EXISTING SIDE ELEVATION


Nigel Fallon, B.Sc. (Hons) MBEng. 07768-408525		ADDRESS: 5, CORNWELL LANE, DORSET, DT9 2DZ.	
Planning & Development Consultant, Building Engineer.		NO. 02	
349, Charridge Lane, Chesham, HP5 2SH.		DATE: 09/05/2024	
DRAWING TITLE: EXISTING / PROPOSED ELEVATIONS		SCALE: 1:100	
		PROJ. PAPER SIZE: A3	
		REV.	



HP > 400.	0.000 1.000 2.000	17.50m ²
	5.00m ² 6.00m	25.76m ²
DORMER		
TOTAL	=	41.34m ²
ALSO HP > 500. SEE FIGURE 12-2.		

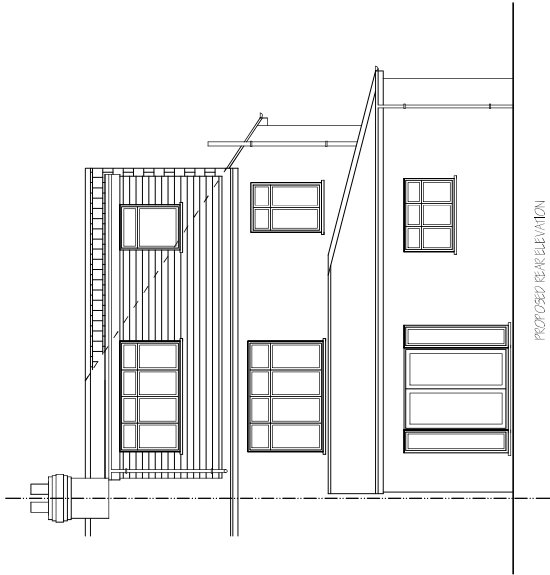

PROPOSED REAR ELEVATION

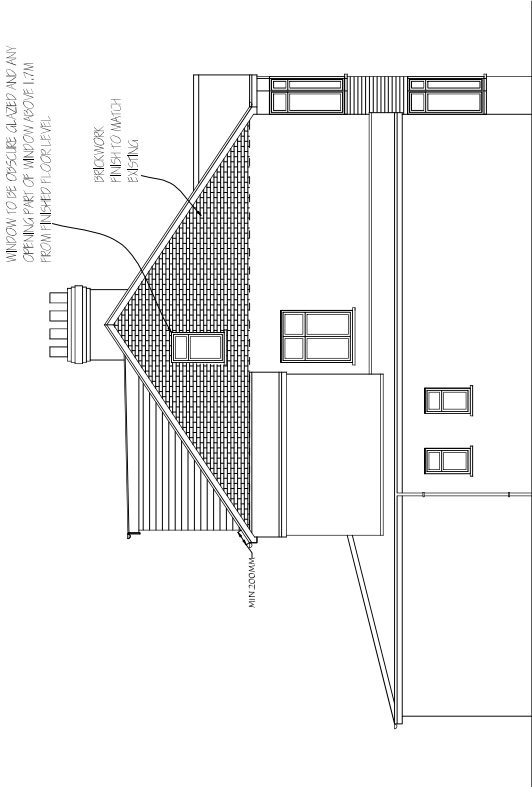

PROPOSED SIDE ELEVATION