



PROPOSED SIDE ELEVATION
SCALE 1:100

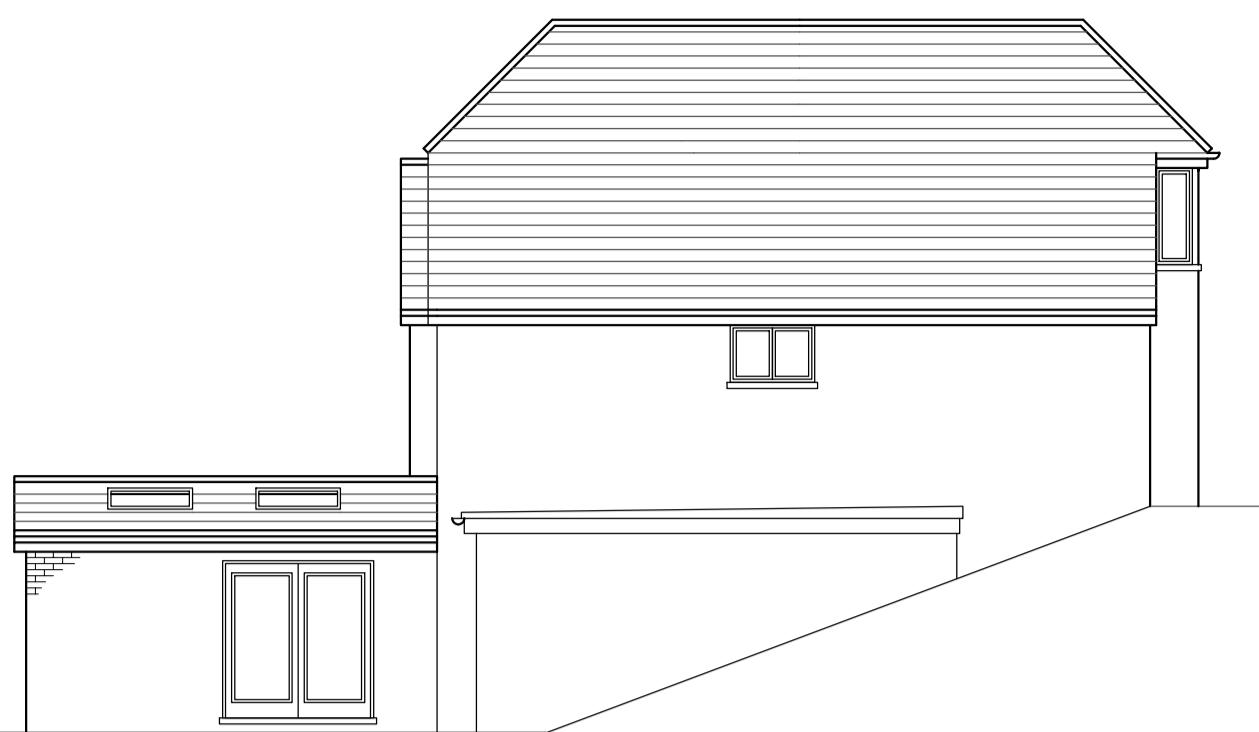


PROPOSED REAR ELEVATION
SCALE 1:100




PROPOSED SIDE ELEVATION
SCALE 1:100

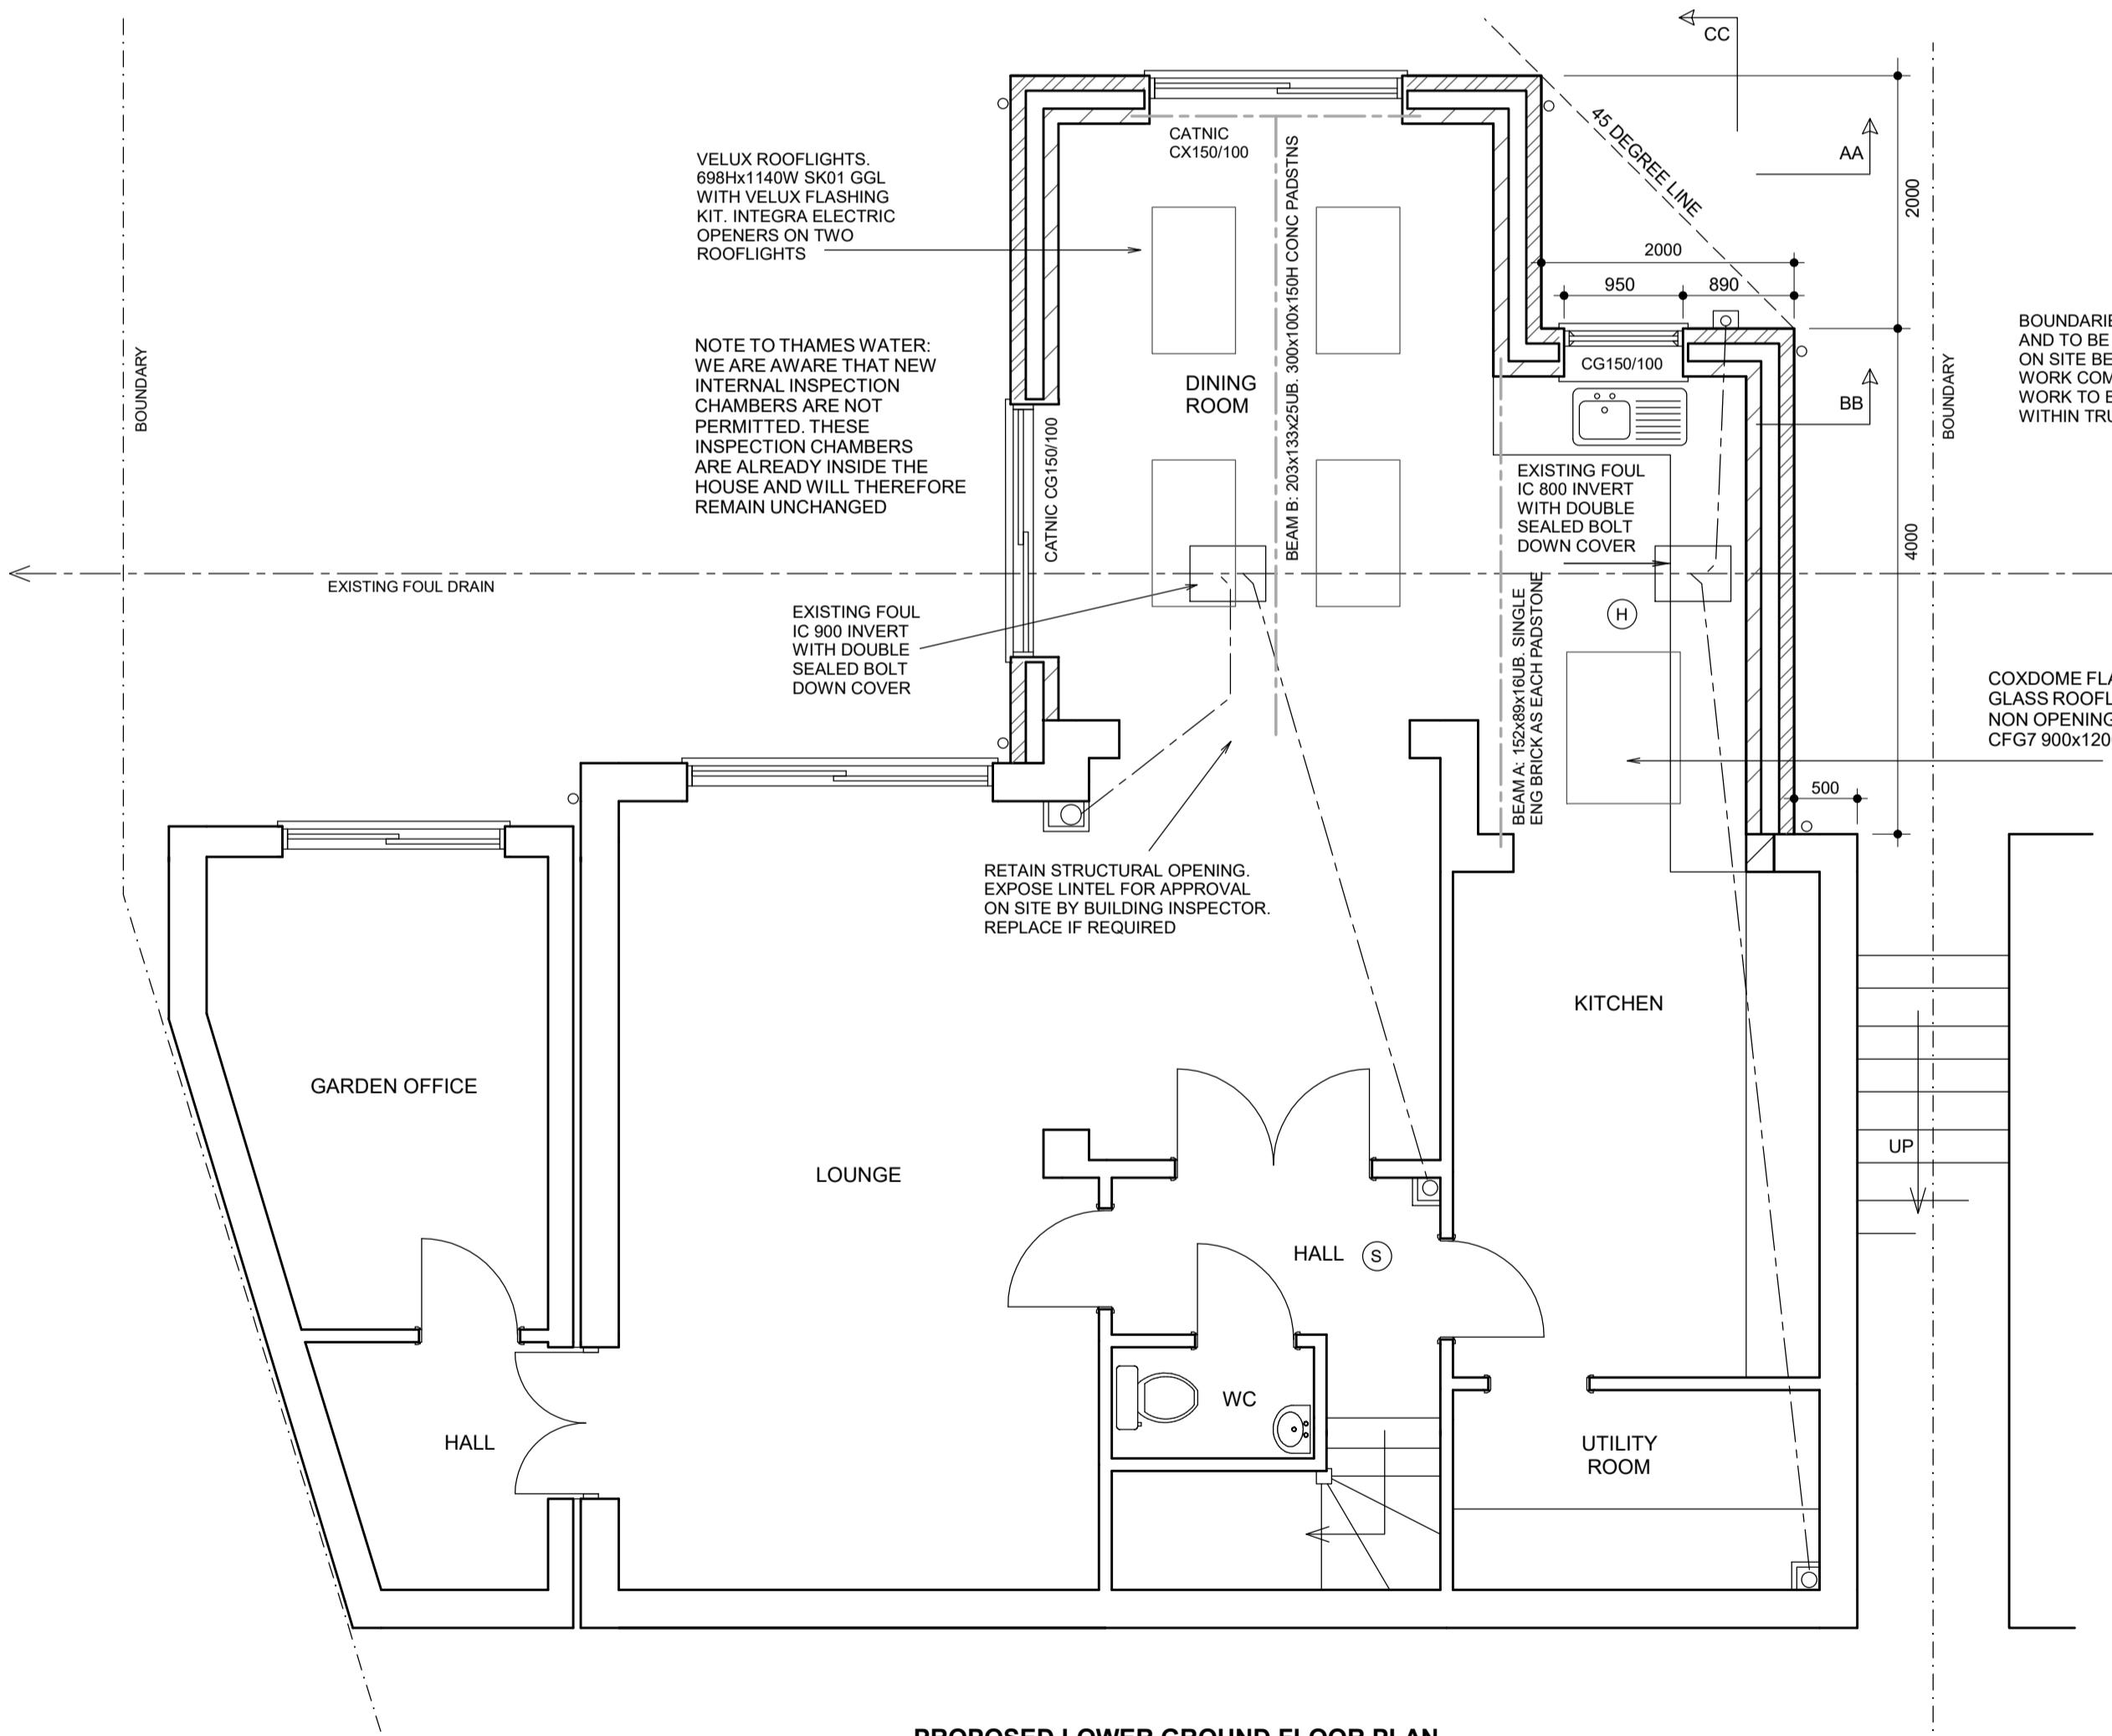


PROPOSED LOWER GROUND FLOOR PLAN
SCALE 1:50

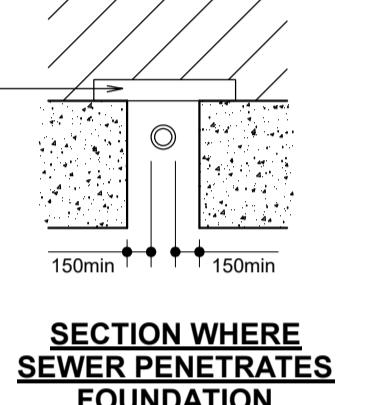


SECTION WHERE
SEWER PENETRATES
FOUNDATION

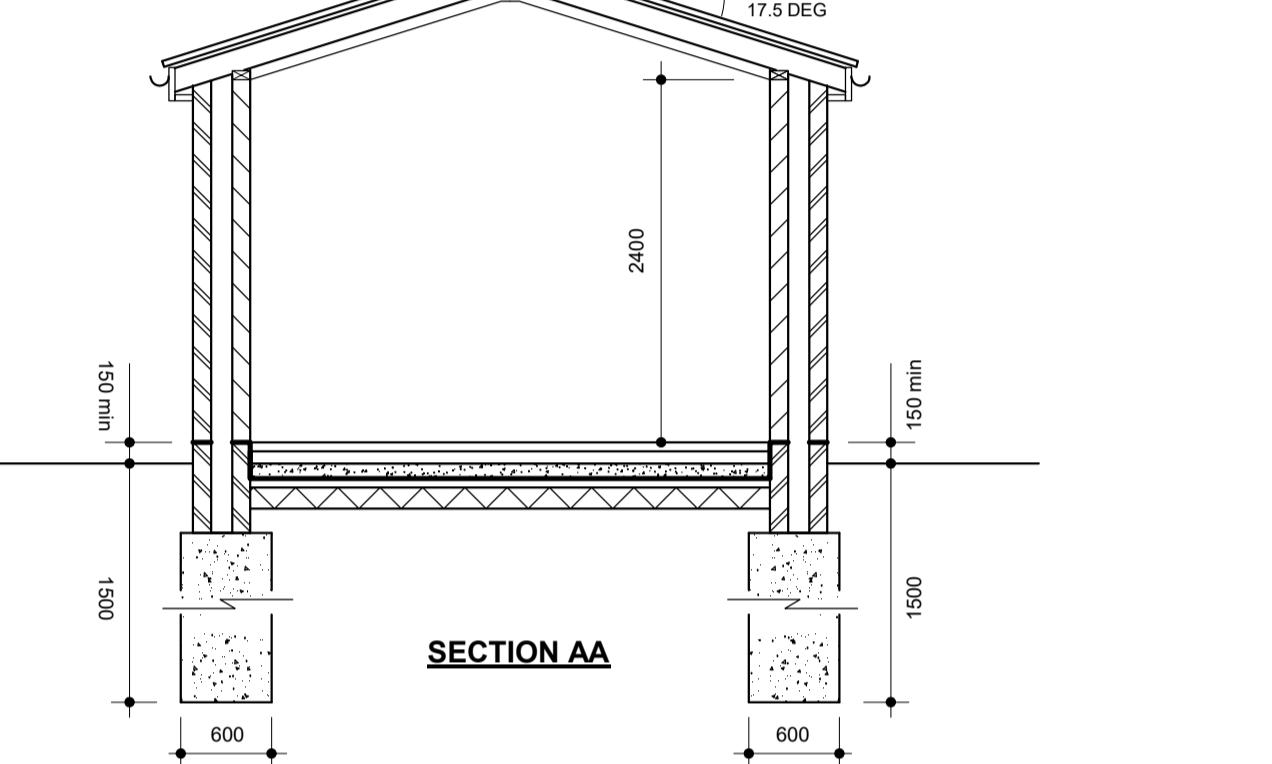

SECTION AA

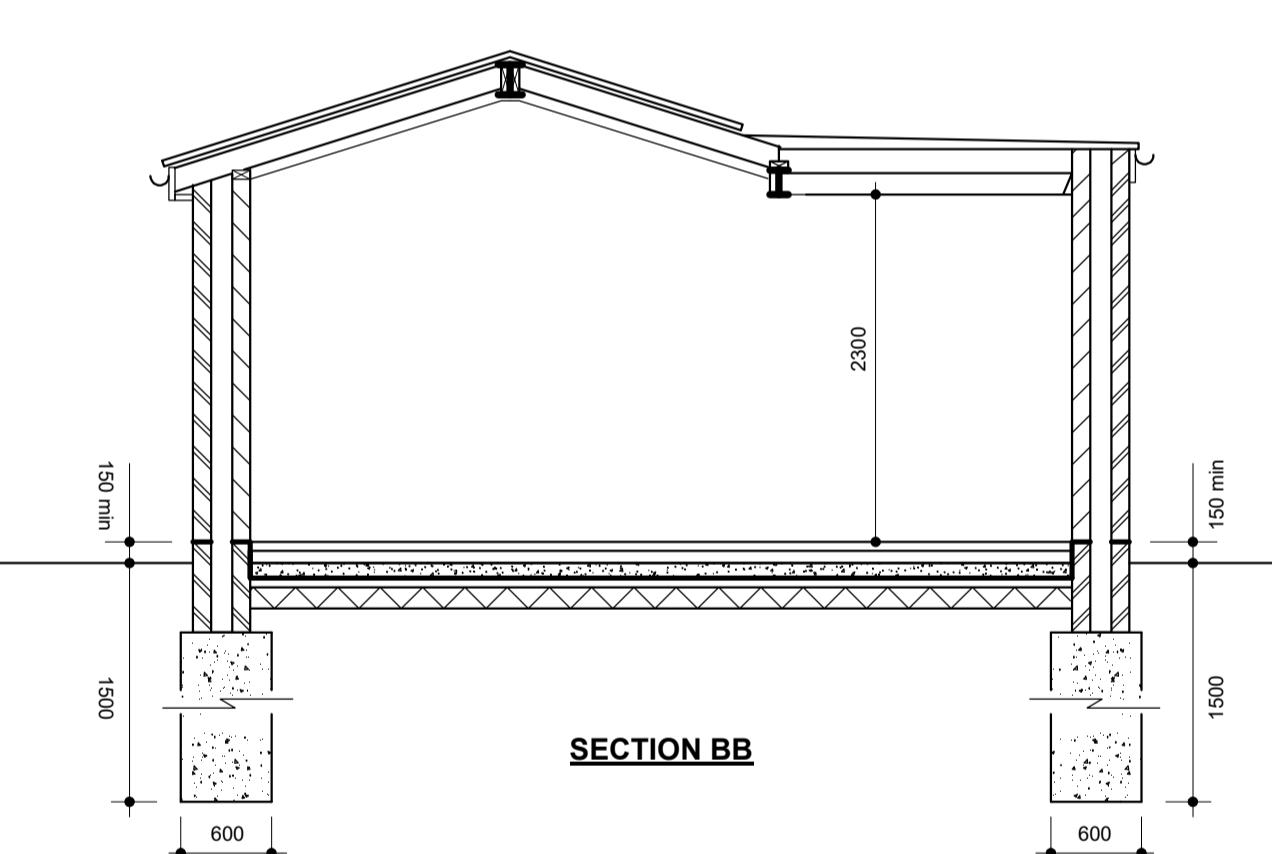

SECTION BB

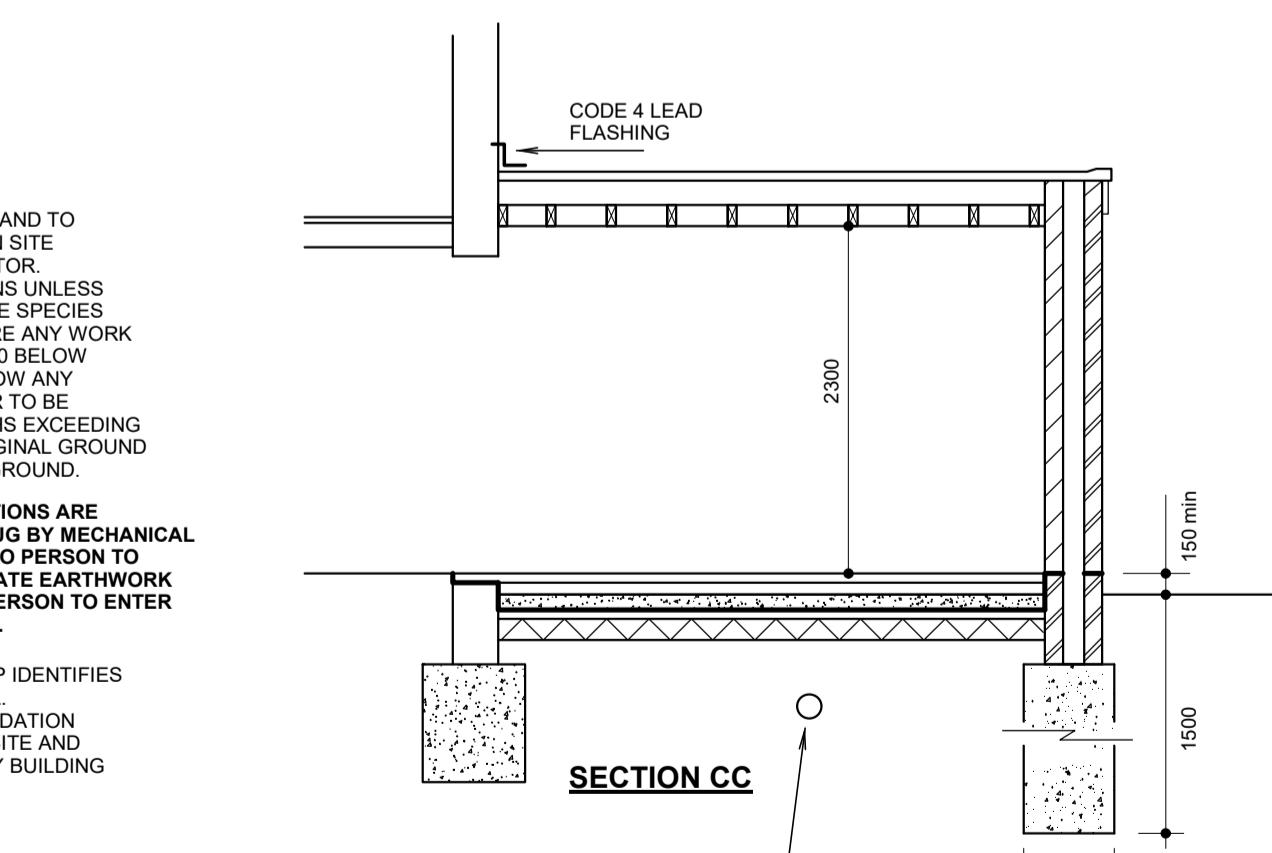

SECTION CC

FOUNDATIONS

Concrete deep strip 30 N/mm² strength sulphate resisting cement. Depth & width provisionally as plan but final depth & width to be agreed on site with building inspector. Drains running through foundations or under new walls to have 2x 140(h) x 100(w) PCC lintels over with 50 clearance (unless larger beam shown on drawings or engineers design). Foundations exceeding 1500 deep to have 75 claymaster to inside face kept 500 from bottom of excavation. Foundations dug next to neighbouring structures to be constructed in 'hit & miss' sequence. Excavate alternate bays not exceeding 1m long. Fill with concrete and dig next bay after concrete has fully set. Connect pins with M16 MS dowels. Any eccentrically loaded foundation to be 600mm wide with the outer face of wall 60 from foundation edge.

GROUND FLOOR - GROUND BEARING CONCRETE SLAB

Min 150 rammed hardcore blinded with 50 sand 1200 PVC DPM lapped to DPC. 100 concrete, 100 Celotex GA4000 insulation slab with staggered & taped joints, 75 screed, 500 gauge polythene separating layer between insulation & screed. All existing air vents ducted through 100 dia PVC pipe under DPC. Strip of insulation to perimeter of screed. Floor to achieve U-value of 0.18W/m².

EXTERNAL CAVITY WALLS WITH FACING BRICK OUTER SKIN

Cavity wall of 100 Celotex Standard lightweight block (K=0.15 W/mK) inner skin, 102 facing brick outer skin to match existing skin. 1:1:6 mortar mix. Class B eng brick with sulphate resisting cement below DPC. 150 cavity with 150 Knauf DriTherm-32 full fill insulation. Dryline internally with 12.5 plasterboard dot & dabbed to wall & skin. Wall to achieve U-value of 0.18W/m². Wall cavity with weak mix concrete to 225mm below DPC. Stainless wall ties (275 long) 750 horiz, 450 vert & 300 at reveals. Join to existing building with turflock movement joint. DPC to BS743 lapped to existing. Close cavity reveals with Thermabat insulated cavity closers. Openings with Caticin lintels as drawing. 150 min bearings.

STEELWORK

Beams to be clad with 12.5 fireline plasterboard + skim to provide 30 min fire rating. Alternatively steelwork to be painted with intumescent paint by suitably trained person to approval of building inspector on site.

PITCHED ROOF (WITH SLOPING SOFFIT) - UNVENTILATED

125x50 C16 rafters at 400 cts on site joist hangers. 5x30 MS anchor straps at 1200 max cts. screw fixed at three points to both roof structure and wall. 75mm Celotex GA4000 insulation between rafters & 75mm Celotex TB4000 insulation beneath rafters to achieve U-value of 0.15W/m². 17.5 degree pitch. Tyvek breathable membrane, 19x38 battens. Sandtoff 20/20 interlocking clay tiles with 100 headlap laid to suit low pitch (or similar approved). Tile colour to match existing. 9 plasterbd + skim to soffit.

FLAT ROOF (WARM DECK CONSTRUCTION)

125x50 C16 joists at 400 cts on site joist hangers. 5x30 MS anchor straps at 2000 max cts. 1 in 4 firings. 12 WBP. Bond vapour control layer to ply (Alutrix 600 or similar). Fully bond 150mm Celotex GA4000 to VCL. 18 OSB. Loose lay venting layer. 3 layer felt to BS747 hot bonded to OSB decking. Ceiling plasterboard + skim. Roof to achieve U-value of 0.15W/m². Roof covering to achieve AA, AB or AC surface spread of flame rating. Strip of DPM between pitched roof & flat roof.

ROOFLIGHTS - PITCHED ROOFS

Install with manufacturers upstand/flashng kit and all to manufacturers instructions. Doubled up rafters and trimmers around opening to be bolted together with M12 bolts @ 600cts.

ROOFLIGHTS - FLAT ROOFS

Install with manufacturers upstand/flashng kit and all to manufacturers instructions. Triple joists and trimmers around opening to be bolted together with M12 bolts @ 600cts.

VENTILATION

Windows/doors to match existing & provide vent of min 1/20 floor area & built in adjustable 8000mm² min vent. Open plan kitchen diners to have 3,800mm² vents. Install power vent to kitchen to achieve 30 litres/sec if over a cooker or 60 litres/sec if elsewhere. Vent to be ducted at ceiling level to outside air.

DRAINS

Osma 100 dia pipe laid in 150 pea shingle to fall min 1 in 40. Drains shown on drawings are estimated and are to be confirmed on site before any work commences.

SURFACE WATER

112 dia PVC gutters, 68 dia PVC downpipes. Surface water downpipes connected to soakaway minimum 5 metres from any building. Volume of 1 cubic metre per 16.5 square metres of roof area served. Fill with hardcore. If clay found use crate system soakaway.

ABUTMENTS

All exterior abutments to have code 4 lead min 150 flashing let into brickwork or blockwork.

WINDOWS & DOORS

Double glazed with 16 air gap and soft low E coating. Built in 8000mm² adjustable vent. Windows & doors to achieve U value of 1.4 w/m². All glass below 800mm, glass in doors or within 300mm of a door to be toughened safety glass.

ABOVE GROUND DRAINAGE AND PLUMBING

Sink to have 40 dia waste with 75 D/S traps & rodding access at bends. Wholesome water (ie water provided by statutory water supplier via a compliant water supply installation) to be provided to all taps.

ELECTRICAL WORK

All electrical work required to meet the requirements of Part P (Electrical Safety). Must be designed, installed, inspected & tested by a person competent to do so. Prior to completion the council should be satisfied that the Part P has been complied with. This may require an appropriate BS7671 electrical installation certificate to be issued for the work by a person competent to do so. New light fittings to have LED bulbs. Electrical switches and sockets to be installed between 450mm and 1200mm from floor level where practical.

HEATING

New radiators to be fitted with thermostatic valves. Work to gas pipework, boilers & appliances to be carried out, tested and certified by Gas Safe registered person.