


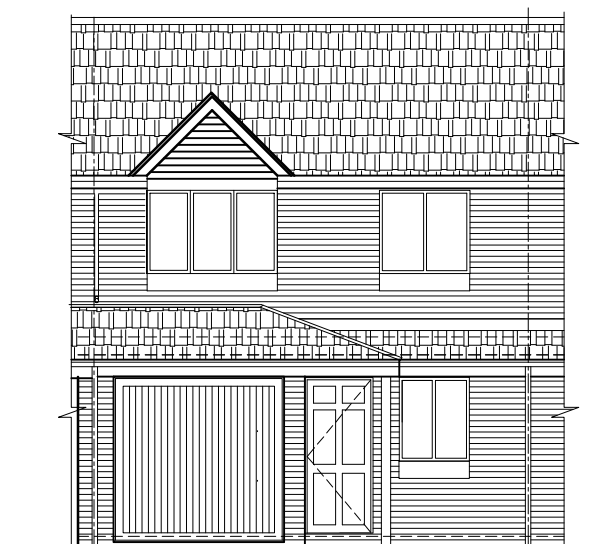


Existing Front elevation




Proposed Front elevation

WINDOWS : 'U' VALUE = 1.5 W/m2K
New external Upvc window to be glazed with sealed double-glazed units to match existing

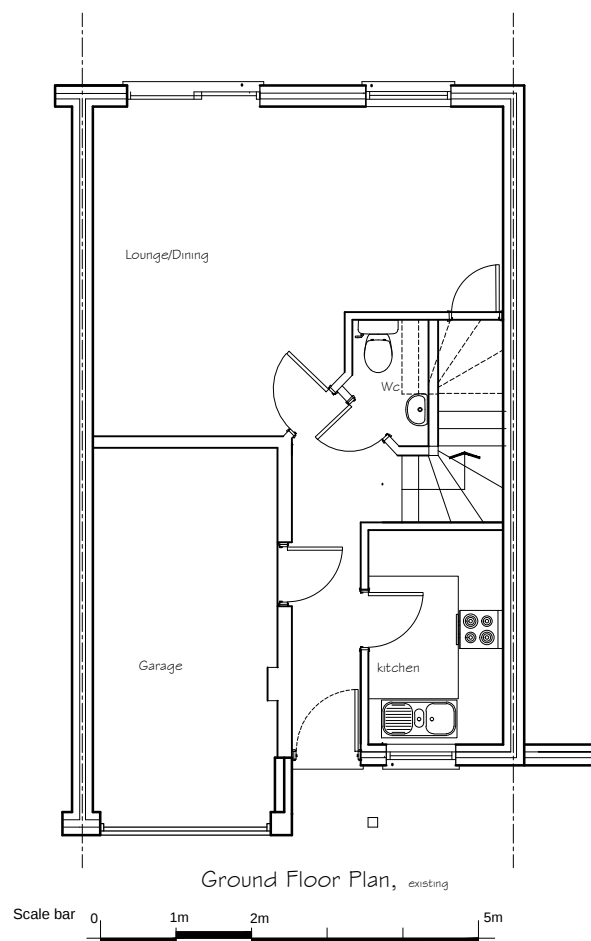

Ground Floor Plan, existing

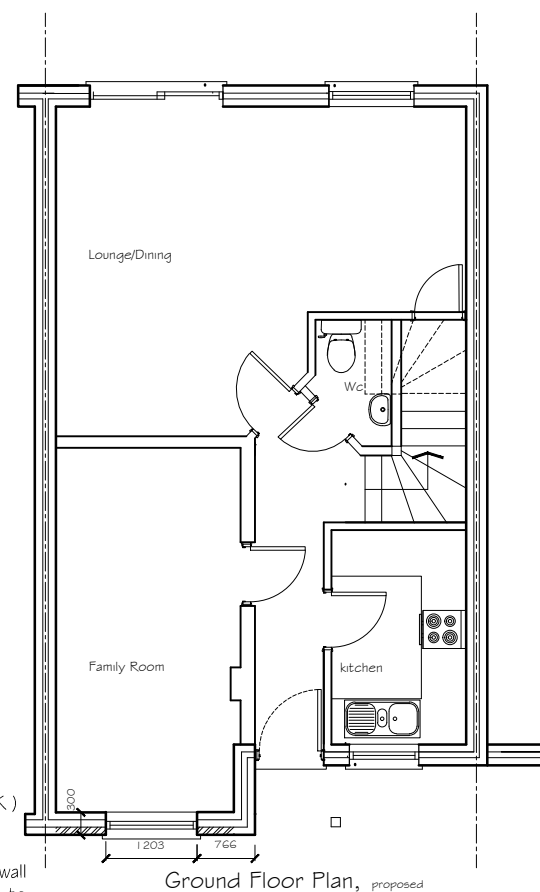

Ground Floor Plan, proposed

EXTERNAL WALLS: (U Value 0.28W/m2K)
300mm overall thickness
102 brick (Fairface) to match existing
100mm cavity fill Kingspan Thermawall TW75 zero ODP insulation or similar to approval with appropriate galvanised restraining clips to suit cavity. 100mm skin of Hemelite, by Tarmac Topblock Ltd. (min. density 1500 kg/m3, min. strength 7 N/mm2).

REV A PLANNING COMMENTS INCORPORATED

project:

17Chiltern Court Uxbridge UB8 3BJ

Ground Floor Plans & Elevations

A R Projects limited
architectural services
M 07971 878 910 E arprojects@gmail.com

drawn: RB	drawing no	rev
scale: 1:100	PL-966-02	A
date: Mar.2015	81 Spring Grove Crescent, Hounslow Middx TW3 4DA	