



PROPOSED FRONT (SOUTH WEST) ELEVATION




PROPOSED SIDE (NORTH WEST) ELEVATION

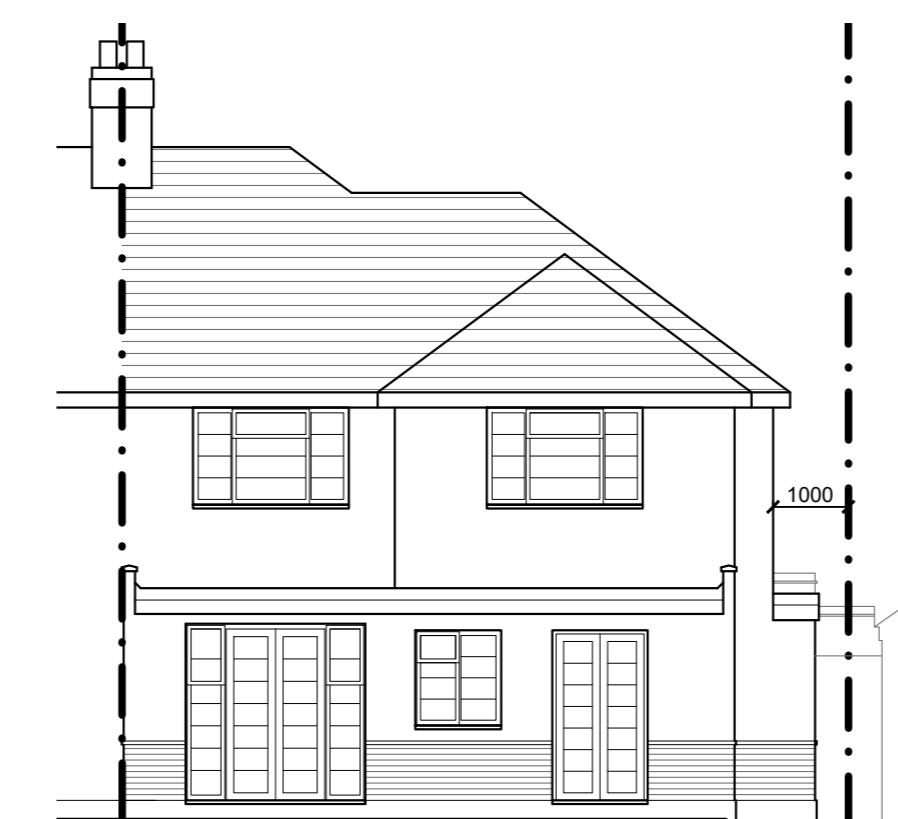

PROPOSED REAR (NORTH EAST) ELEVATION

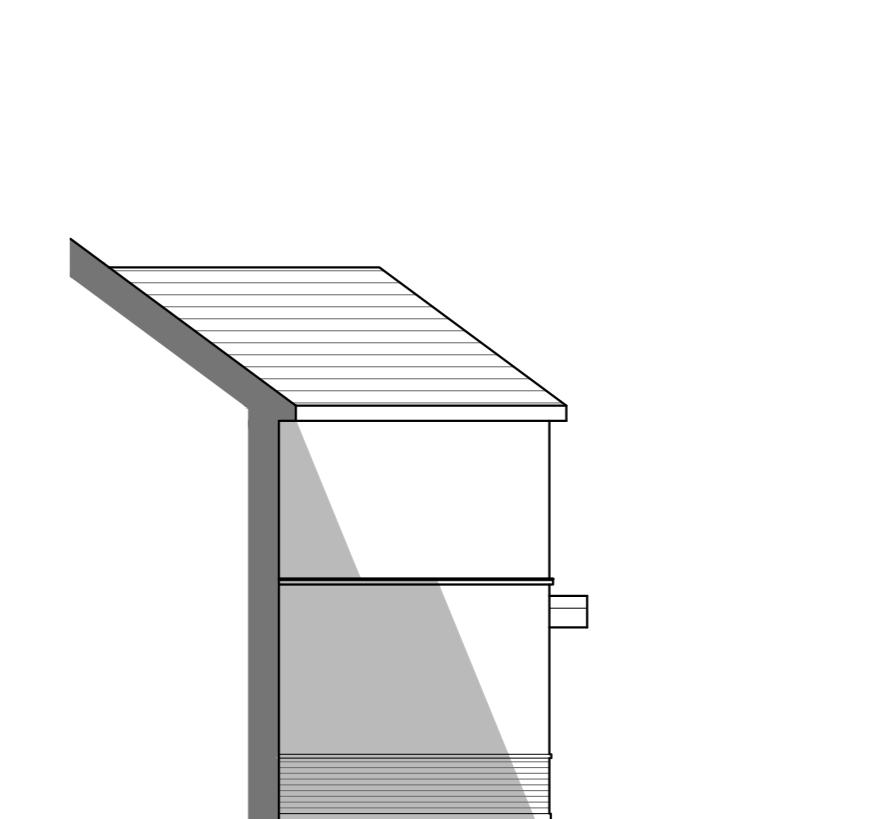

PROPOSED REAR (SOUTH EAST) ELEVATION

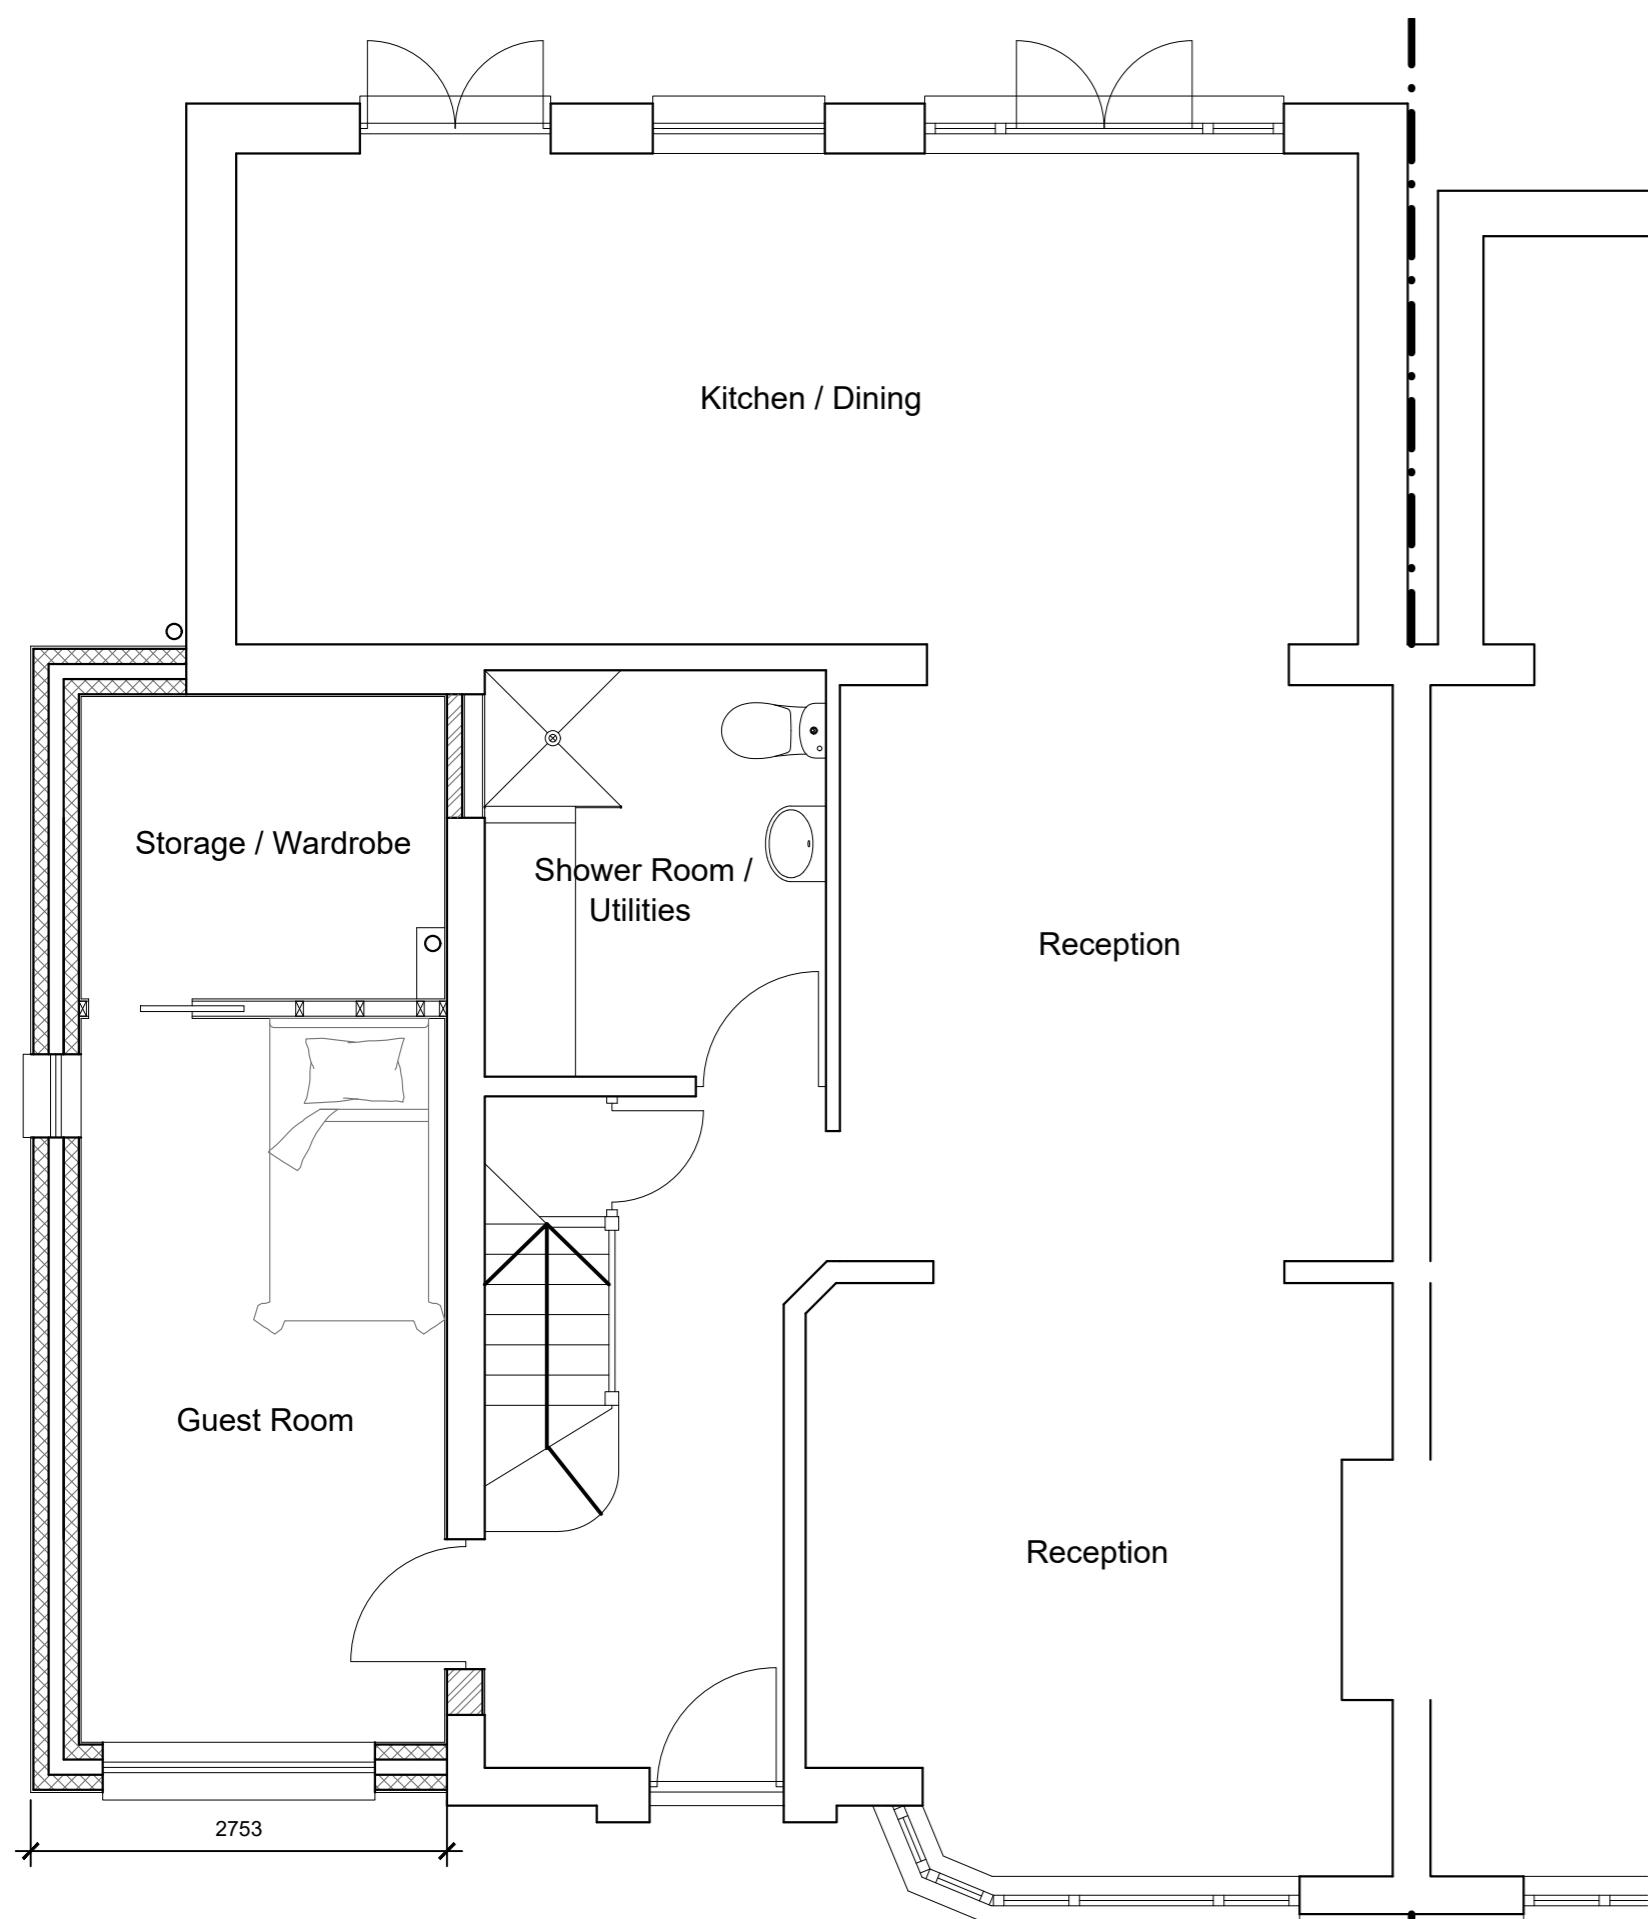


PROPOSED GROUND FLOOR PLAN

0 5 0 5 10


SCALE BAR 1:50

0 5 10

SCALE BAR 1:100

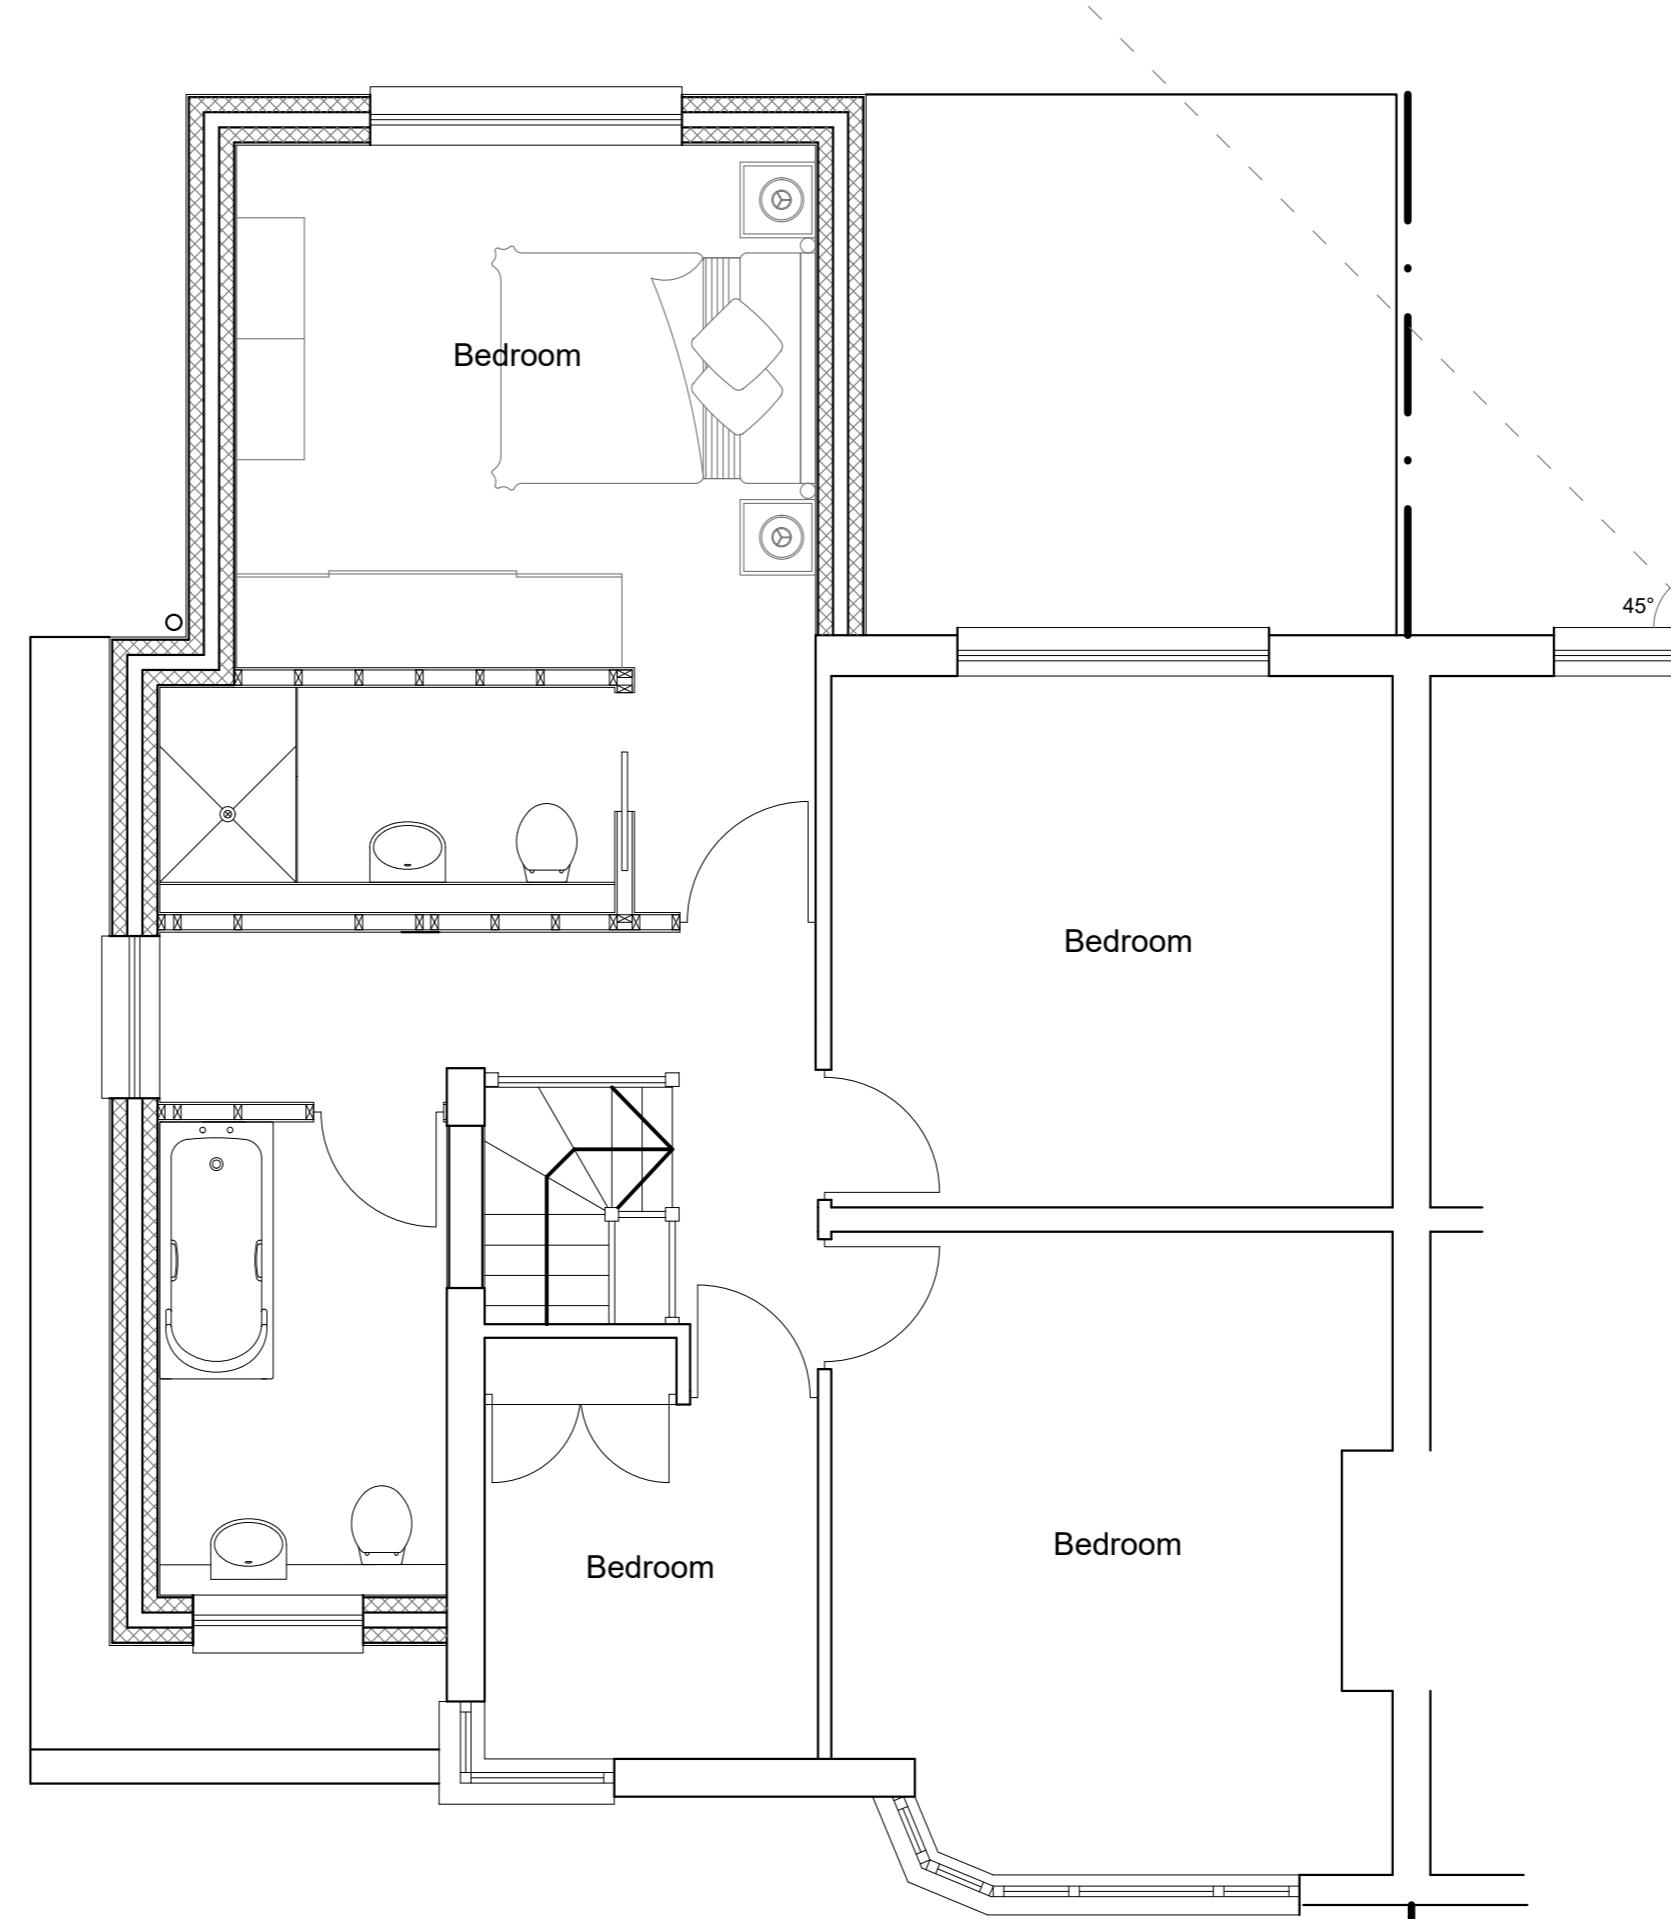

PROPOSED FIRST FLOOR PLAN

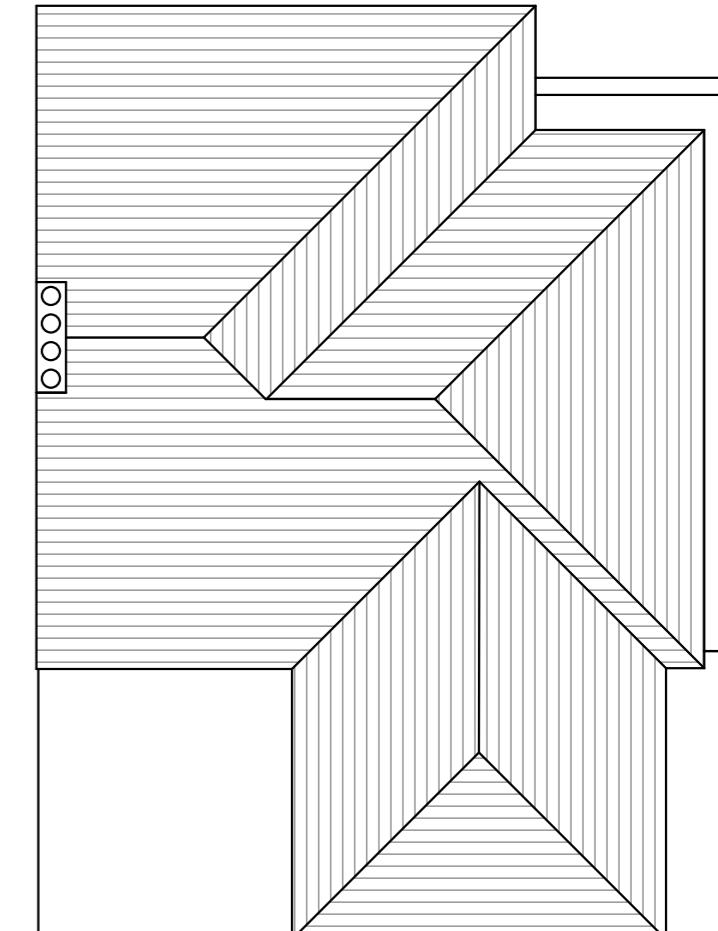

ROOF PLAN

Rev. A - 02.11.22 - 45 degree notional splay shown

**T R Harris Design & Surveying Services**  
559 Rayners lane, Pinner, Middlesex HA5 5HP  
www.trharrisdesign.co.uk Tel: 07957 619812

PROJECT

9 Manor Way  
RUISLIP  
HA4 8HE

TITLE

Proposed Plans & Elevations

SCALE 1:50 & 1:100 @ A2

DATE July 2022

DRAWING NO.

22/9MW/20A