




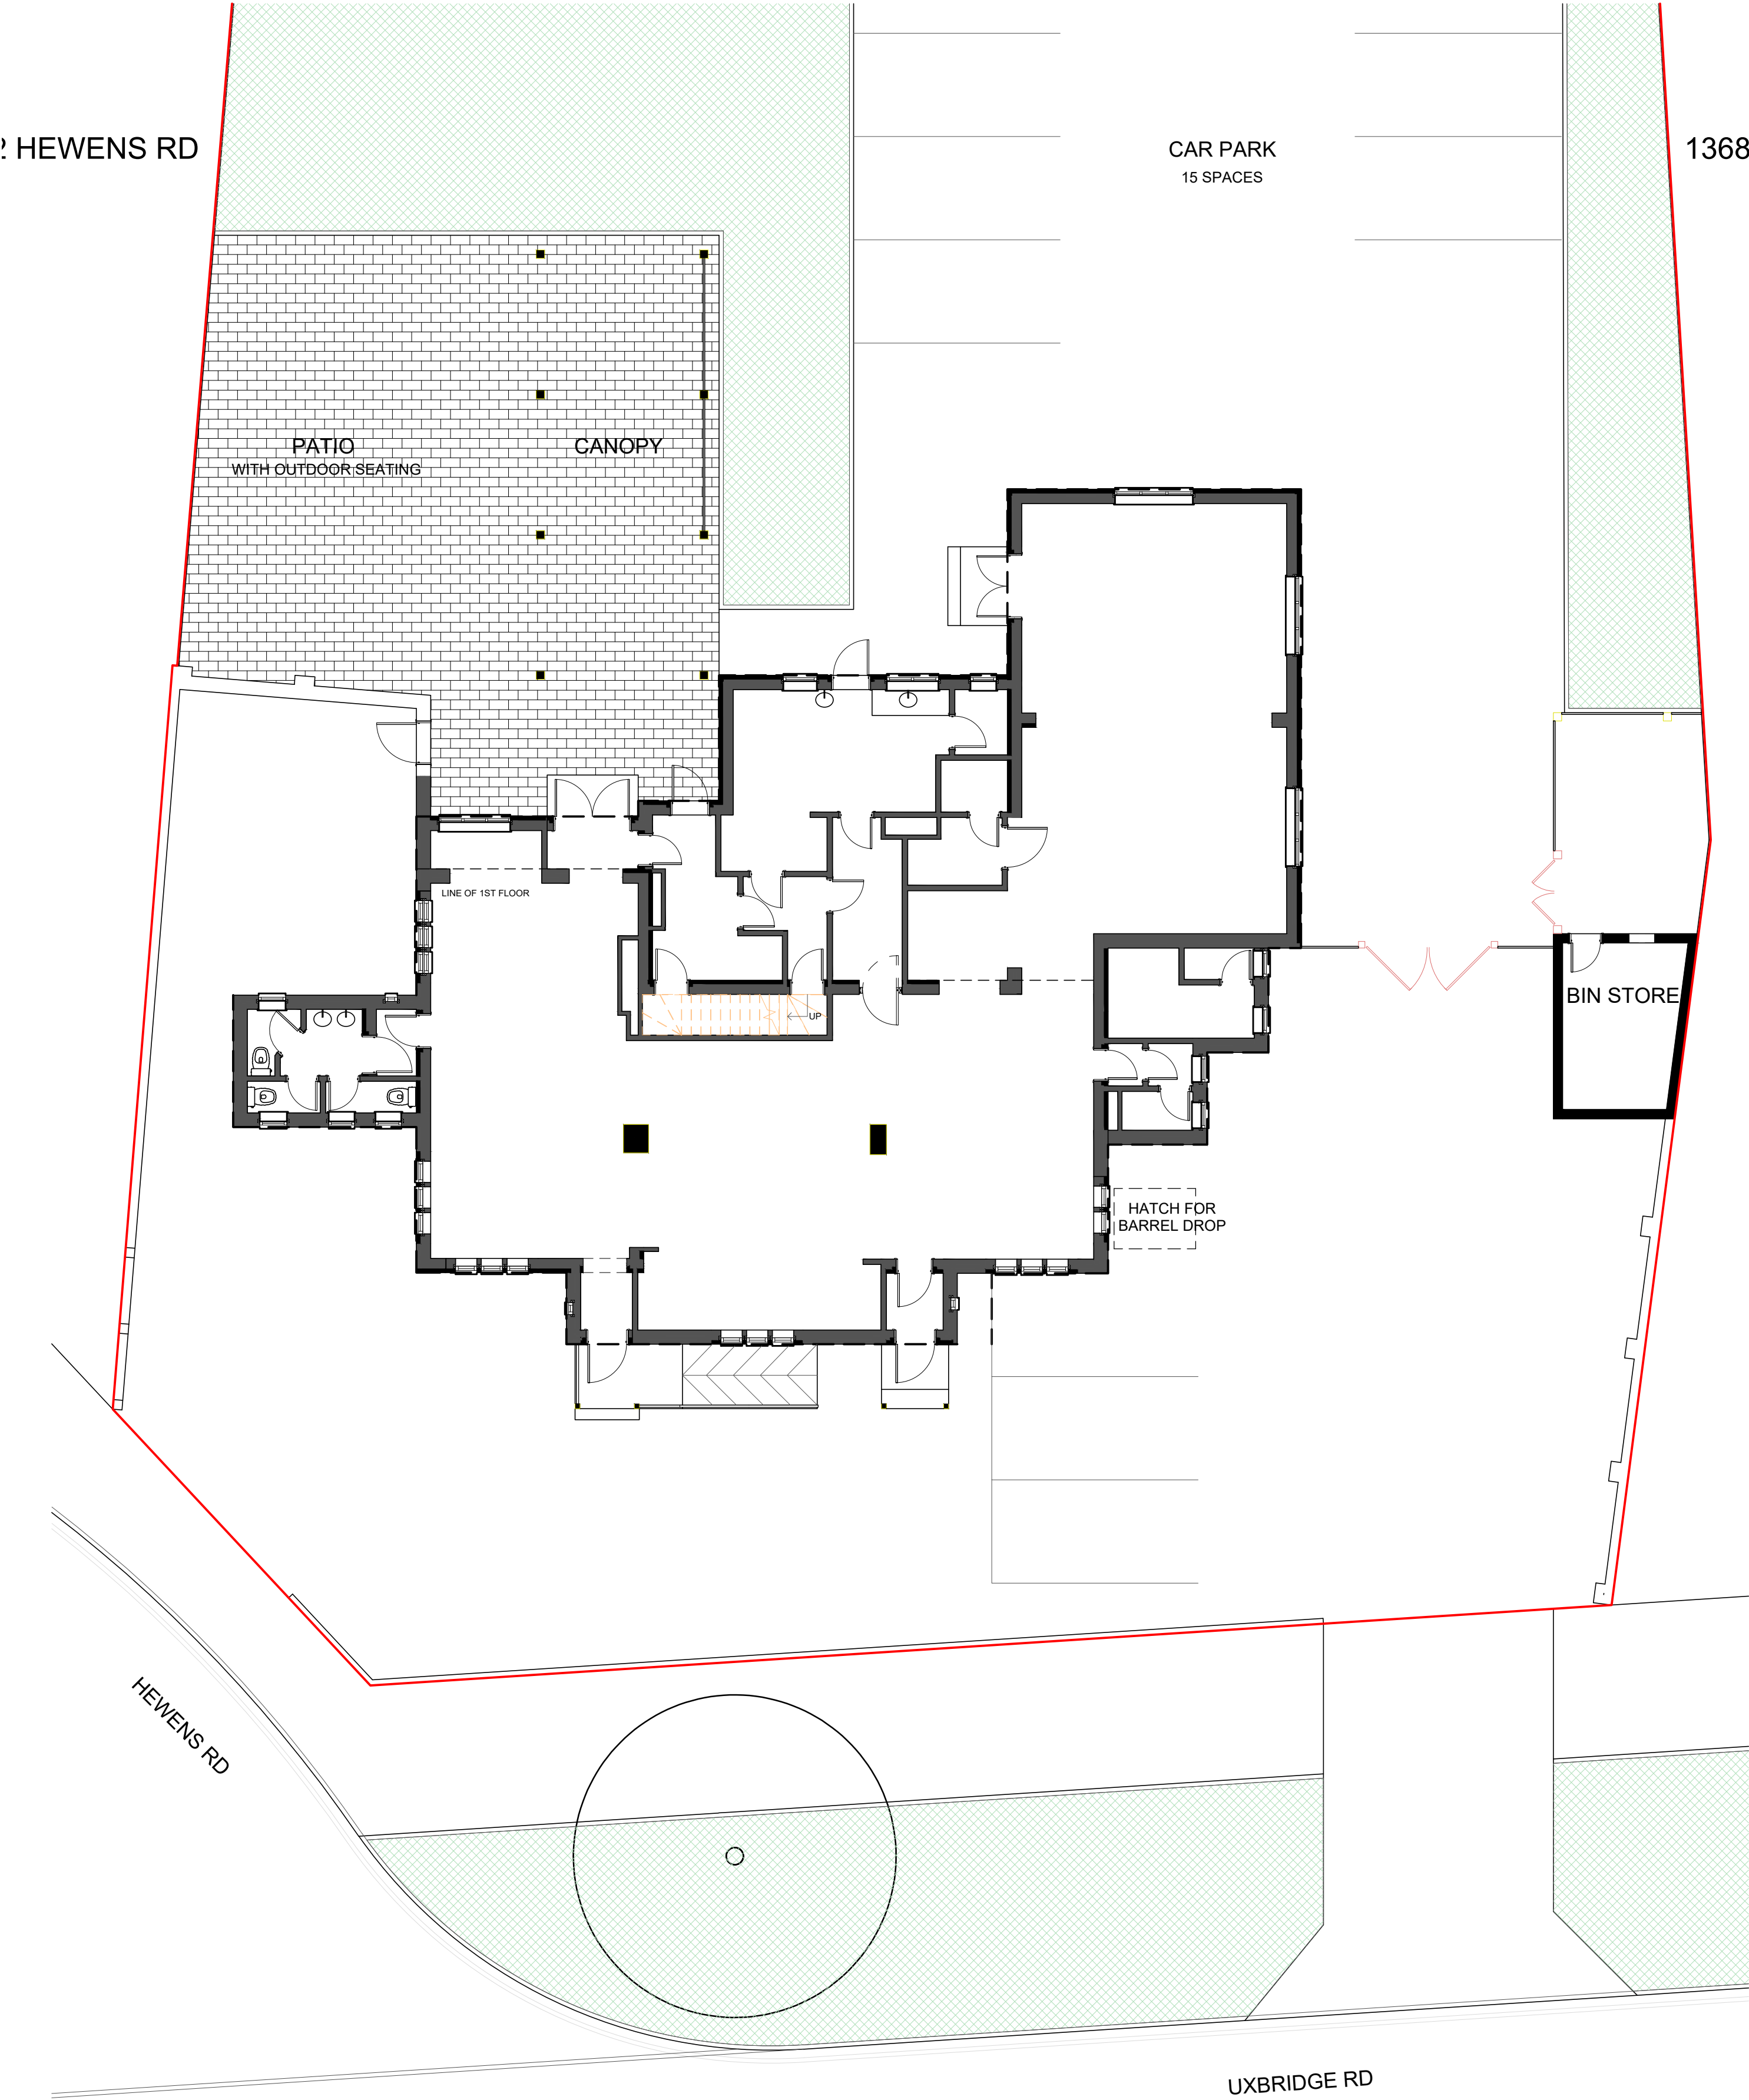


EXISTING GROUND FLOOR PLAN
1 : 100

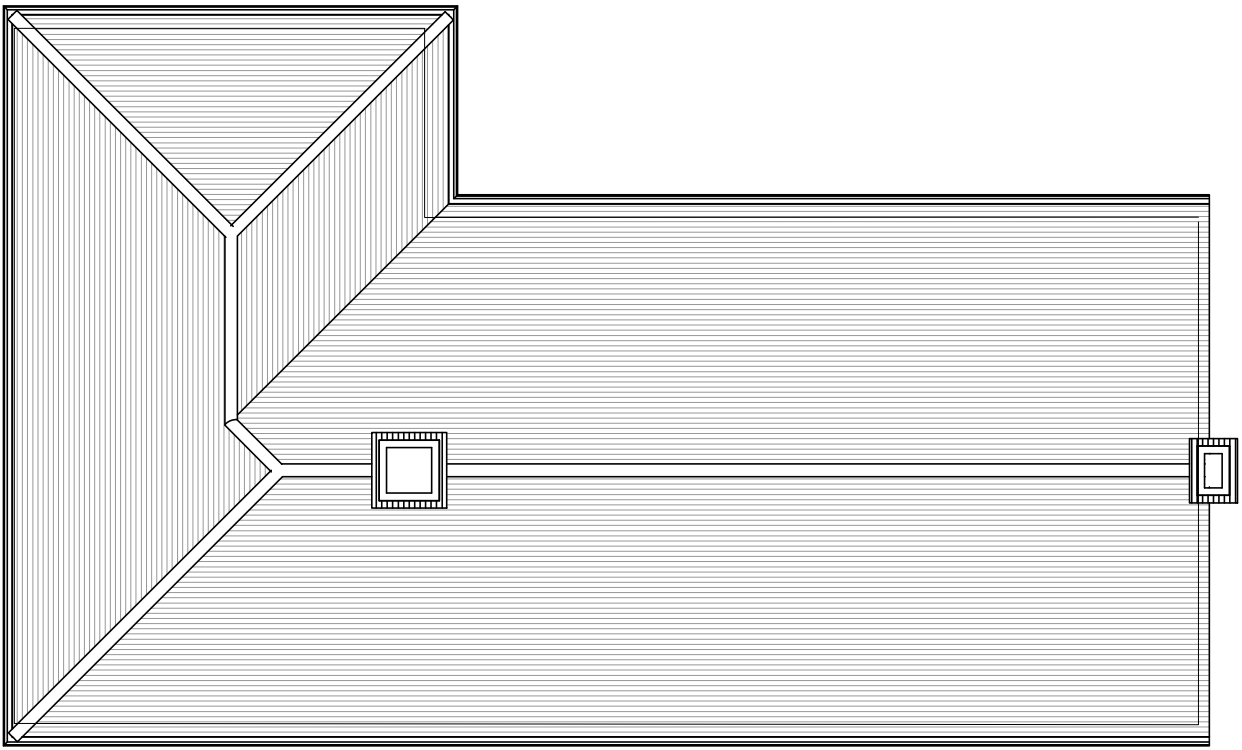

EXISTING ROOF PLAN
1 : 100

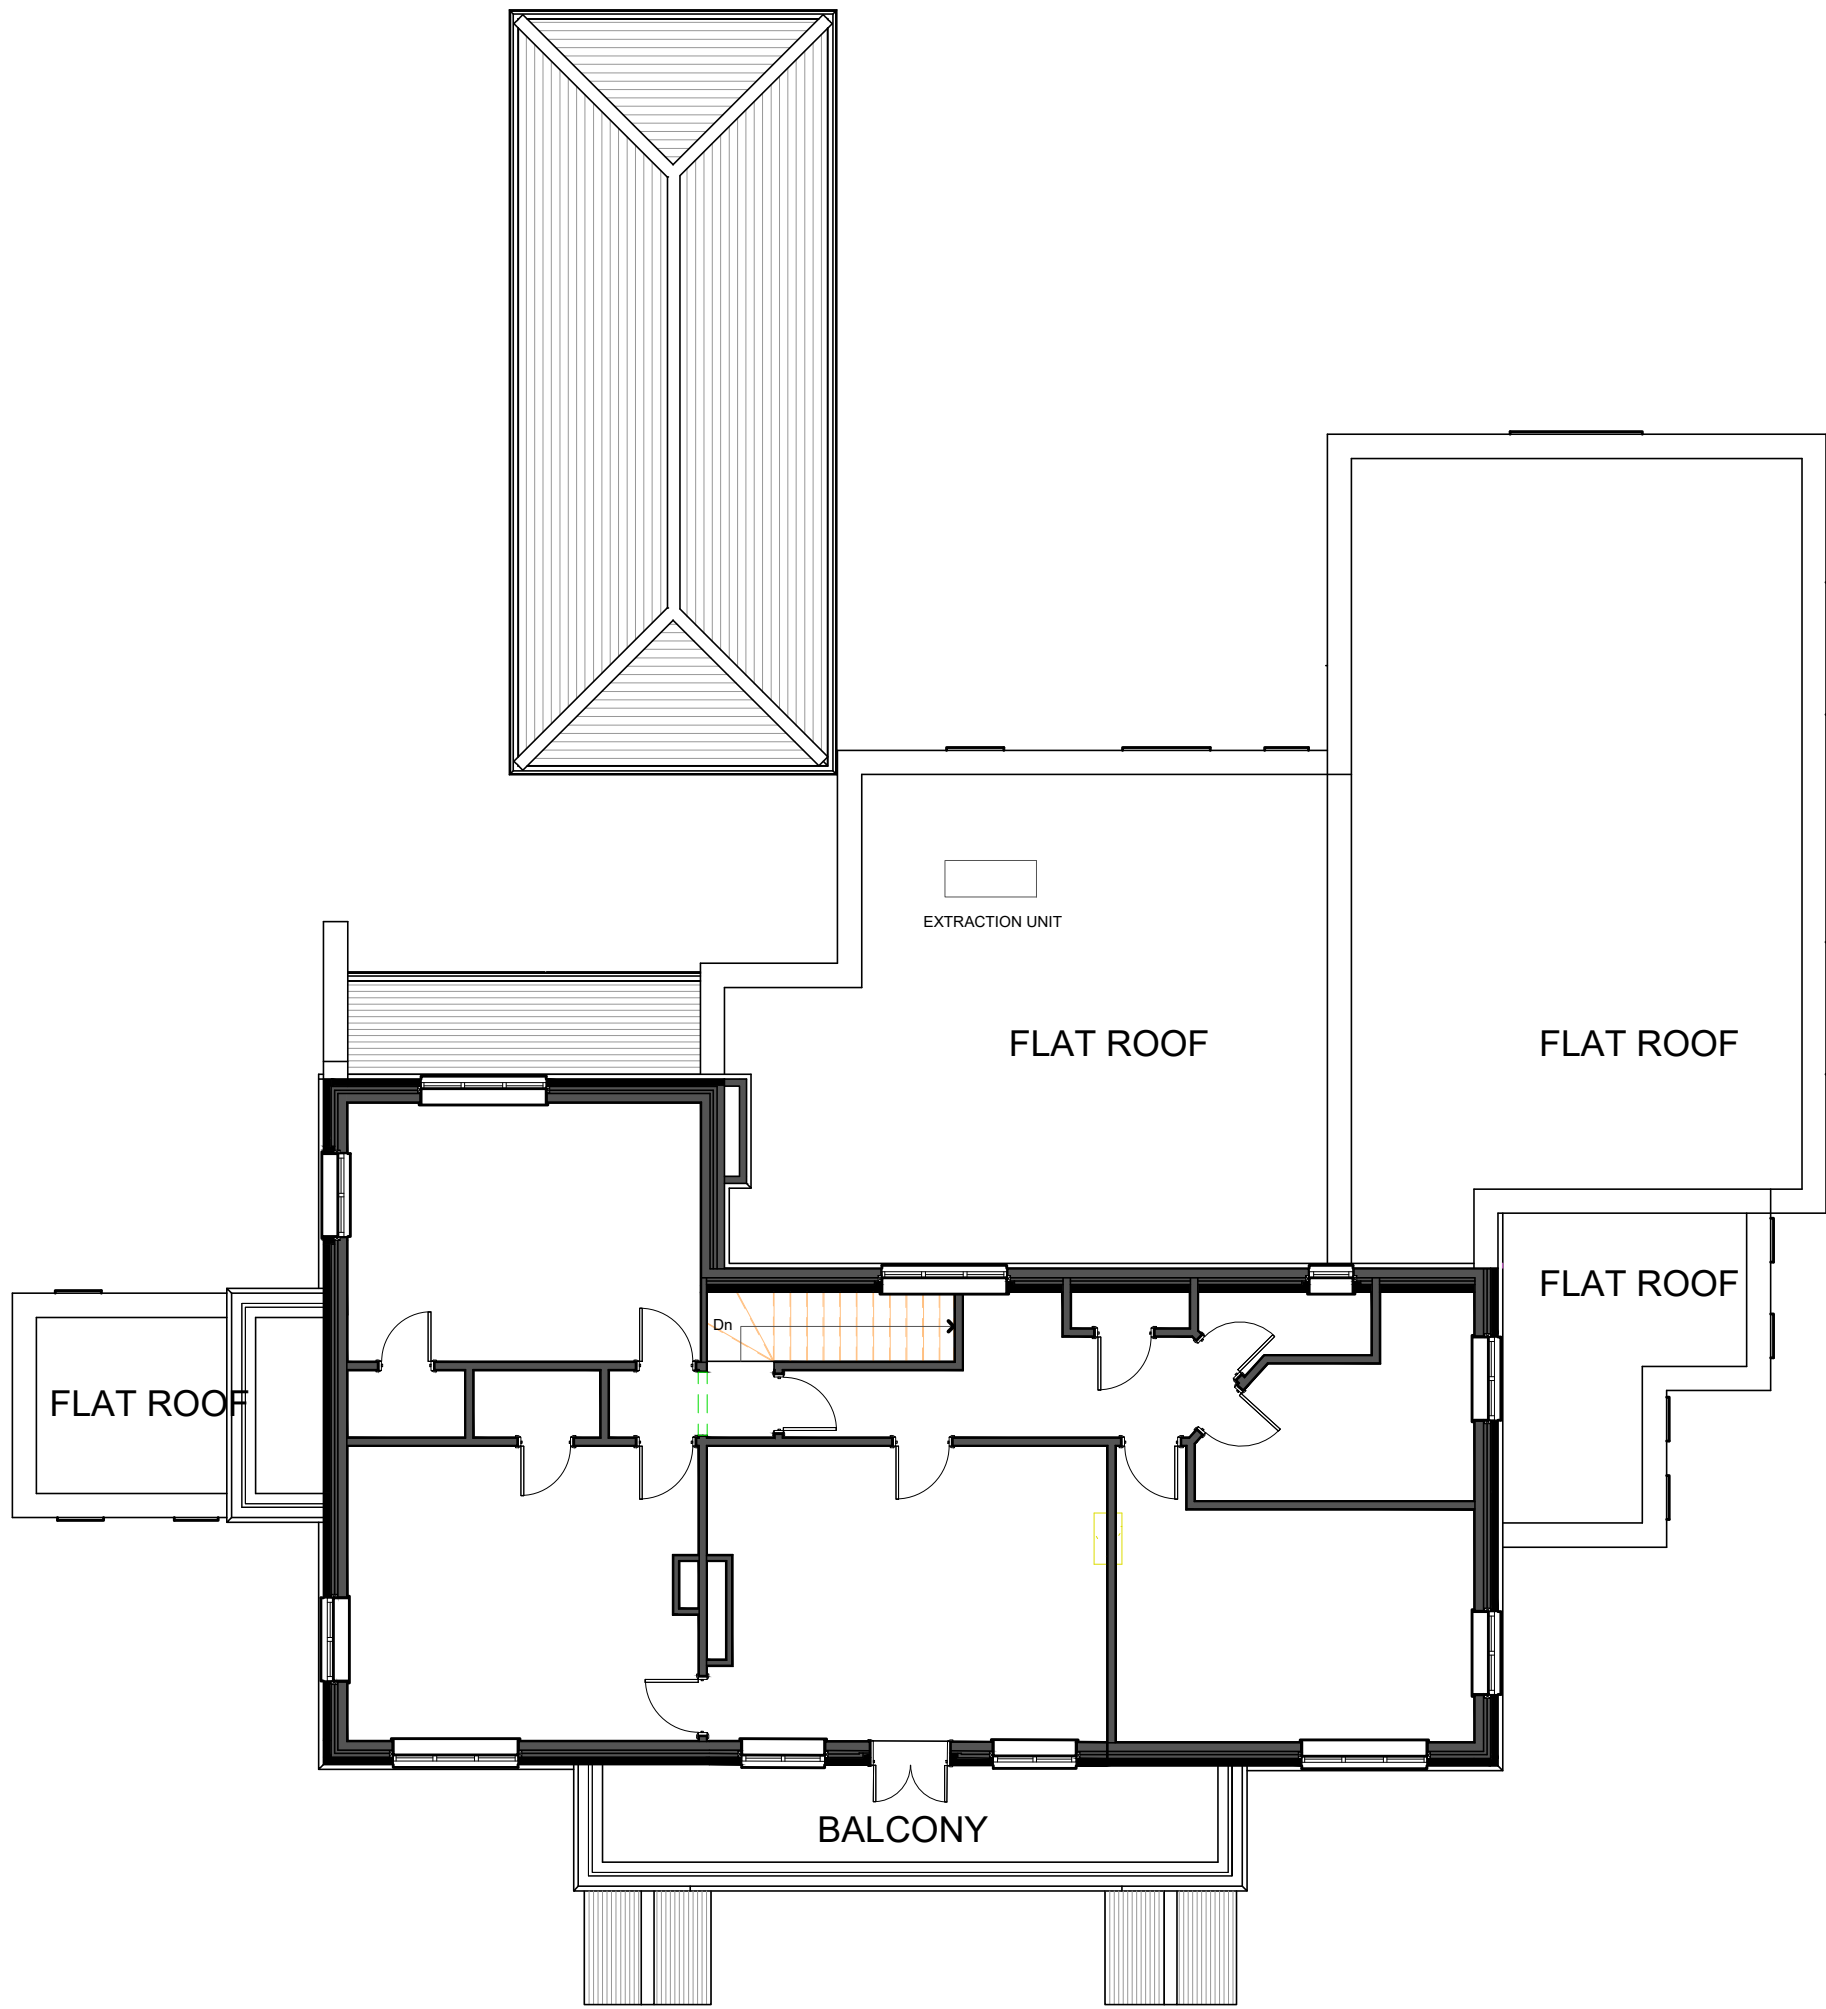

EXISTING FIRST FLOOR PLAN
1 : 100

 

PROJECT	DWG NO.	SCALE	DETAIL	31.03.2023 SUBMITTED FOR PLANNING							PROJECT NO.	PR Architecture ltd. Chartered Architect 120, Pinner Road, Harrow, HA1 4JD. Tel: 0208 357 2304
CARPENTER'S ARMS, 1370 UXBRIDGE RD, HAYES UB4 8JJ	02B	1:100 @ A1	EXISTING BUILDING FLOOR PLANS								19.35	
PLANNING												