


PROPOSED GROUND FLOOR PLAN
1 : 100

PROPOSED FIRST FLOOR PLAN
1 : 100

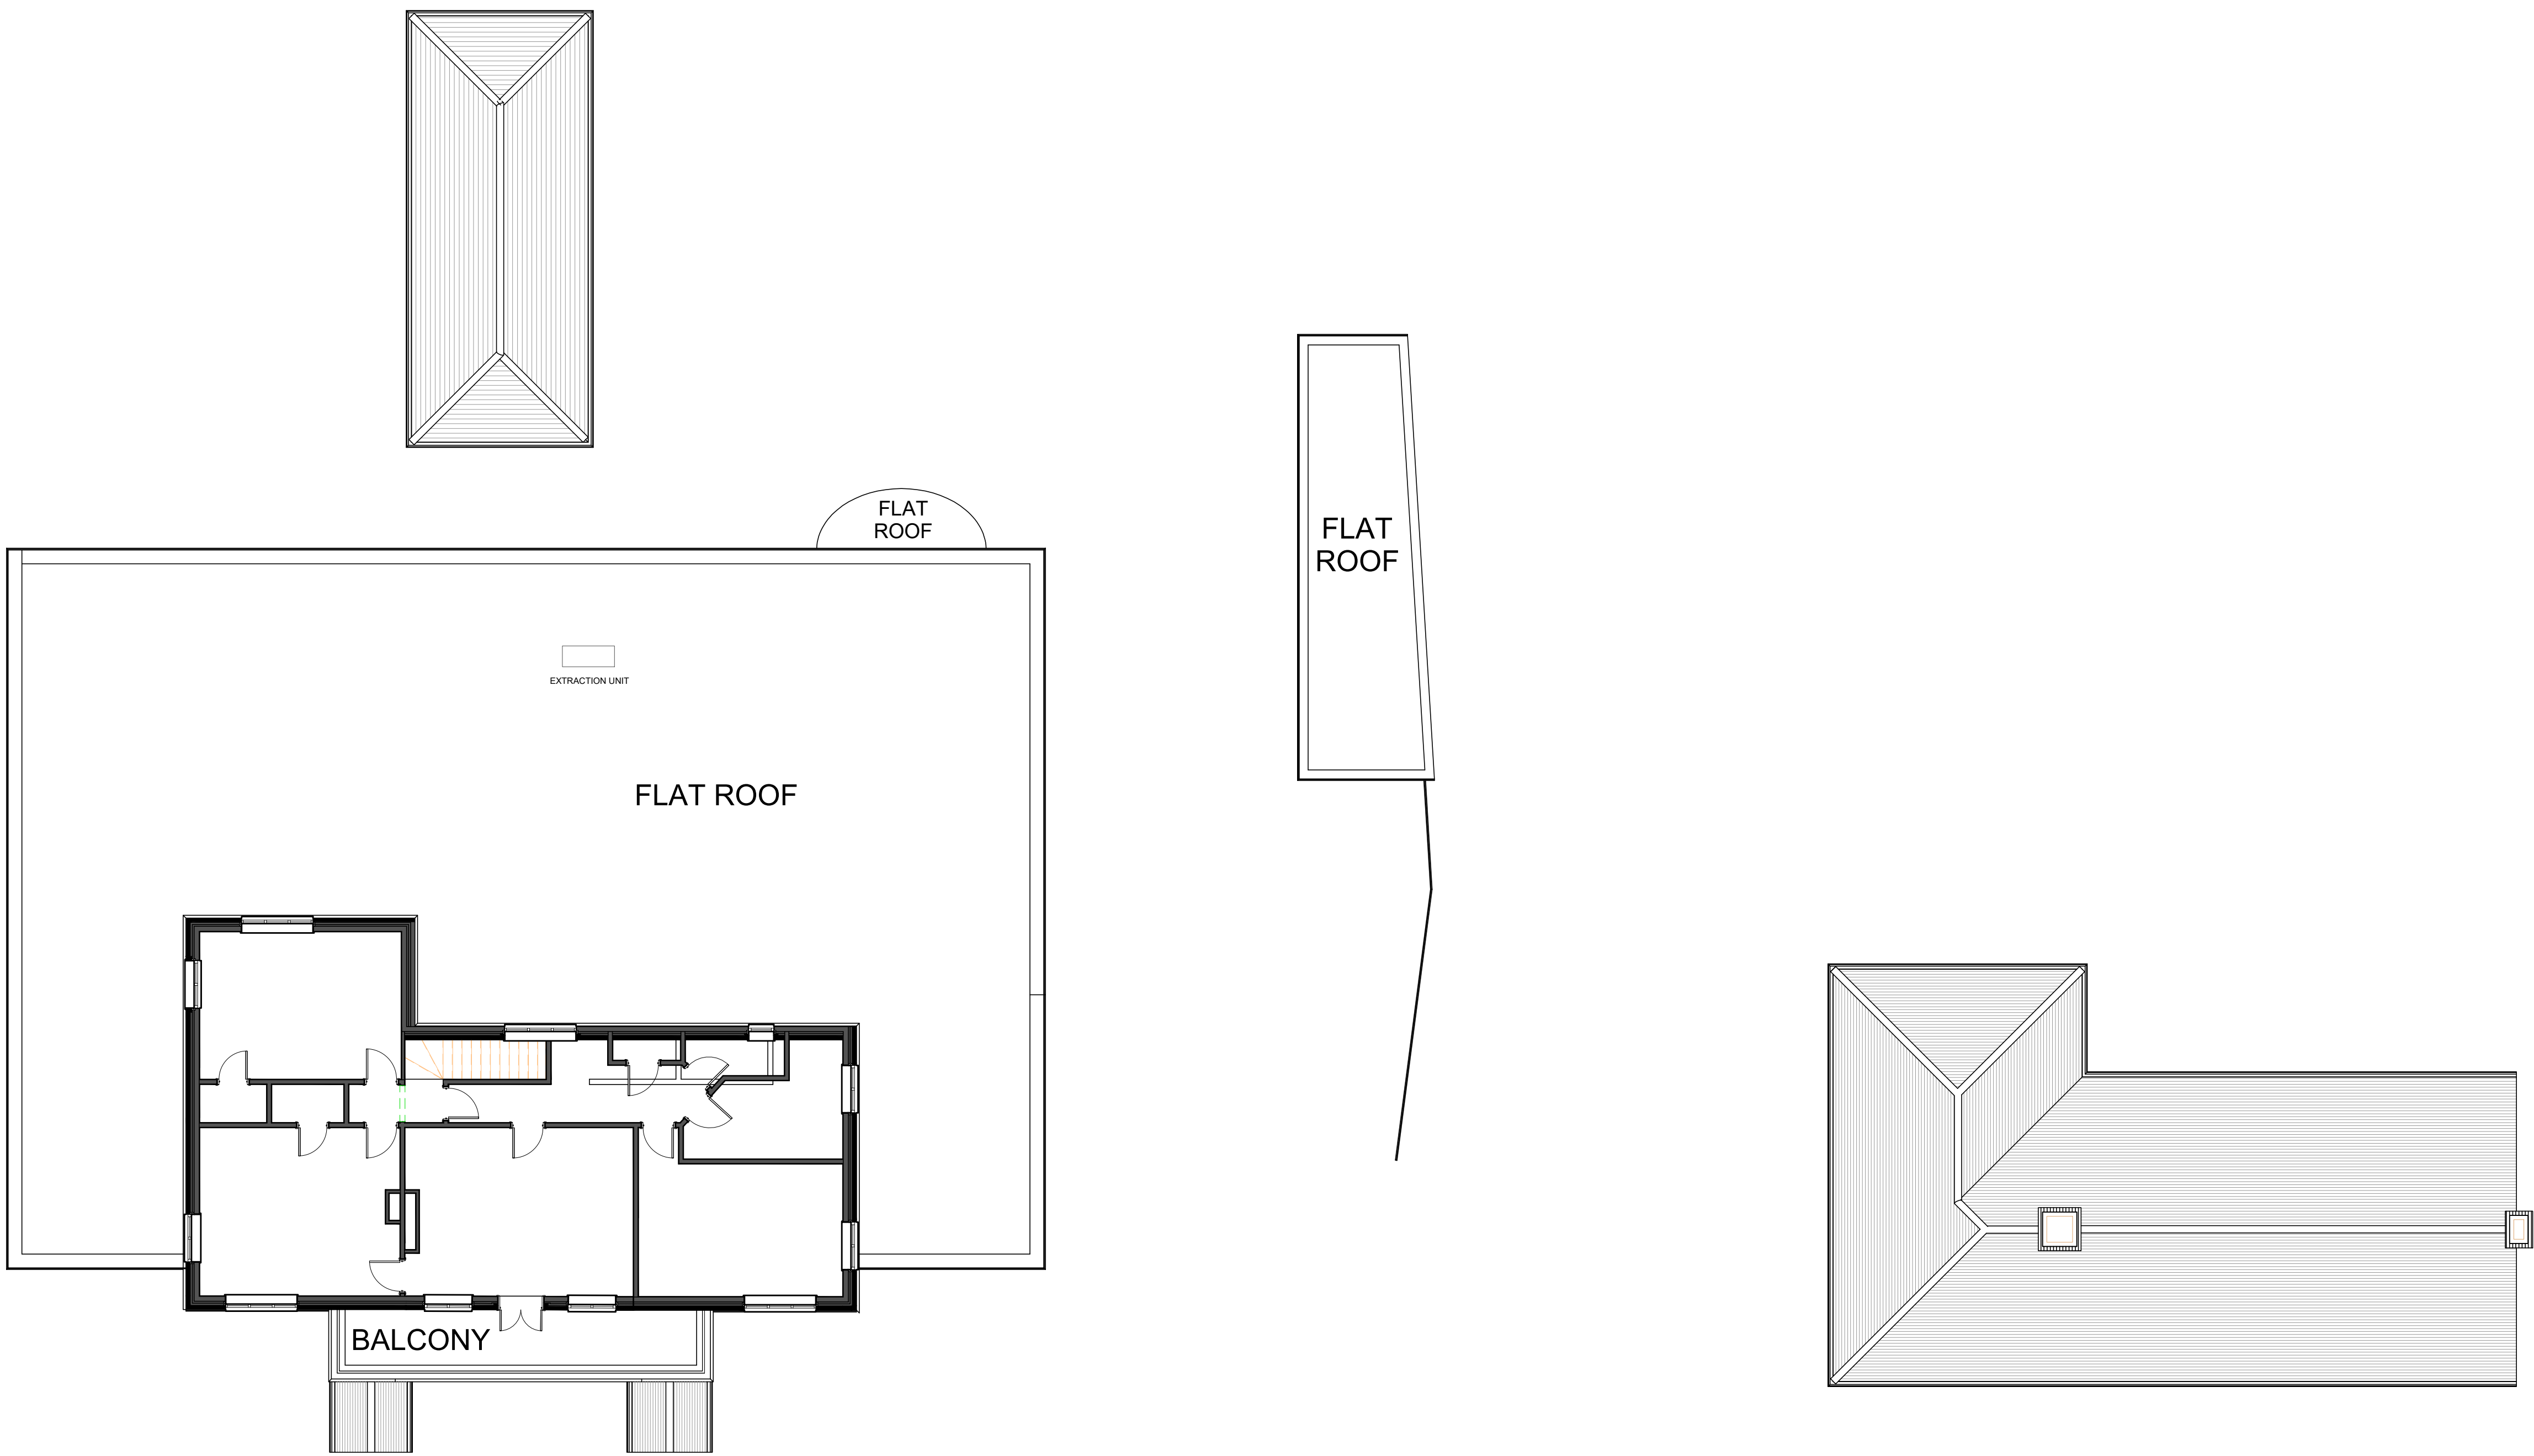

PROPOSED ROOF PLAN
1 : 100



PROJECT	DWG NO.	SCALE	DETAIL	31.03.2023						PROJECT NO.	
CARPENTER'S ARMS, 1370 UXBRIDGE RD, HAYES UB4 8JJ	05C	1:100 @ A0	PROPOSED FLOOR PLANS	SUBMITTED FOR PLANNING						19.35	
PLANNING											