



PROPOSED FRONT ELEVATION
1 : 100




PROPOSED SIDE ELEVATION (SE)
1 : 100




PROPOSED REAR ELEVATION
1 : 100



PROPOSED SIDE ELEVATION (NW)
1 : 100

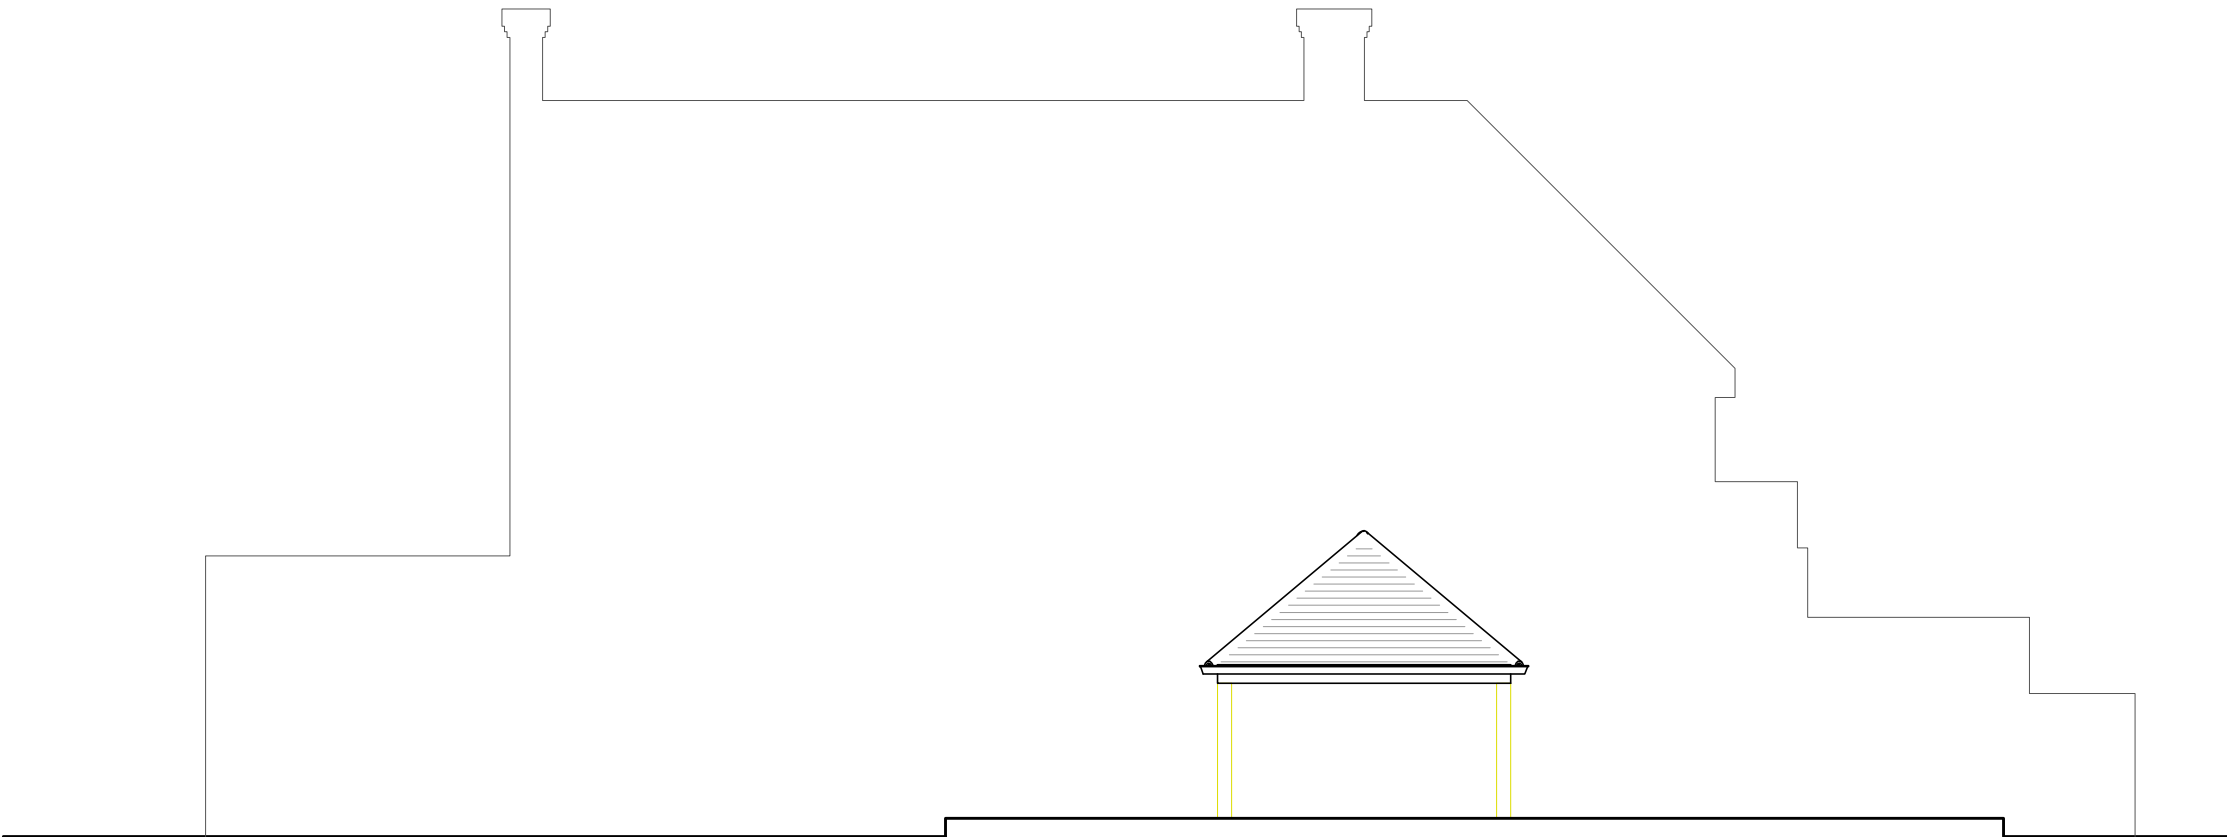

PROPOSED REAR CANOPY
1 : 100

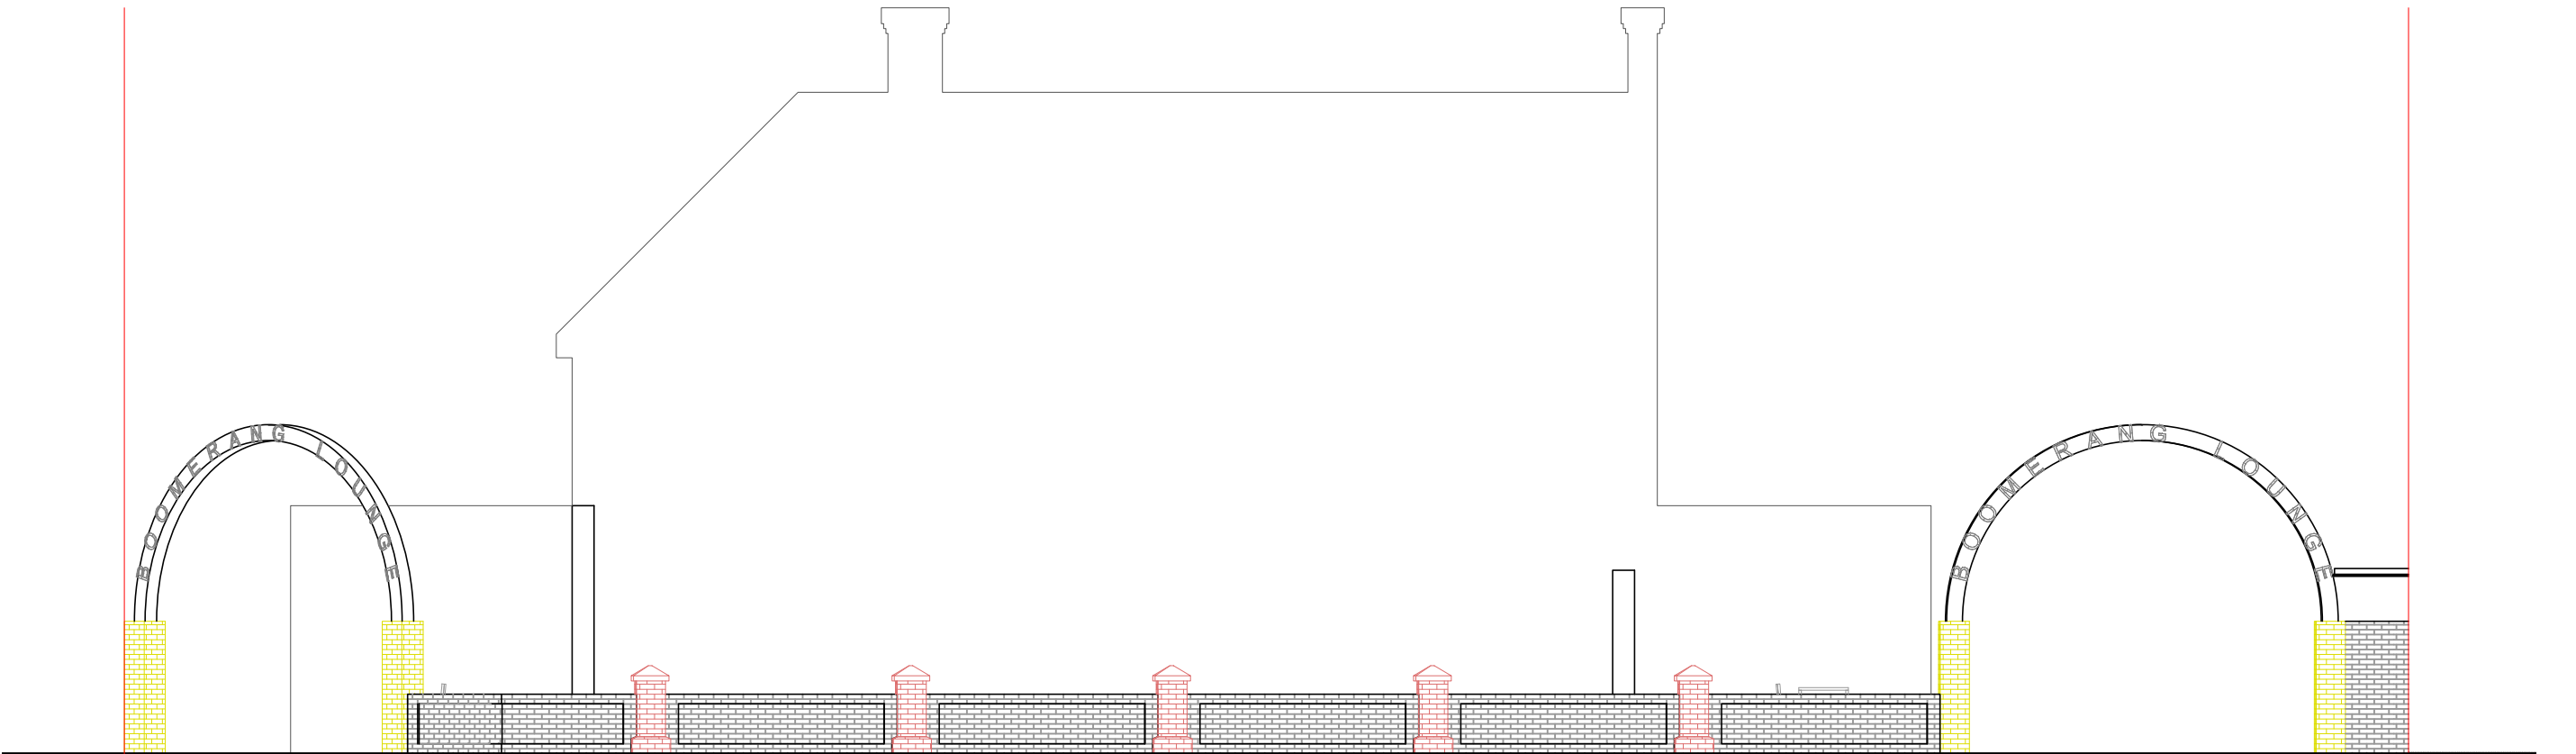

PROPOSED REAR CANOPY
1 : 100



PROJECT	DWG NO.	SCALE	DETAIL	31.03.2023						PROJECT NO.	PR Architecture Ltd. Chartered Architect 120, Pinner Road, Harrow, HA1 4JD. Tel: 0208 357 2304
CARPENTER'S ARMS, 1370 UXBRIDGE RD, HAYES UB4 8JJ	06C	1:100 @ A1	PROPOSED ELEVATIONS	SUBMITTED FOR PLANNING						19.35	
PLANNING											