


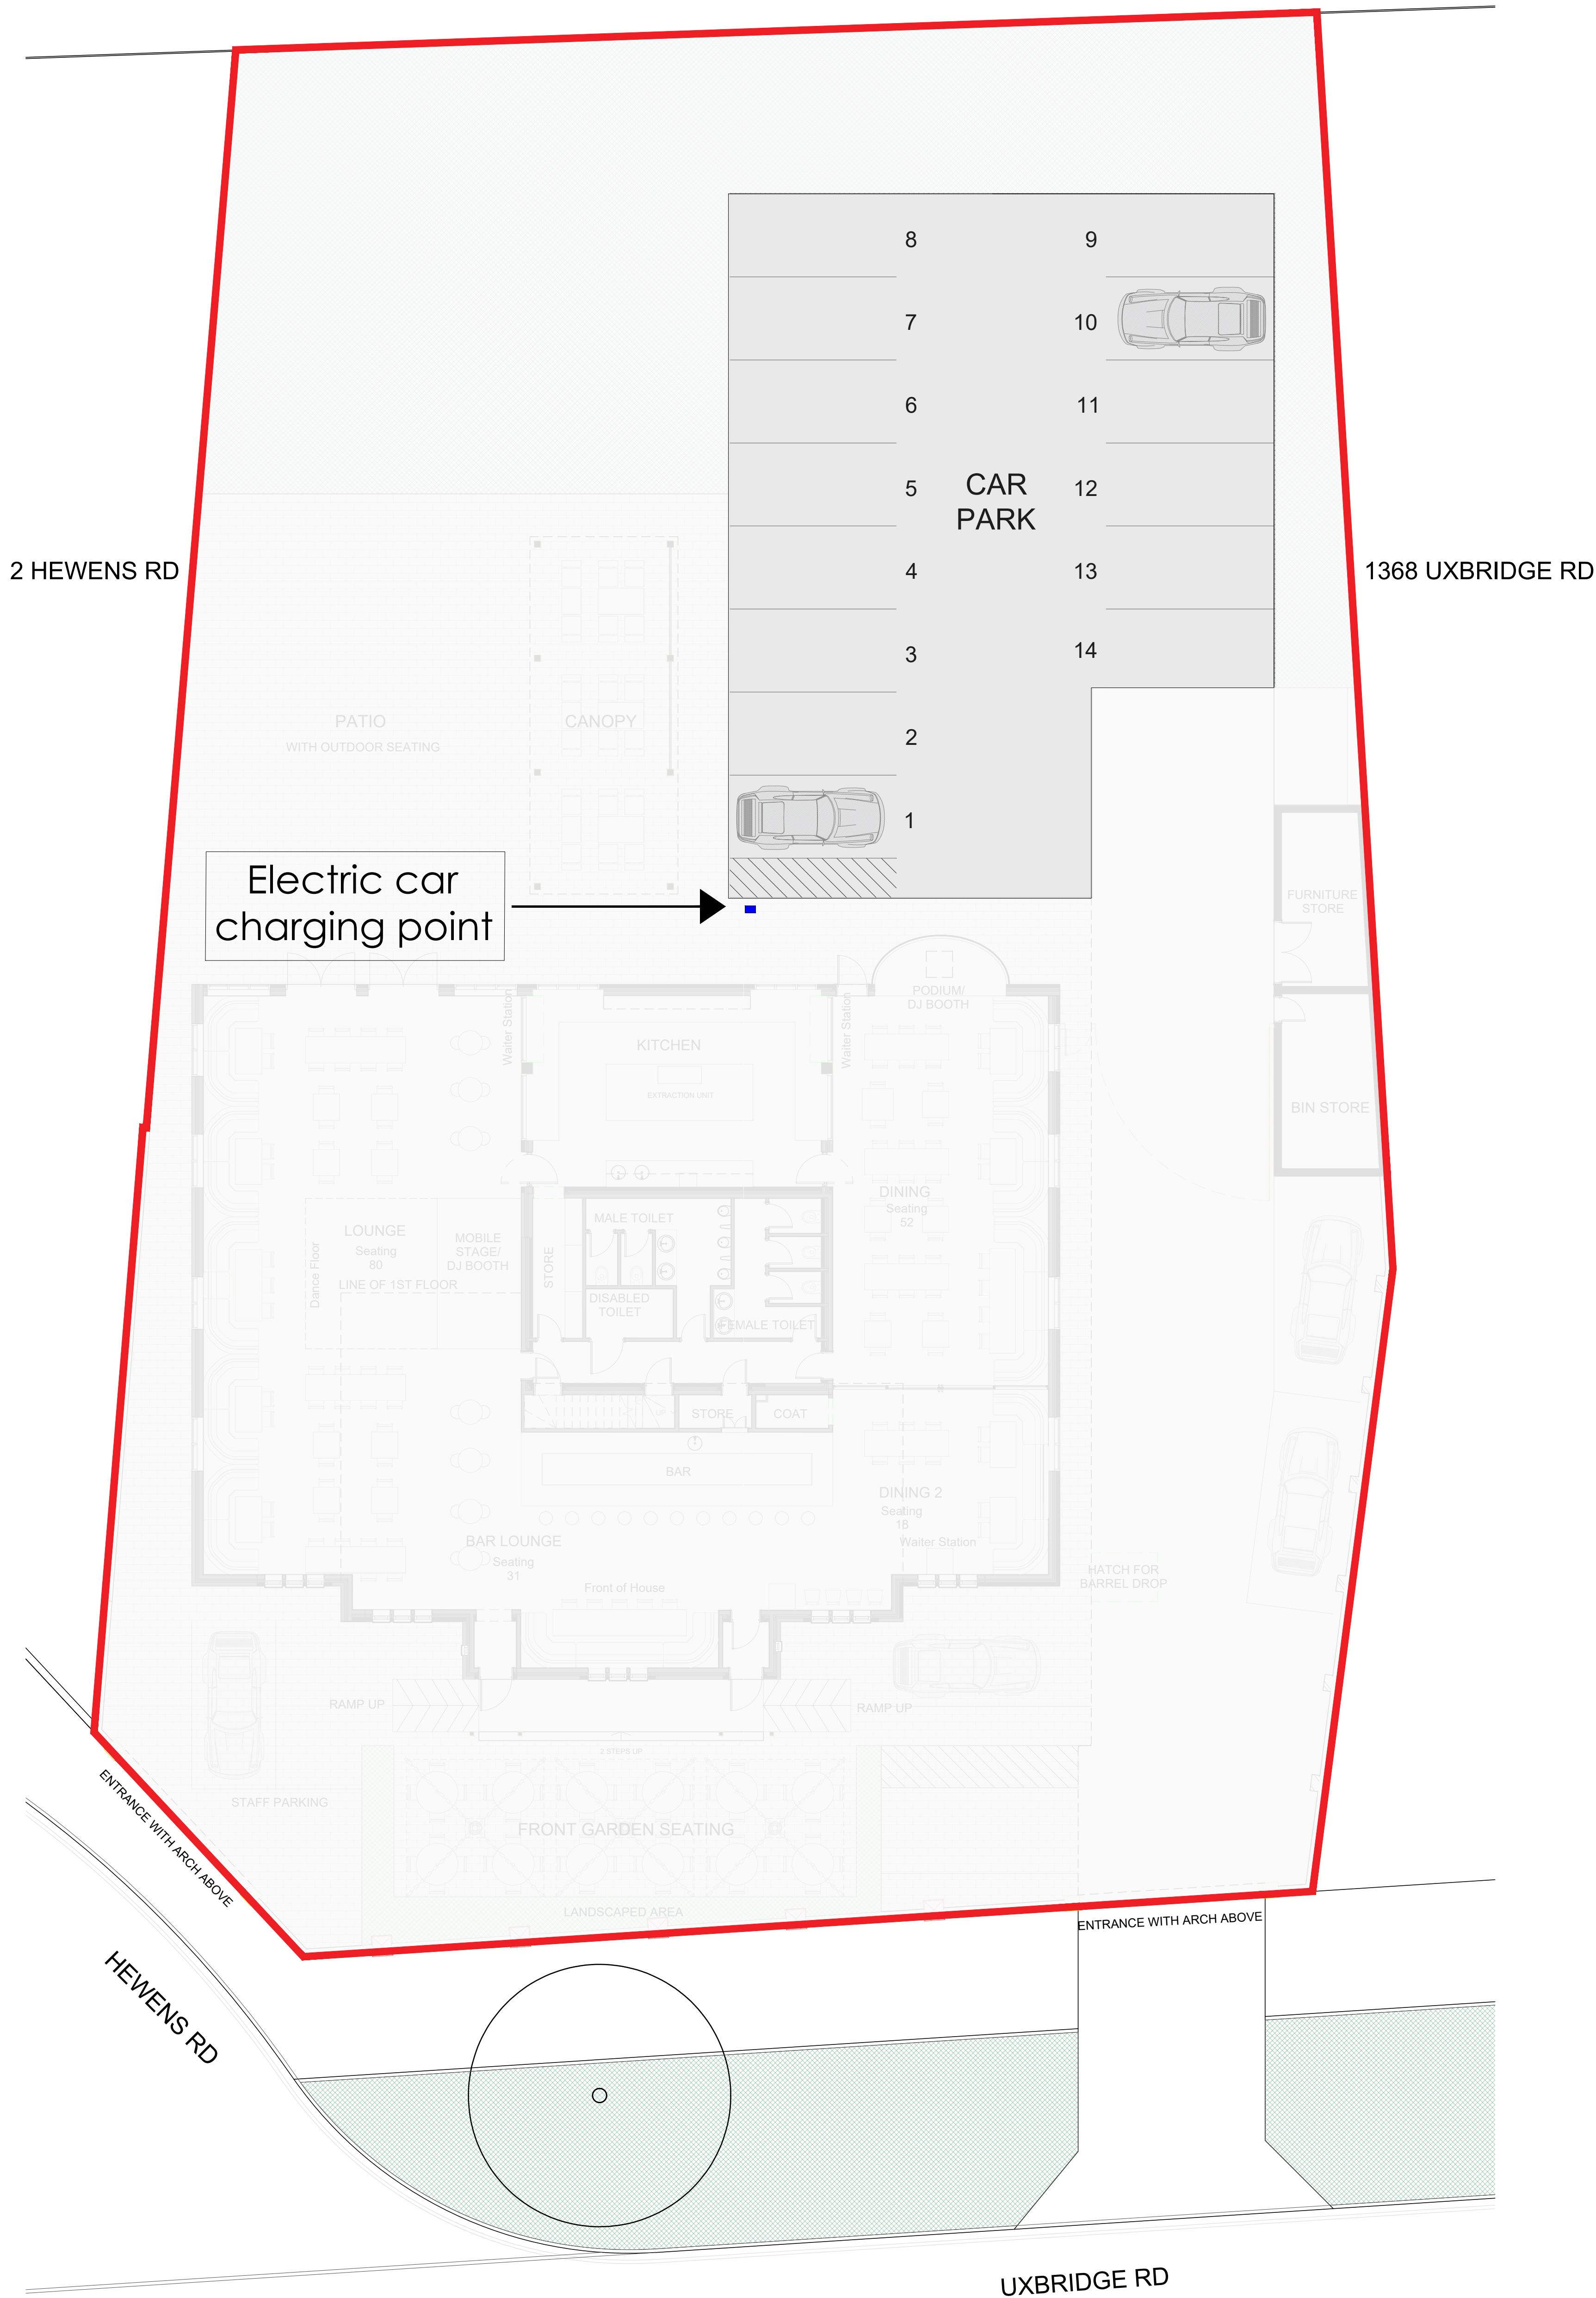

PROPOSED GROUND FLOOR PLAN



PROJECT	DWG NO.	SCALE	DETAIL	31.03.2023						PROJECT NO.	PR Architecture Ltd.
CARPENTER'S ARMS, 1370 UXBRIDGE RD, HAYES UB4 8JJ	304	1:100 @ A1	CAR PARKING	SUBMITTED FOR PLANNING						19.35	Chartered Architect
PLANNING											120, Pinner Road, Harrow, HA1 4JD. Tel: 0208 357 2304