


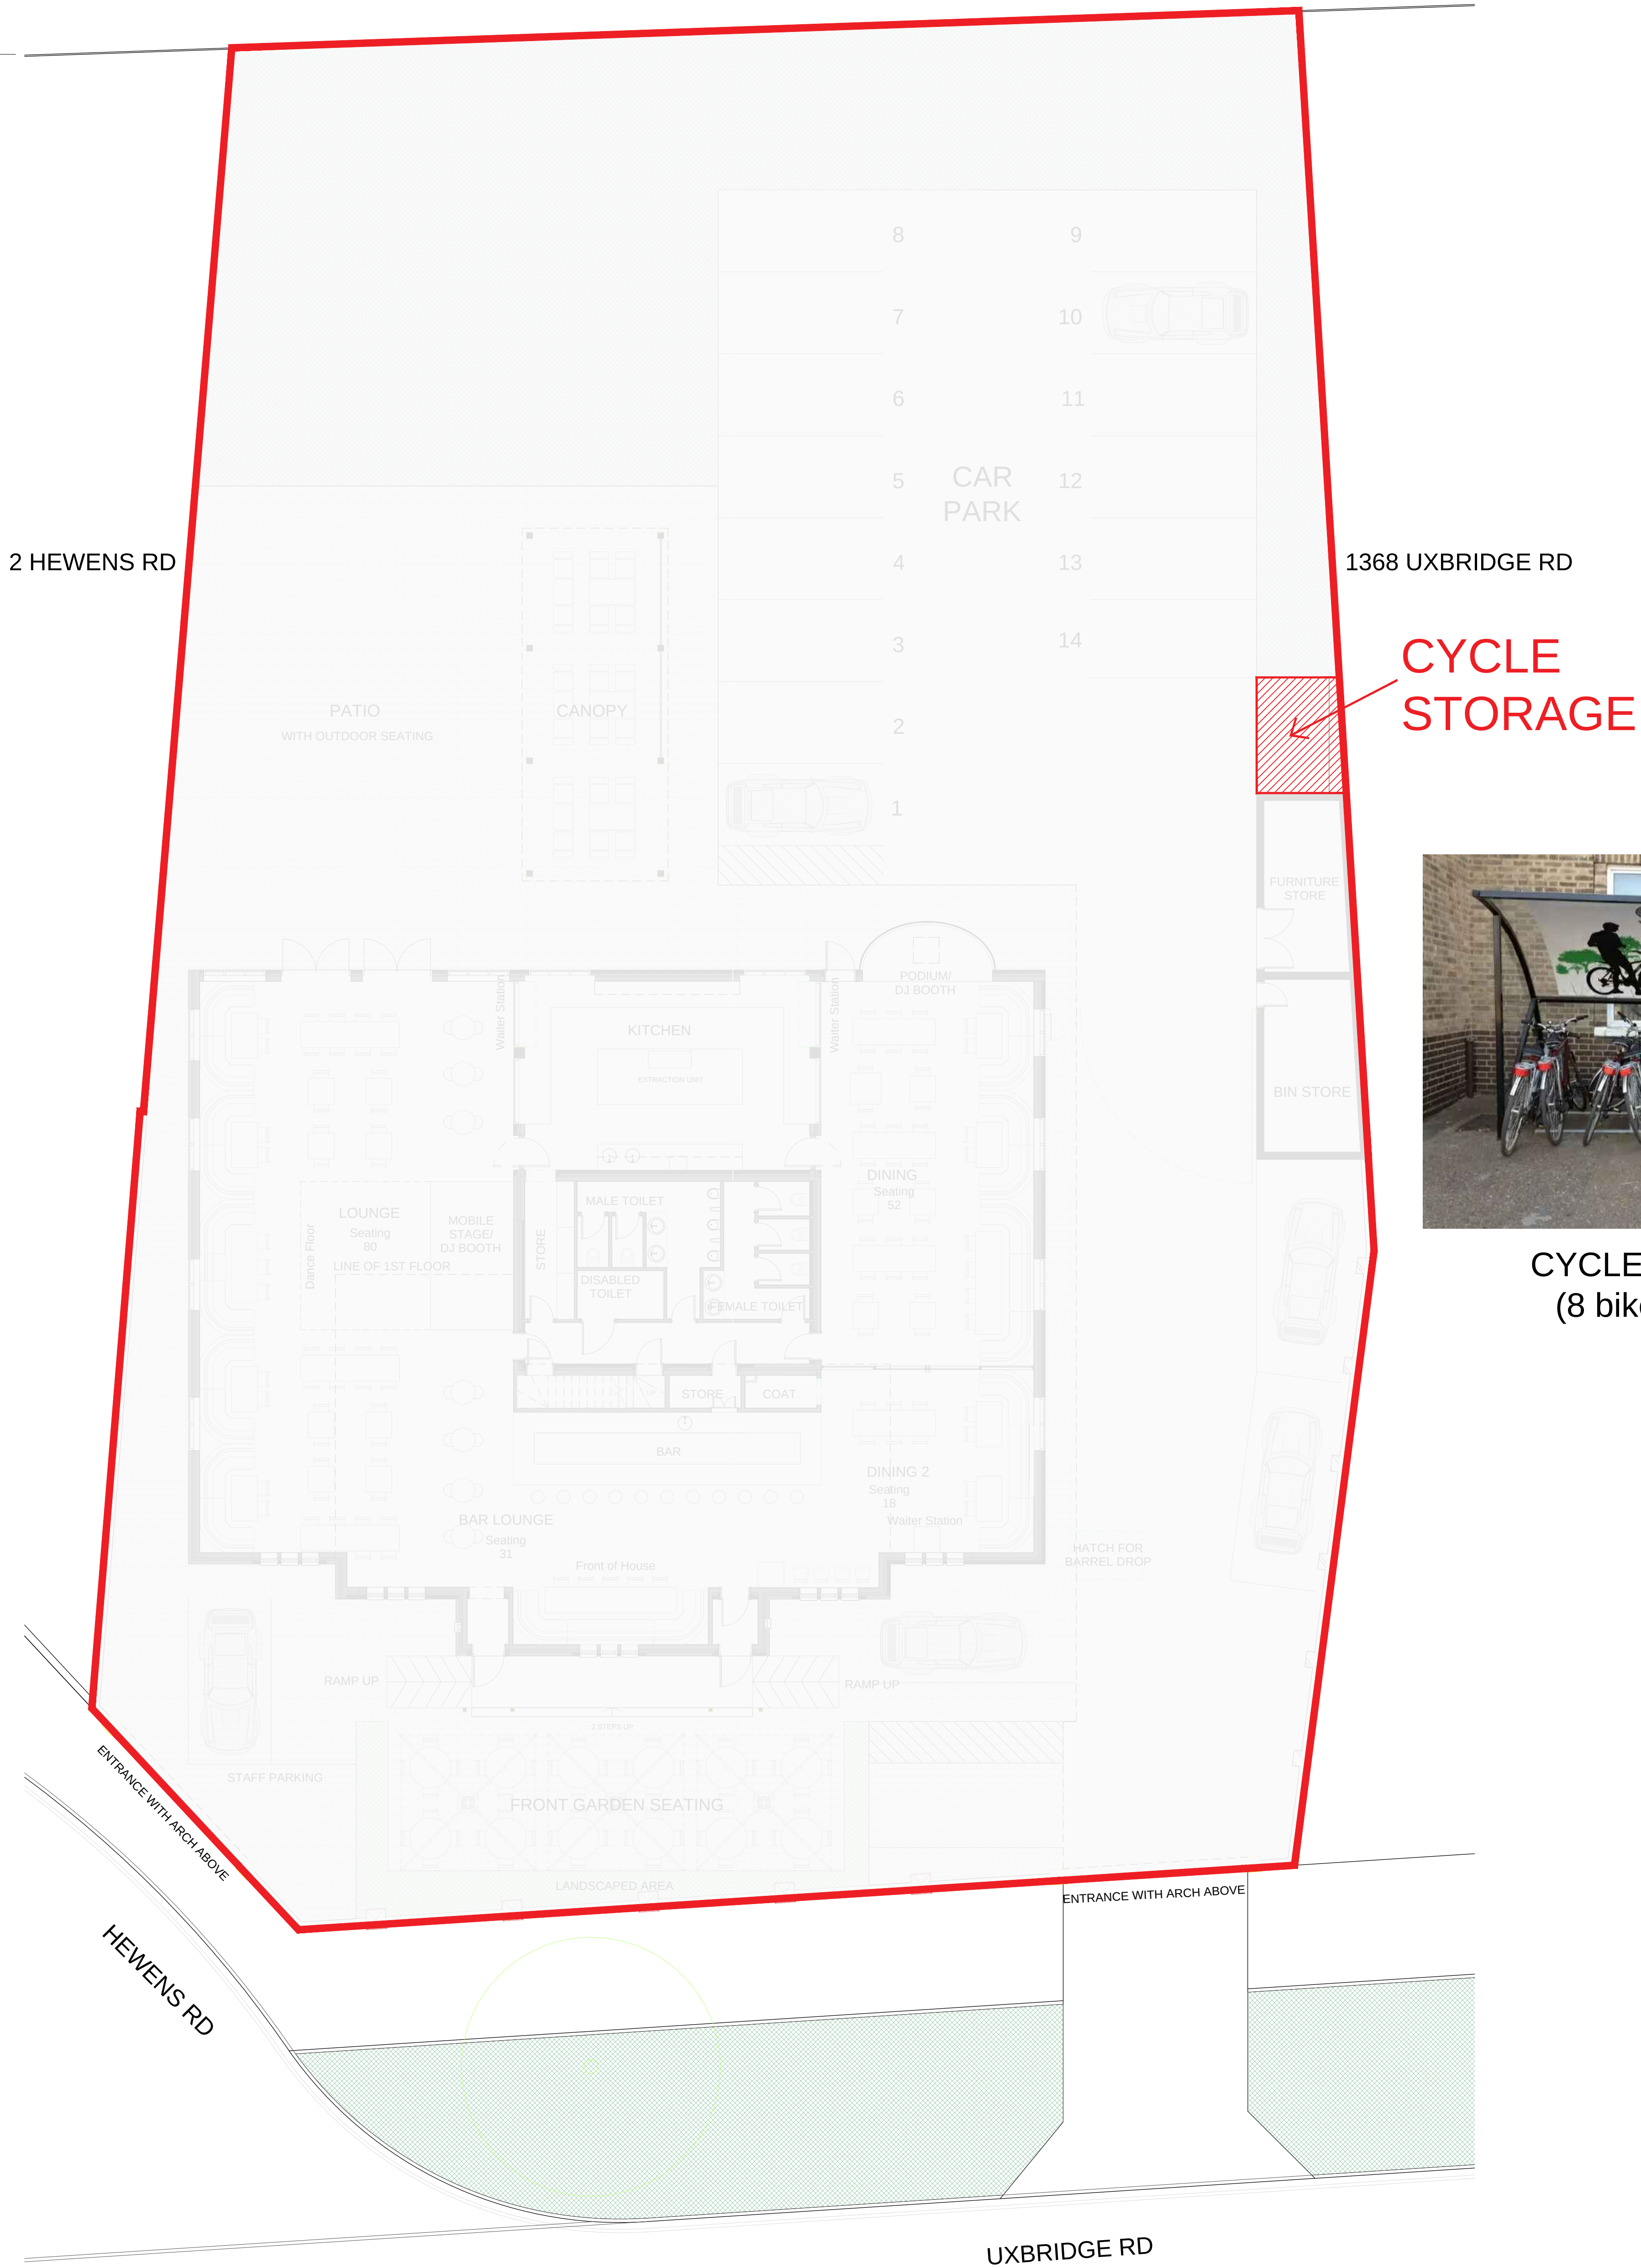

CYCLE SHELTER
(8 bike spaces)

PROPOSED GROUND FLOOR PLAN



PROJECT	DWG NO.	SCALE	DETAIL	13.01.2023						PROJECT NO.	PR Architecture Ltd.
CARPENTER'S ARMS, 1370 UXBRIDGE RD, HAYES UB4 8JJ	302	1:100 @ A1	CONDITION 6 - CYCLE STORAGE	SENT TO PLANNING						19.35	Chartered Architect
BUILDING REGULATIONS											120, Pinner Road, Harrow, HA1 4JD. Tel: 0208 357 2304