




SCALE BAR 1:50 @ A1

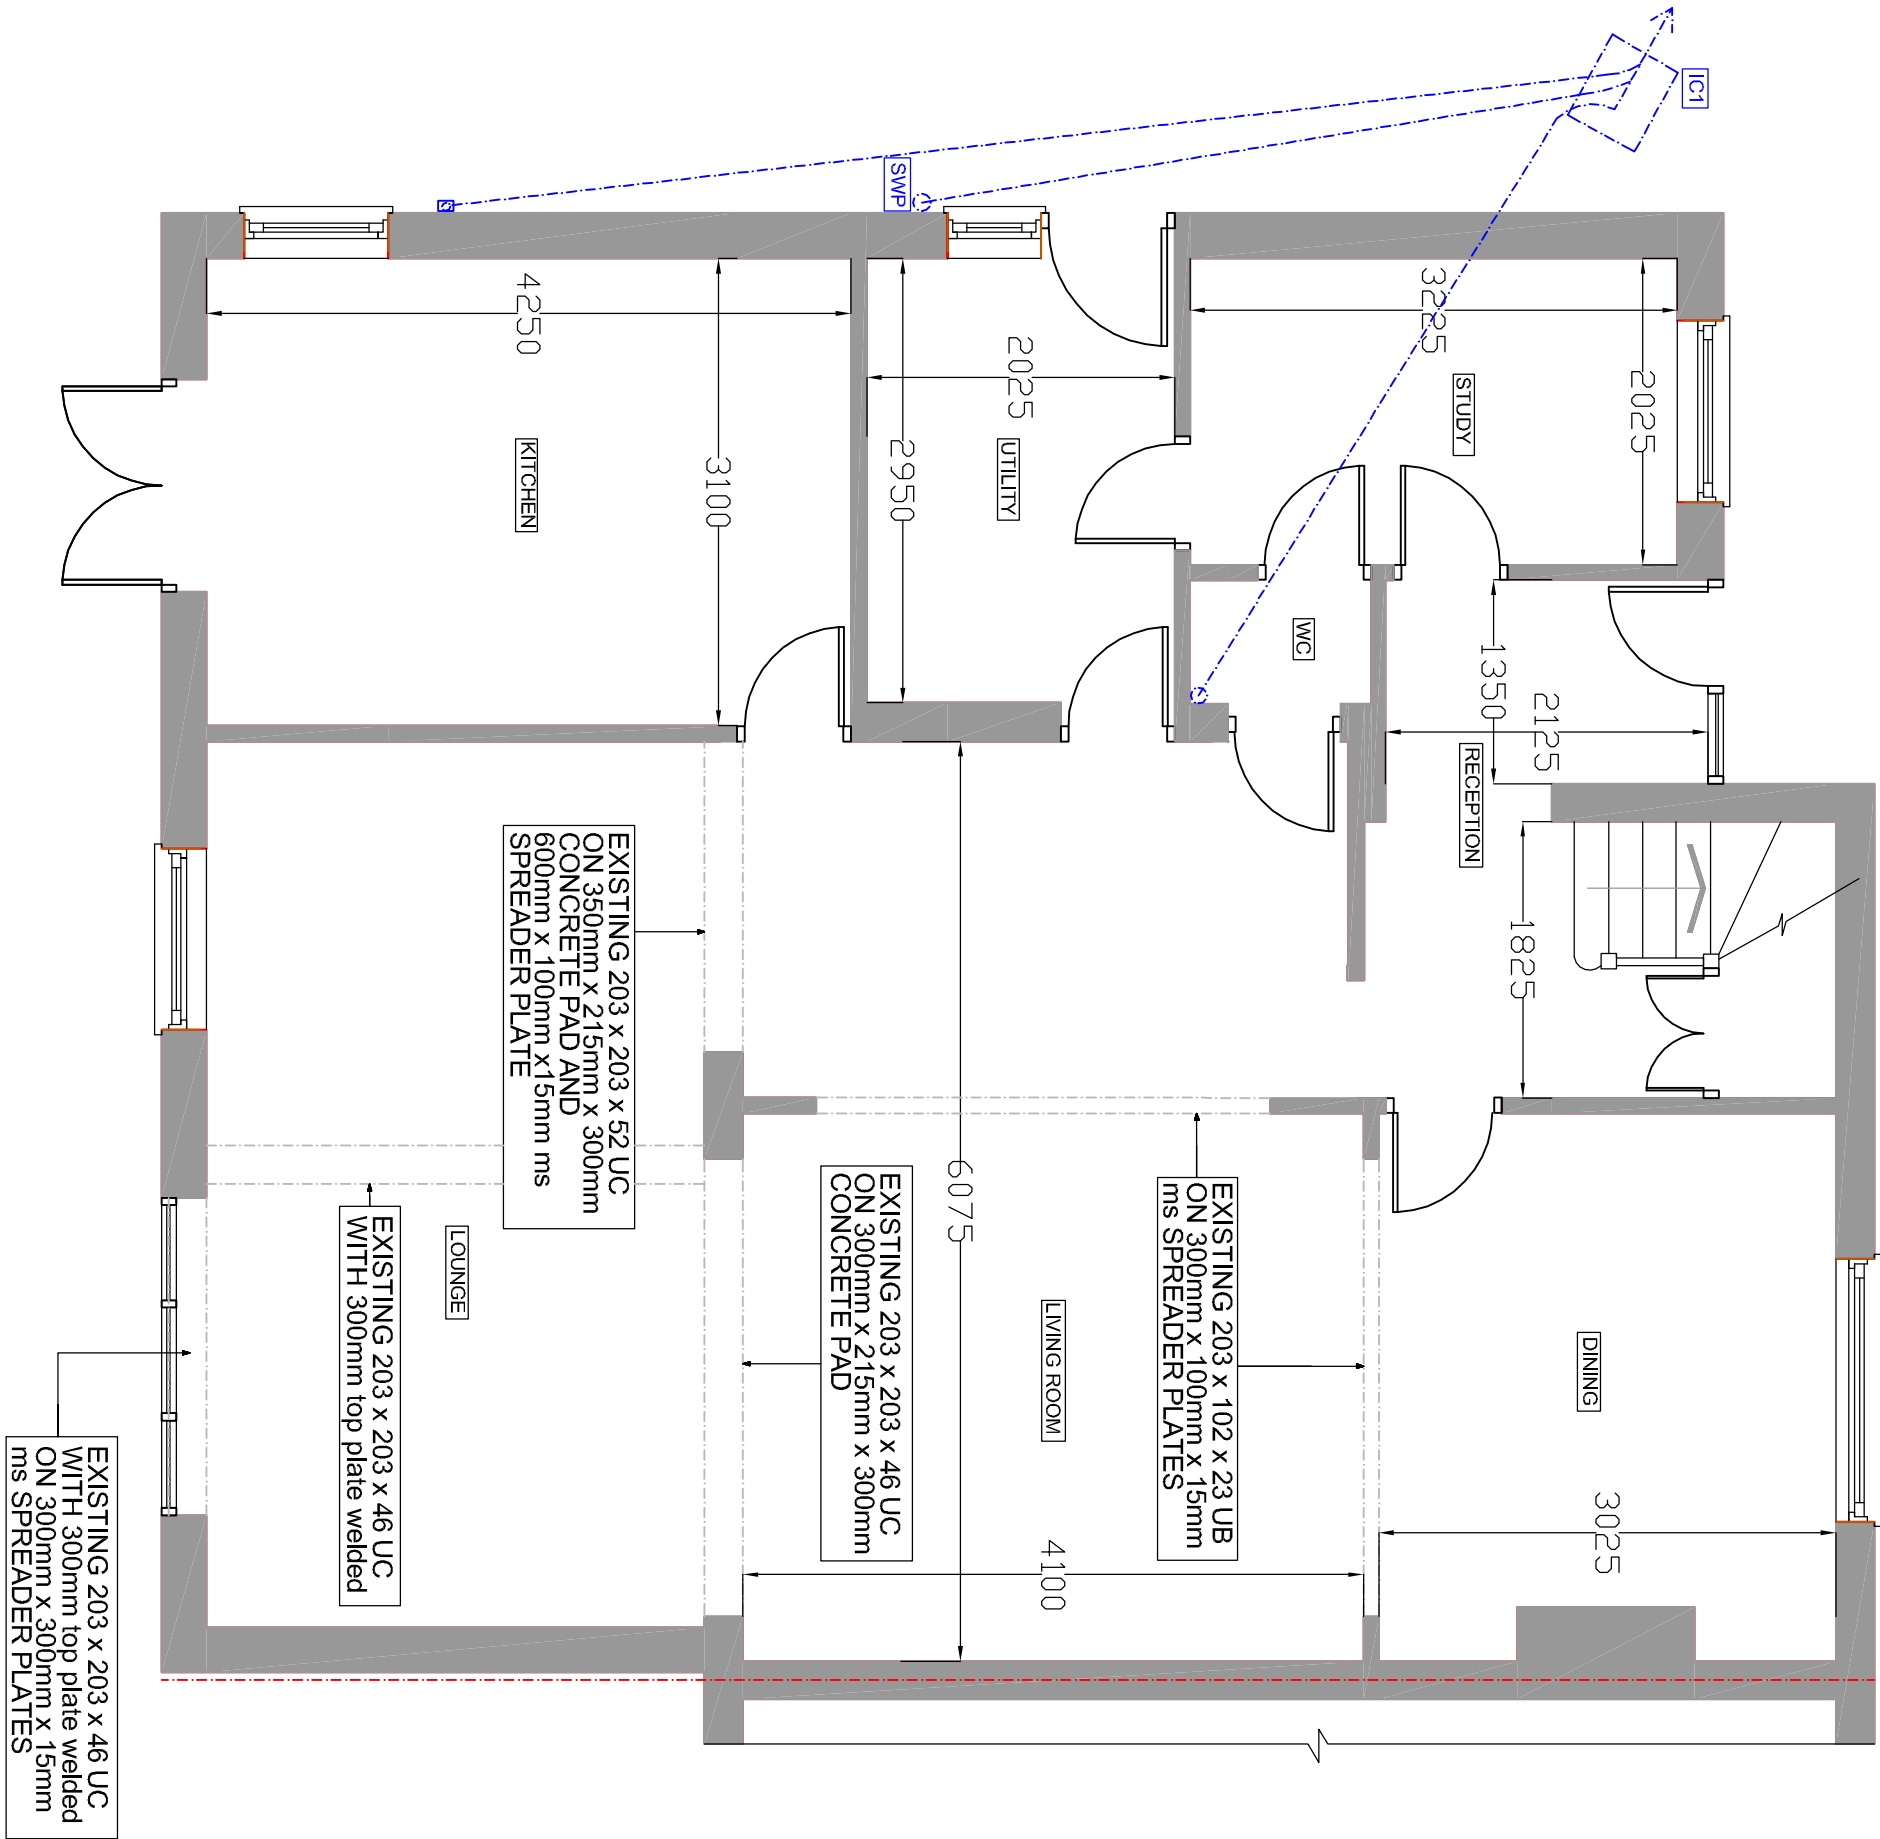

EXISTING GROUND FLOOR
SCALE BAR 1:50 @ A1

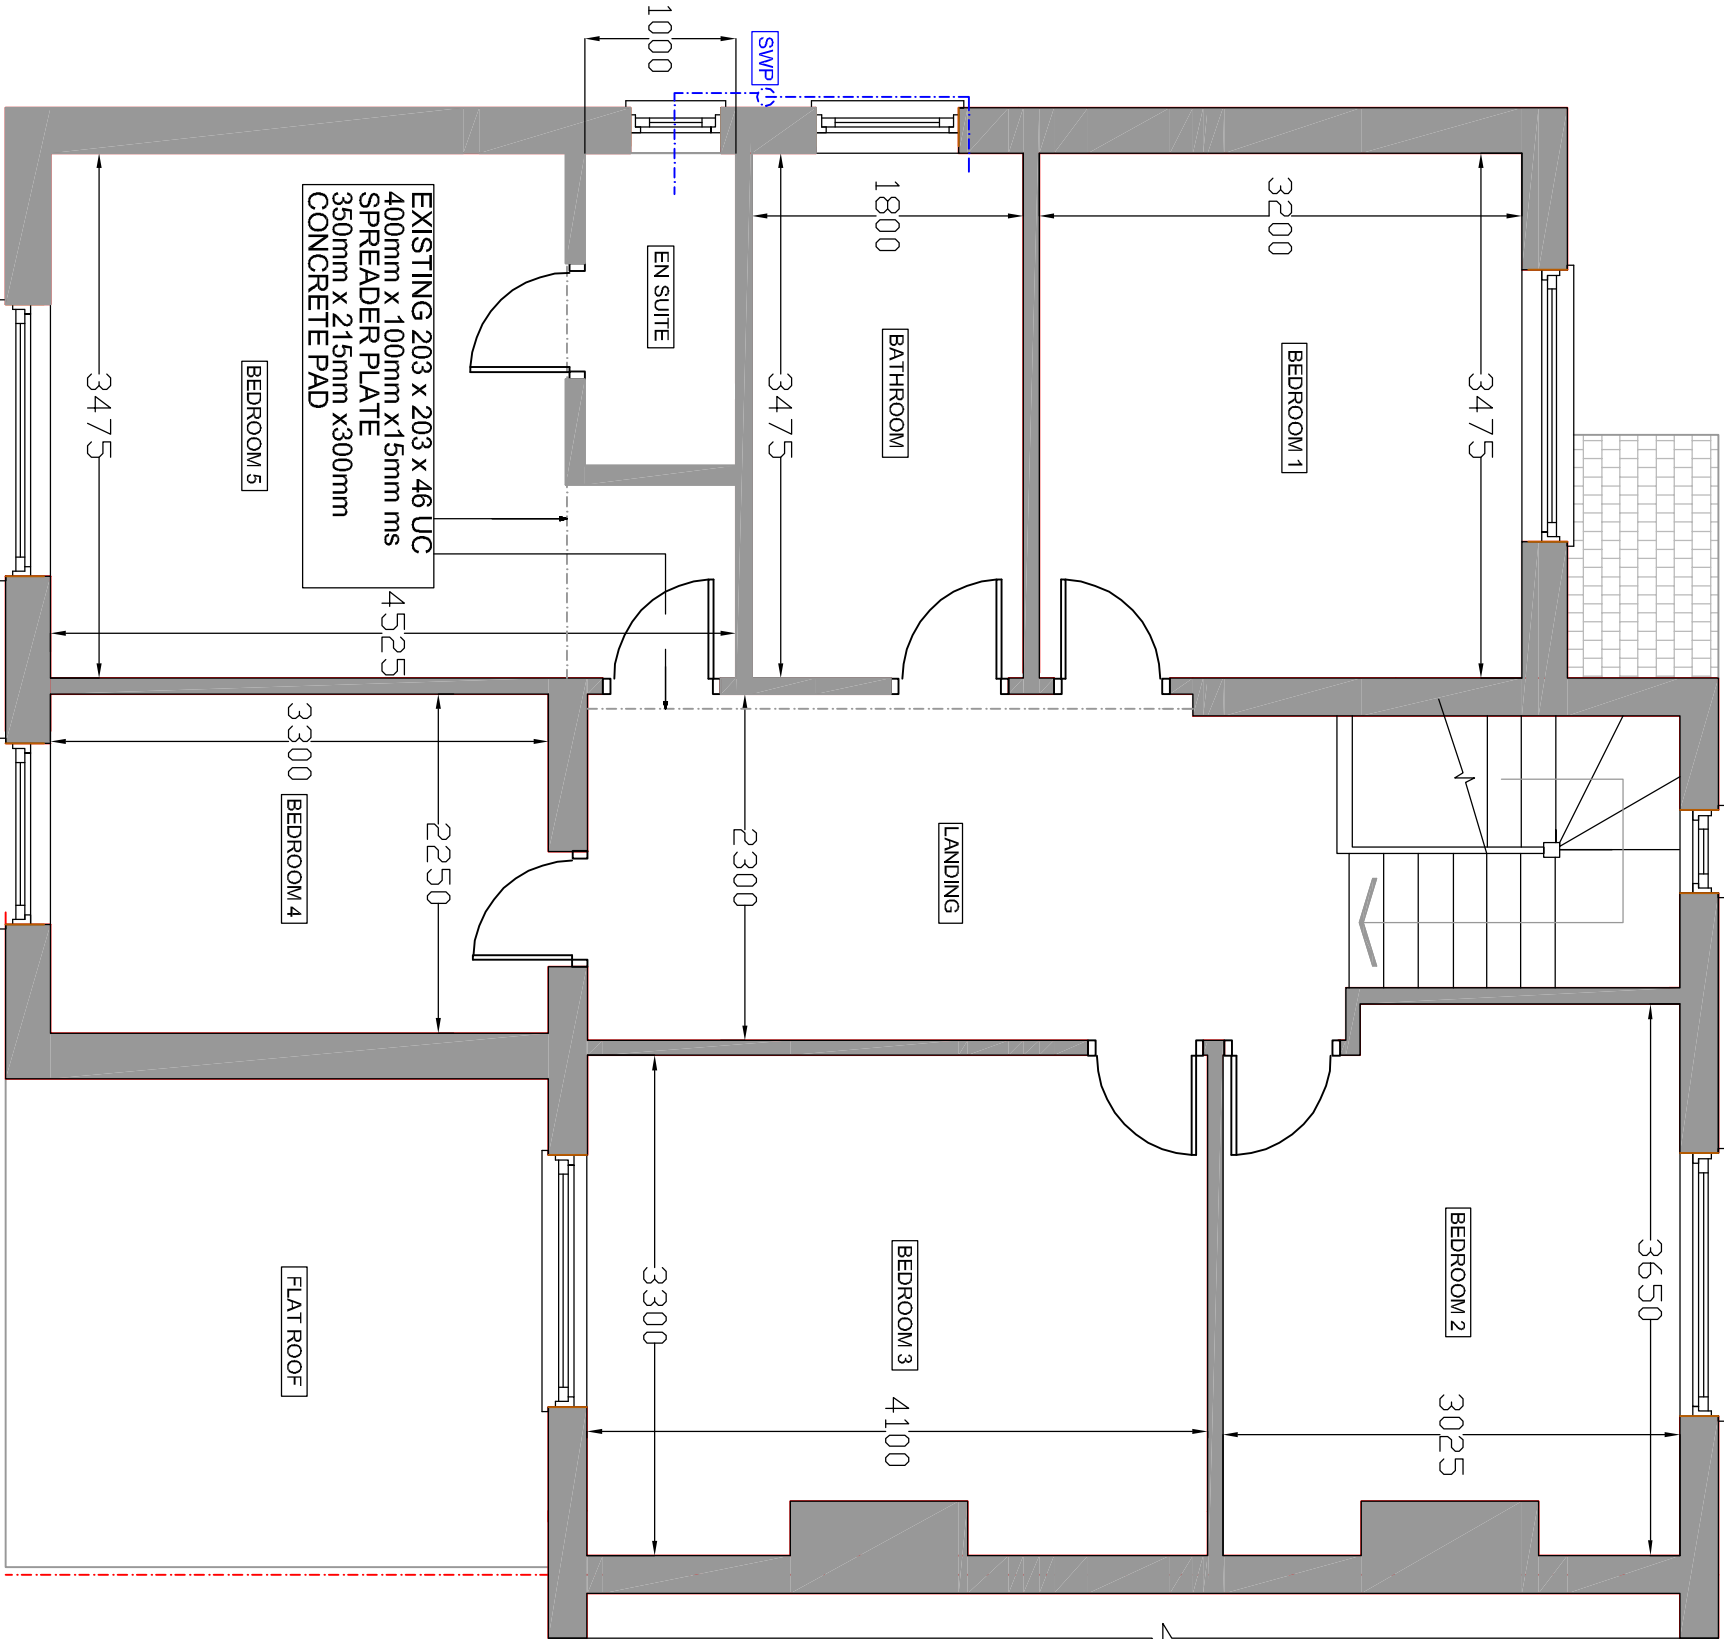

EXISTING FIRST FLOOR
SCALE BAR 1:50 @ A1

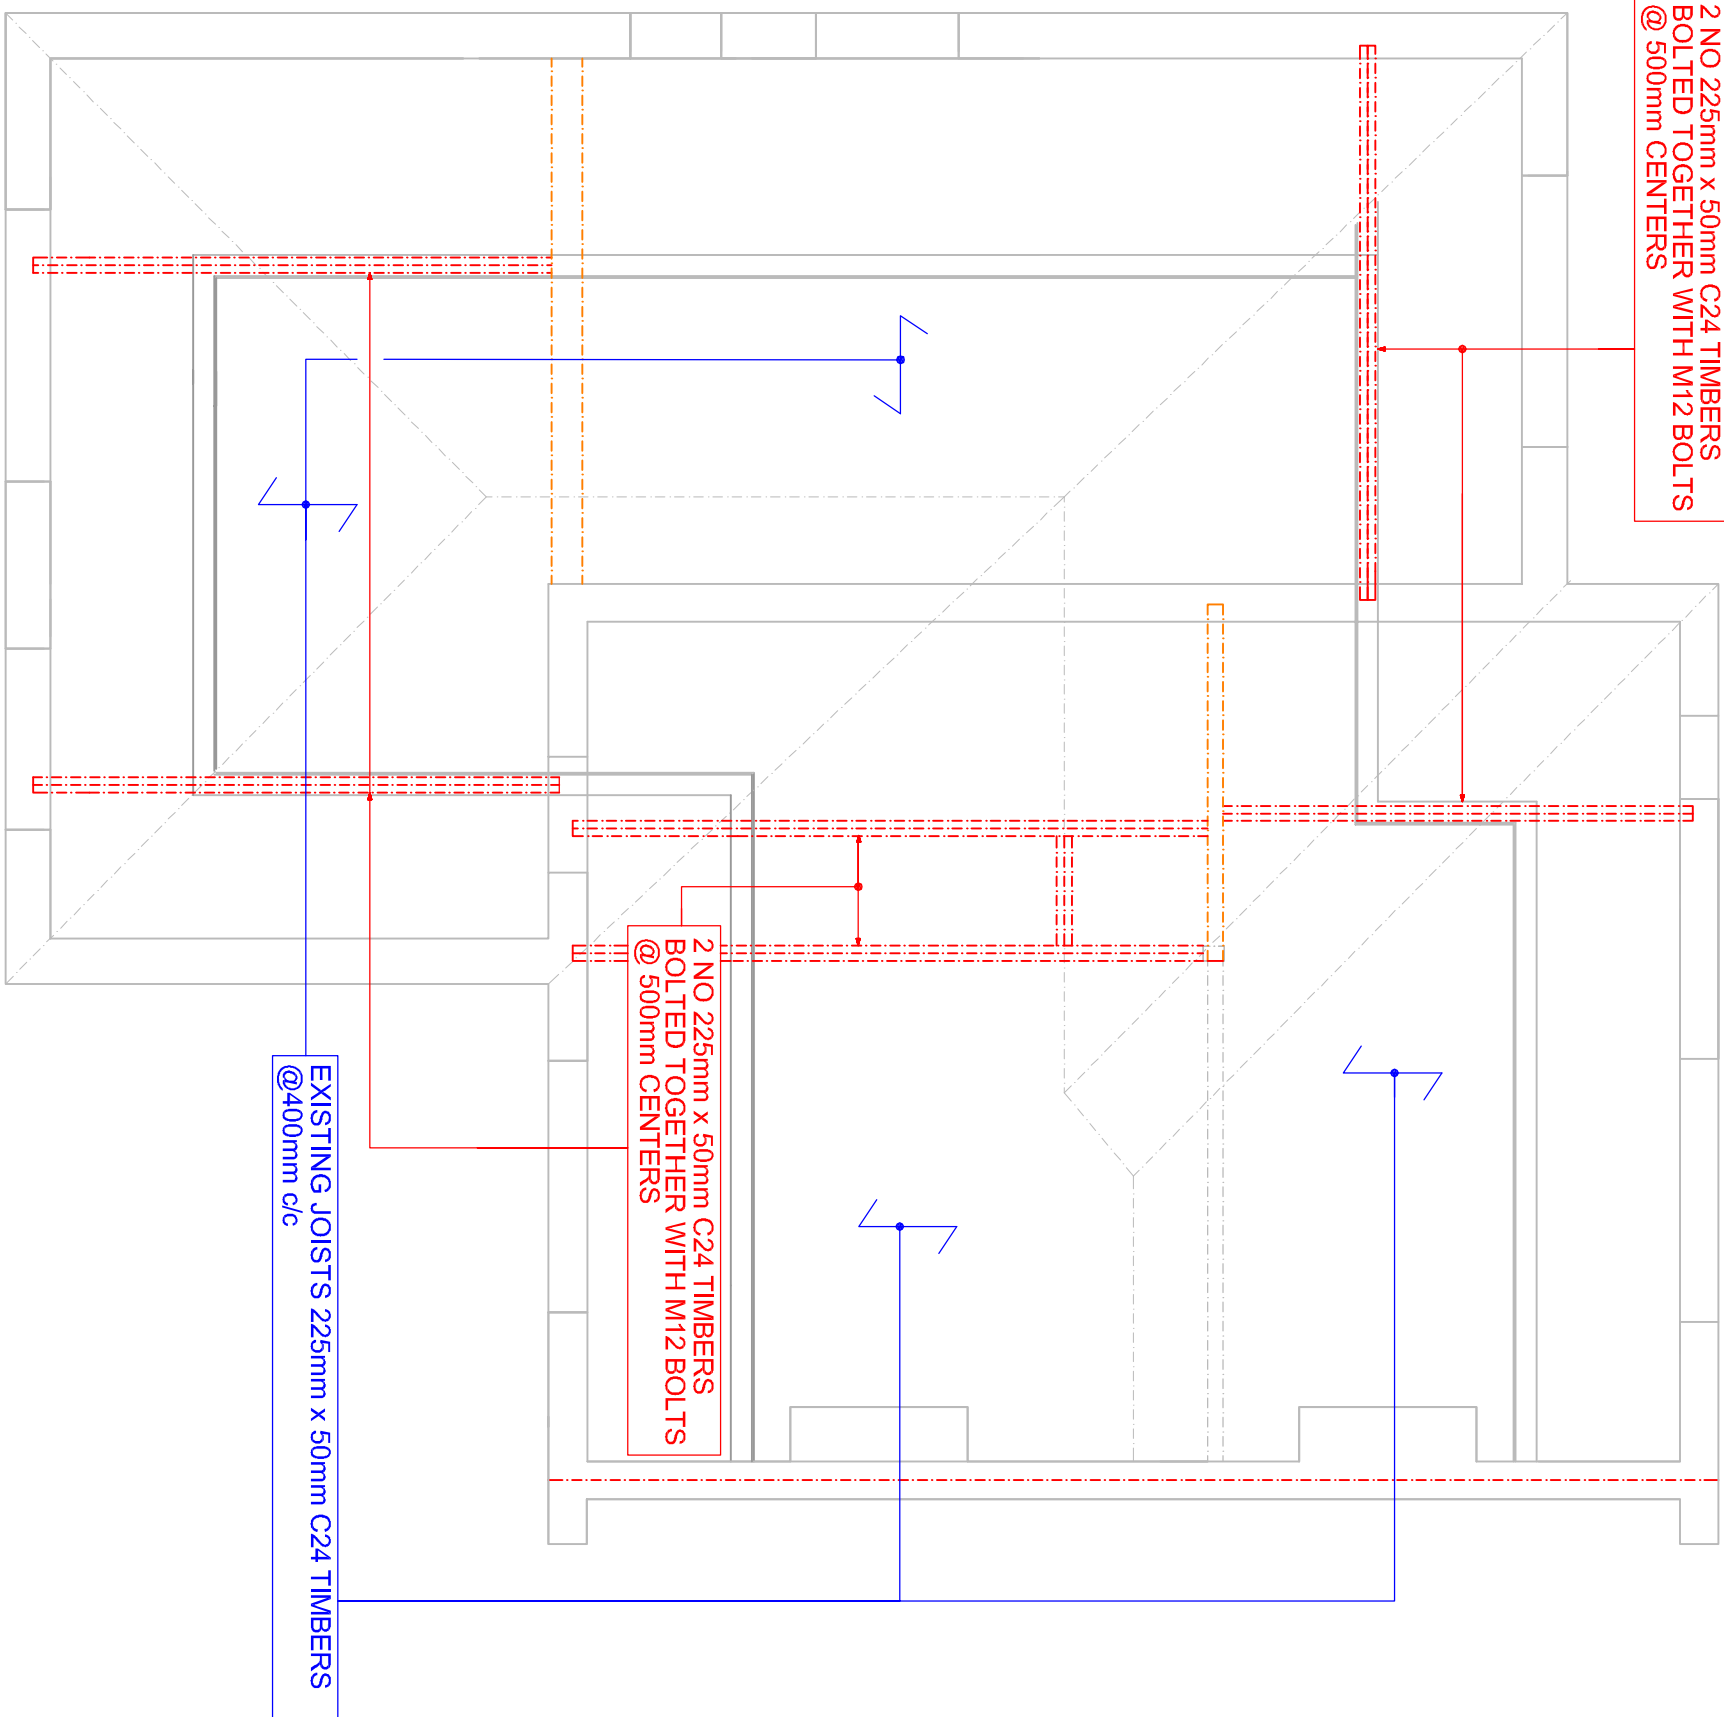

EXISTING LOFT FLOOR
SCALE BAR 1:50 @ A1

REVISION	DESCRIPTION	DATE	BY

Cotswold Residential Design Ltd

Office: 14 Station Crescent, Oxfordshire, OX1 1LE Email: cotswoldresidential@gmail.com	Telephone: 01865 328 0208 115 328 Email: cotswoldresidential@gmail.com
DRAWING TITLE: EXISTING FLOOR PLANS	
SITE ADDRESS: 14 FIFTH AVENUE, HAYES	
SCALE: 1:50 @ A1	DRAWN BY: BB
DATE: 03.08.23	
DRAWING NO: PFT/H/01	