




SCALE BAR 1:50 @ A1

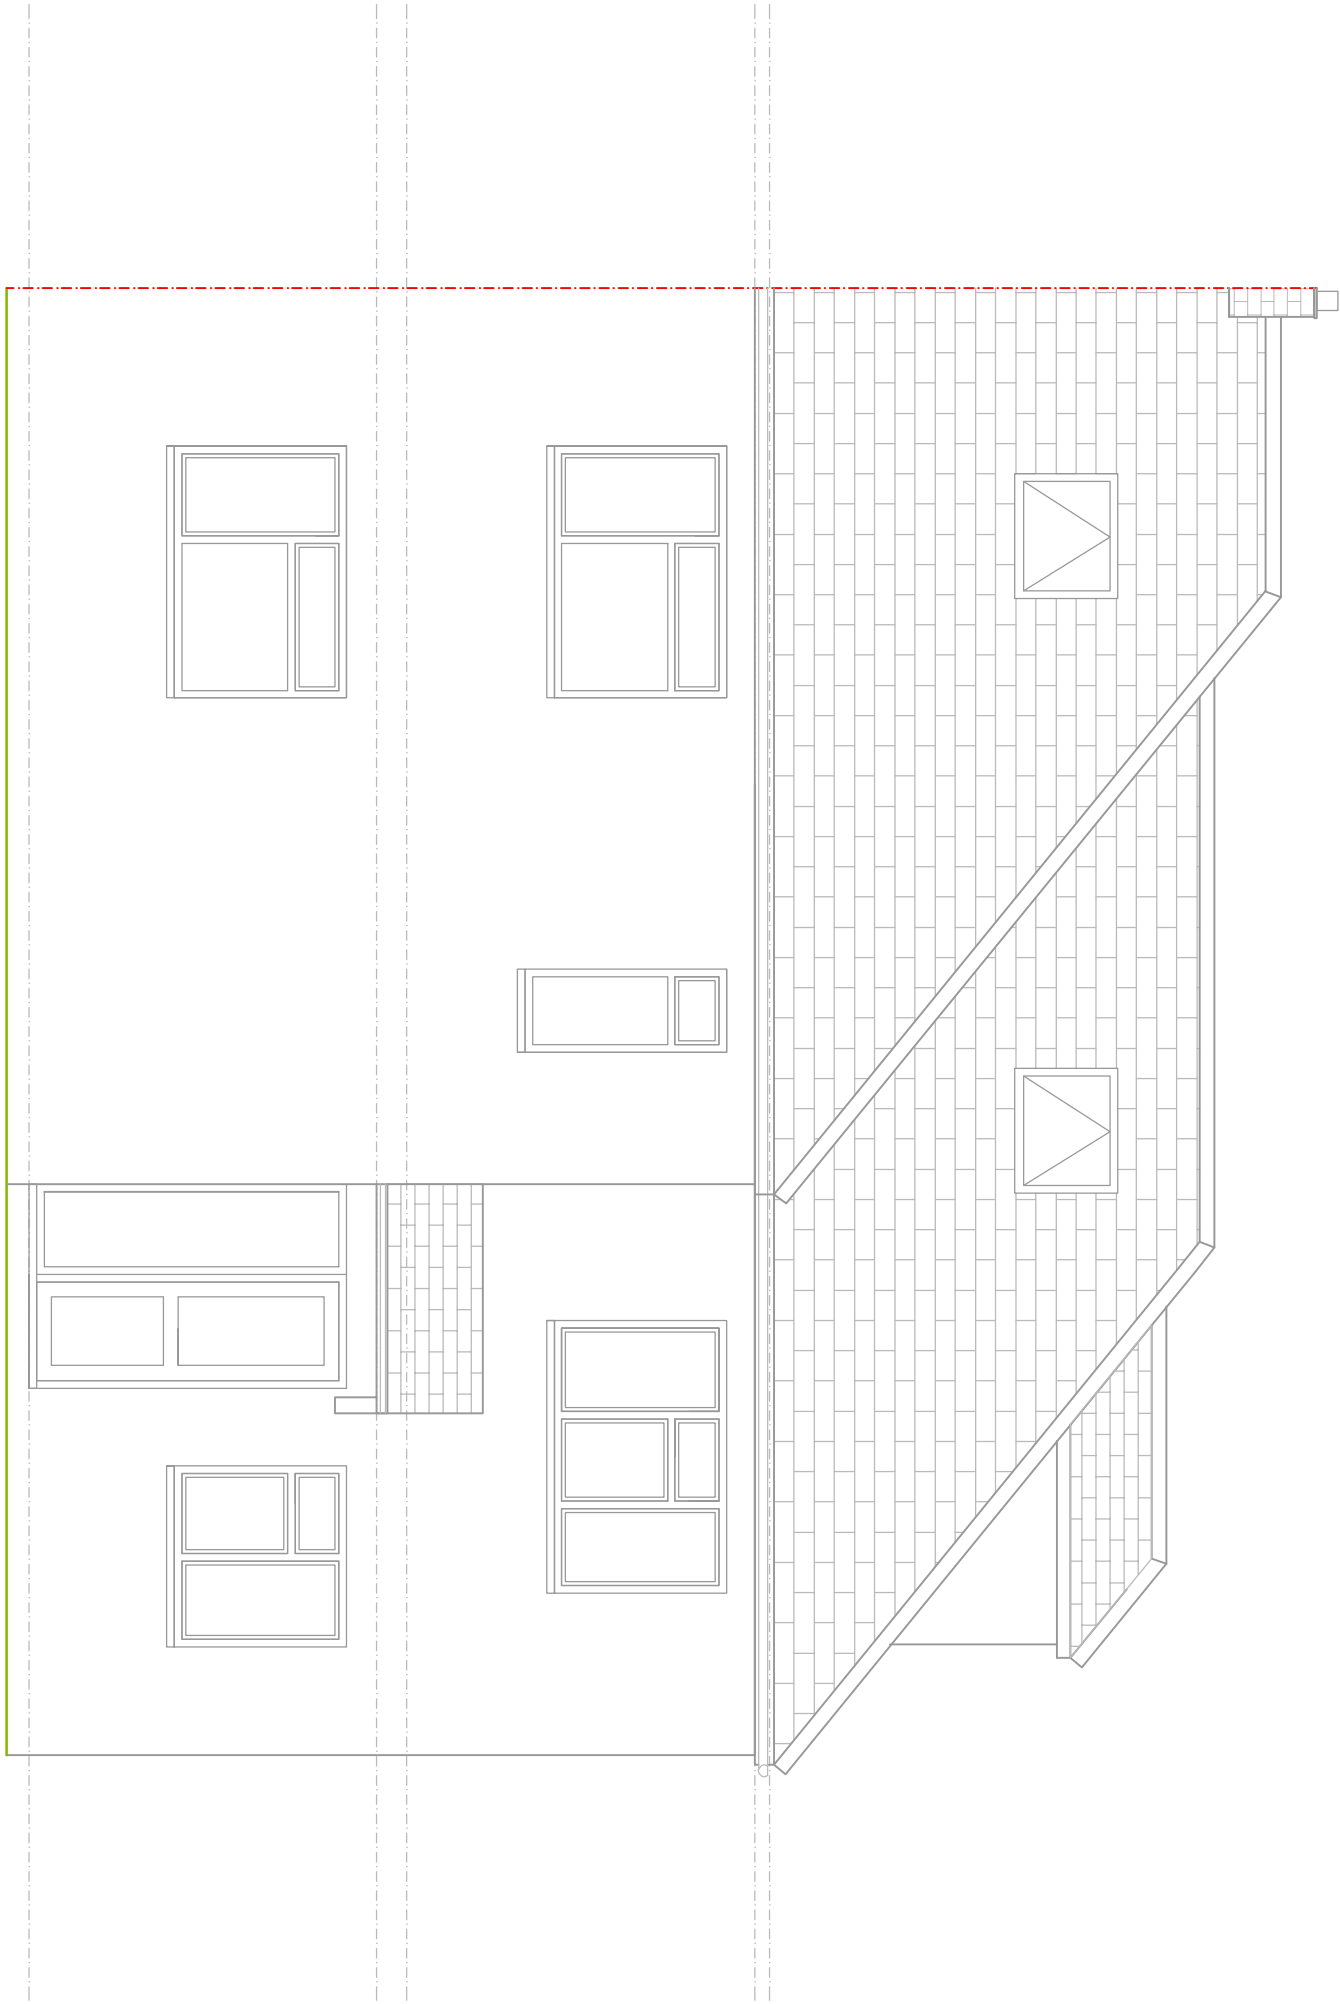


PROPOSED FRONT ELEVATION
SCALE BAR 1:50 @ A1

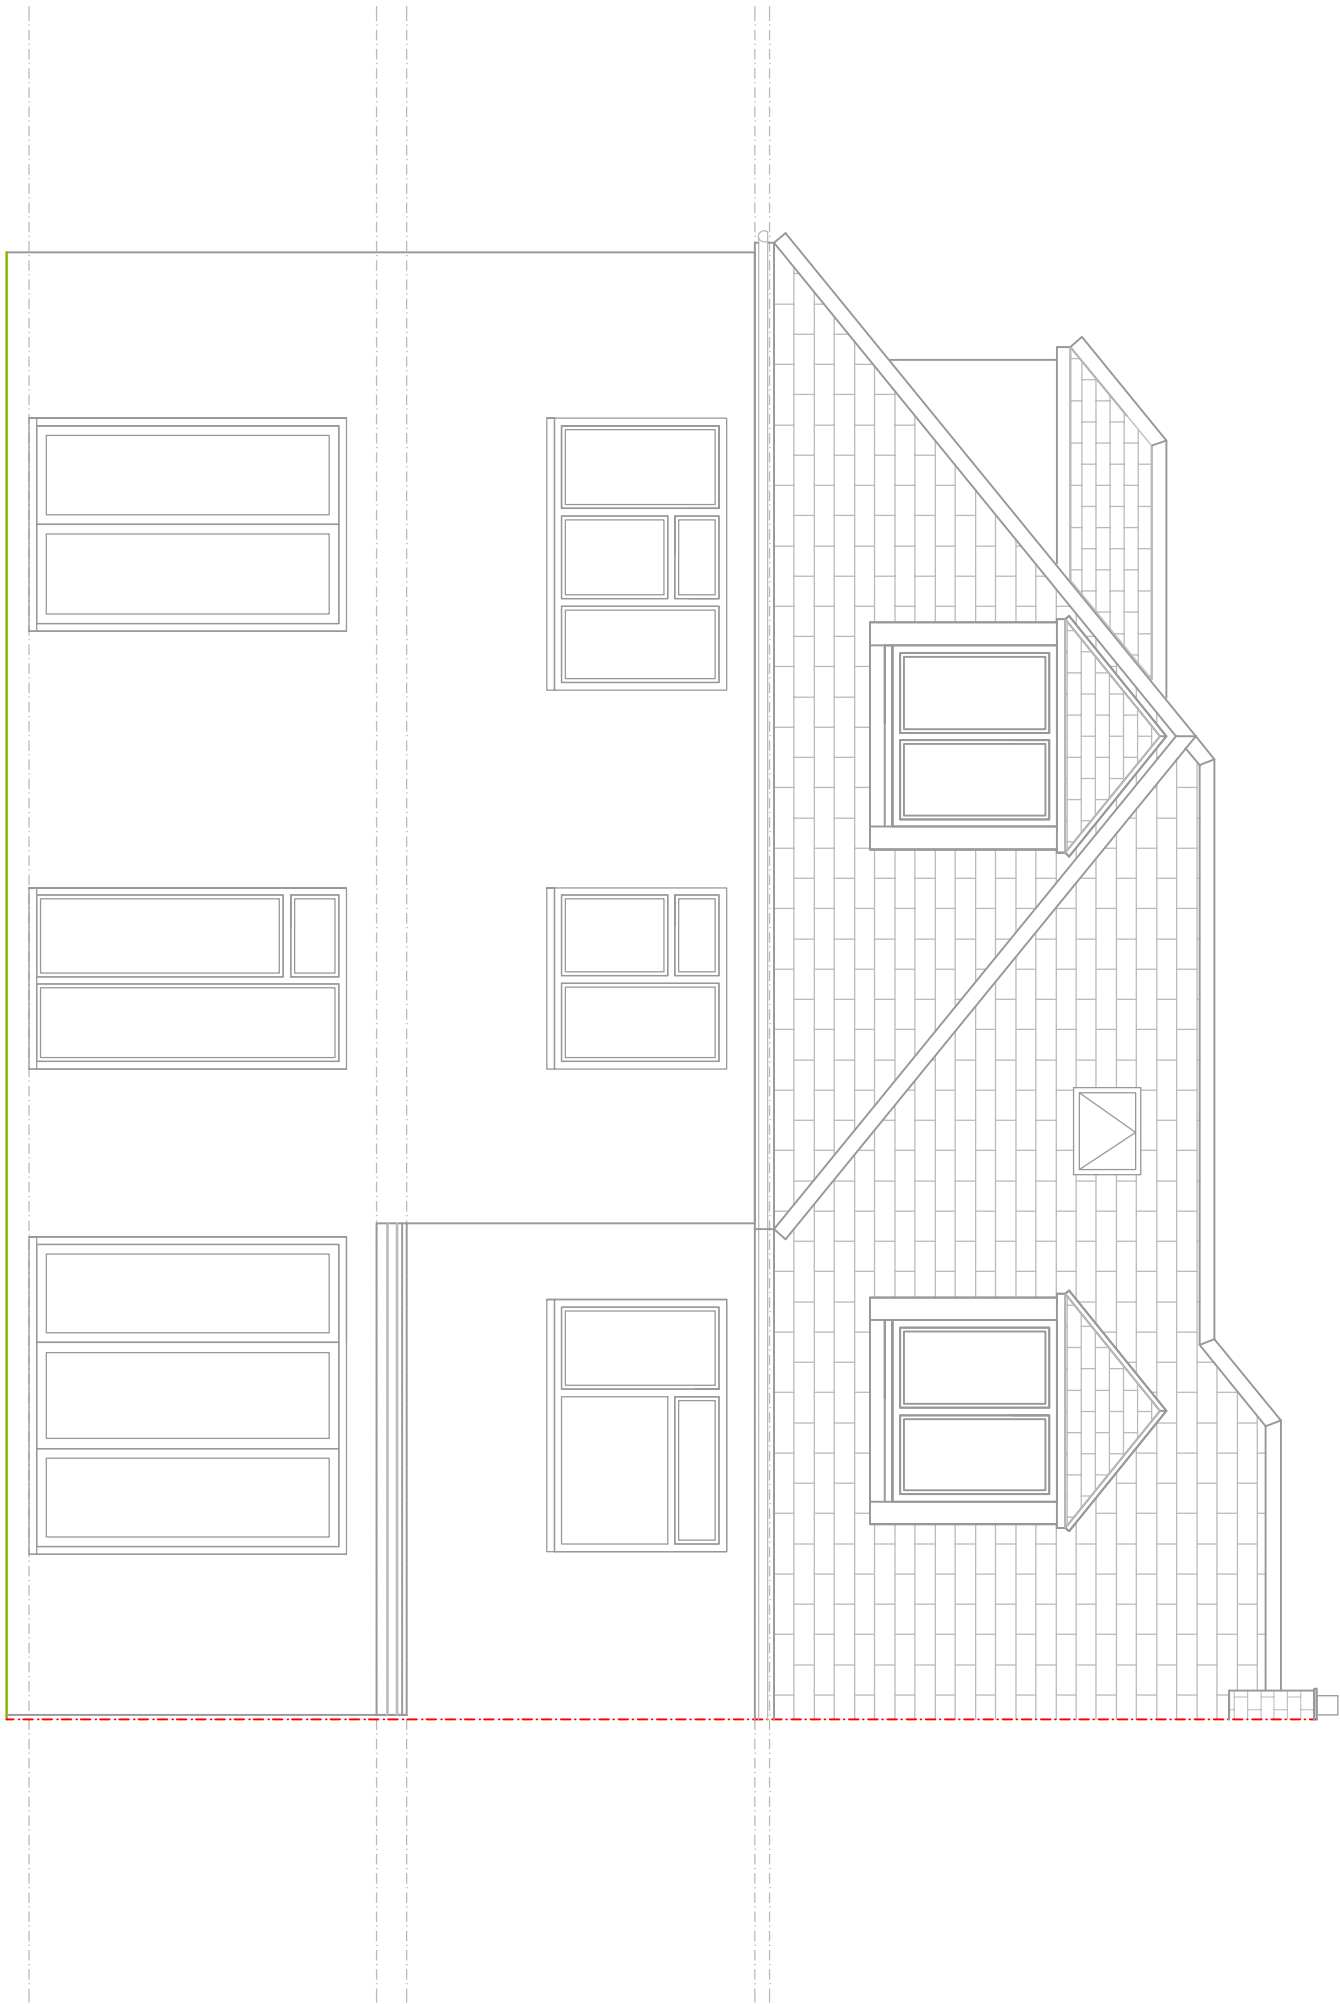

PROPOSED REAR ELEVATION
SCALE BAR 1:50 @ A1

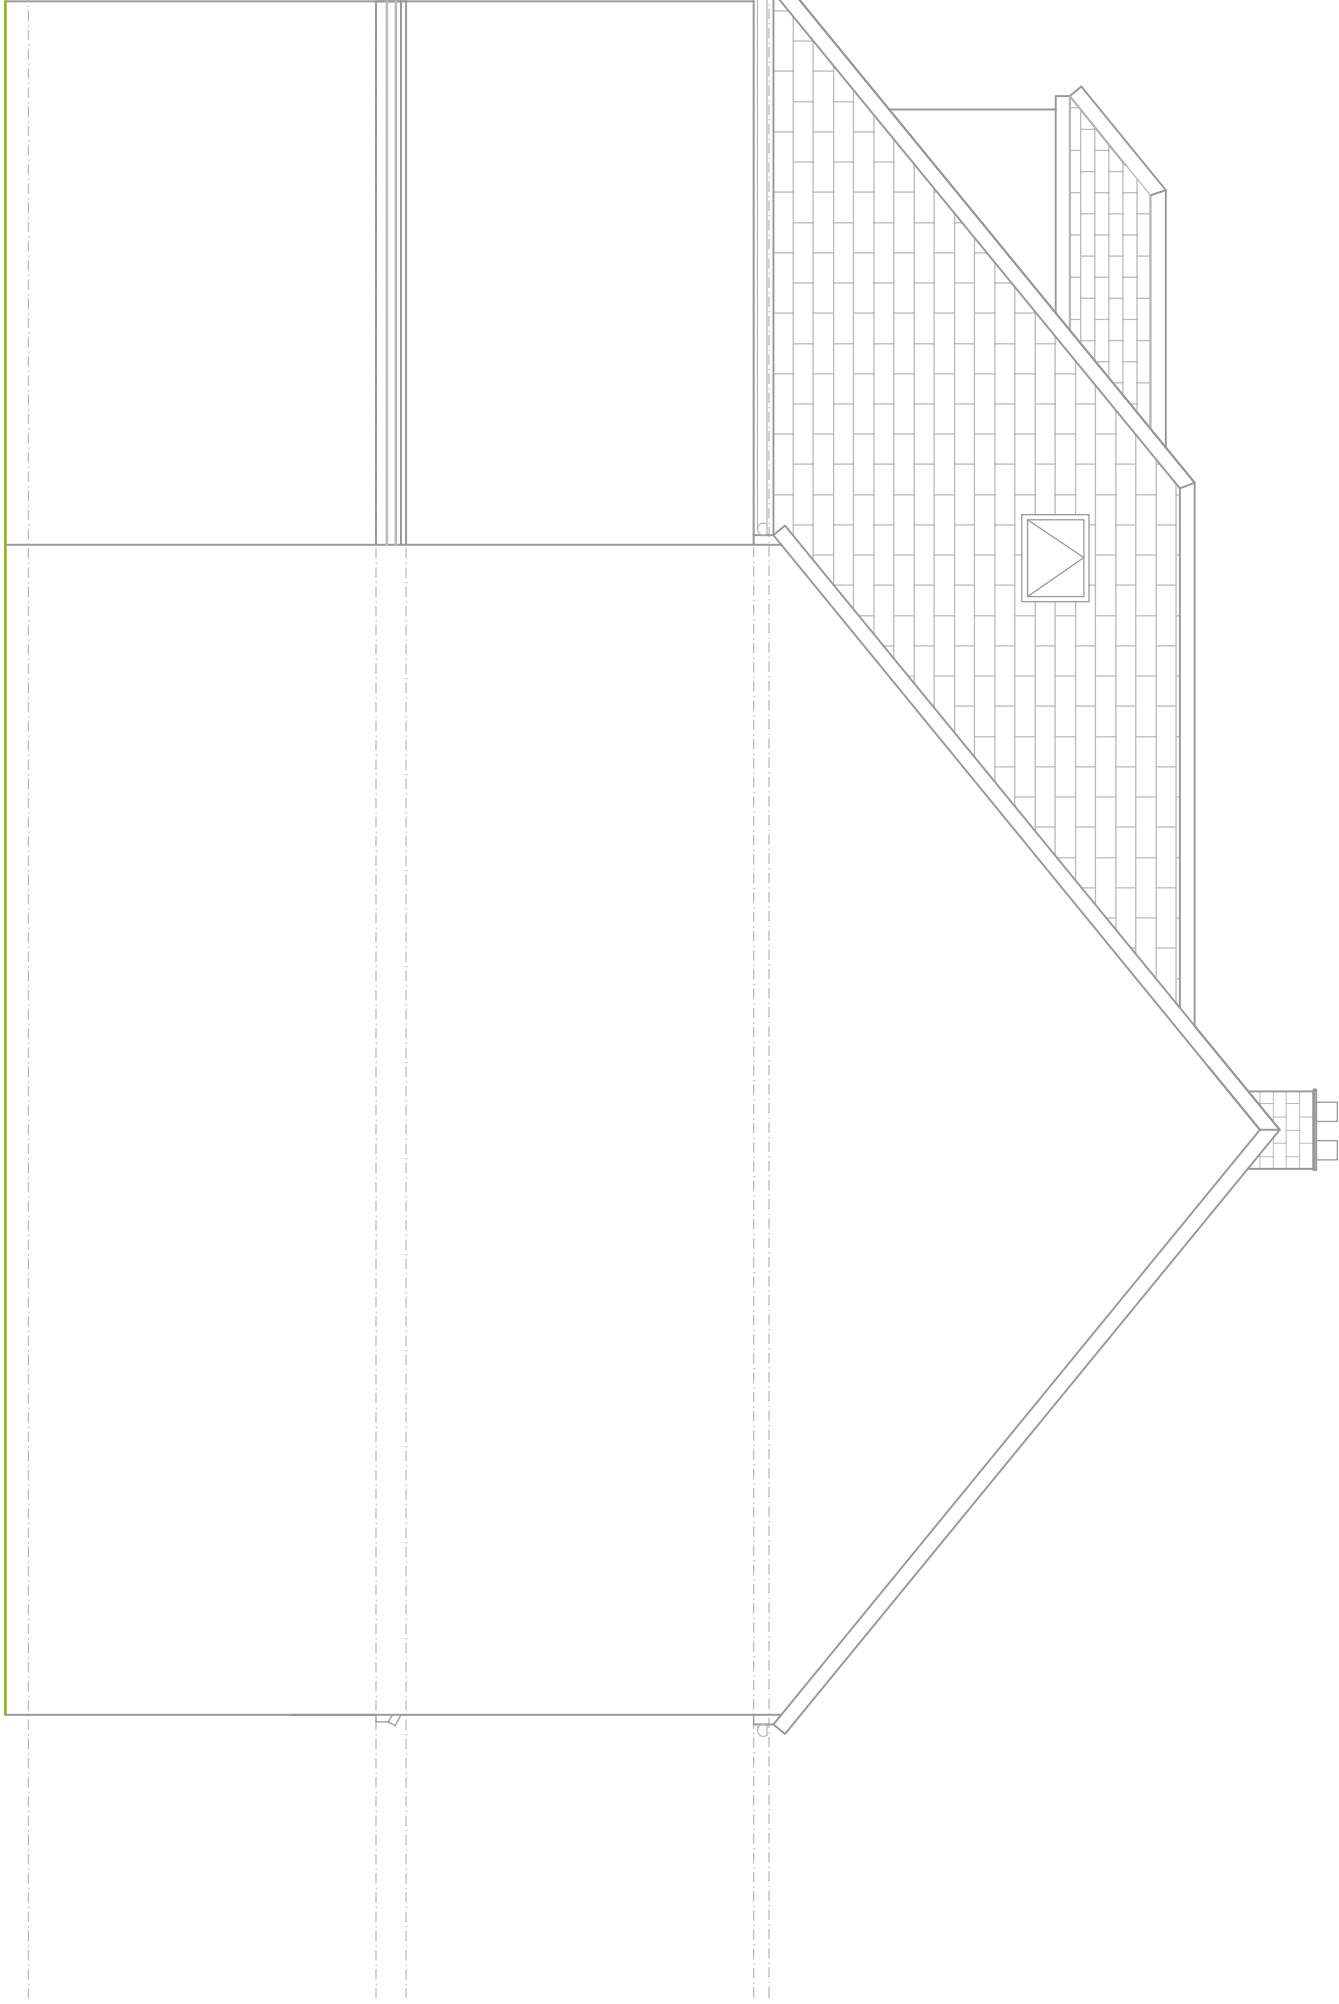

PROPOSED SIDE ELEVATION 1
SCALE BAR 1:50 @ A1

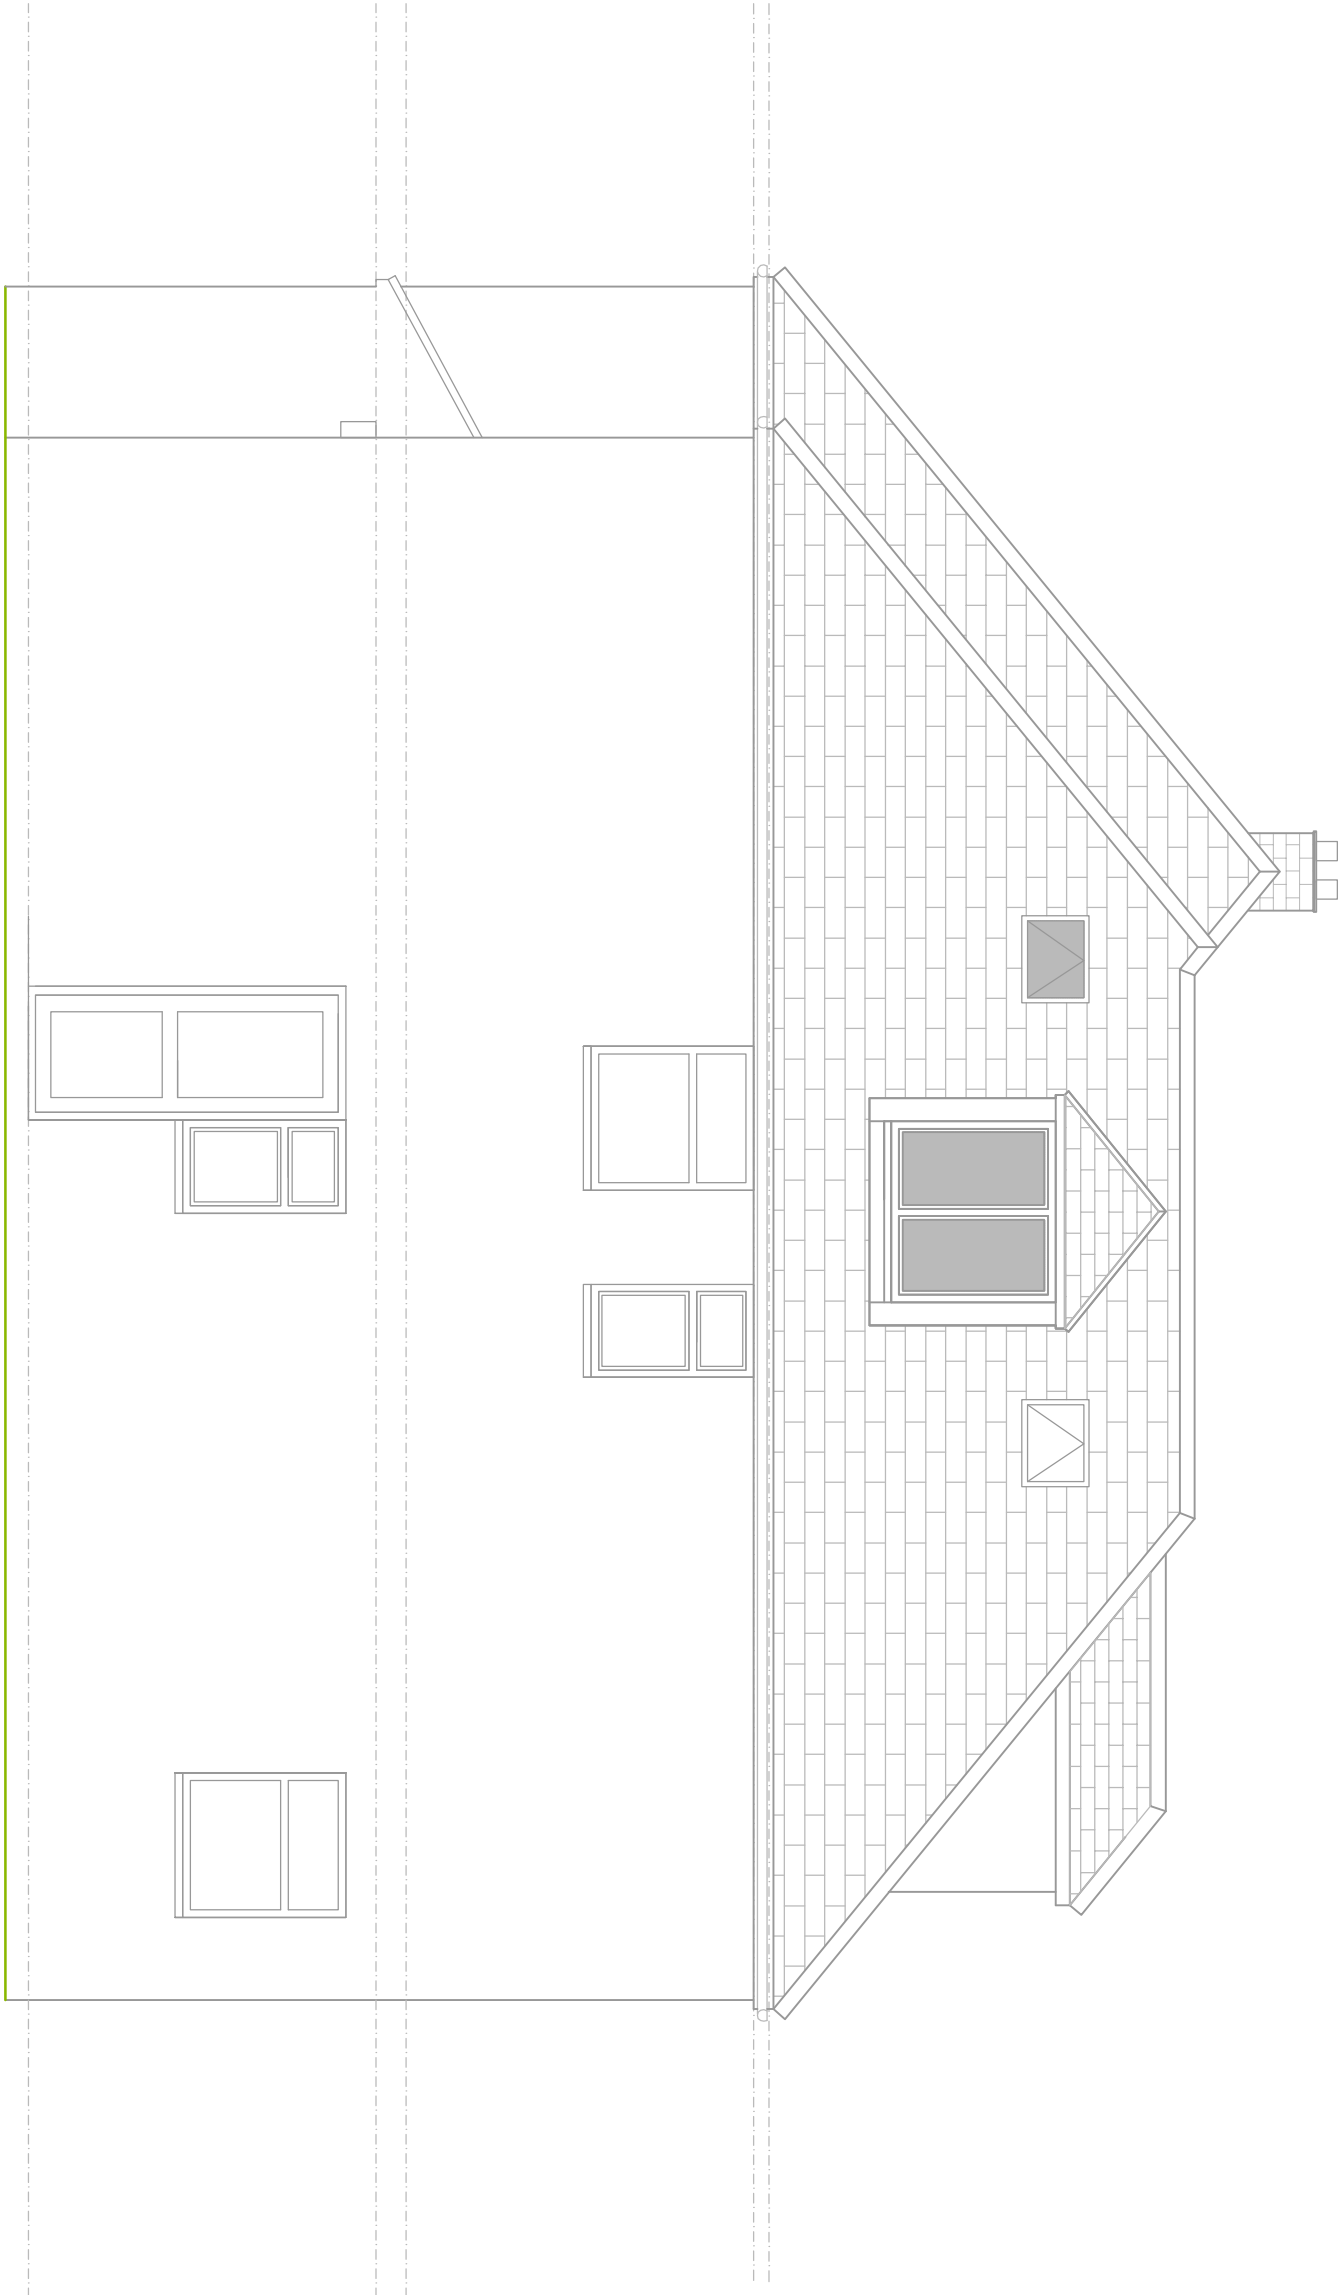

PROPOSED SIDE ELEVATION 2
SCALE BAR 1:50 @ A1

1	PLANNED PROPOSED ELEVATIONS	1:50 @ A1	1:50 @ A1	1:50 @ A1
REVISION	DESCRIPTION	DATE	BY	BY

Colswold Residential Design Ltd

Office: 14 Station Crescent, Colswold, Lincolnshire LN25 9LE Email: colswoldresidential@gmail.com	Telephone: 01509 515 528 Email: colswoldresidential@gmail.com
DRAWING TITLE: PROPOSED ELEVATIONS	
SITE ADDRESS: 14 FIFTH AVENUE, HAYES	
SCALE: 1:50 @ A1	DRAWN BY: BB
DATE: 03.08.23	
DRAWING NO: PFT/H/04 REVISIONS A	