

LEGEND:

CONSTRUCTION NOTES:

rev	description	date
-----	-------------	------

1	-	-

project	43 CASTLE AVENUE, VIEWSLEY WEST DRAYTON MDDX. UB7 8LG
---------	--

title


EXISTING FLOOR PLANS

client	Ms. L. Baltrieniene
--------	---------------------


scale	date
1 50	25 09 22

dwg. no.	revision
1364 A1	SU01 -


REN	3 HAVATON ROAD COVENTRY CV4 9JF DESIGN & PROJECT MANAGEMENT	T: 01865 461 866 F: 01865 464 471 E: info@ren.co.uk W: www.ren.co.uk
-----	---	---

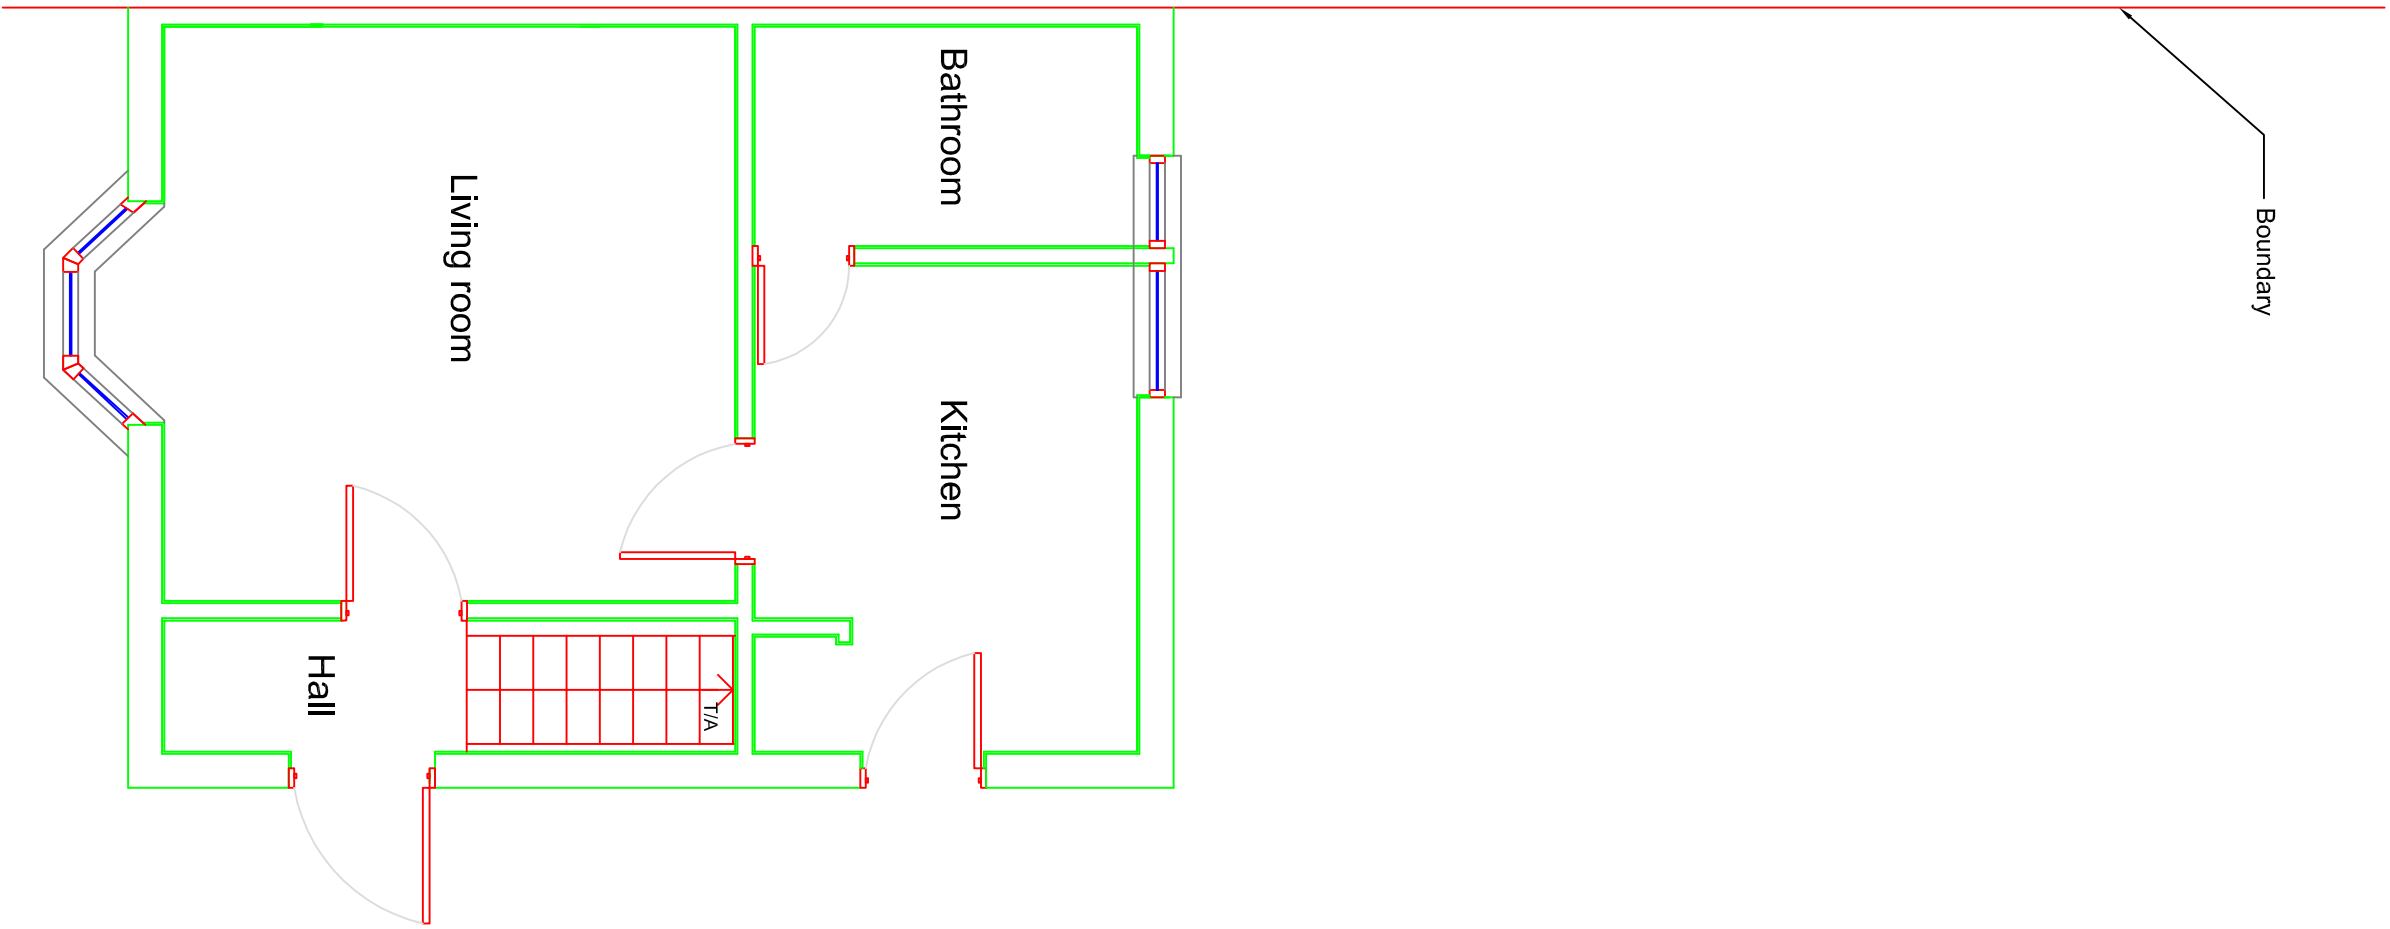

EXISTING GROUND FLOOR PLAN
1:50

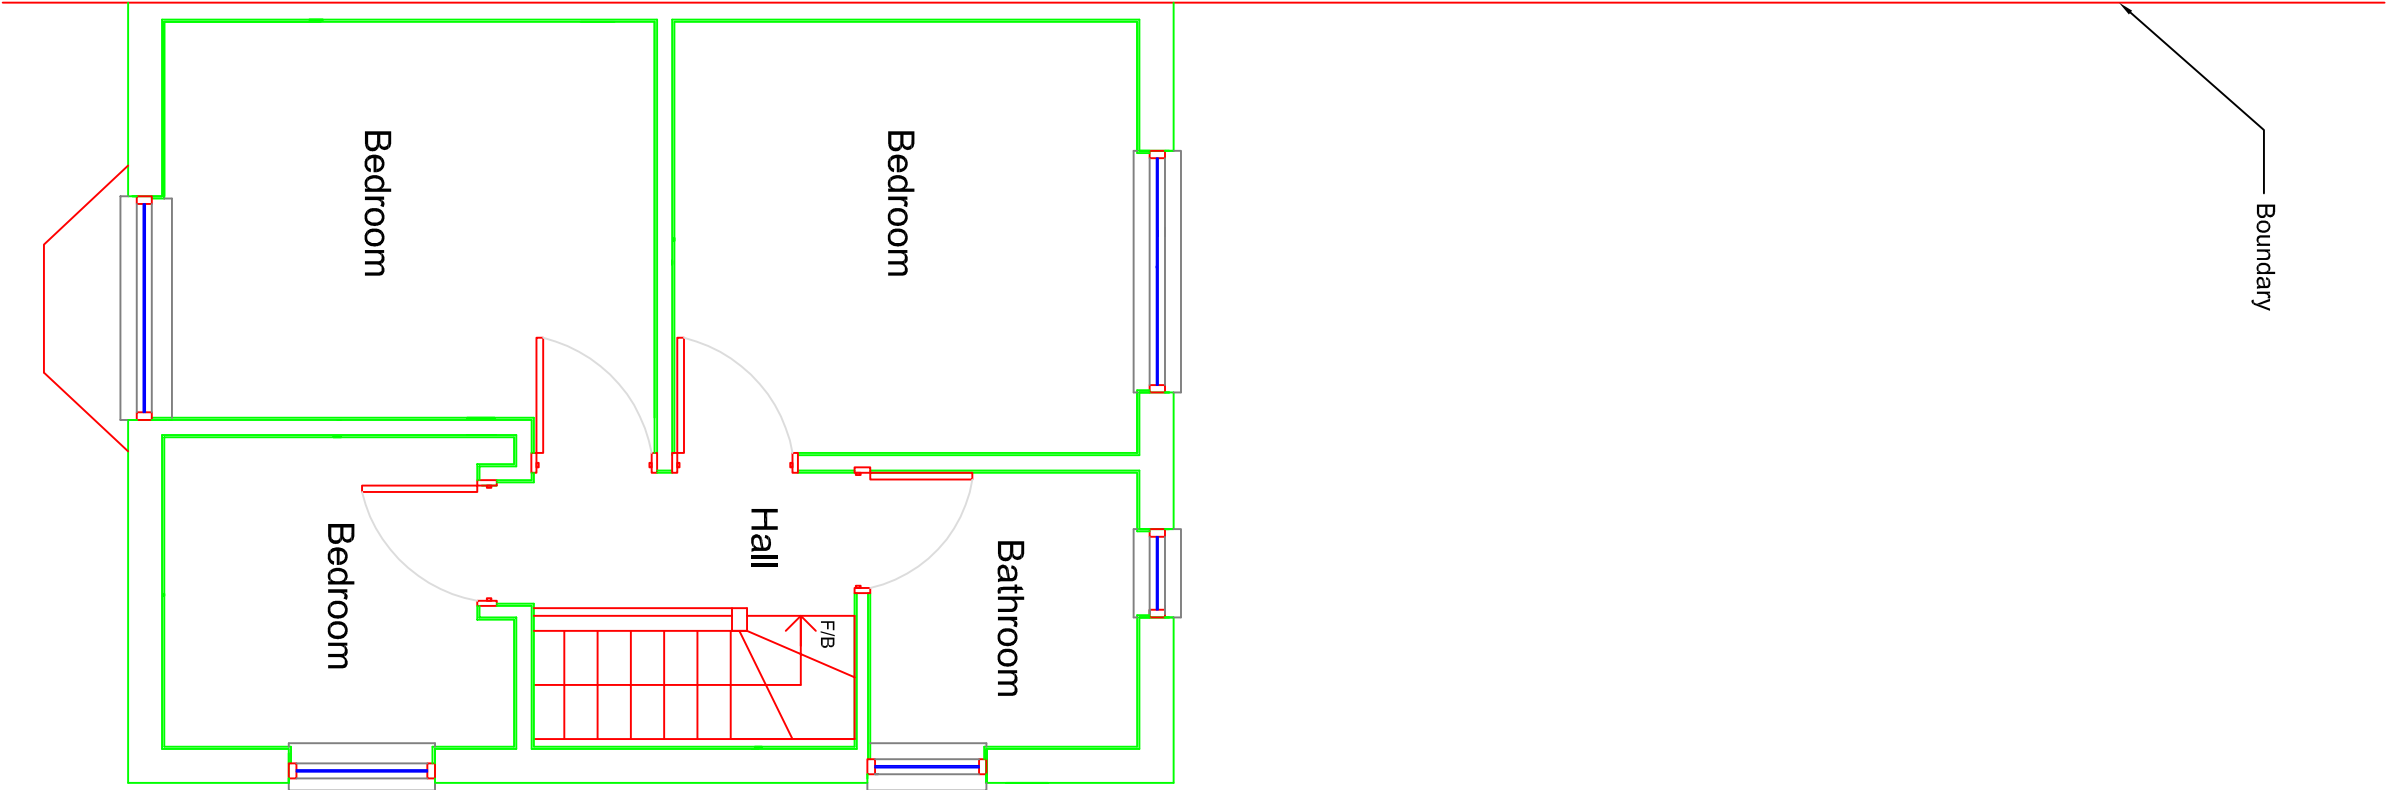

EXISTING FIRST FLOOR PLAN
1:50

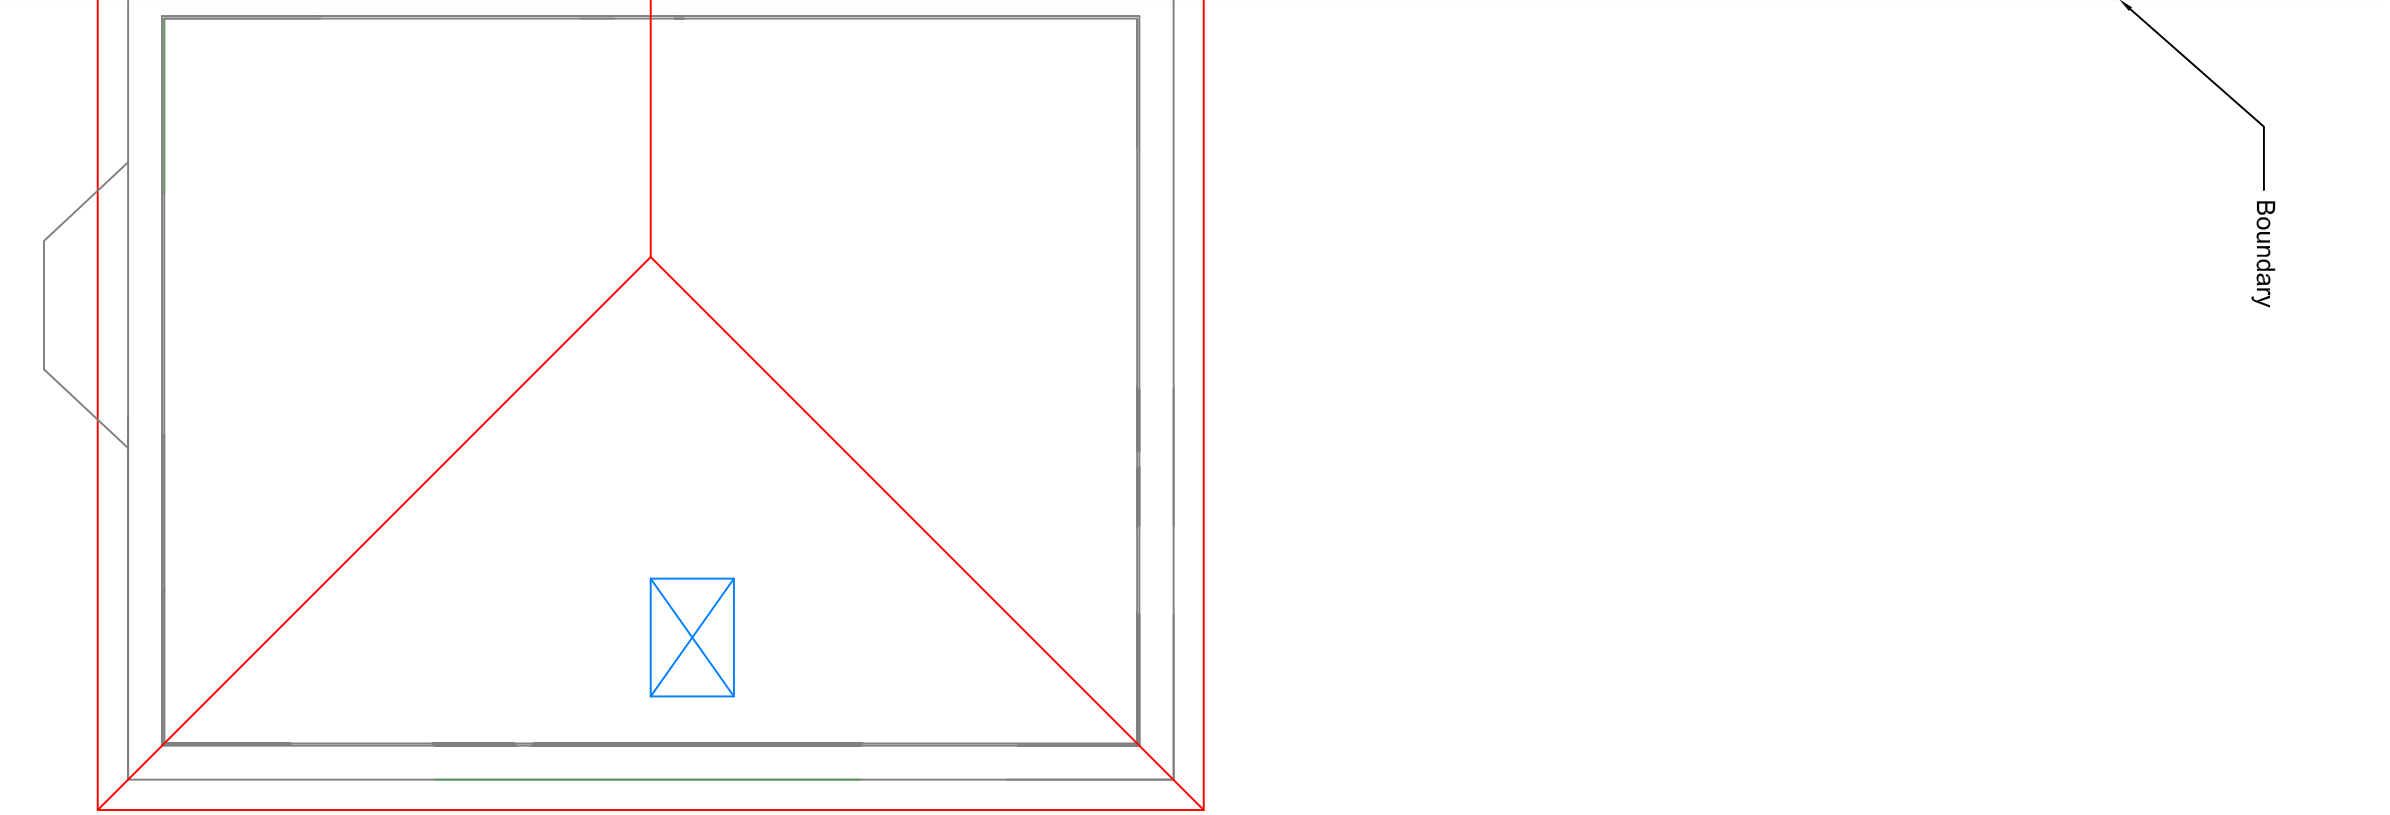

EXISTING ROOF PLAN
1:50

