
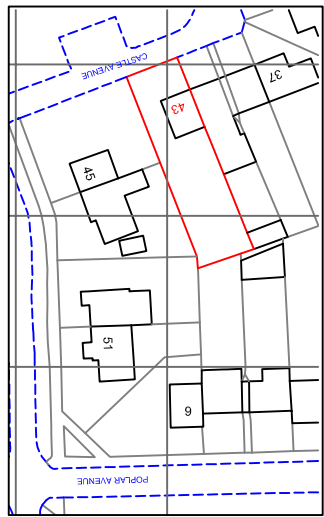


SITE PLAN - 1:1250

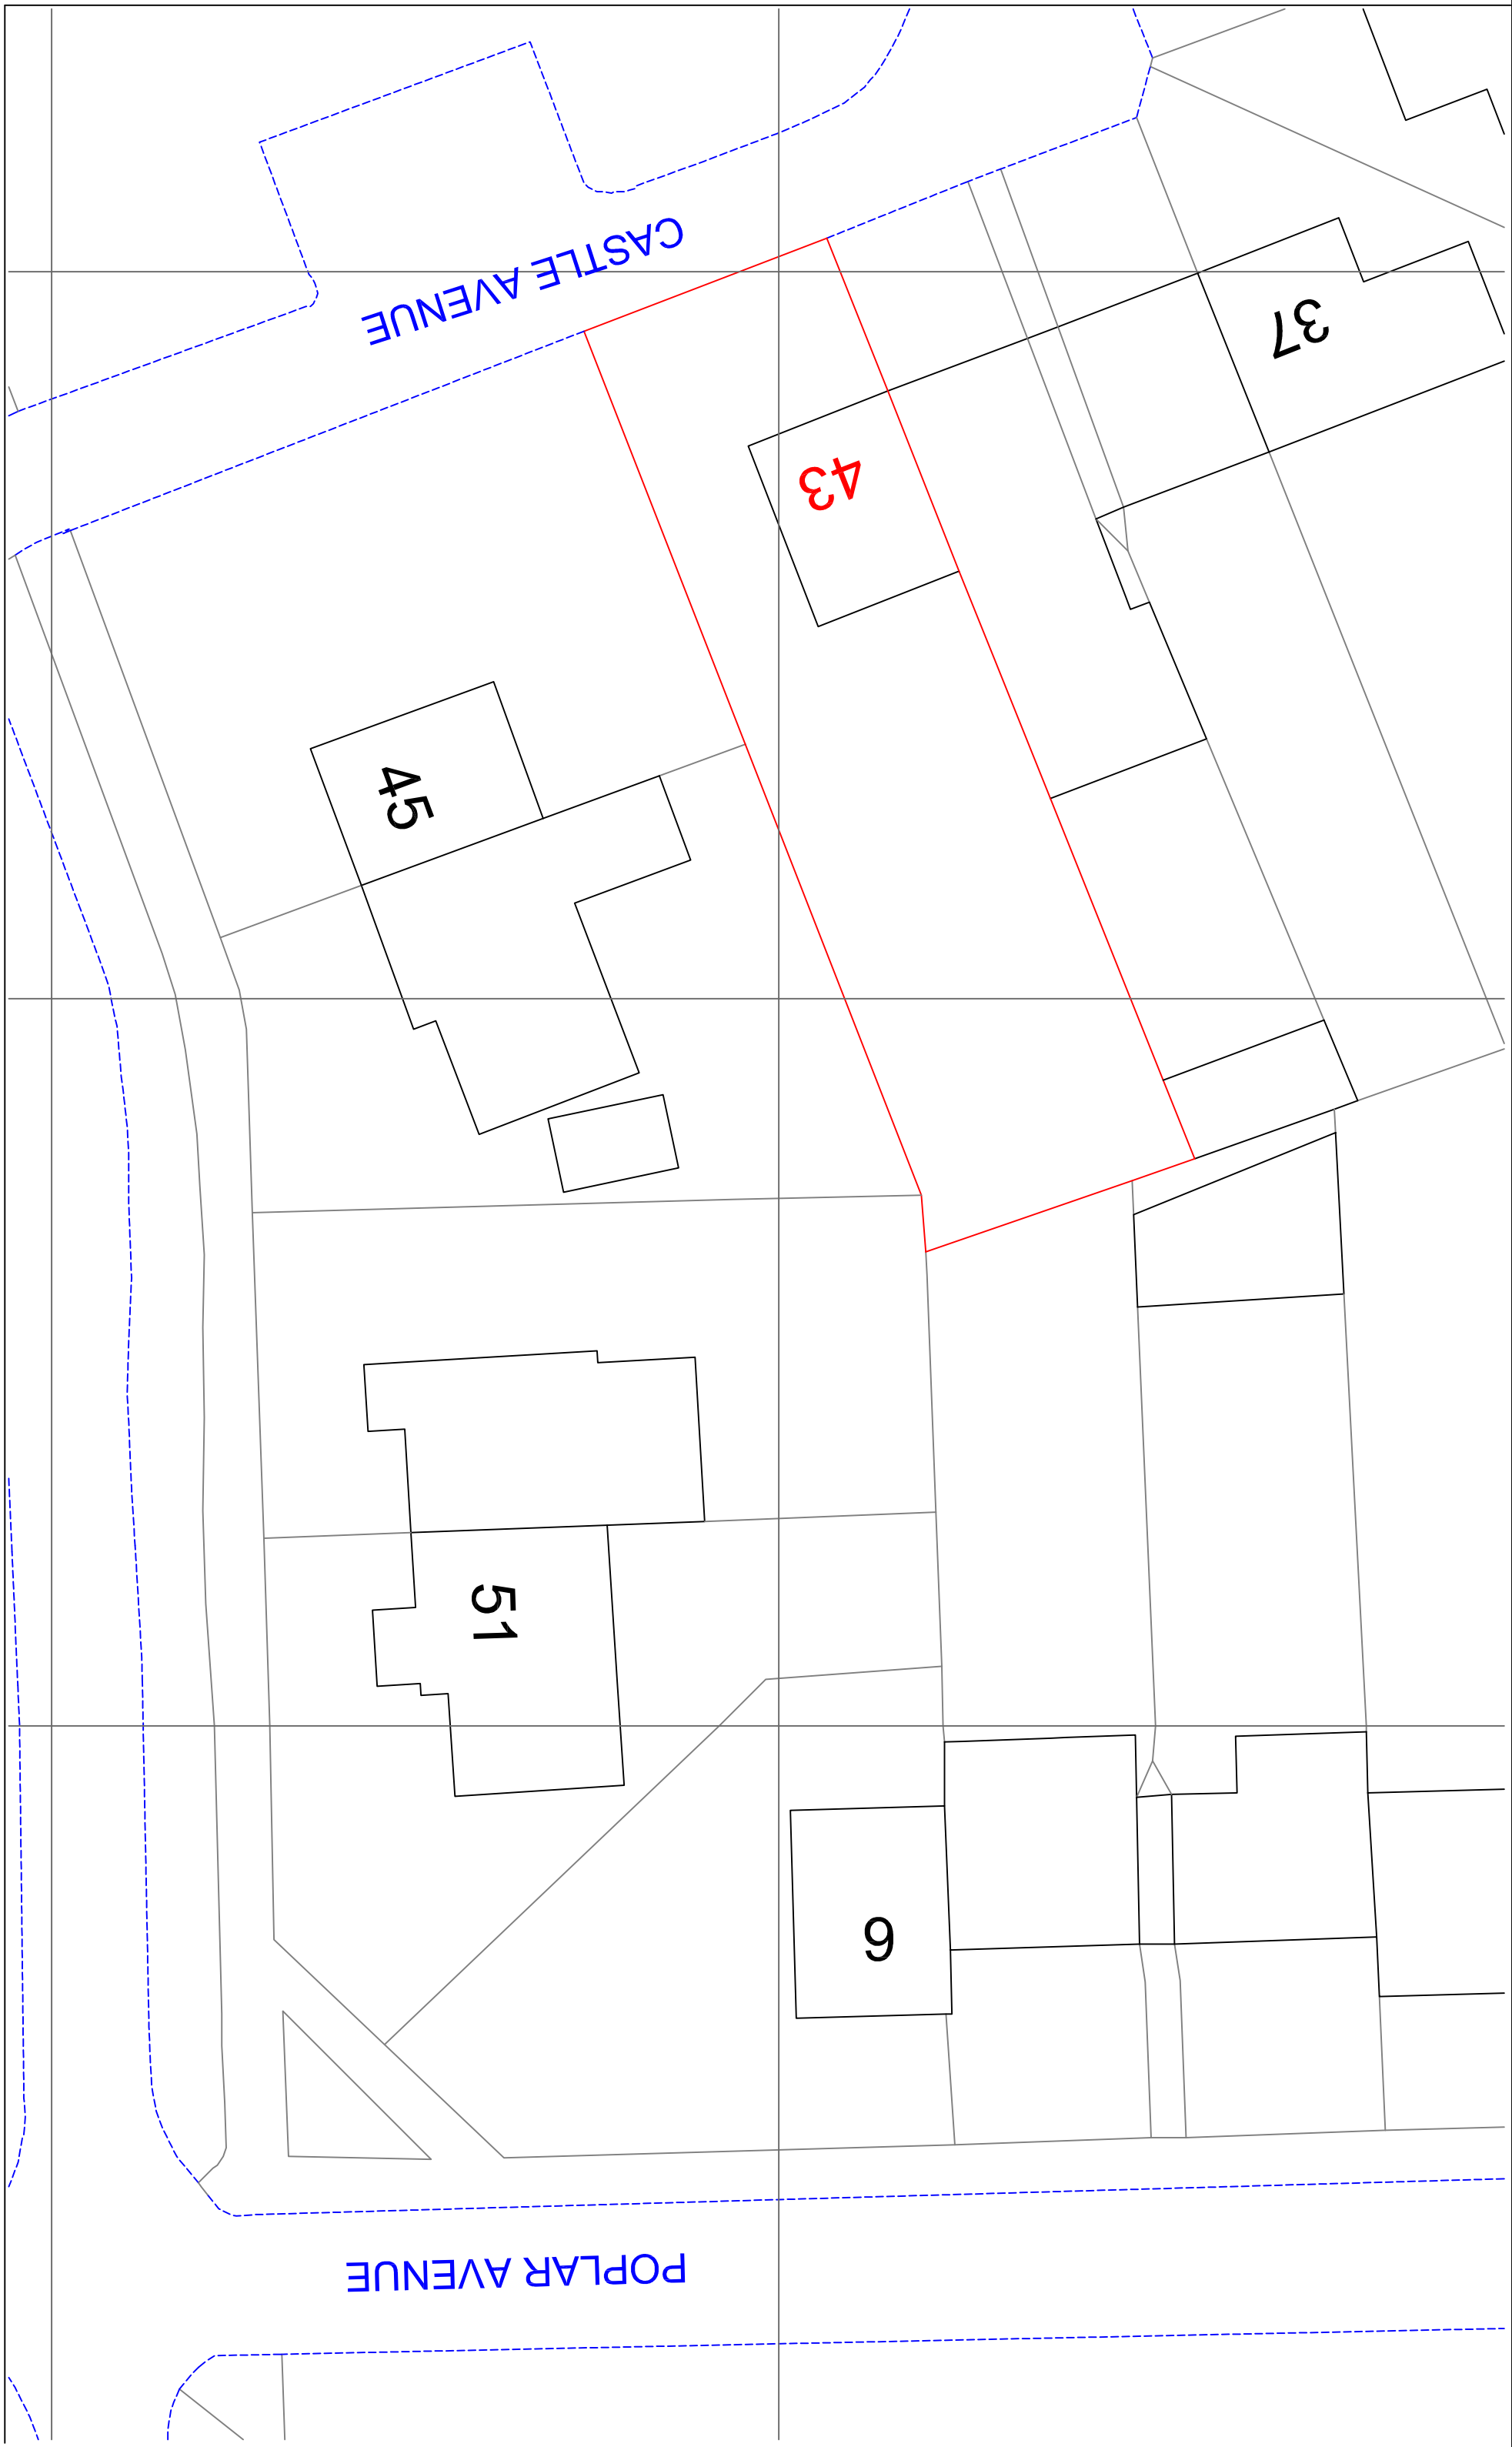


BLOCK PLAN
1:200
1 m 5 m 10 m
1:200 1 m 2 m

DATE: 2023

This drawing is issued for the project described only. The client/owner must ensure that the drawing is used for the intended purpose and is not used for any other purpose. 

LEGEND:

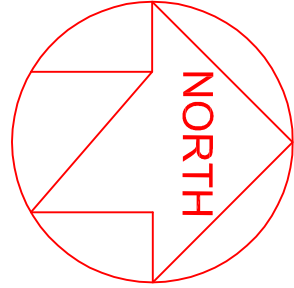

CONSTRUCTION NOTES:

REV	DESCRIPTION	DATE
-----	-------------	------

-	-	-
-	-	-
-	-	-
-	-	-
-	-	-

PROJECT
43 CASTLE AVENUE, VIEWSLEY
WEST DRAUGHTON MIDDX. UB7 8LG

TITLE

EXISTING SITE PLAN
AND BLOCK PLAN

CLIENT

Ms. L. Baltrieniene

SCALE	DATE
AS SHOWN	25 09 22

DWG. NO.	REVISION
1364 A1	SU02
-	-

8 HAVATON ROAD
RENNIS, LONDON
E15 3JX
01858 461 866
01858 461 871
info@rennis.co.uk
rennis.co.uk