


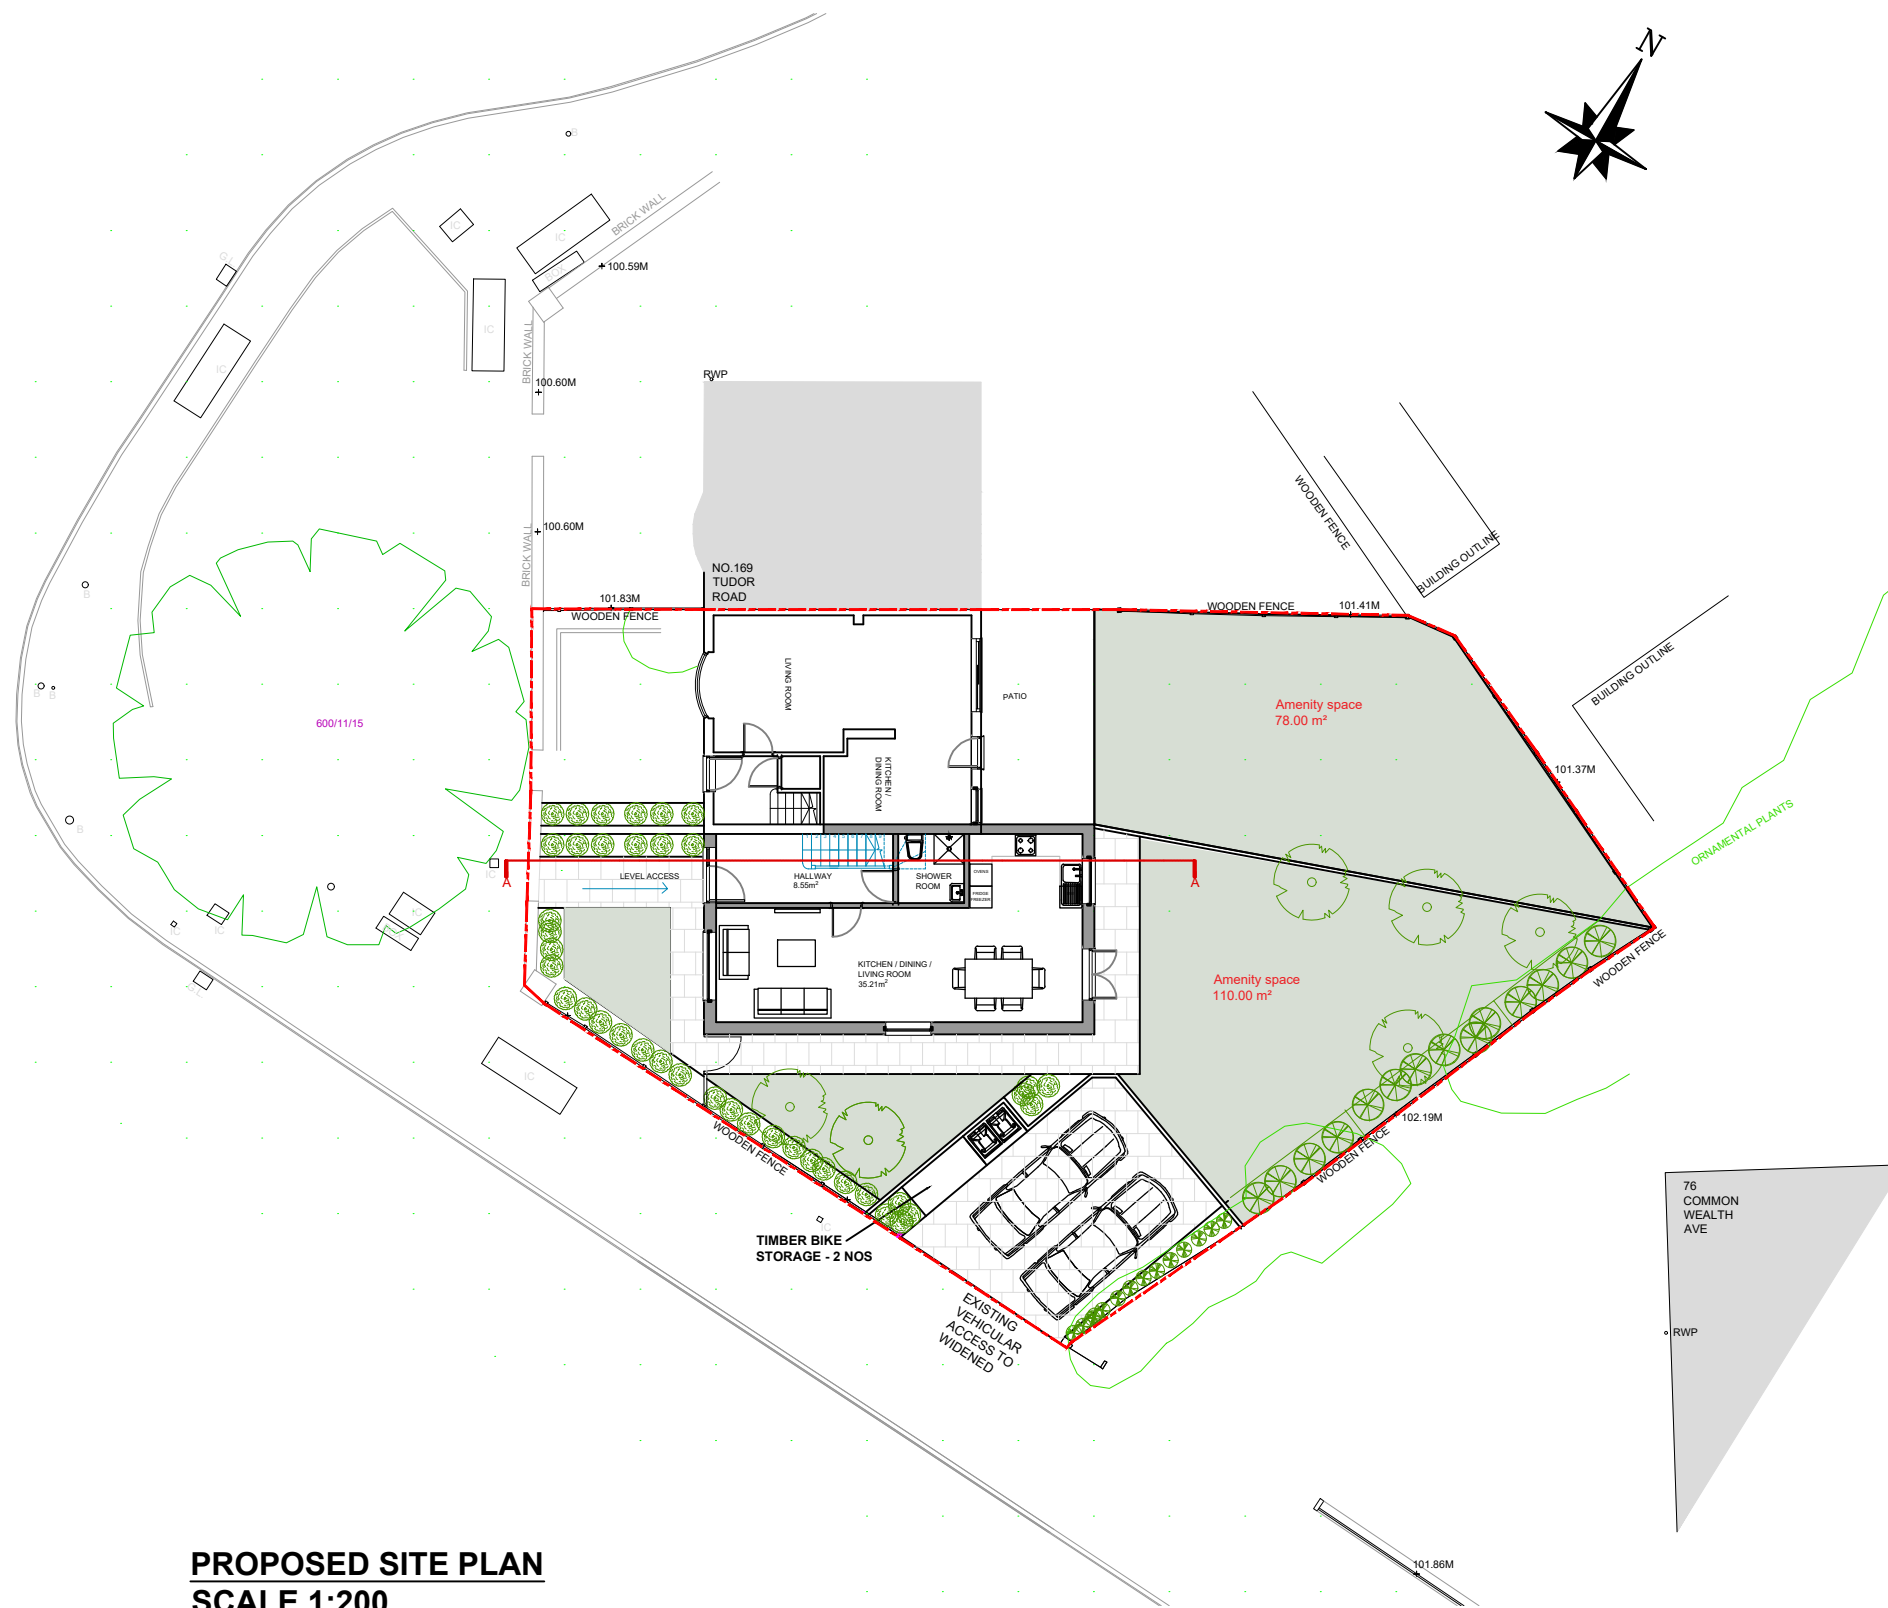

PROPOSED SITE PLAN
SCALE 1:200

DO NOT SCALE OFF THIS DRAWING
ALL DIMENSIONS TO BE CHECKED ON SITE
ANY DISCREPANCIES TO BE REPORTED TO
THE MANU DESIGN LIMITED ASAP

ALL STRUCTURAL DETAILS TO ENGINEER'S
DETAILS

NEW HOUSE FLOOR AREA - 91.70 m²

Rev.	Date	Comment

Site Address: 171 Tudor Road
Hayes
UB3 2QG

Project Title:

Drawing Title: Proposed site plan

Date: 08.05.2026
Scale: 1:200@A3

Drawn: LV
Rev:
Drawing No: 171TR/PL01



manu design limited
24 chapman crescent
harrow, HA3 0TE
mobile :+44(0)7964350336
email:info@manudesign.co.uk