



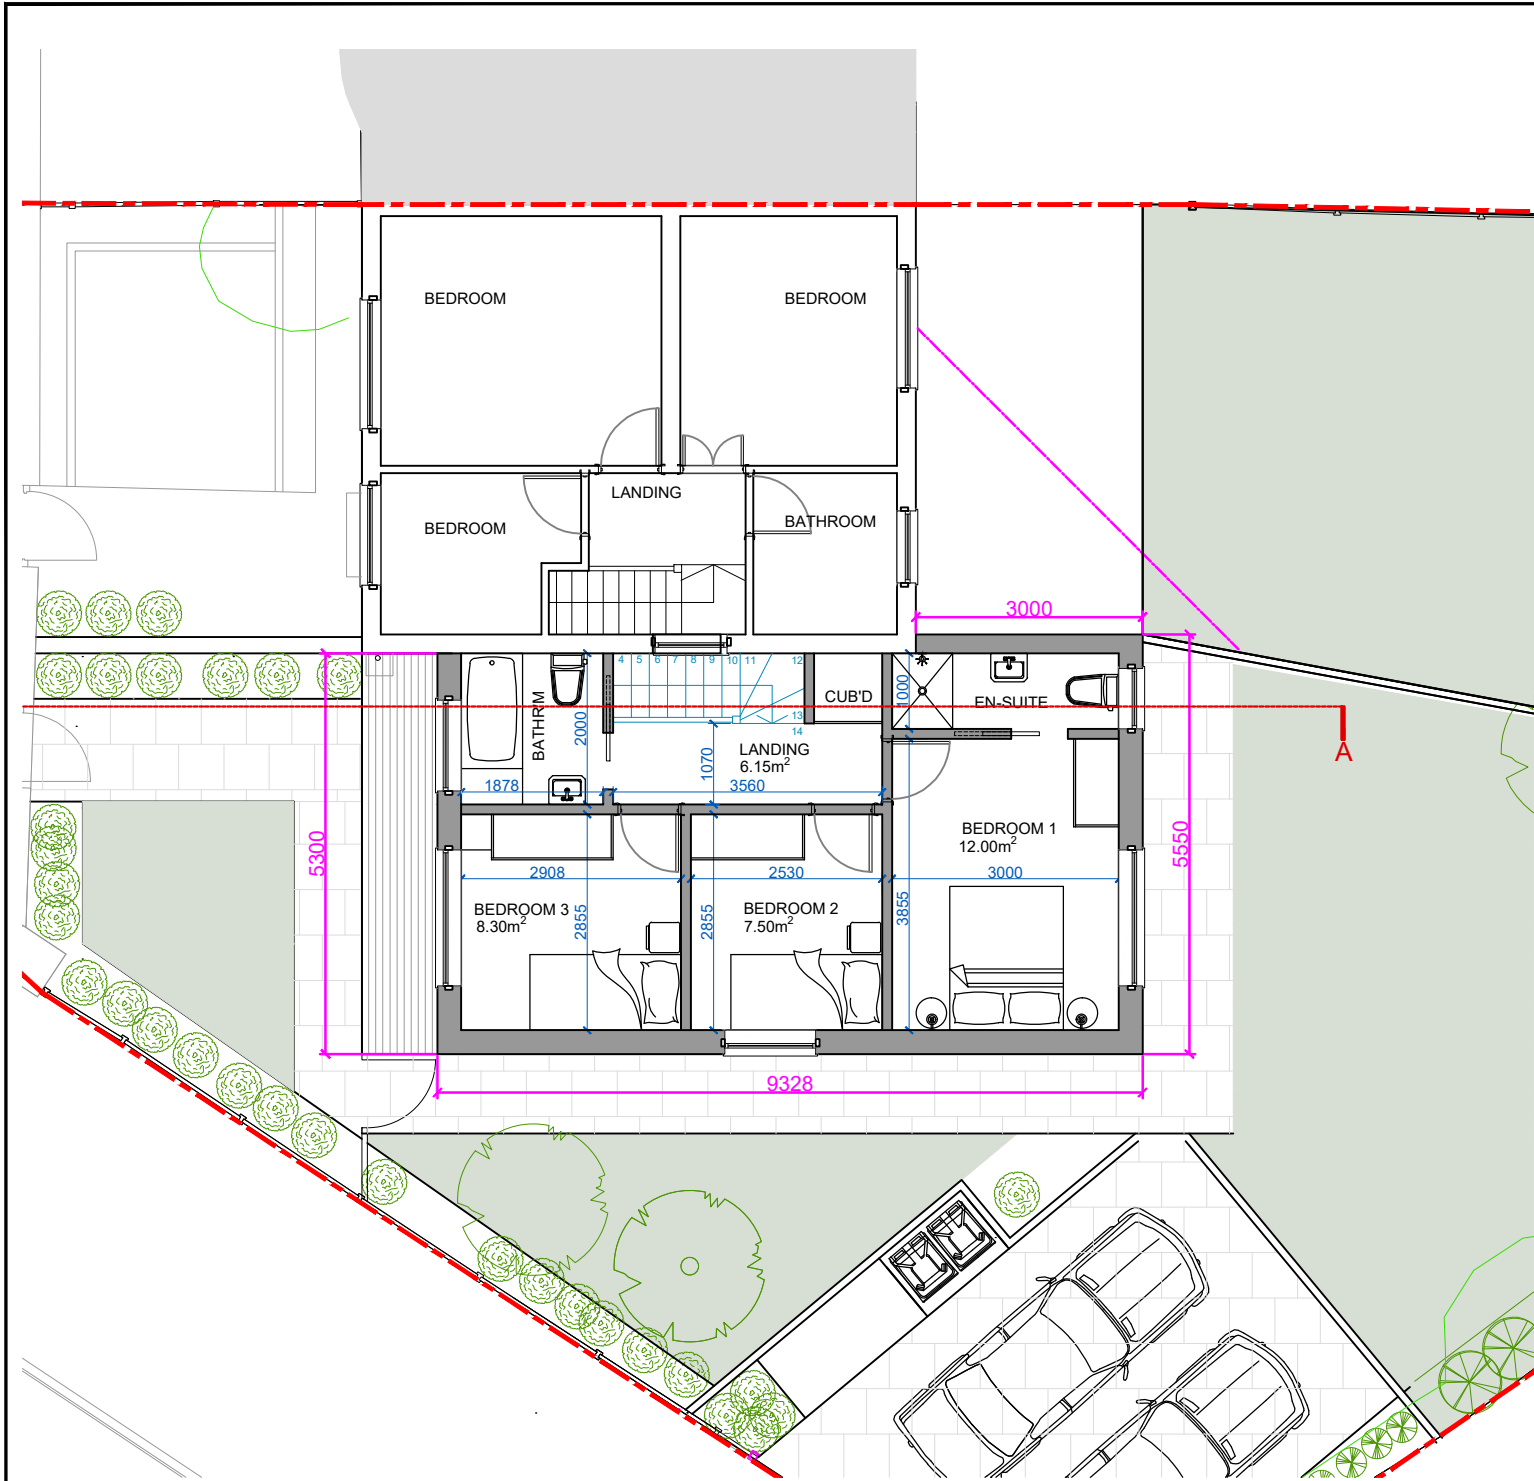

PROPOSED FIRST FLOOR PLAN
SCALE 1:100

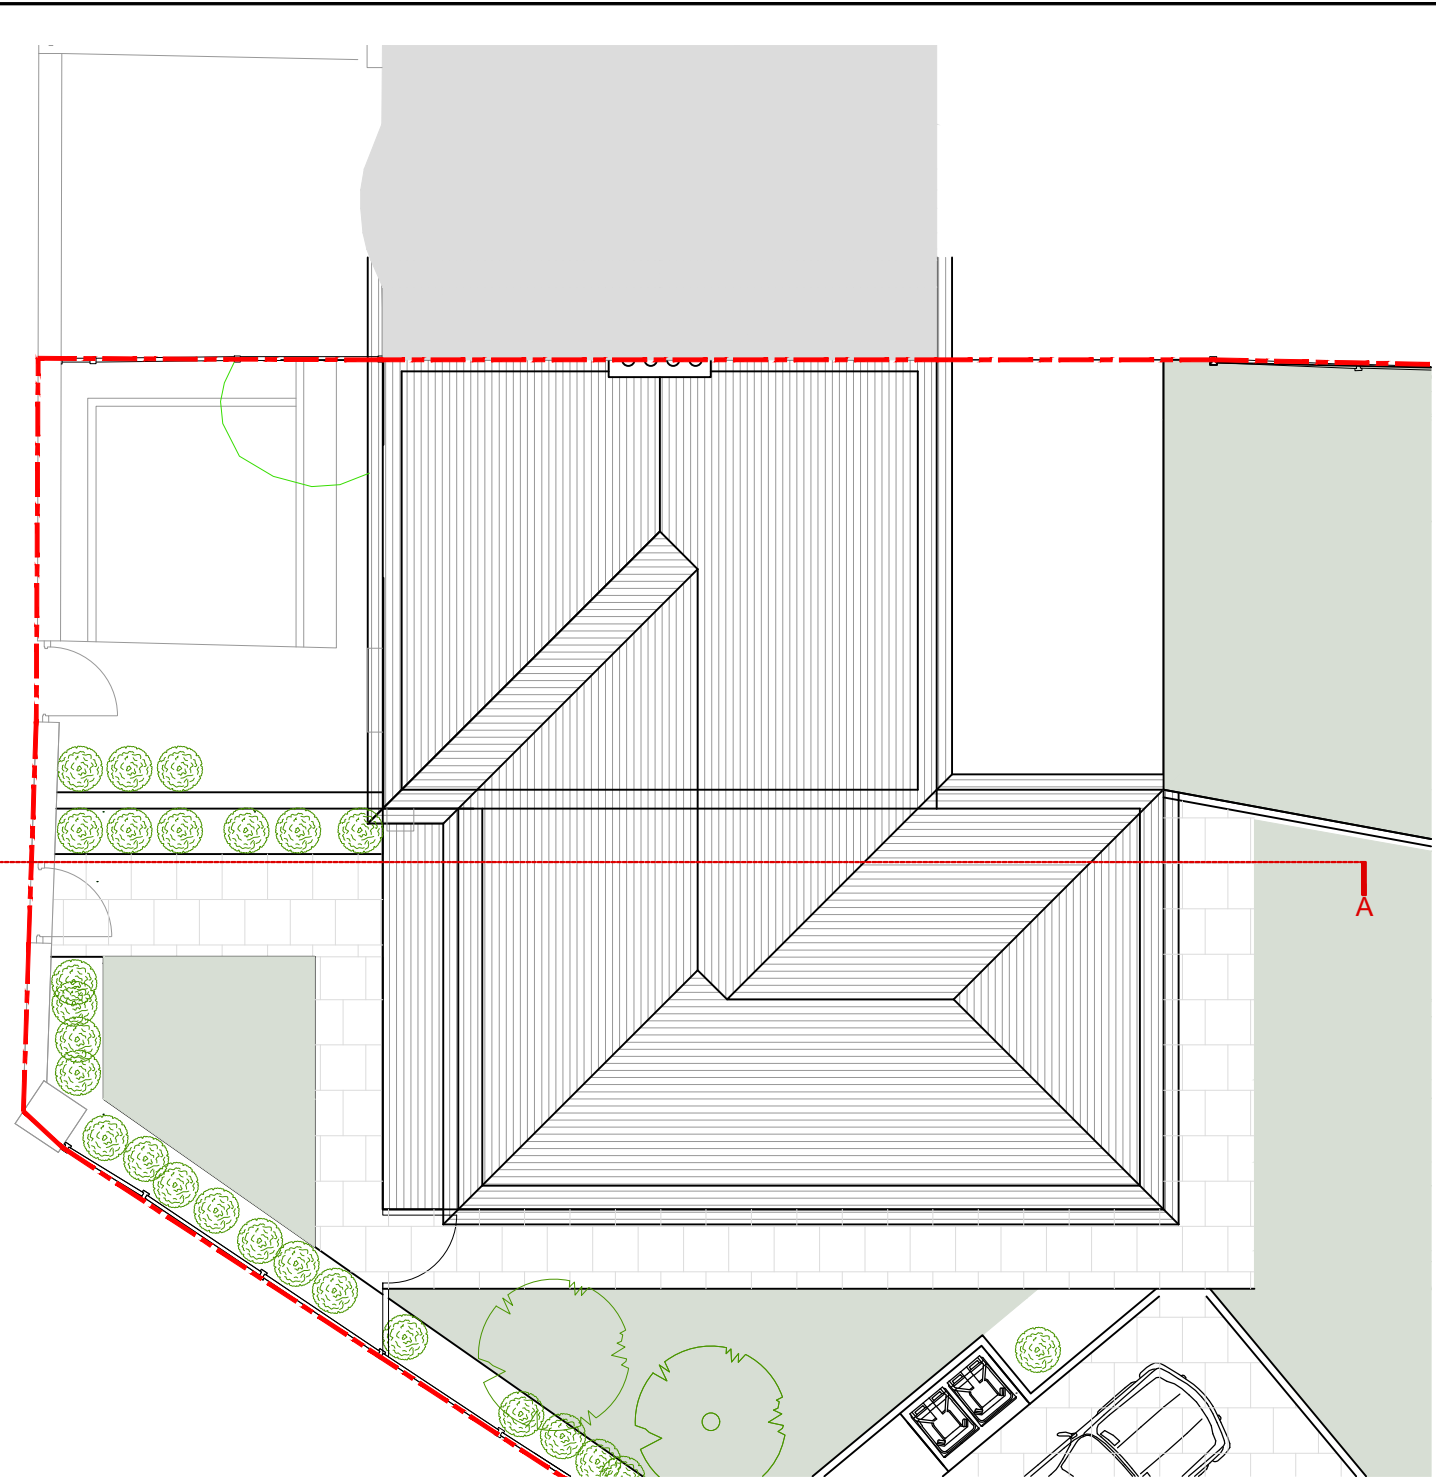

PROPOSED ROOF PLAN
SCALE 1:100

DO NOT SCALE OFF THIS DRAWING
ALL DIMENSIONS TO BE CHECKED ON SITE
ANY DISCREPANCIES TO BE REPORTED TO
THE MANU DESIGN LIMITED ASAP
ALL STRUCTURAL DETAILS TO ENGINEER'S
DETAILS

PROPOSED NEW DWELLING TOTAL GIA -93.14 Sq M

Rev.	Date	Comment

Site Address: 171 Tudor Road
Hayes
UB3 2QG

Project Title:

Drawing Title: Proposed first floor and roof
plans

Date: 08.05.2026

Scale: 1:100@A3

Drawn: LV Rev:

Drawing No: 171TR/PL03

manu design limited
24 chapman crescent
harrow, HA3 0TE
mobile :+44(0)7964350336
email:info@manudesign.co.uk