




• EXISTING GROUND FLOOR PLAN

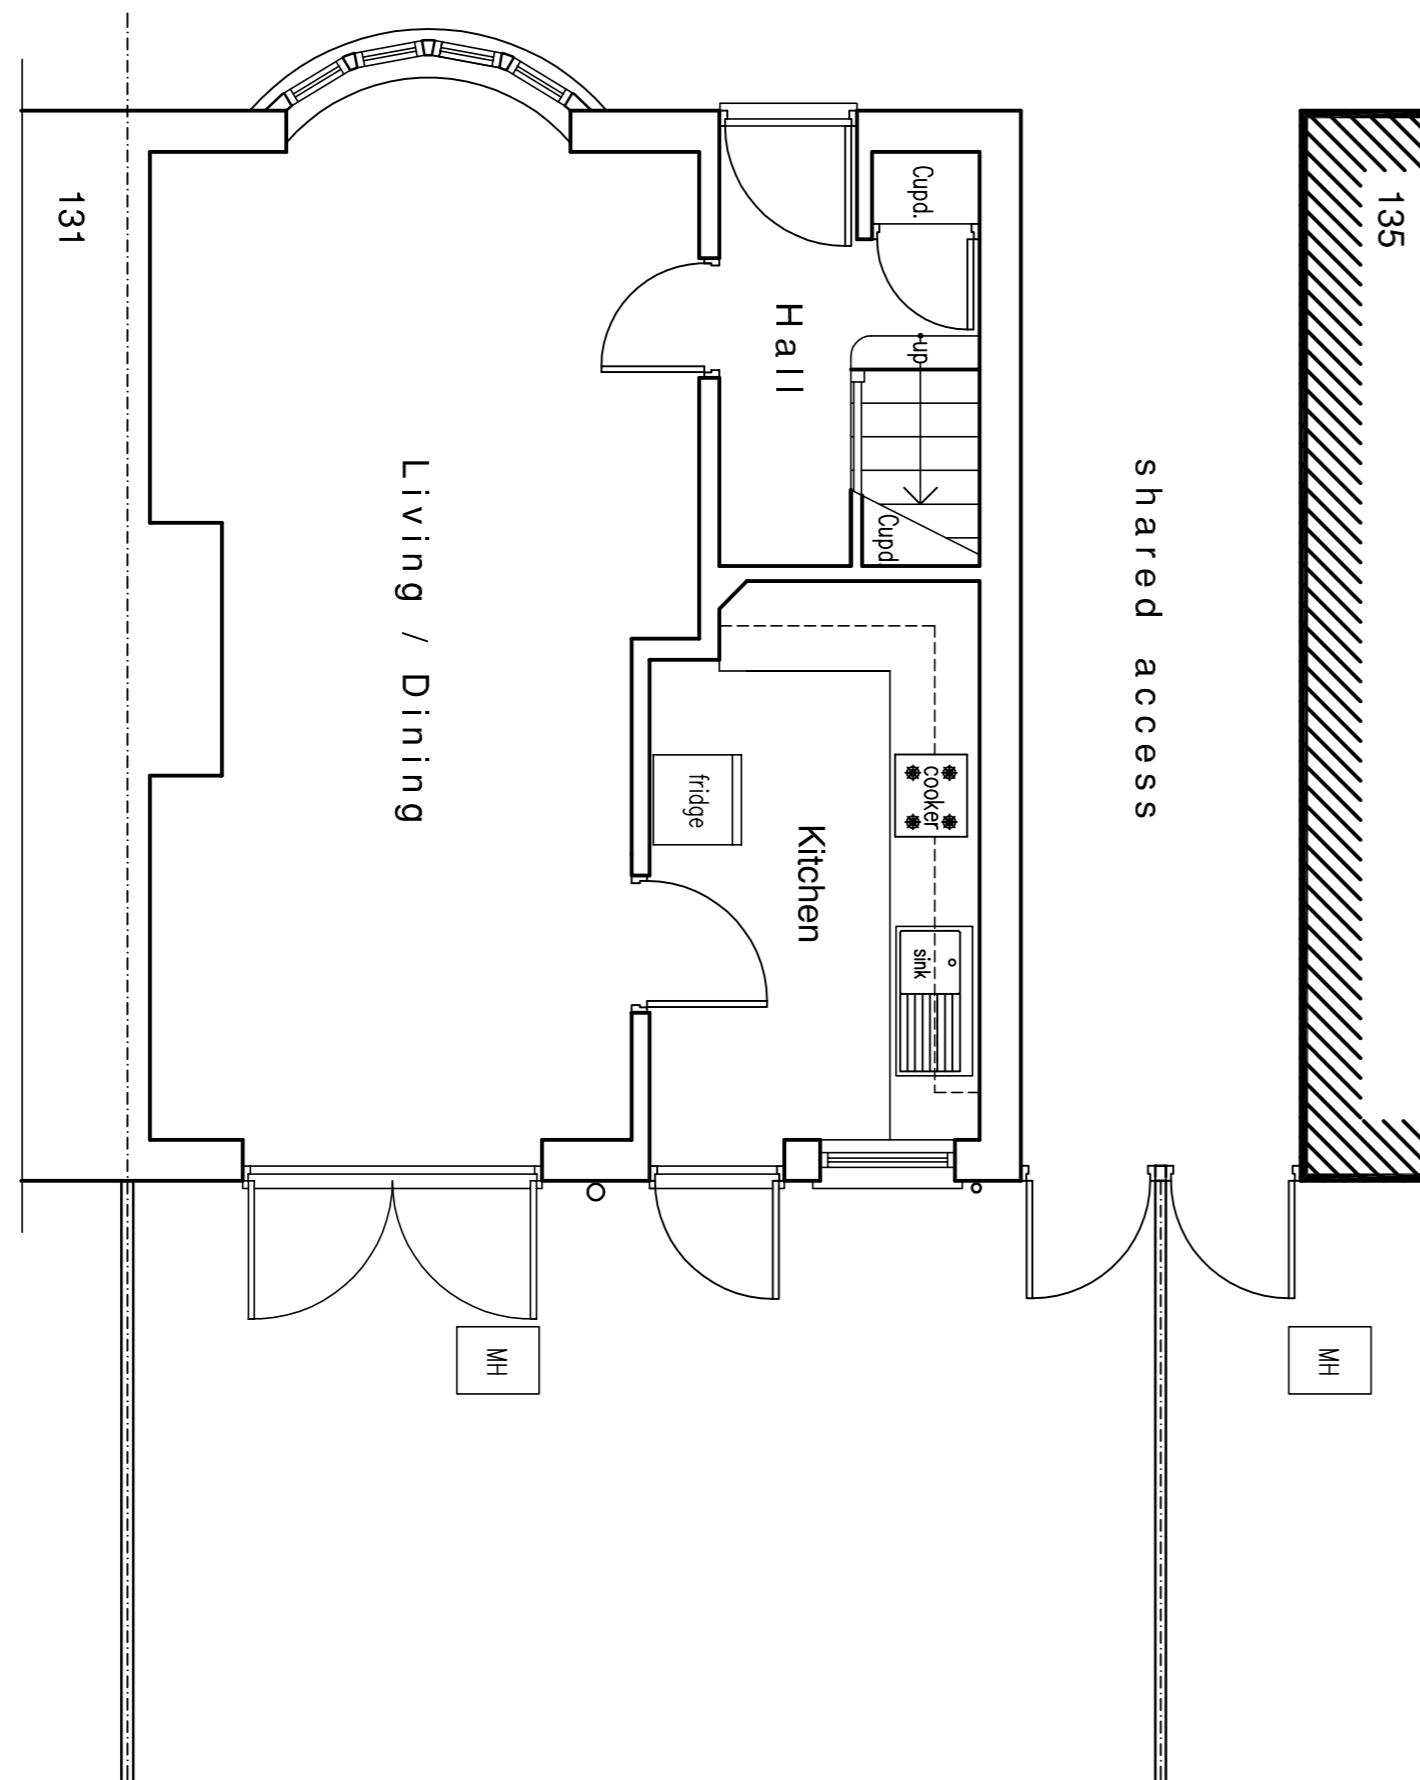


• Existing Rear Elevation

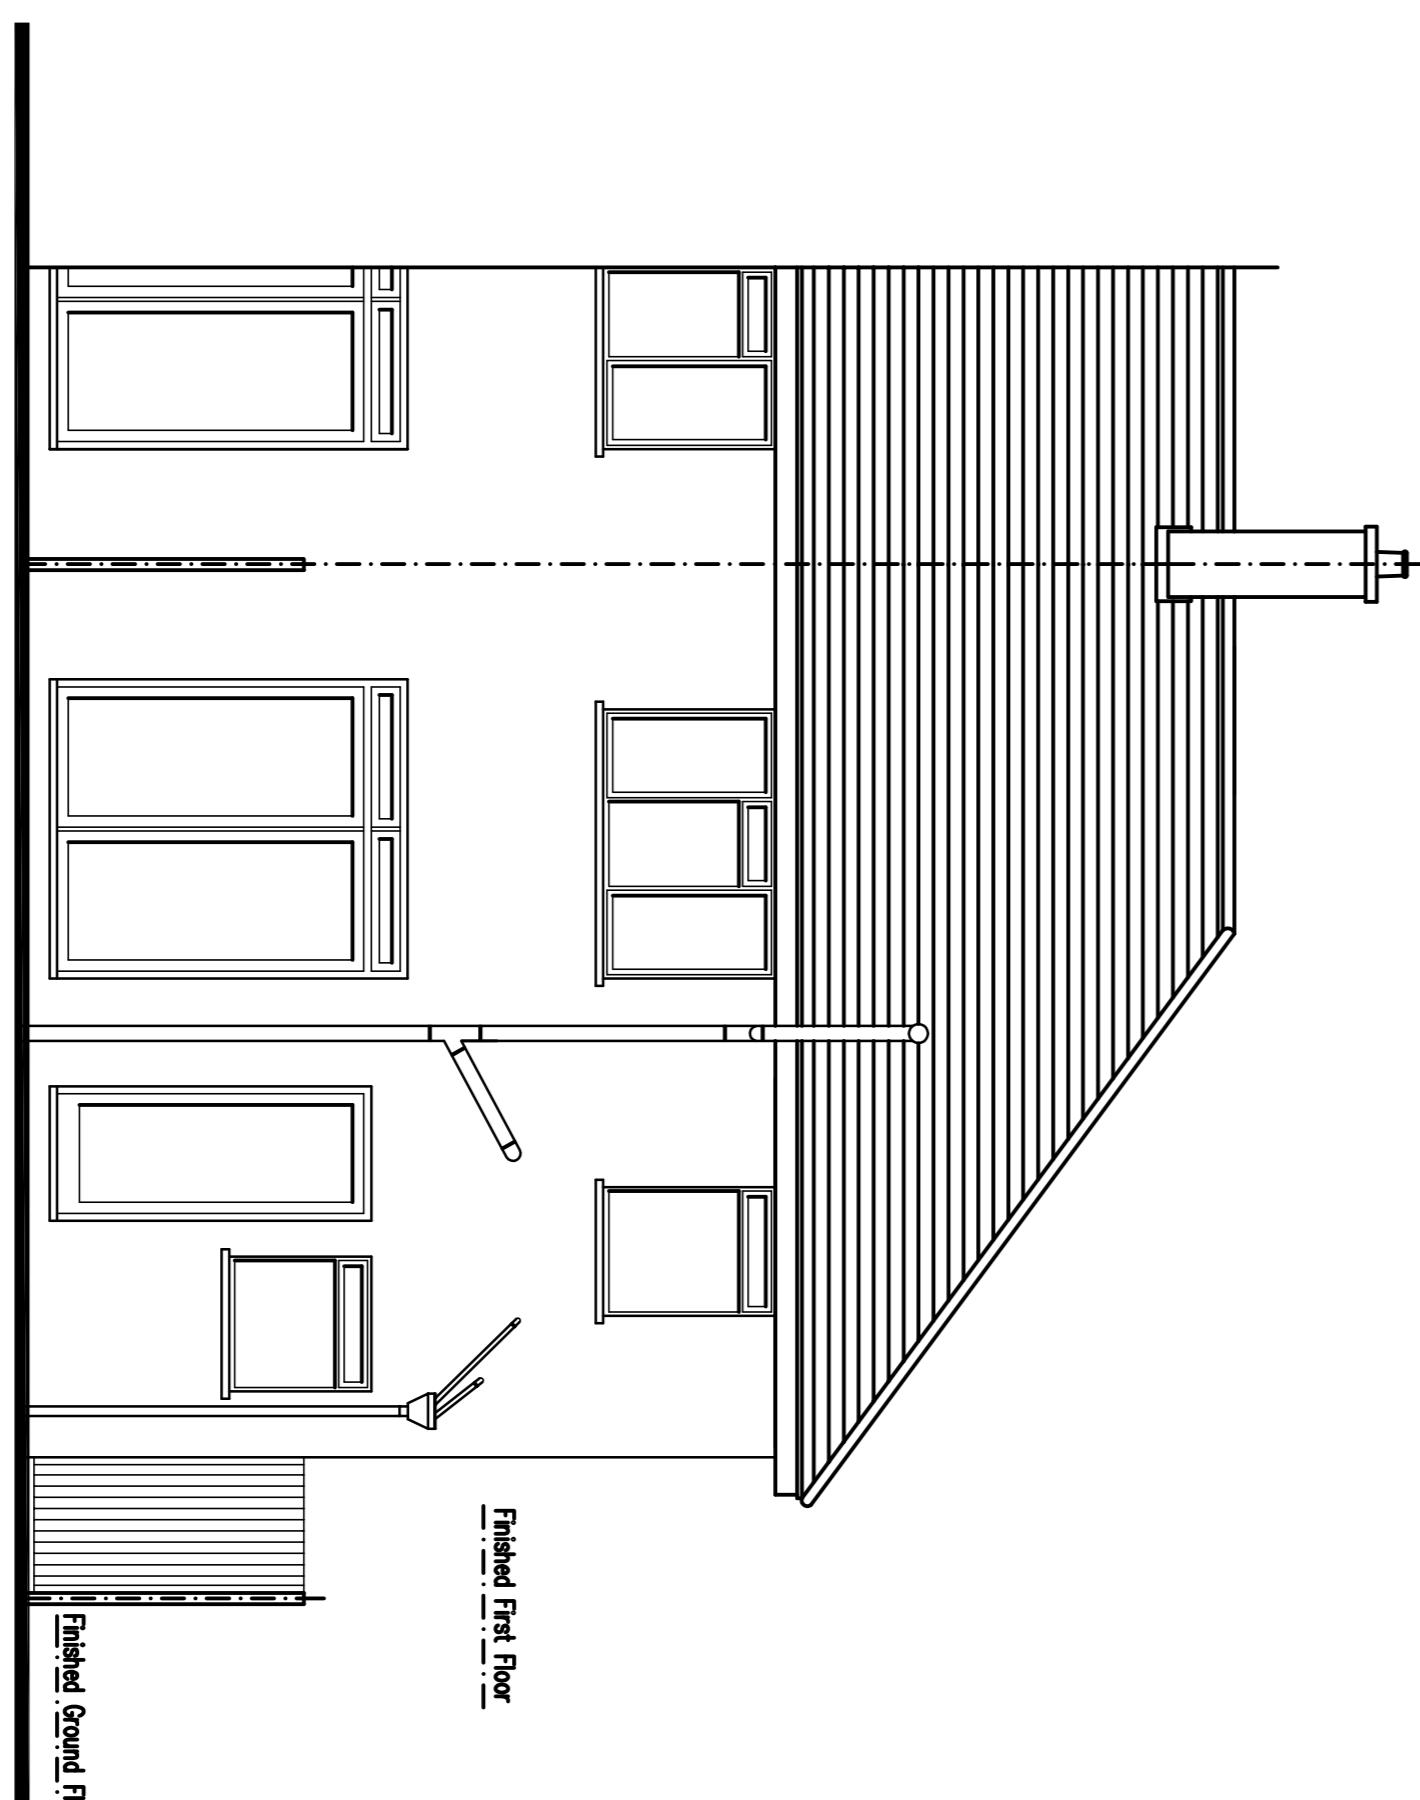



• PROPOSED GROUND FLOOR PLAN

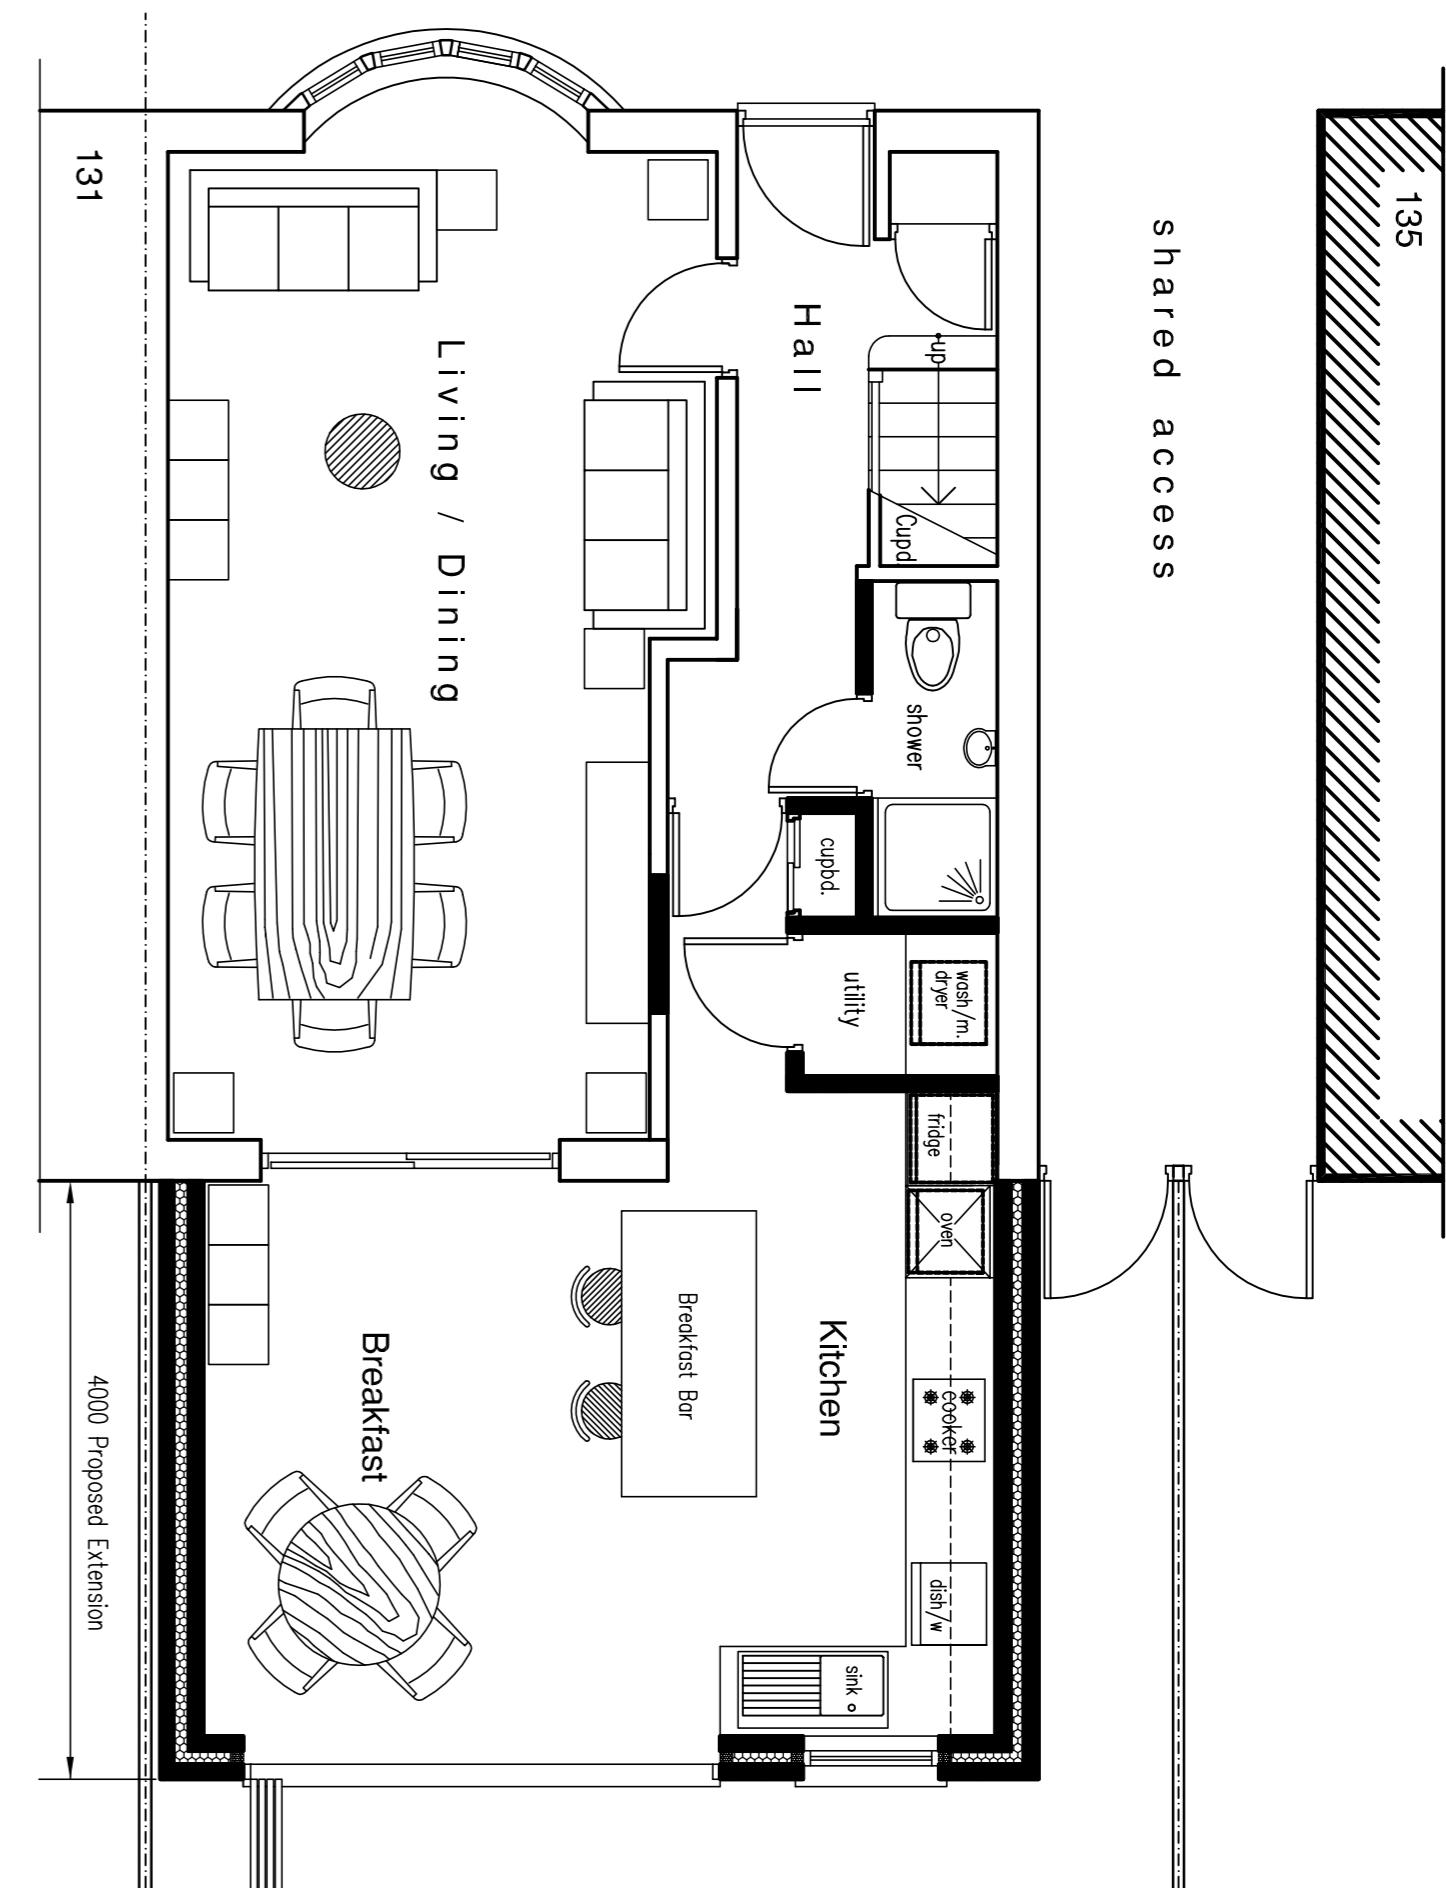

• Proposed Cross Section

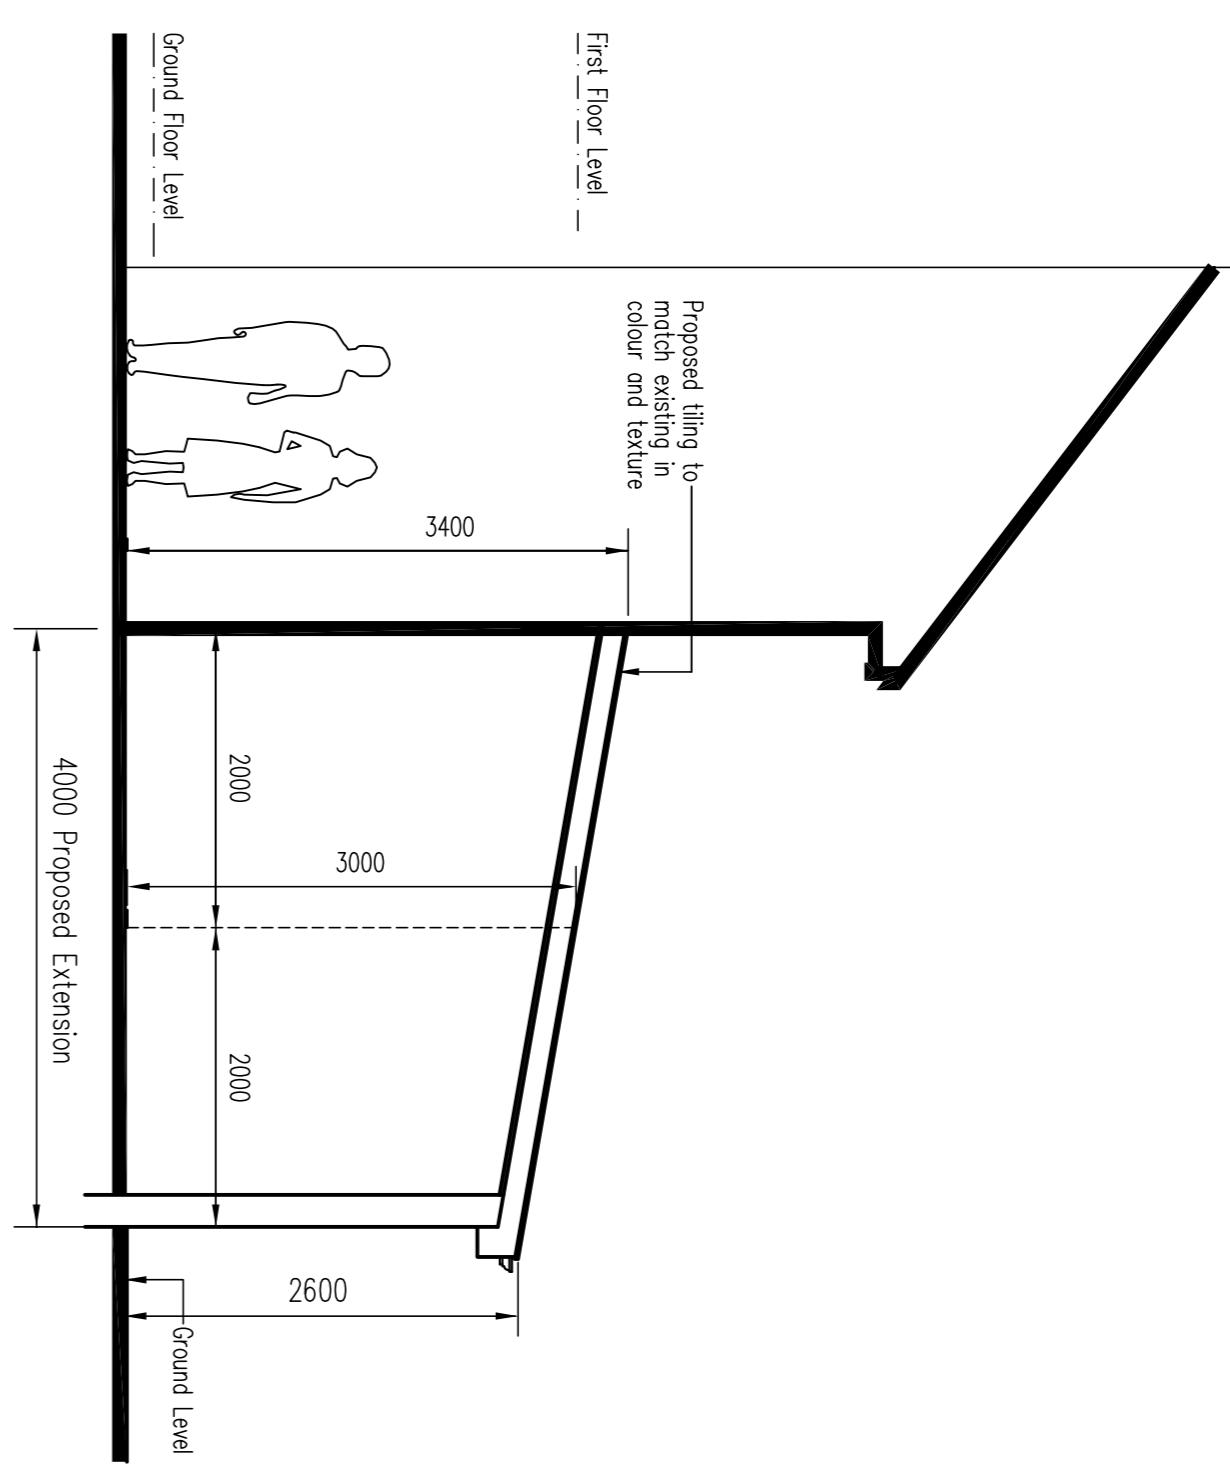

• Proposed Rear Elevation

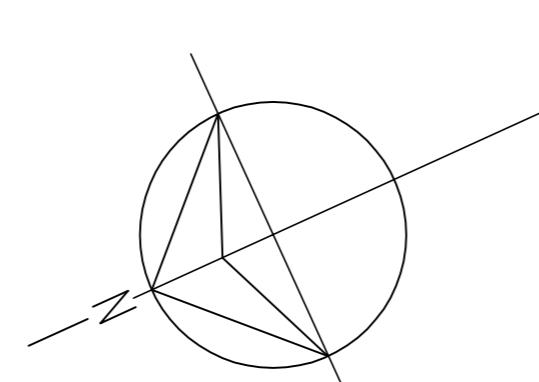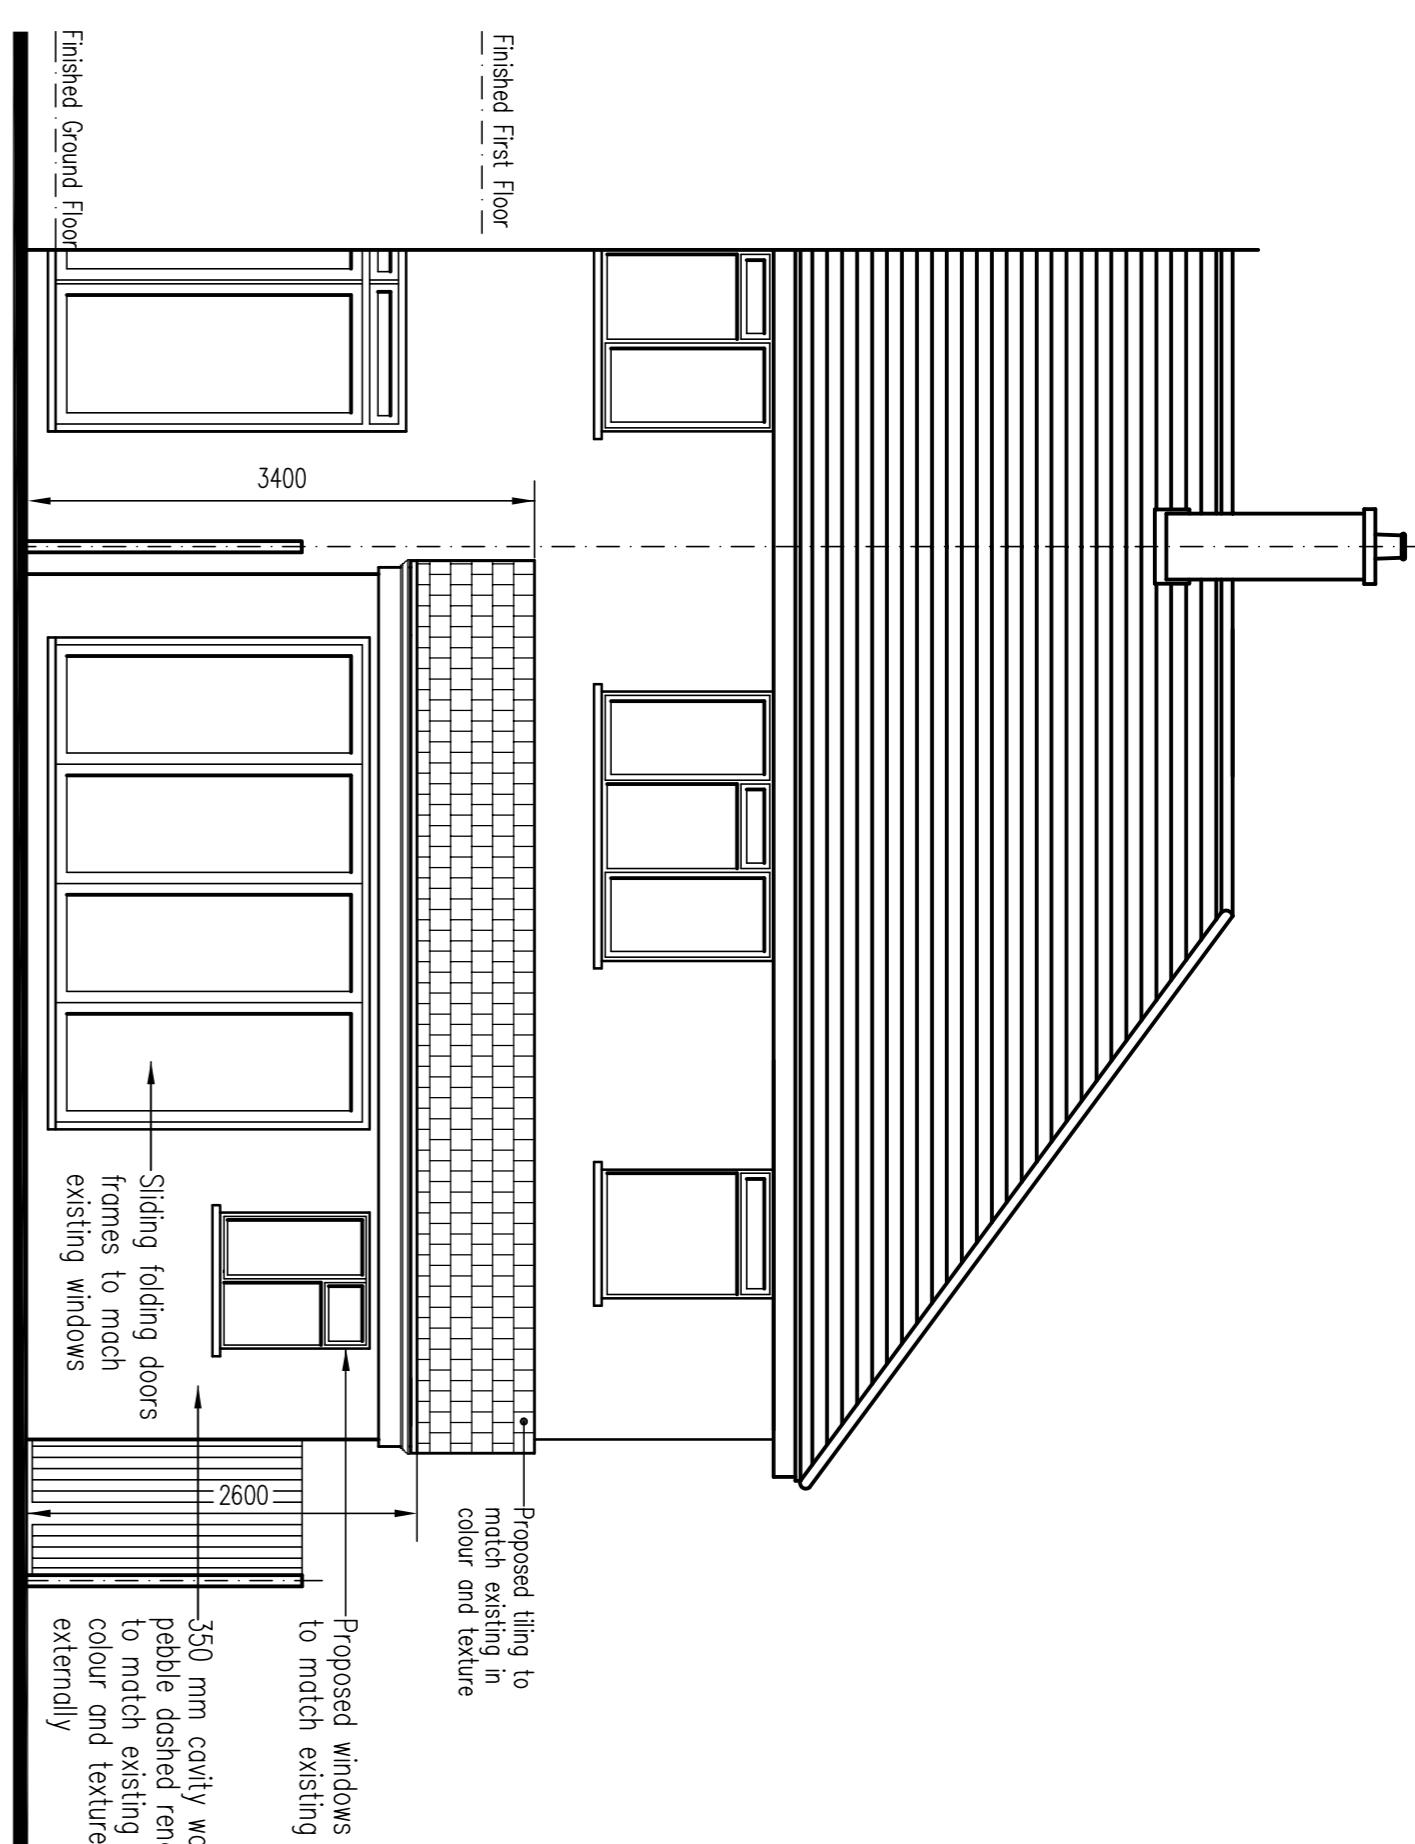

Rev.	Date	Description
1	Sept 2023	Collin L. Davis MCIOB Architectural Services Mob: 07784408338 Telefax: 0208 8459968 Email: clld2003@yahoo.co.uk

Job Title: PROPOSED GROUND FLOOR
PROPOSED REAR EXTENSION AT
133 CROMWELL ROAD
HAYES
LONDON UB3 2PU

Title: PROPOSED AND EXISTING FLOOR PLANS, REAR ELEVATIONS AND PROPOSED CROSS SECTION
Scale: 1:50 Dwg No: 133CR/P0001
Date: SEPTEMBER 2023
© Authorization: This drawing is not to be copied or reproduced without prior

0 1 2 3 4 5m
Scalebar