




• EXISTING GROUND FLOOR PLAN

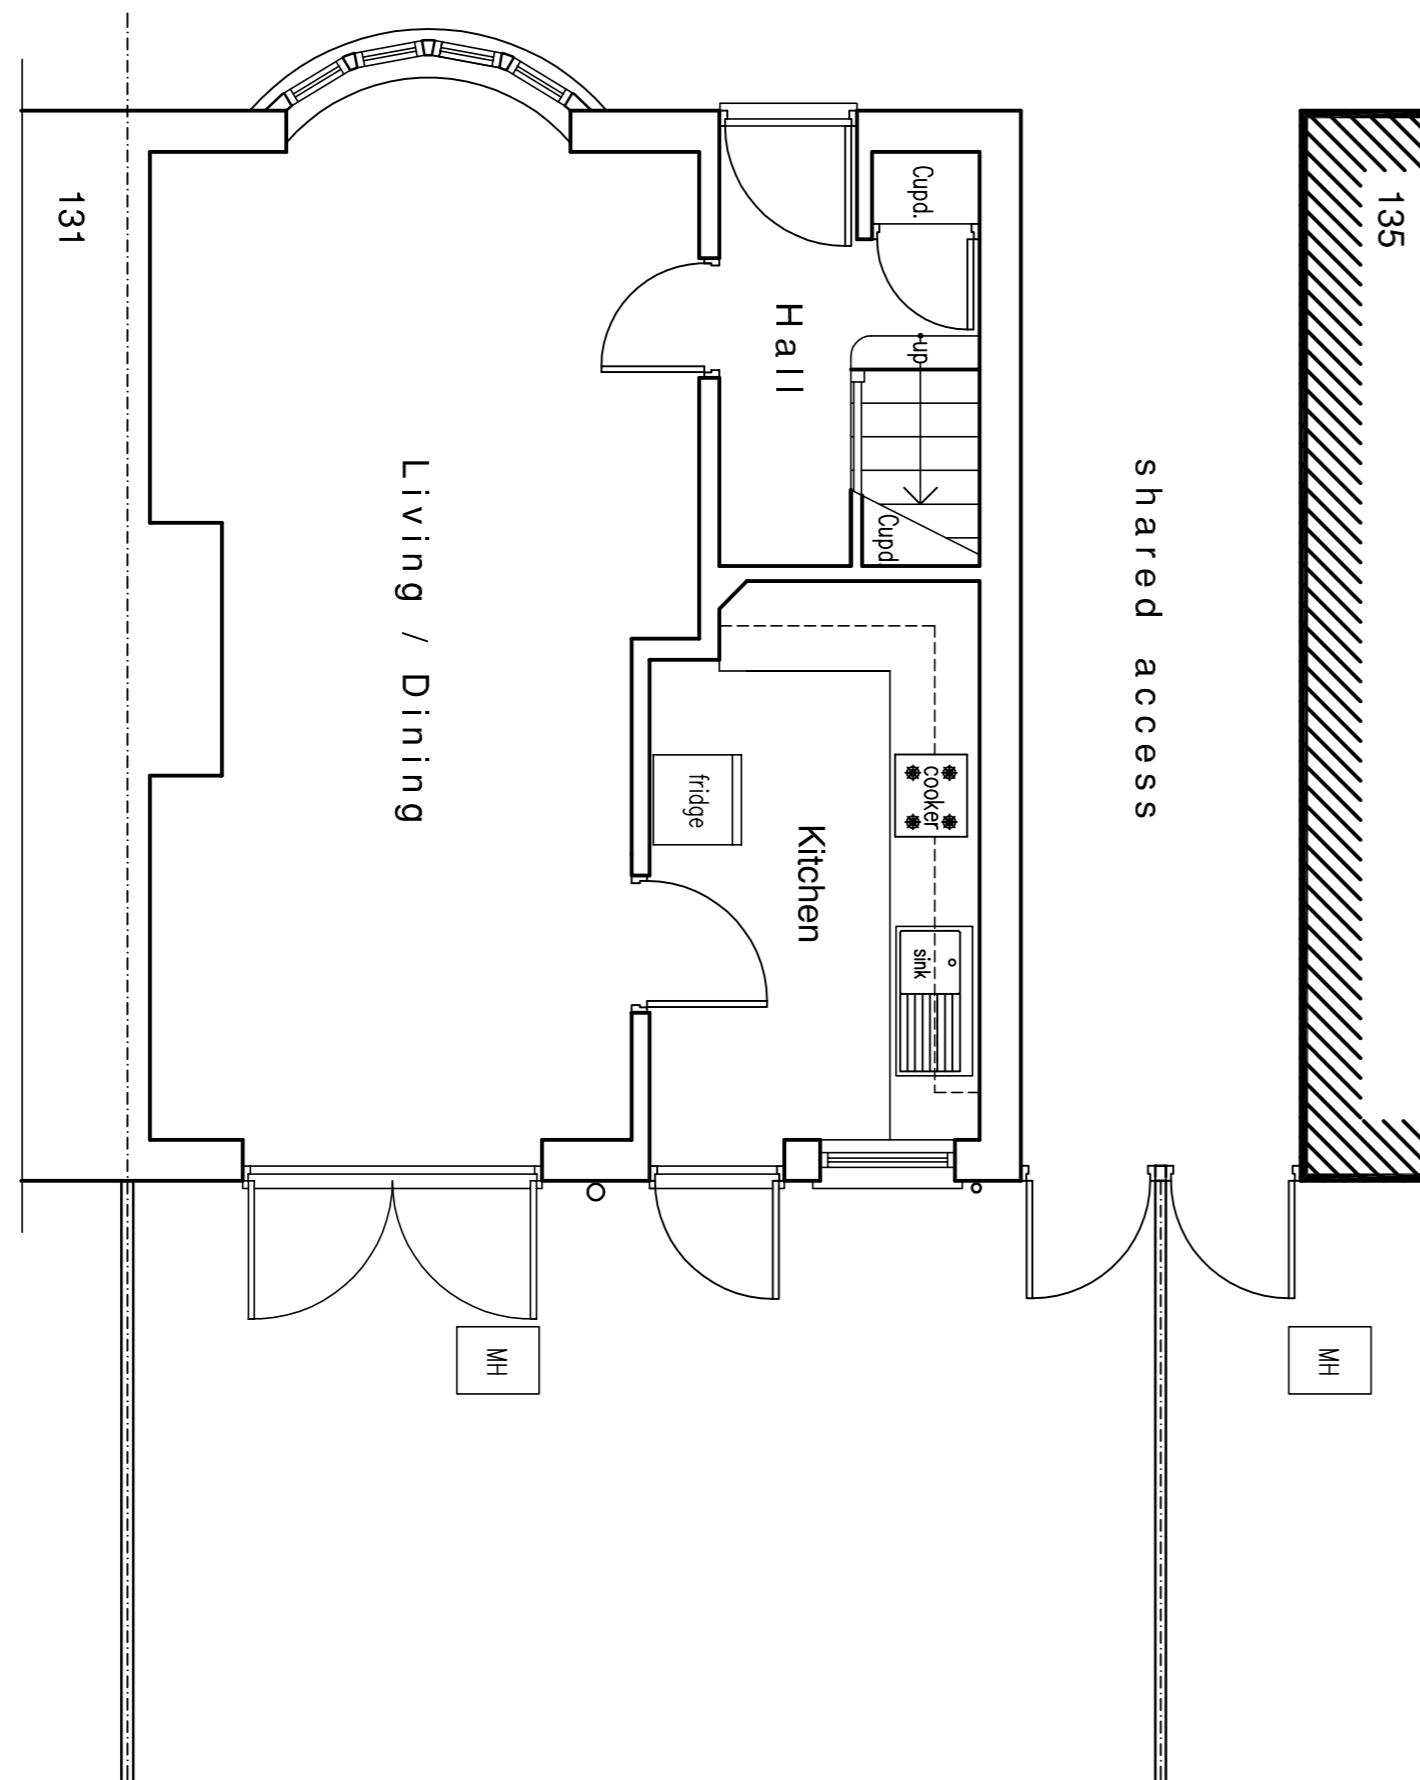


• Existing Rear Elevation

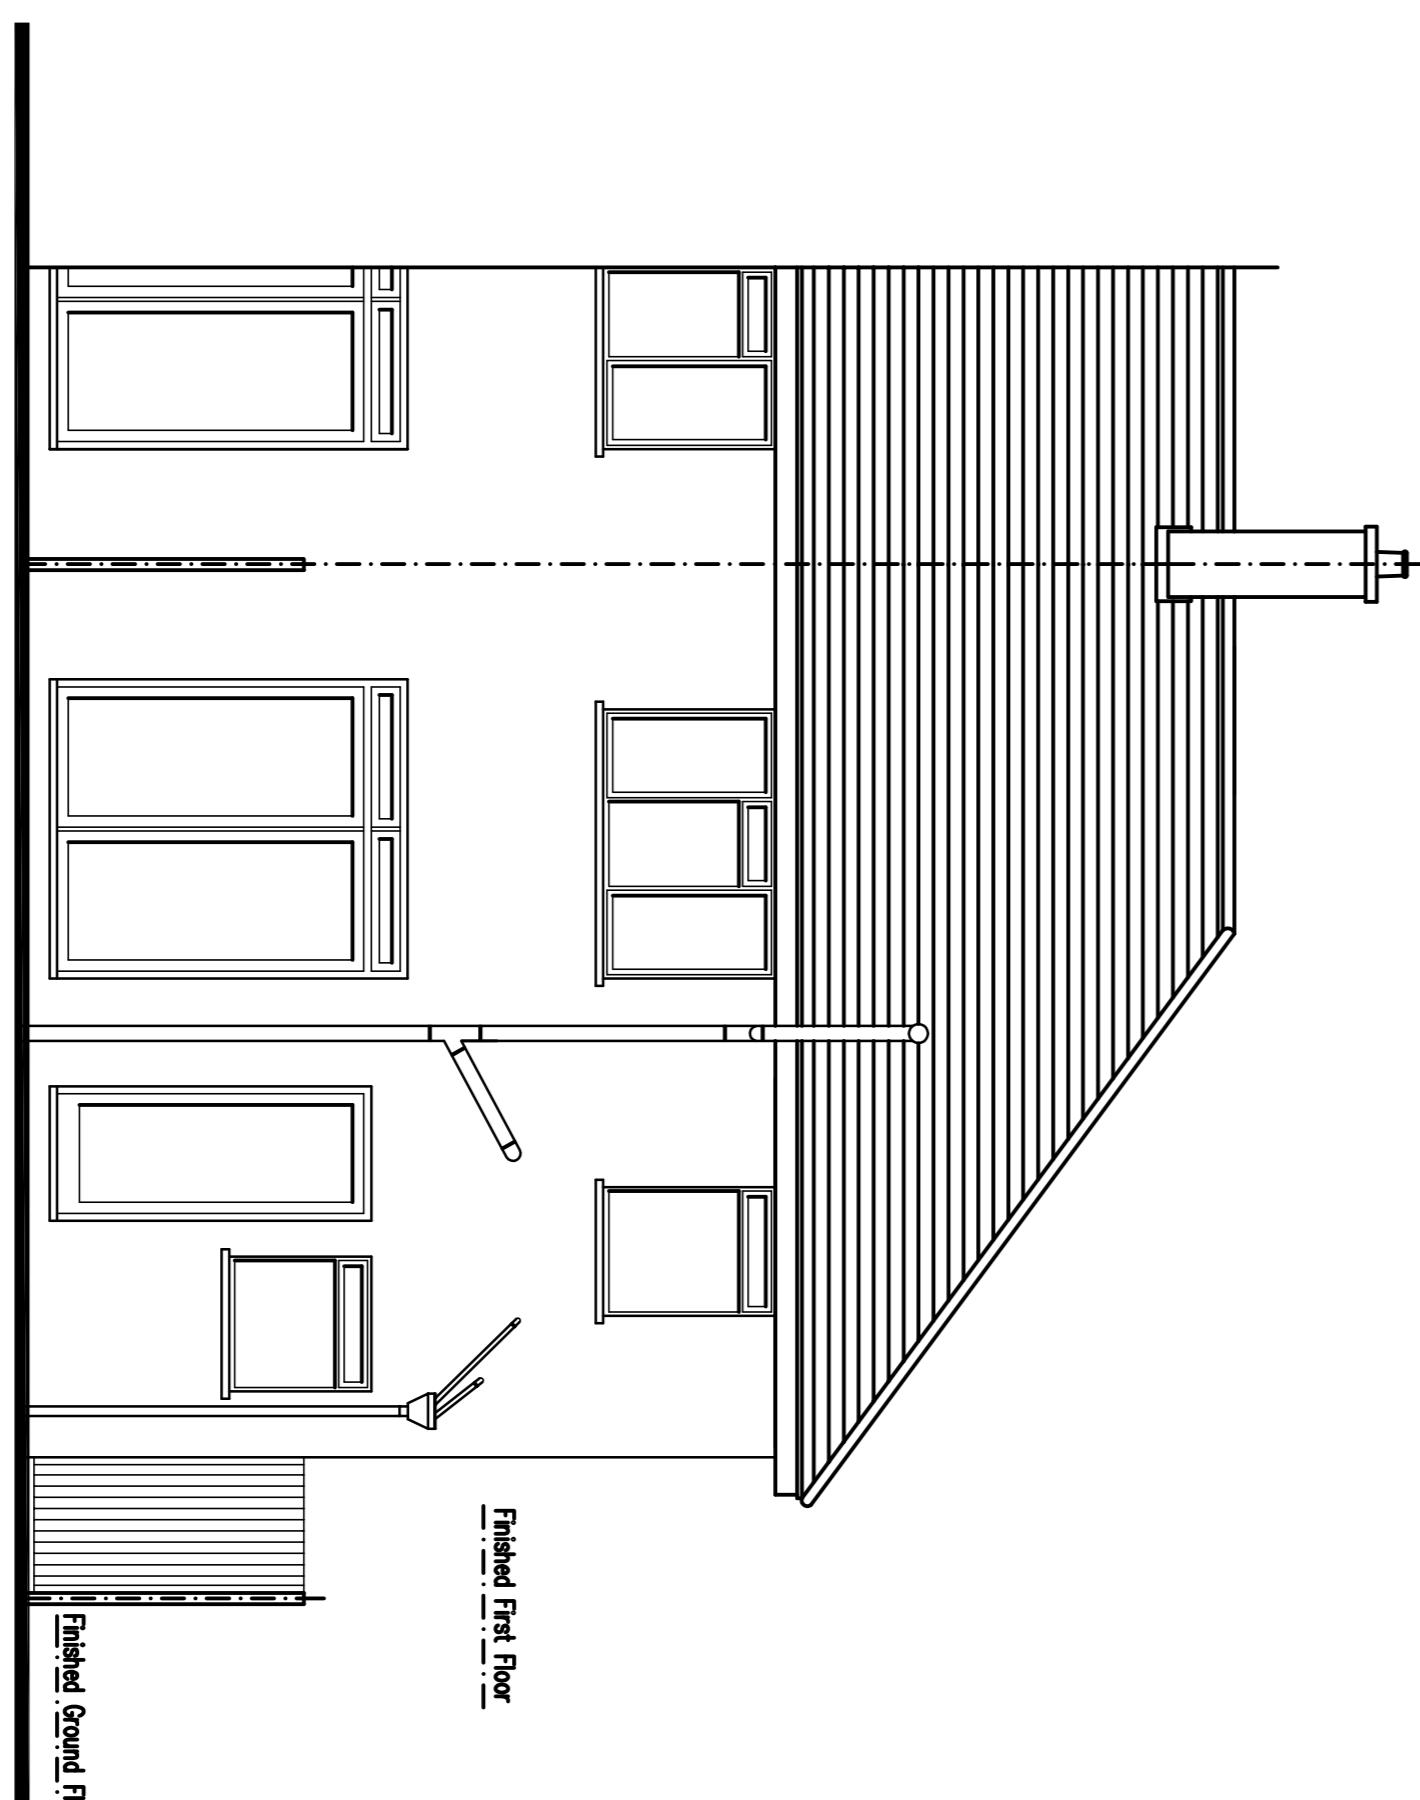



• PROPOSED GROUND FLOOR PLAN

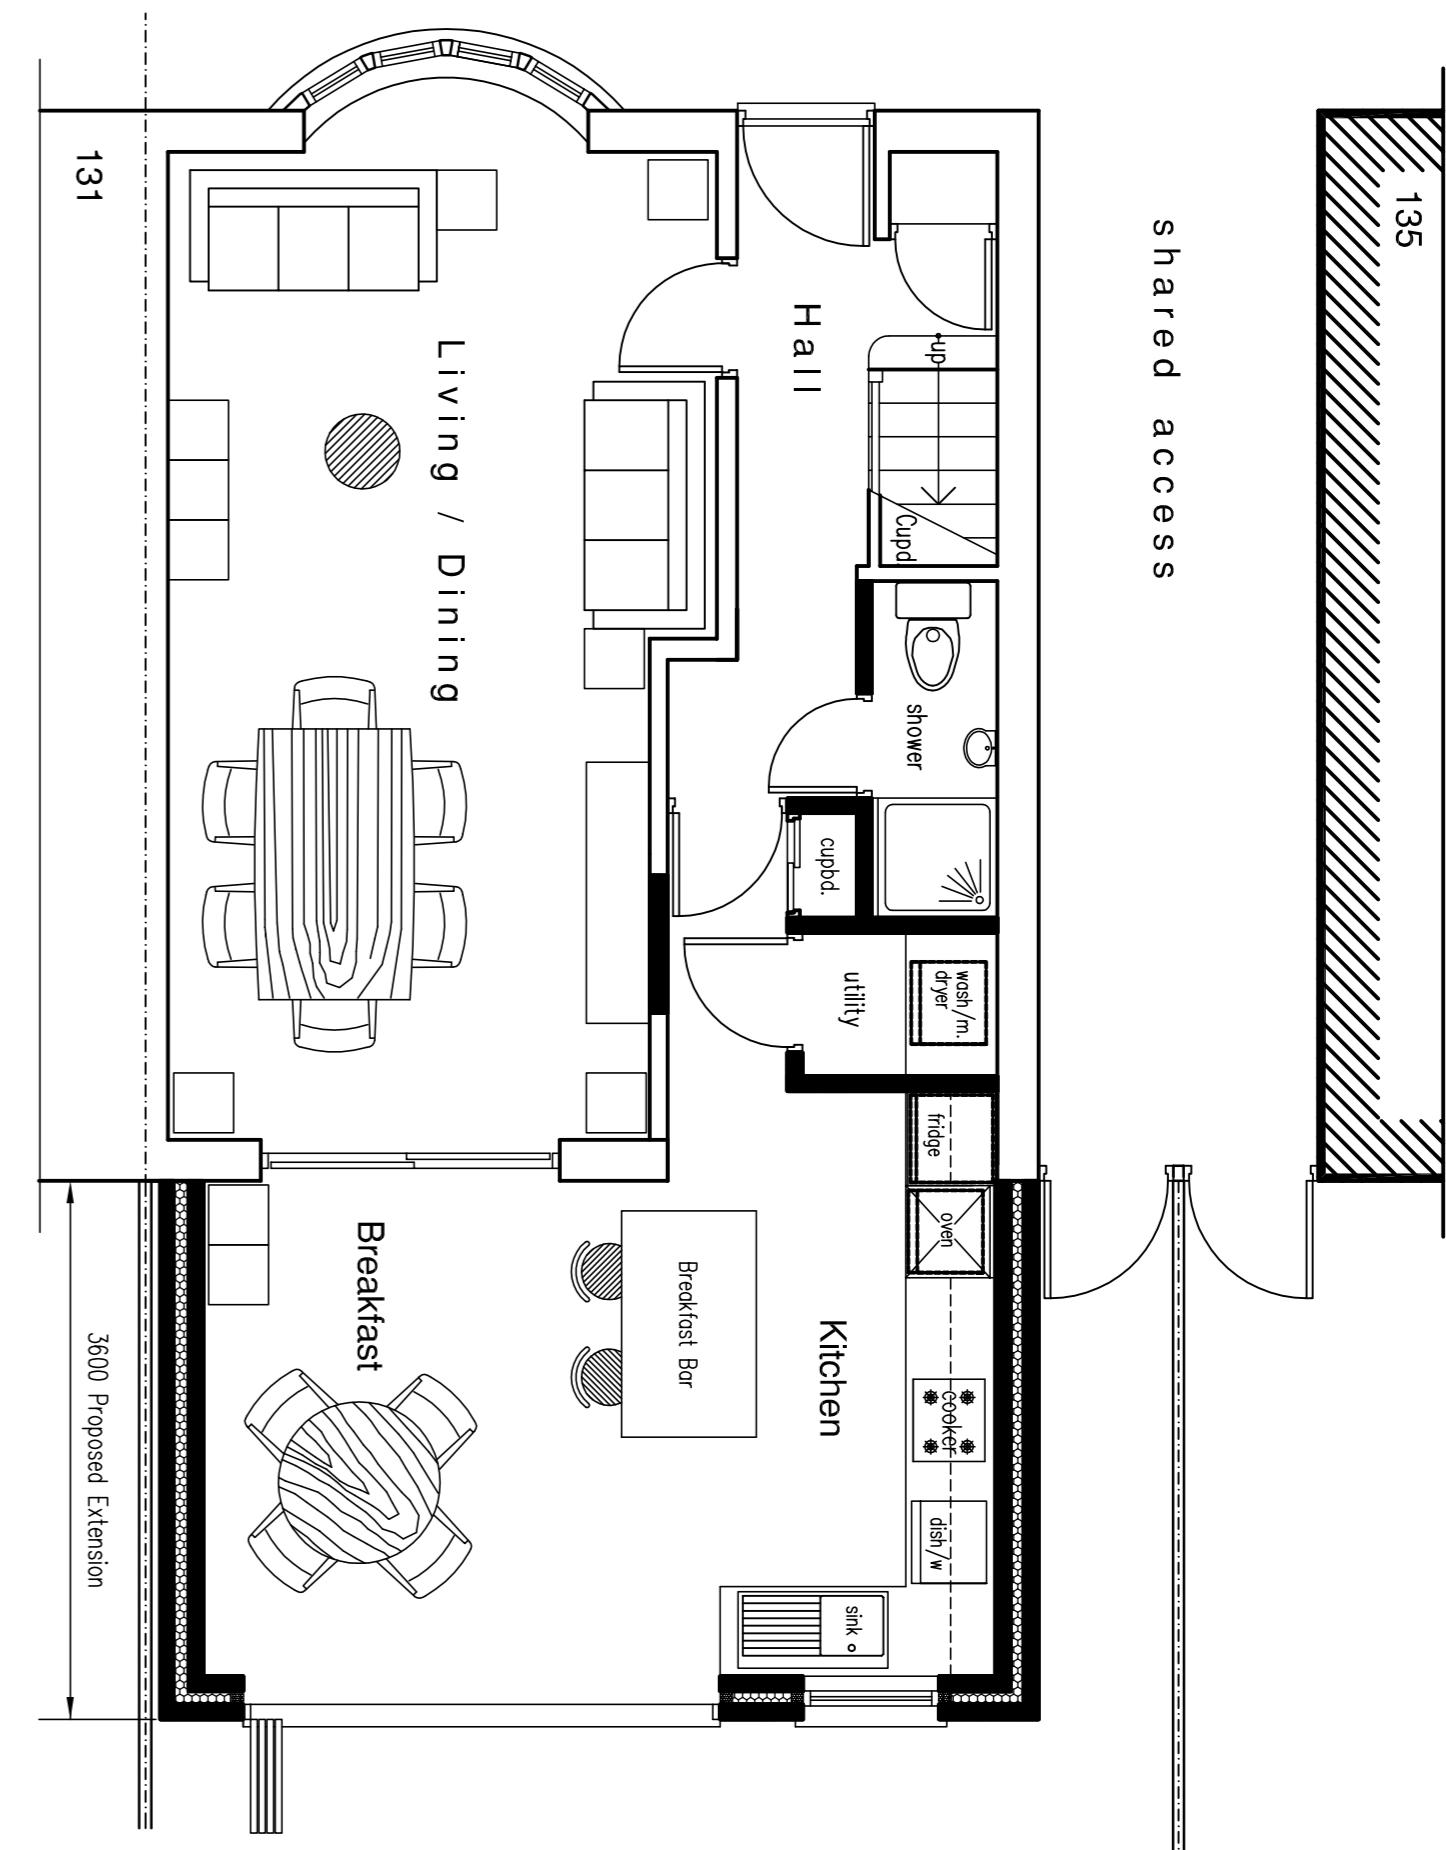

• Proposed Cross Section

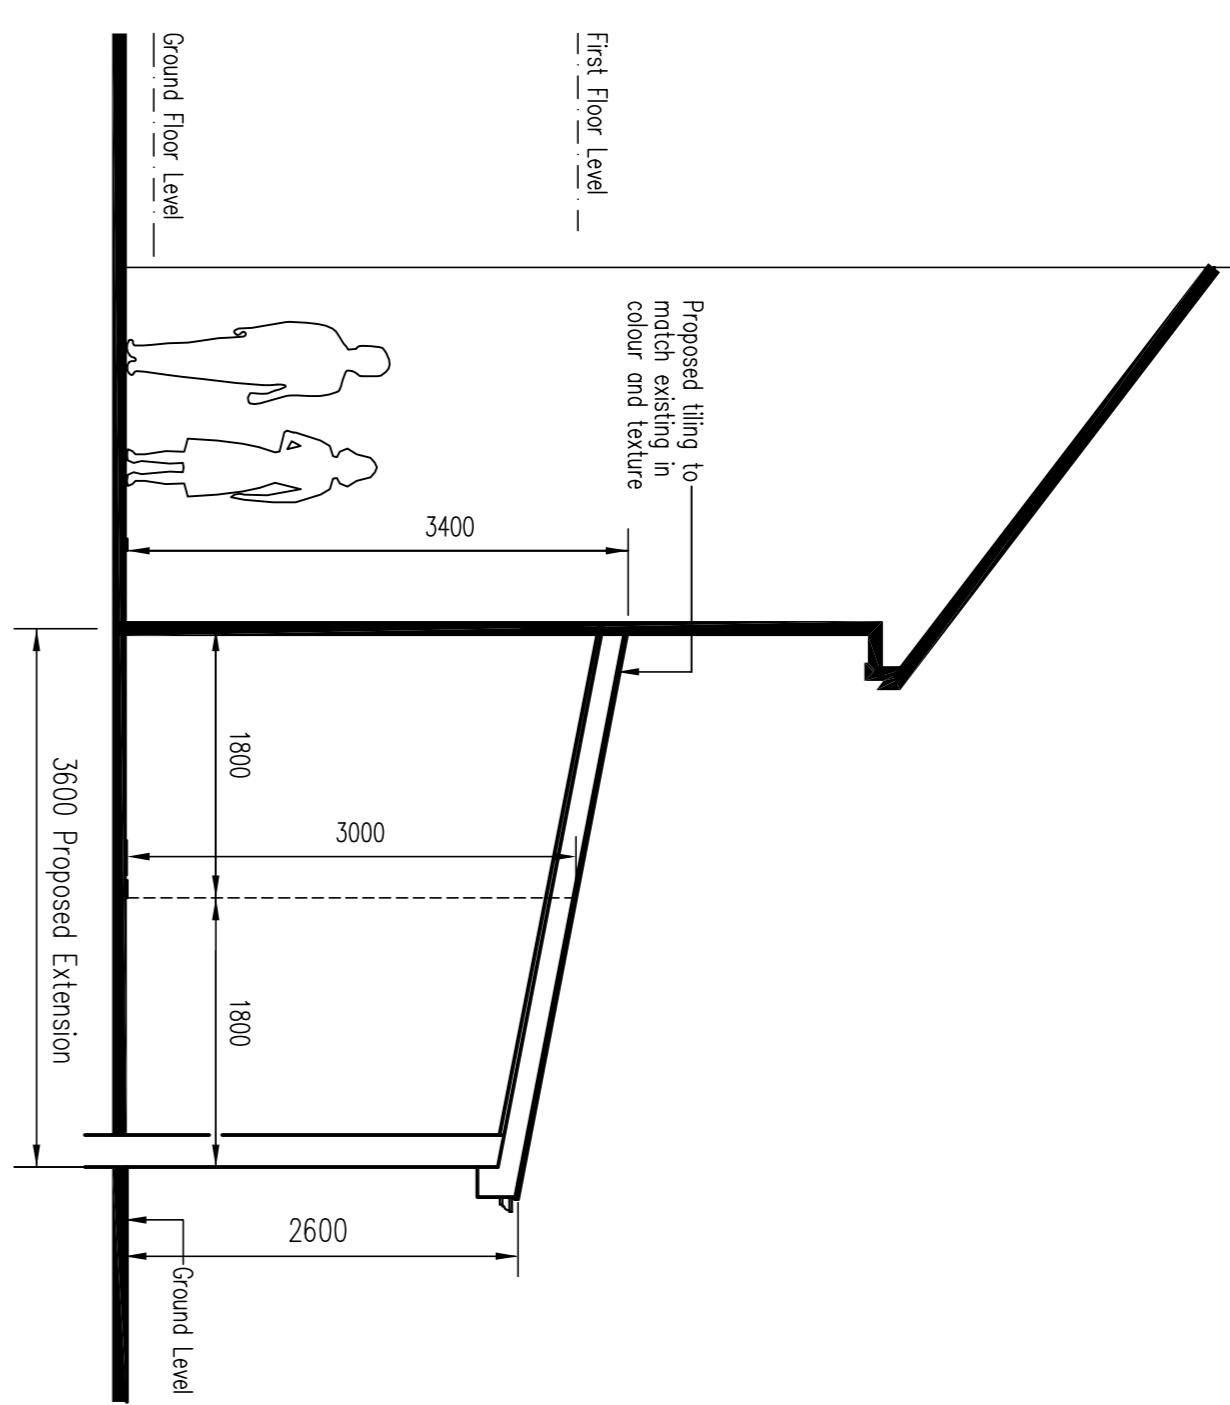

• Proposed Rear Elevation

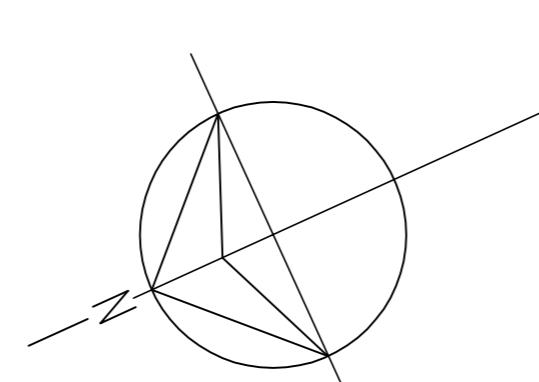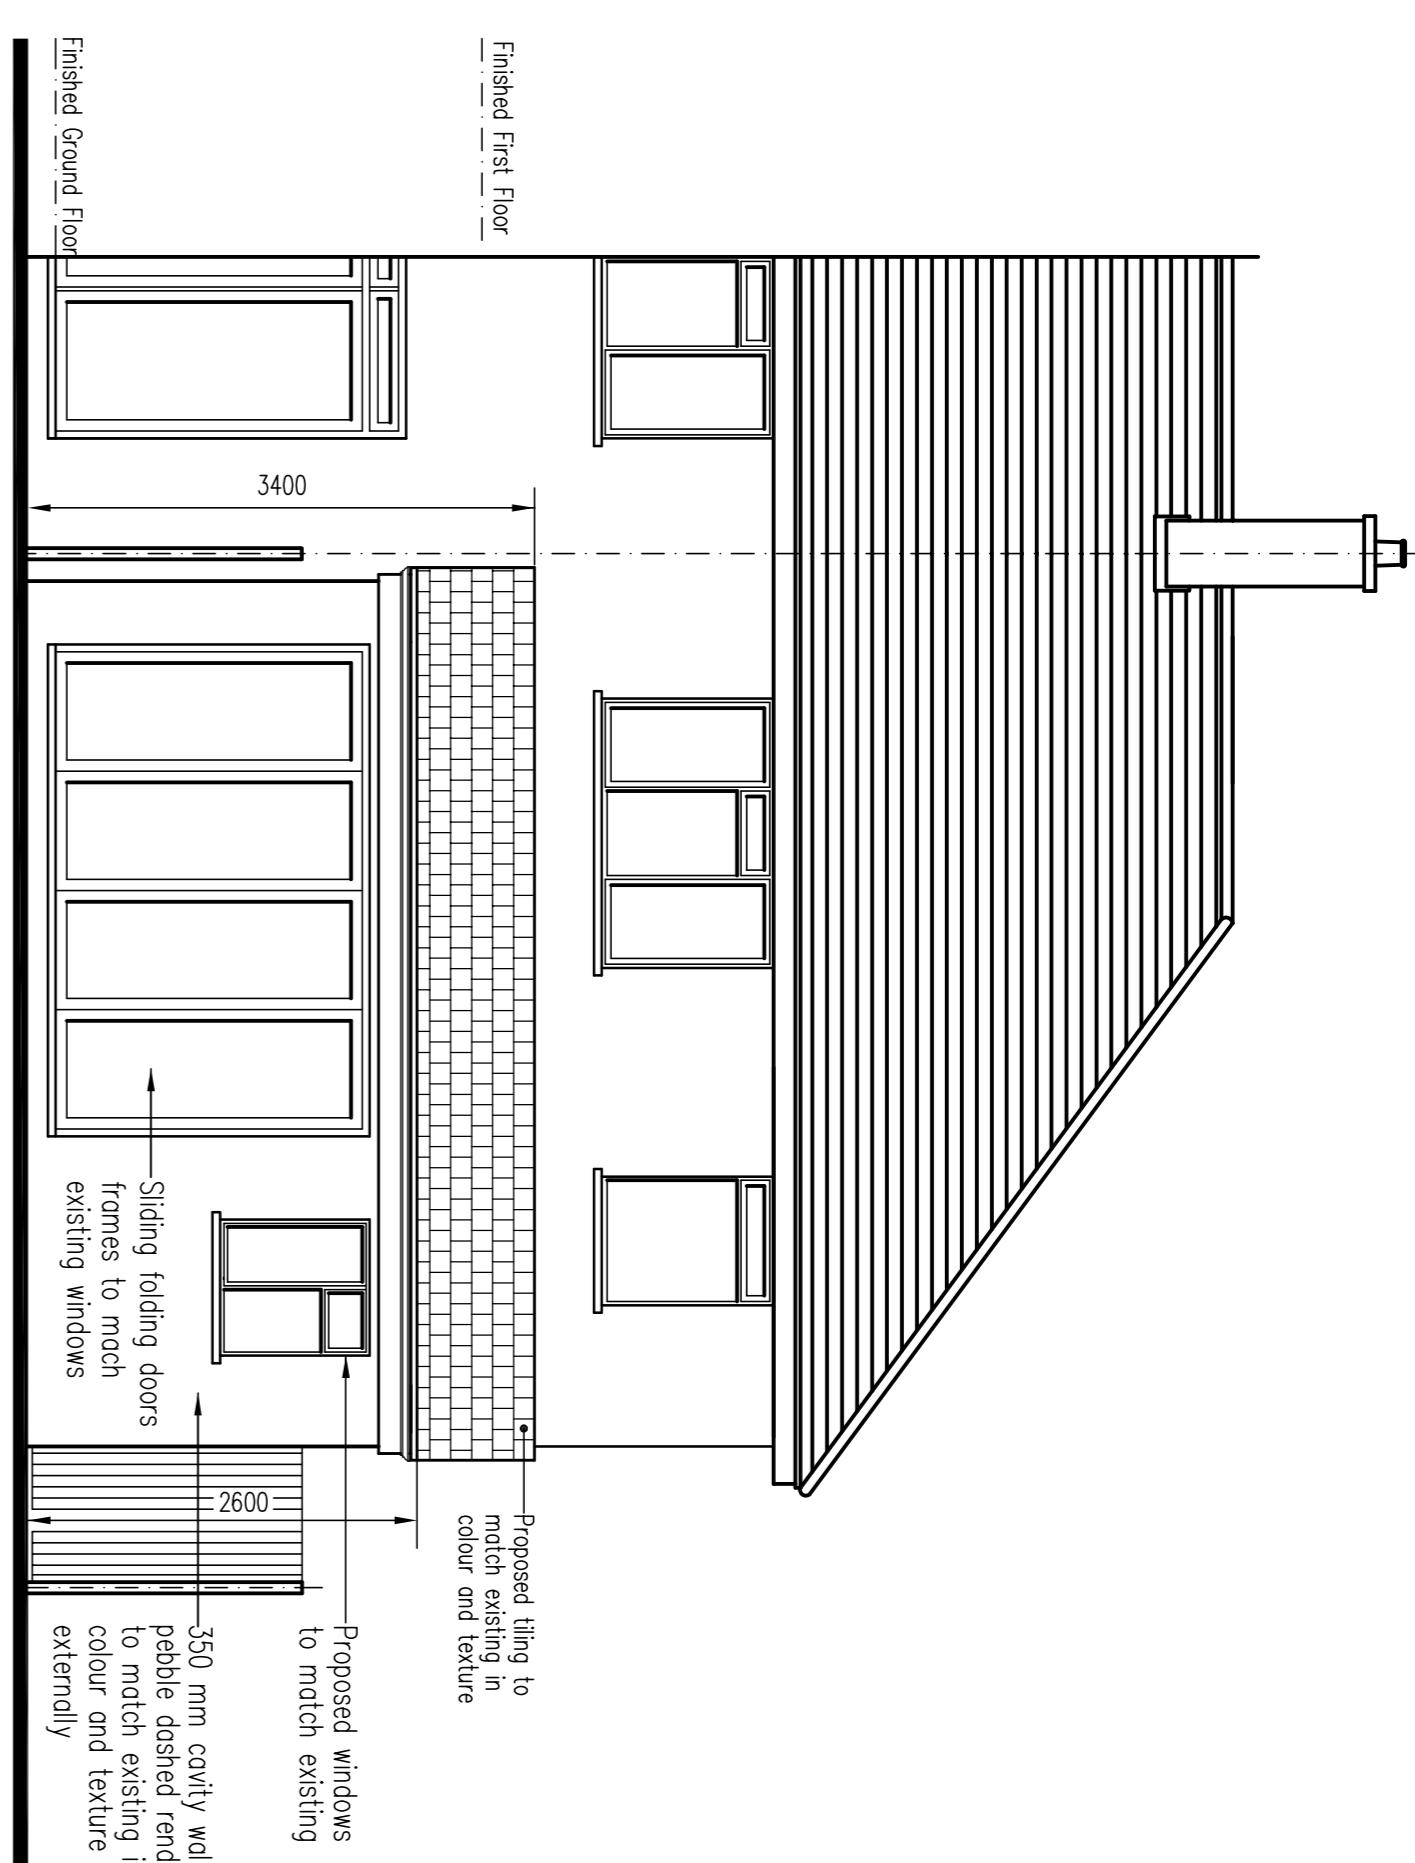

A 10/23 Depth of Extension revised to 3600
Rev. Date Description
Collin L. Davis MCIOB
Architectural Services
Mob: 07784408338
Telefax: 0208 8459968
Email: clld2003@yahoo.co.uk

Job Title PROPOSED GROUND FLOOR
PROPOSED REAR EXTENSION AT
133 CROMWELL ROAD
HAYES
LONDON UB3 2PU

0 1 2 3 4 5m
Scalebar

PROPOSED AND EXISTING FLOOR
PLANS, REAR ELEVATIONS AND
PROPOSED CROSS SECTION
Title
PROPOSED GROUND FLOOR
REAR EXTENSION AT
133 CROMWELL ROAD
HAYES
LONDON UB3 2PU
Scale 1:50 Dwg No 133CR/P001A
Date SEPTEMBER 2023
© Authorization. This drawing is not to be copied or reproduced without prior