





FRONT ELEVATION - 1:50

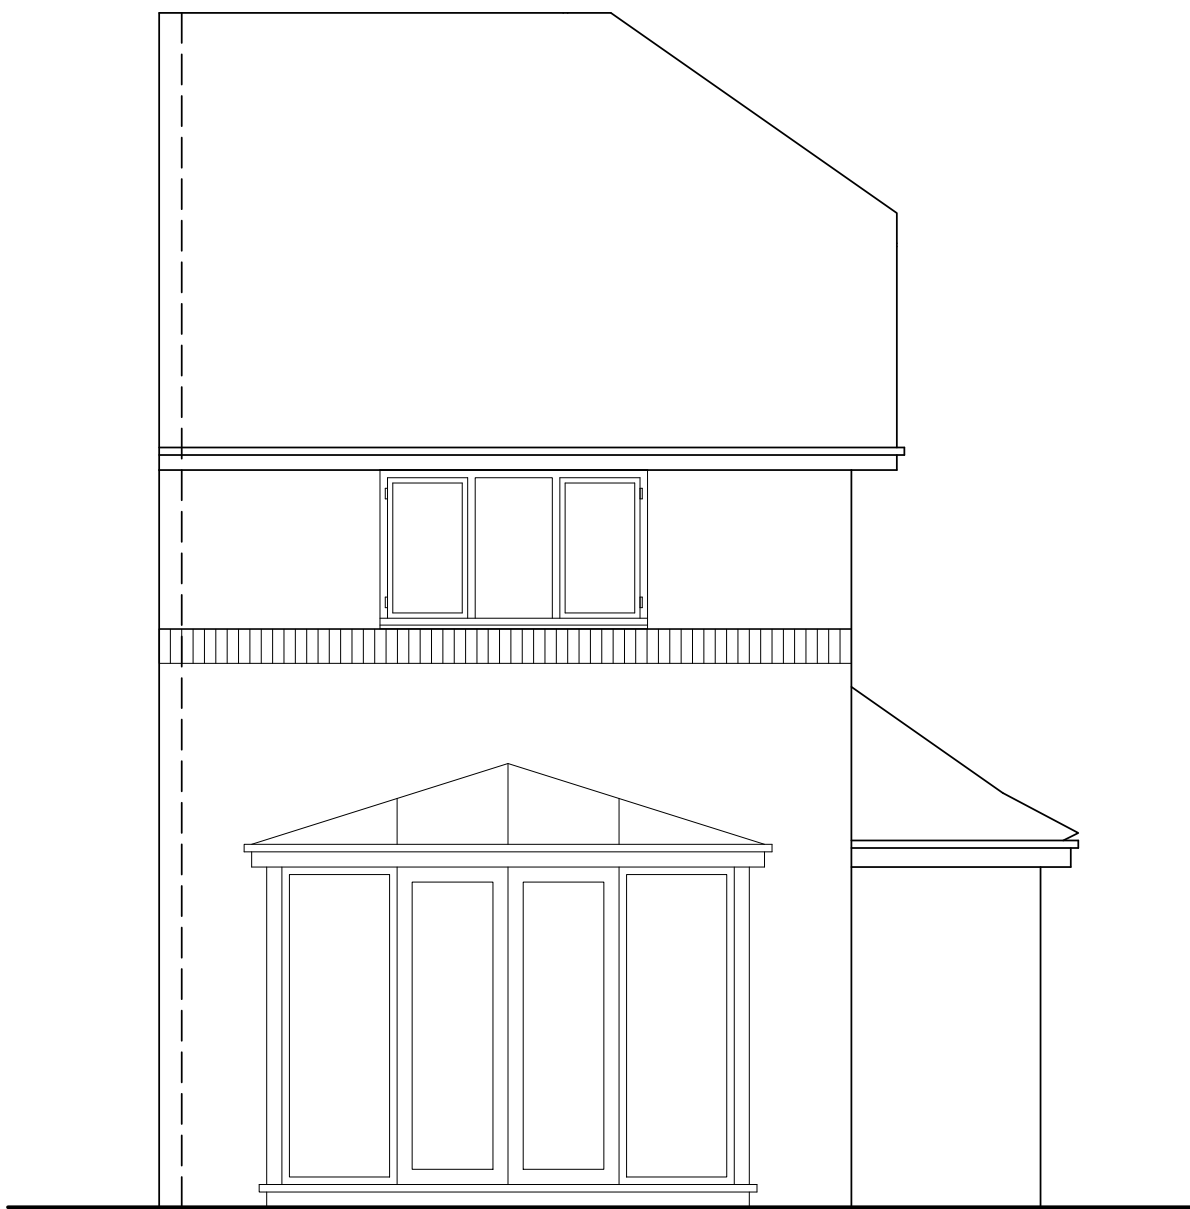


REAR ELEVATION - 1:50




FLANK ELEVATION - 1:50

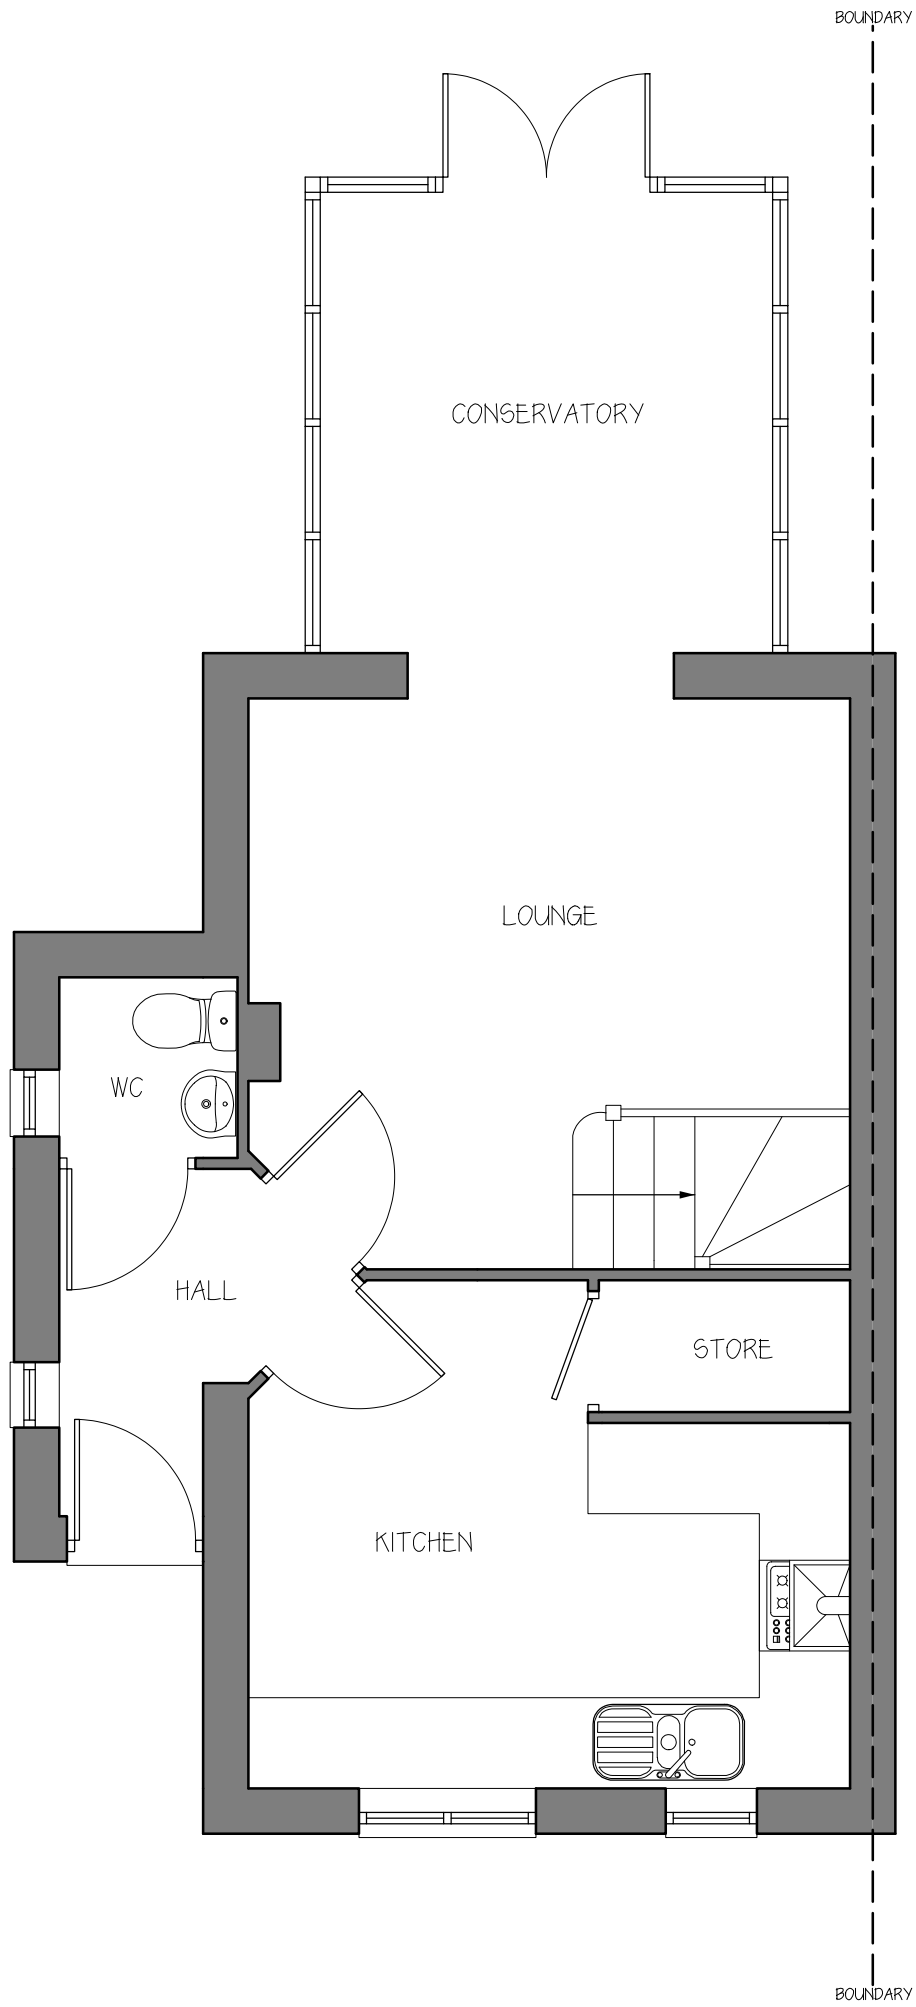

GROUND FLOOR PLAN - 1:50

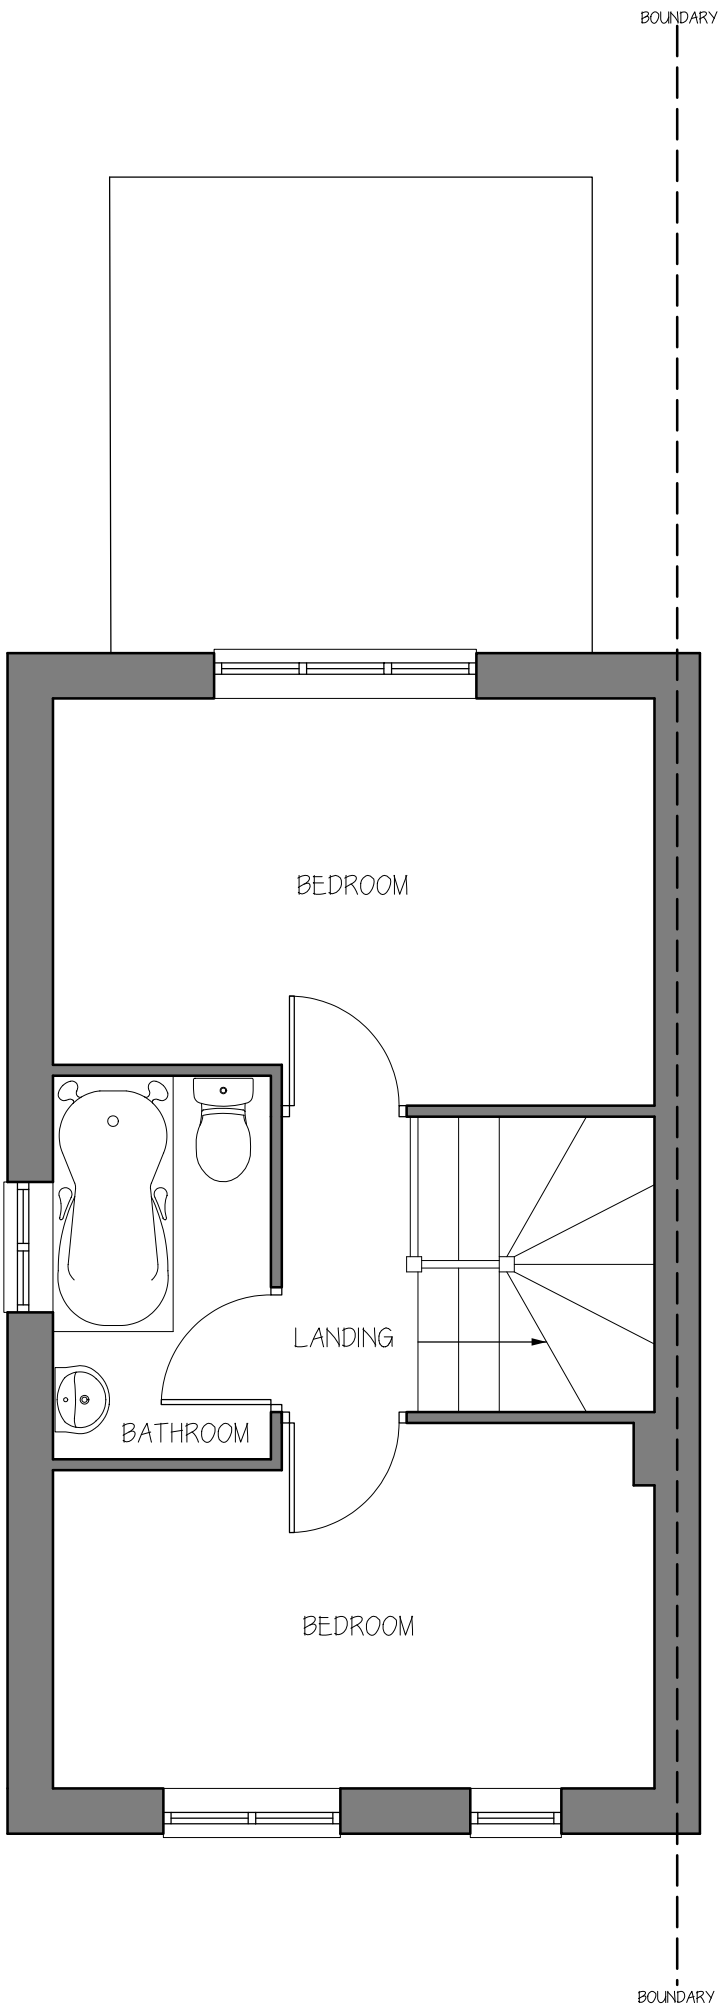

FIRST FLOOR PLAN - 1:50

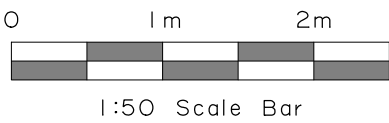

|                                                                           |               |          |          |
|---------------------------------------------------------------------------|---------------|----------|----------|
| No.                                                                       | Date          | By       | Contents |
| Revisions                                                                 |               |          |          |
| Drawing Title                                                             |               |          |          |
| Existing Floor Plans & Elevations                                         |               |          |          |
| Project                                                                   |               |          |          |
| Single storey side extension                                              |               |          |          |
| Scale                                                                     | Date          | Drawn by |          |
| 1:50                                                                      | February 2021 | SD       |          |
| Client Details                                                            |               |          |          |
| Mr & Mrs Wilson<br>48 Anderson Close<br>Harefield<br>Middlesex<br>UB9 6HF |               |          |          |
| Dwg.No.                                                                   |               | Rev.     |          |
| AC PA 01                                                                  |               |          | D        |