





FRONT ELEVATION - 1:50




REAR ELEVATION - 1:50

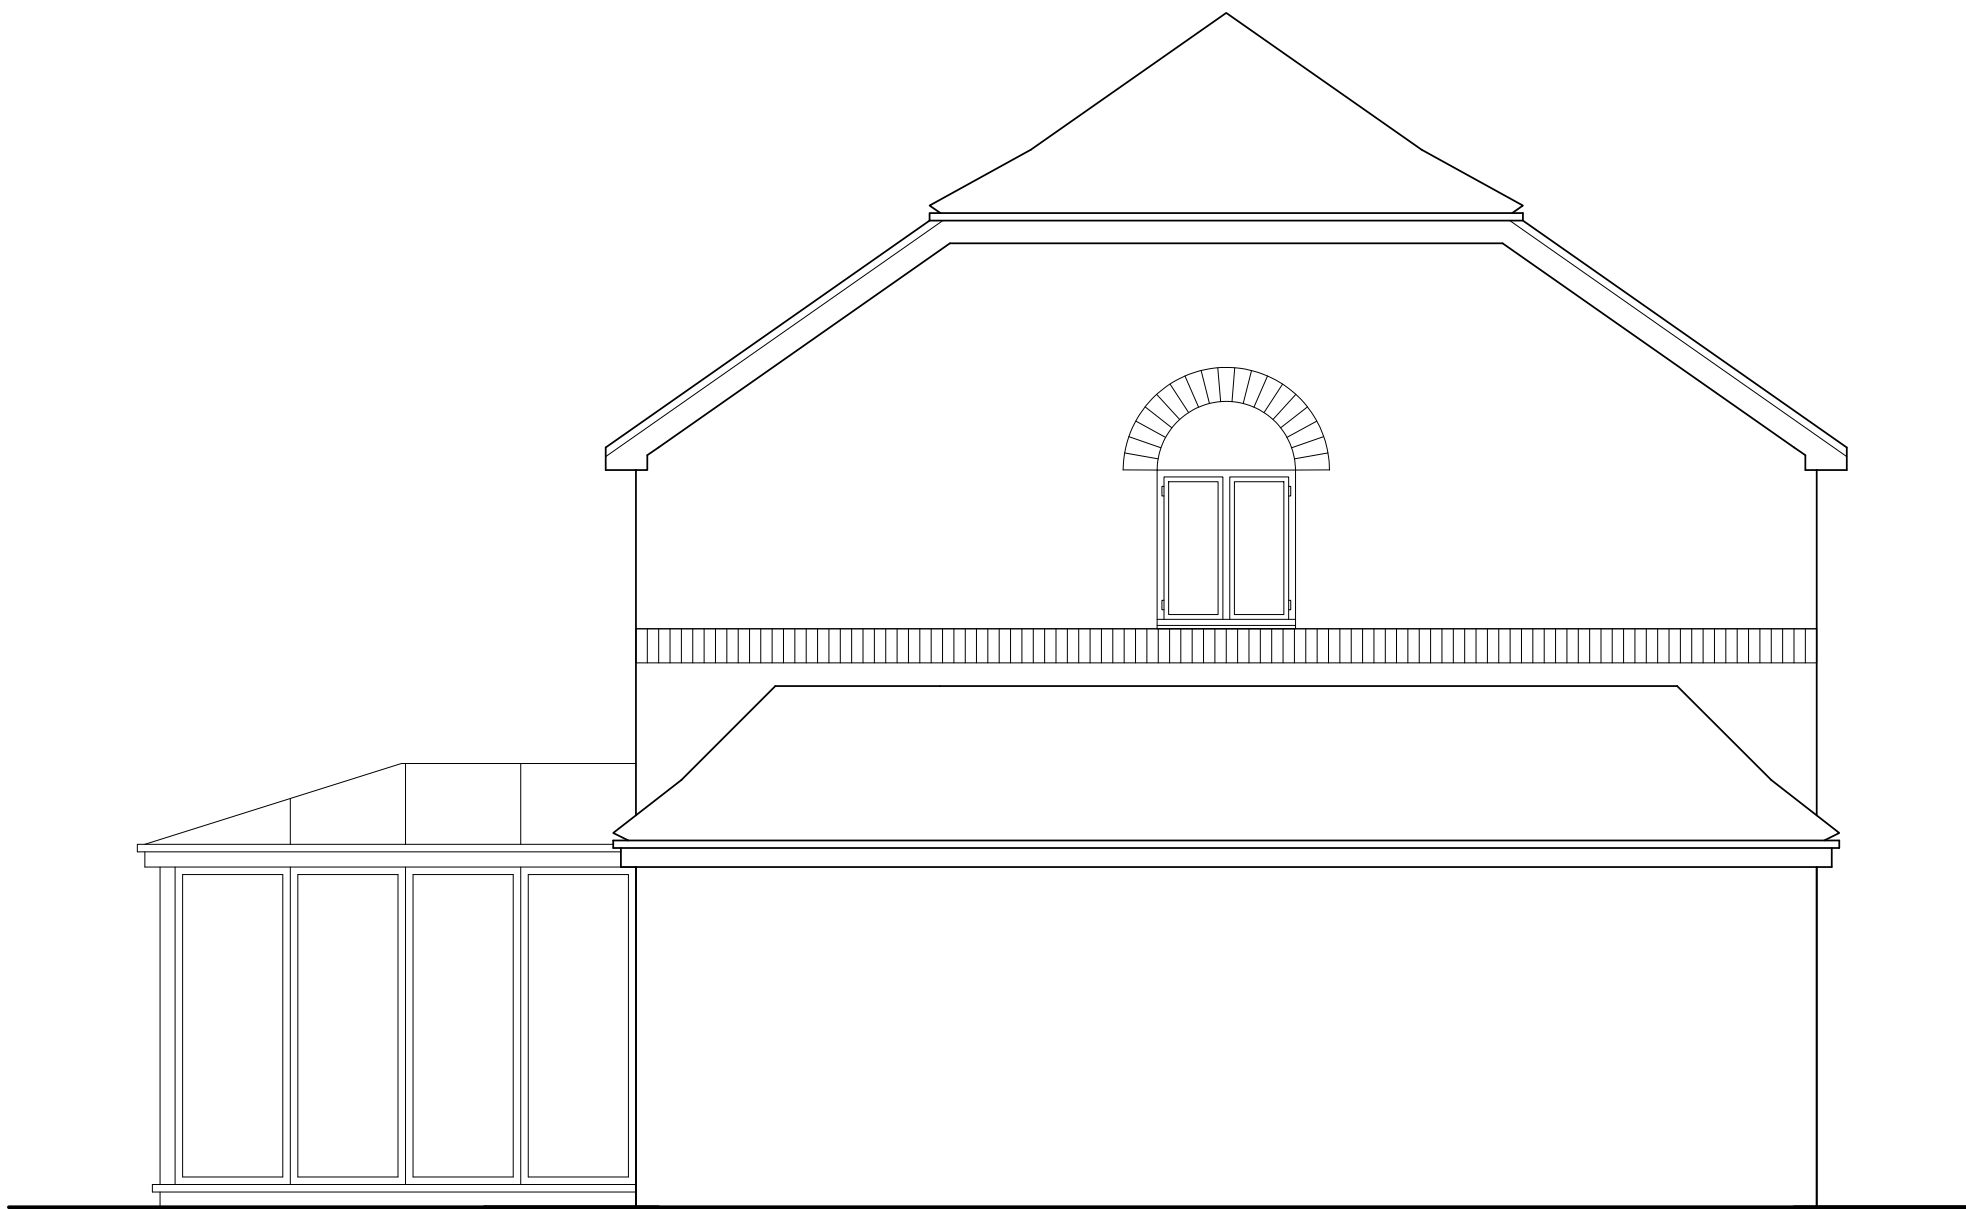


FLANK ELEVATION - 1:50

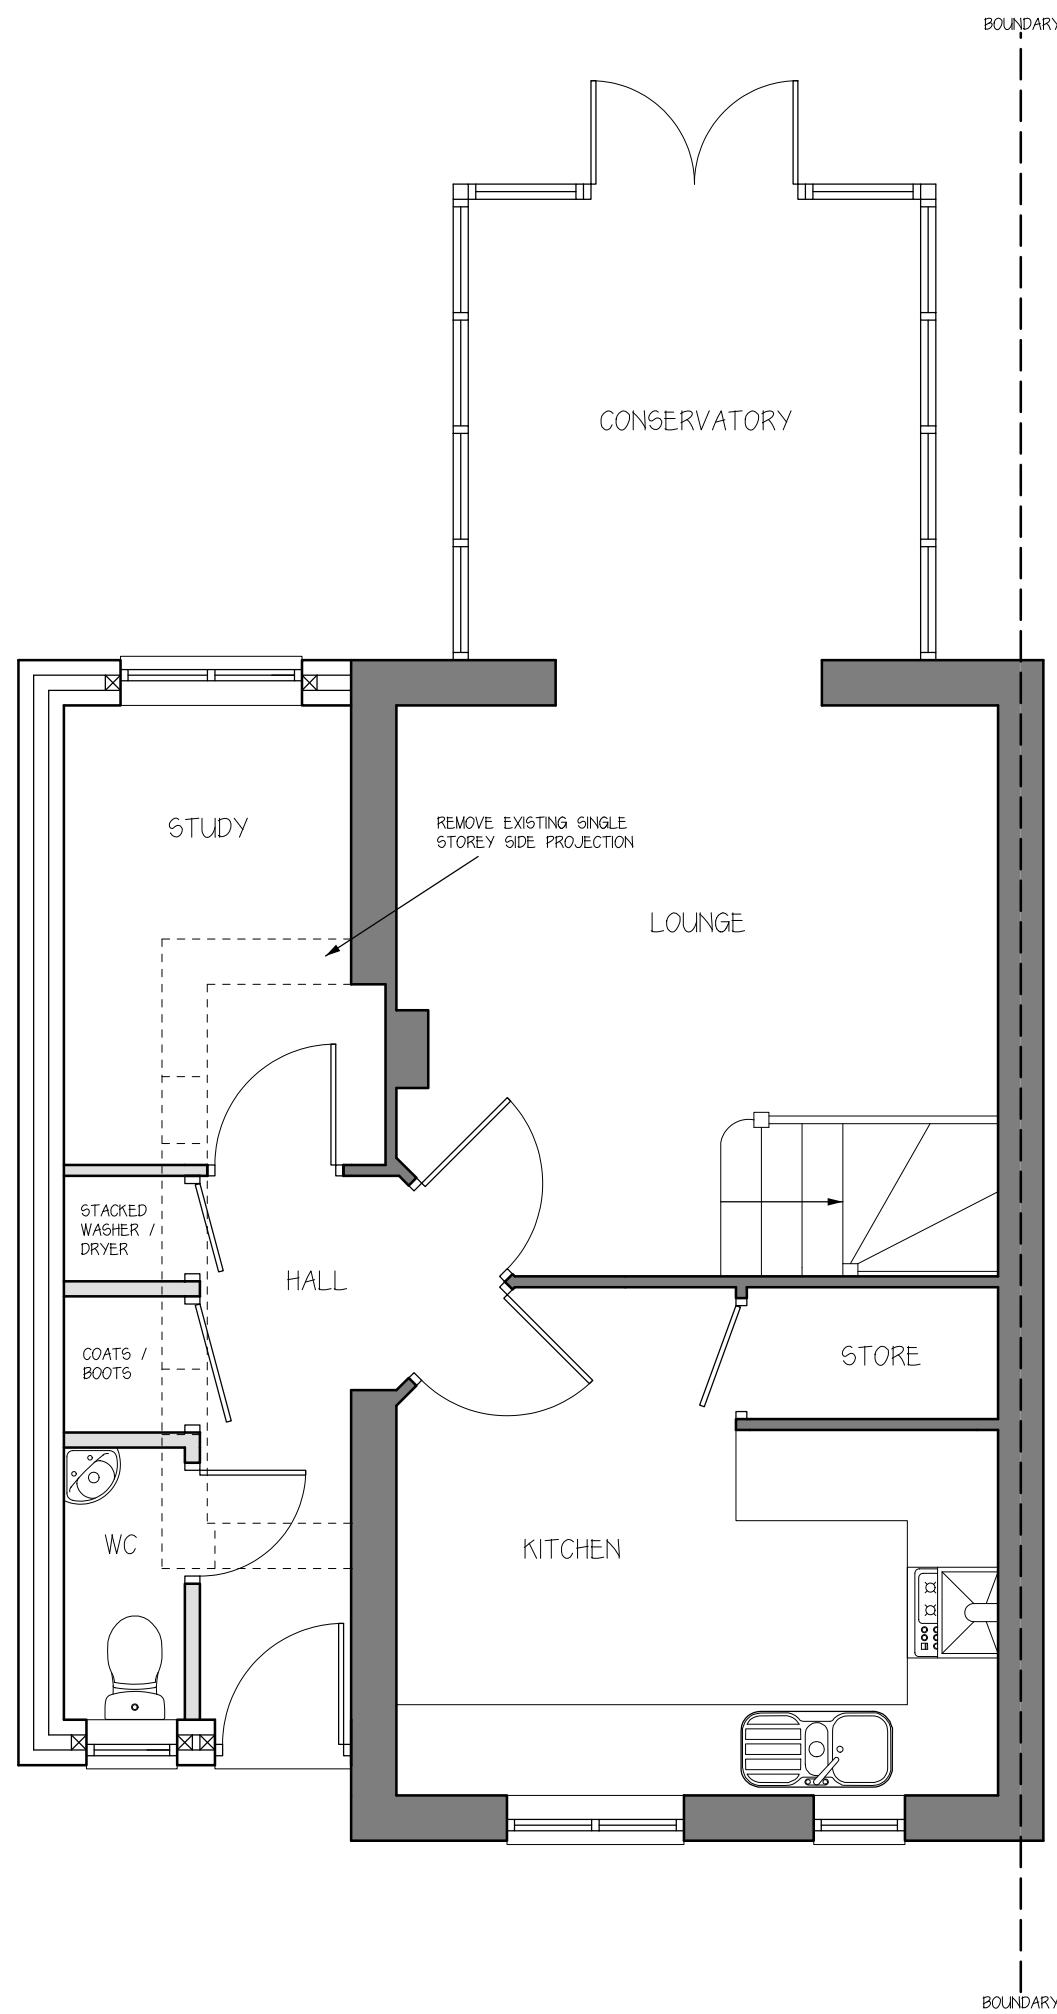

GROUND FLOOR PLAN - 1:50

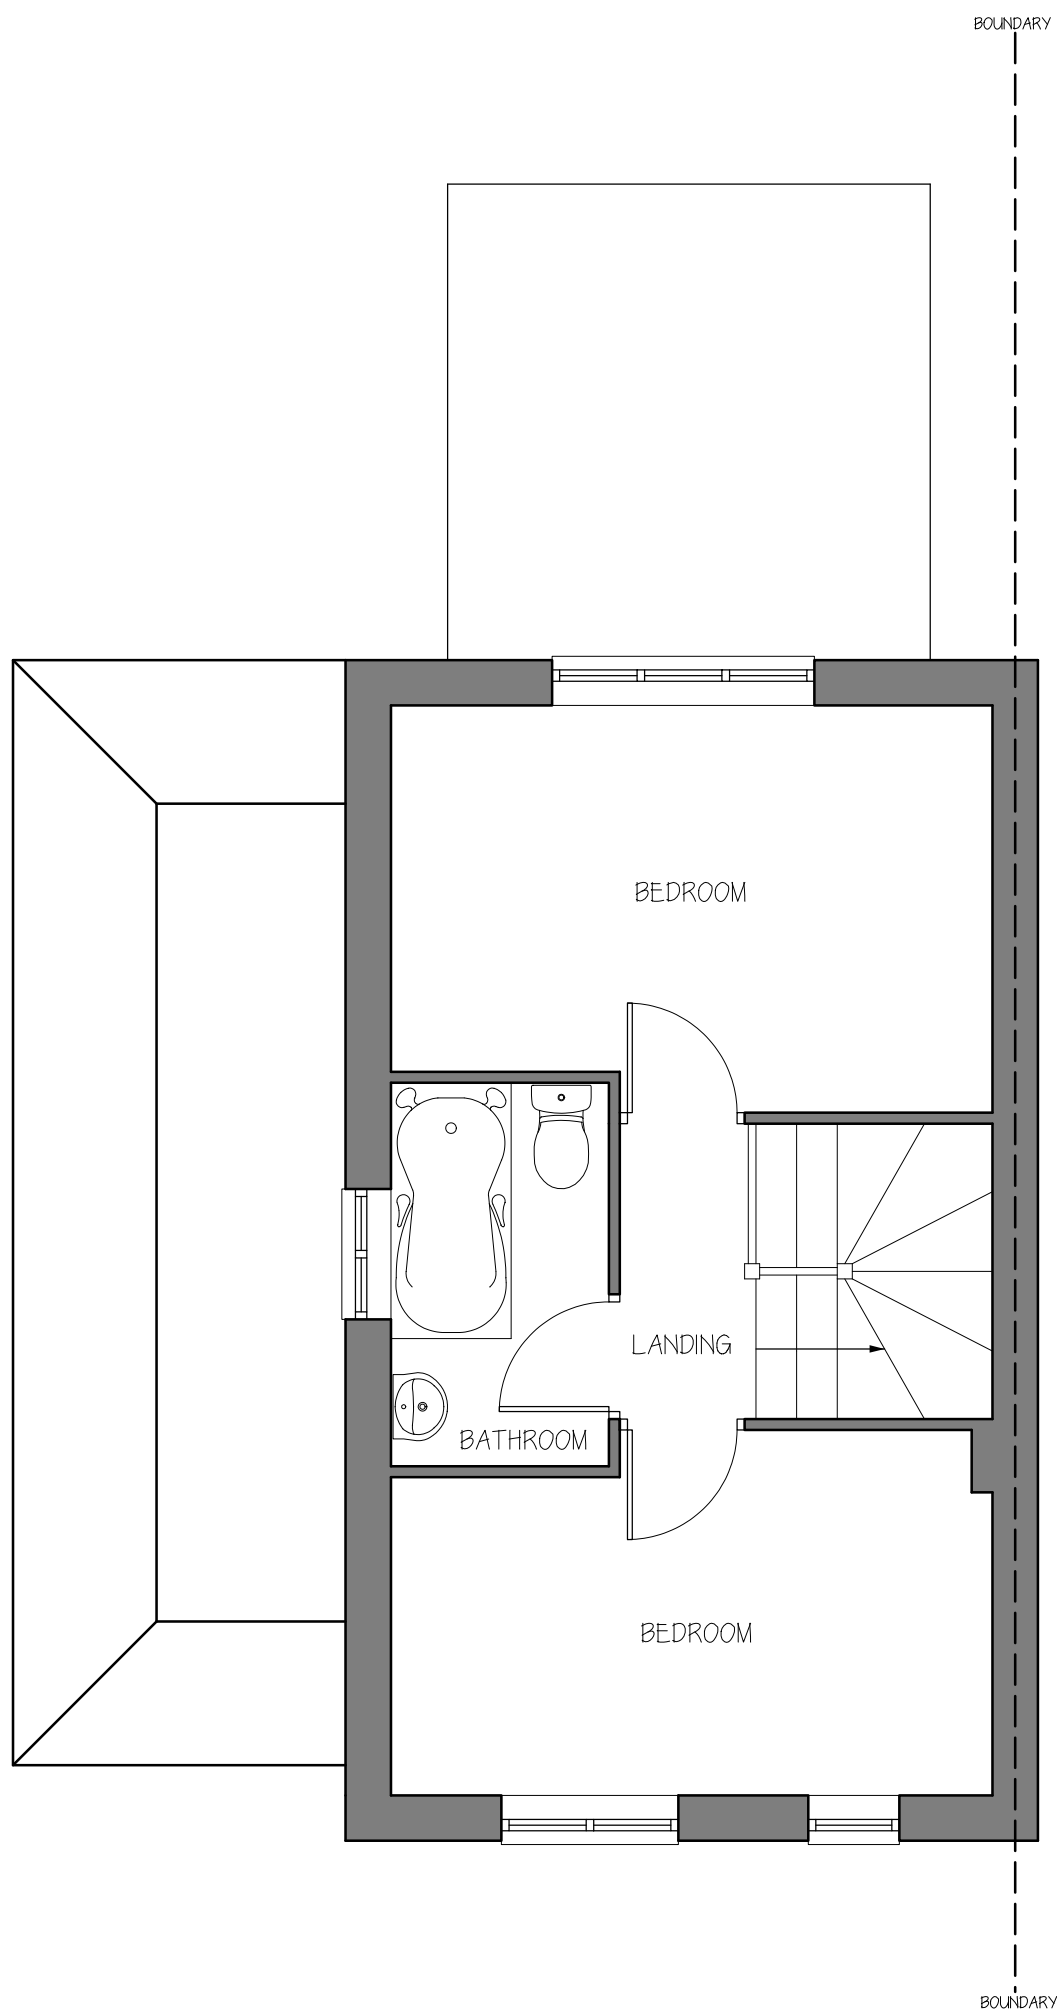

FIRST FLOOR PLAN - 1:50

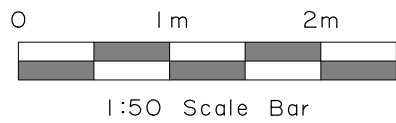

No.	Date	By	Contents
Revisions			
Drawing Title			
Proposed Floor Plans & Elevations			
Project			
Single storey side extension			
Scale	Date	Drawn by	
1:50	February 2021	SD	
Client Details			
Mr & Mrs Wilson 48 Anderson Close Harefield Middlesex UB9 6HF			
Dwg.No.		Rev.	
AC PA 02		E	