





Ordnance Survey (c) Crown Copyright 2015. All rights reserved. Licence number 100022432


1:1250 LOCATION PLAN

 

1:1250 Scale Bar

 

1:500 Scale Bar

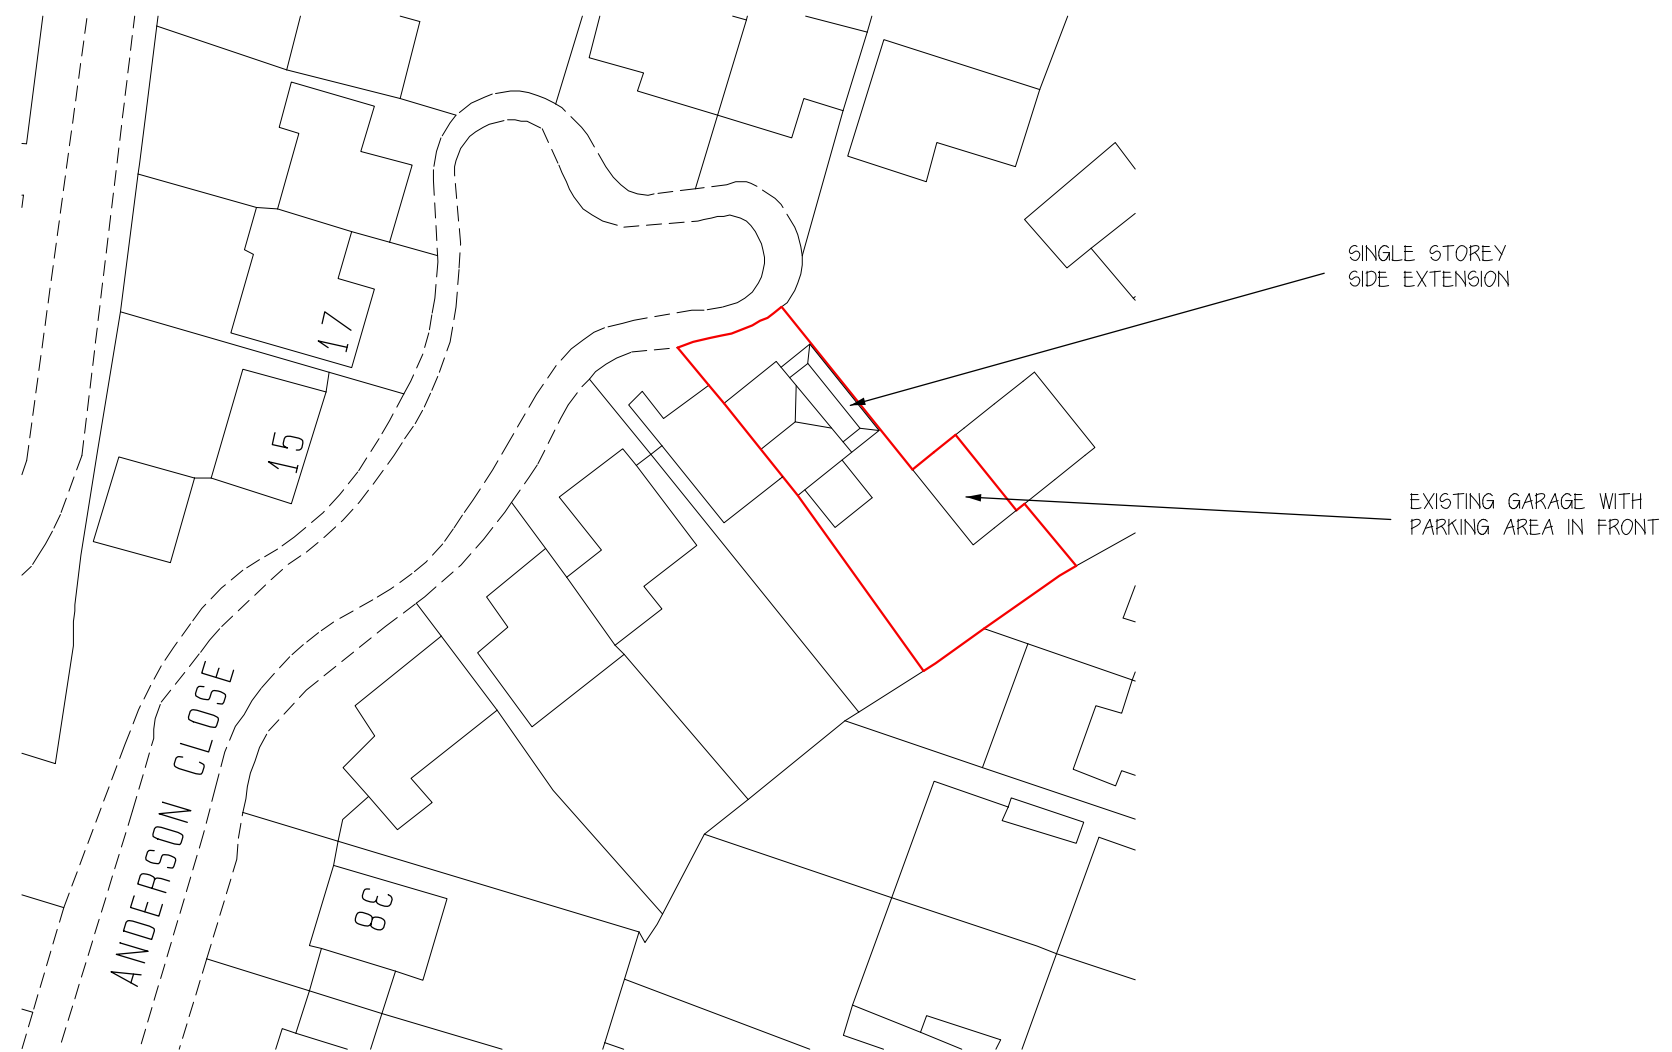

1:500 SITE PLAN

No.	Date	By	Contents
Revisions			
Drawing Title			
Location Plan & Site Plan			
Project			
Single storey side extension			
Scale		Date	Drawn by
As stated		February 2021	SD
Client Details			
Mr & Mrs Wilson 48 Anderson Close Harefield Middlesex UB9 6HF			
Drg.No.			Rev.
AC PA 03			E