
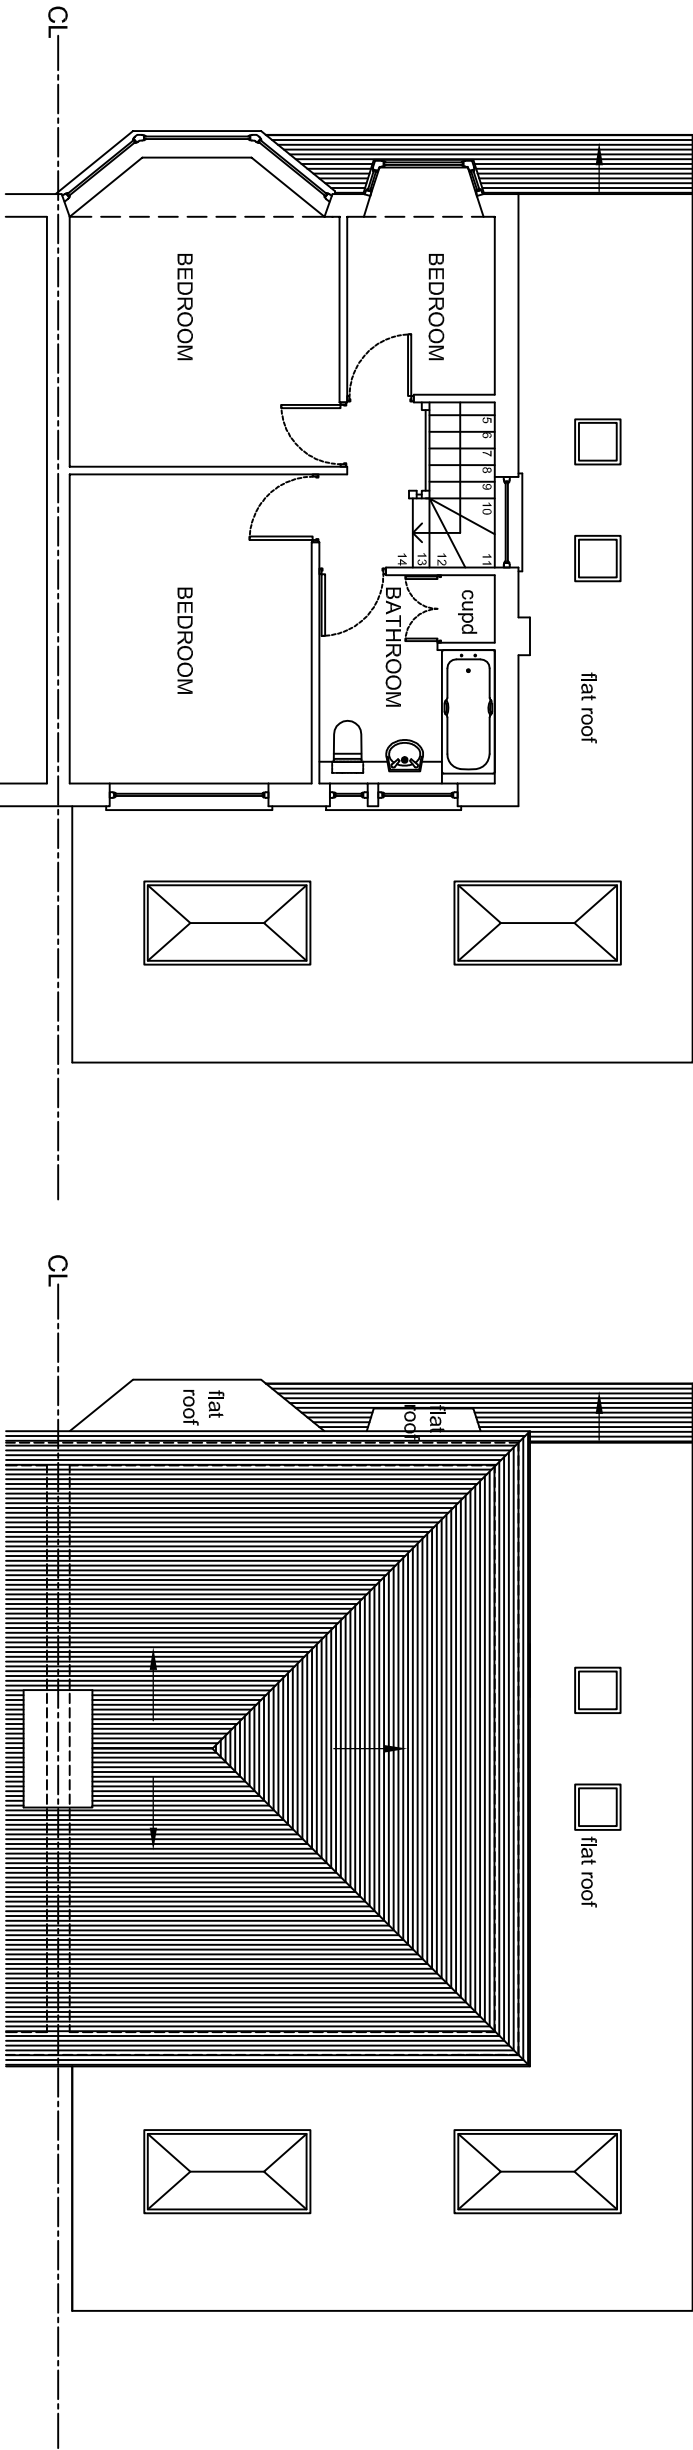


The Contractor must verify all dimensions at the site before setting out, commencing work, or making any shop drawings. Any discrepancies must be reported to the Contract Administrator / Architect before proceeding.


This drawing to be used for estimating purposes only. The Contractor must not use this drawing for construction until the structural design has been carried out and confirmation given by Building Control that the design is acceptable. Architect's drawings to be used in conjunction with the structural drawings.

DO NOT SCALE FROM THIS DRAWING.

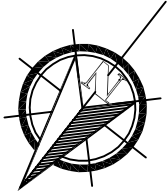


EXISTING FIRST FLOOR PLAN

EXISTING ROOF PLAN

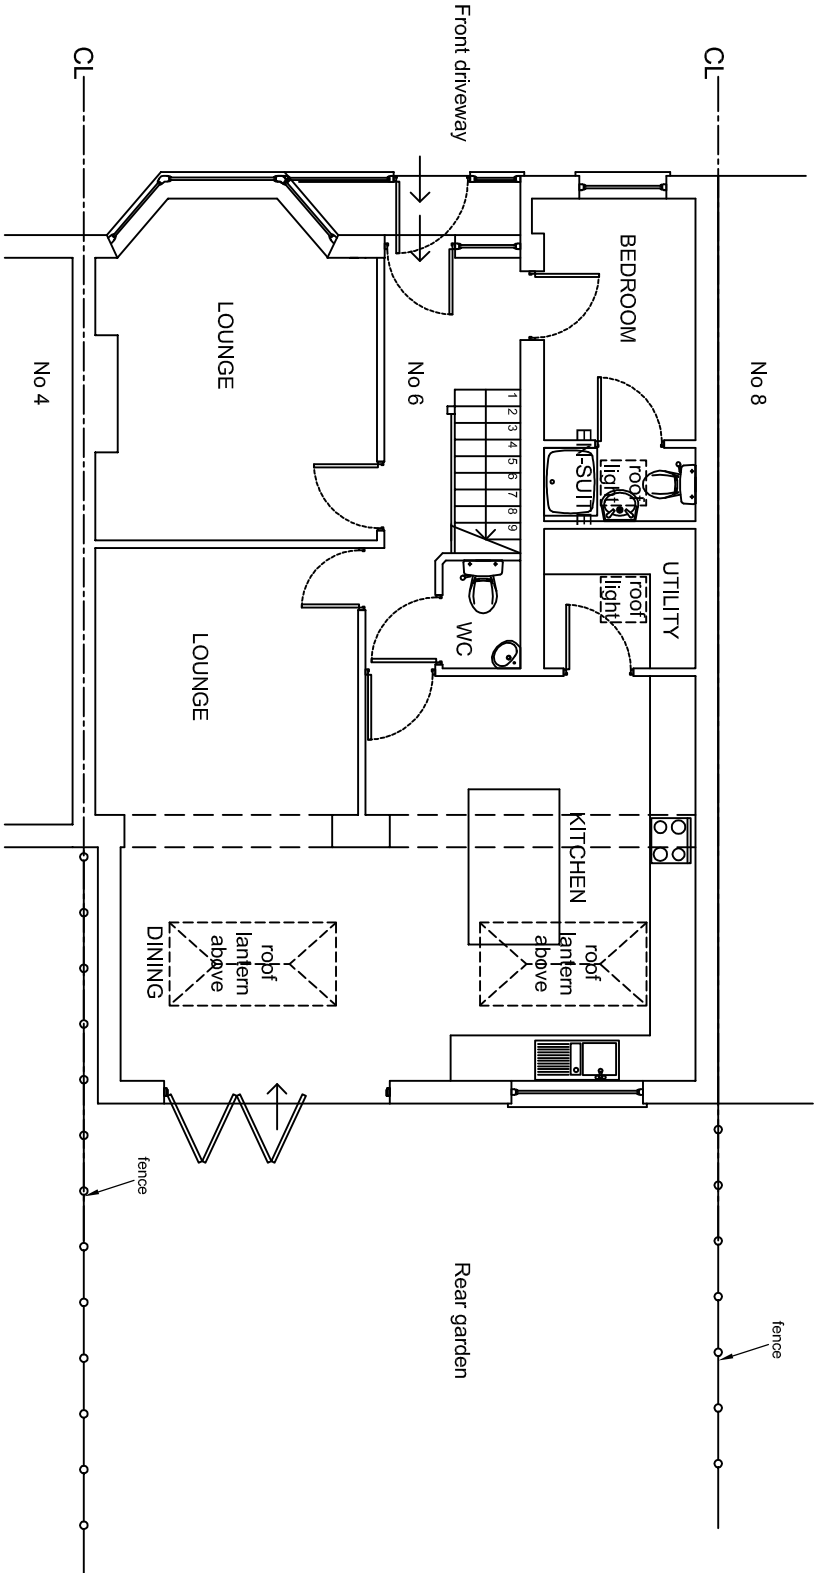

EXISTING GROUND FLOOR PLAN

 

Rev	Revision notes	Initials	Date
-	-	-	-

GGC DESIGN LTD

CHARTERED ARCHITECT

Tel: 01895 610 932

Mob: 07976 732 636

g.g.callon11@btinternet.com

PROJECT

6 COURTFIELD GARDENS, RUISLIP HA4 6JL

LOFT CONVERSION

DESCRIPTION

EXISTING GROUND, FIRST FLOOR & ROOF PLANS

SCALE	DRAWN BY	CHECKED BY	DATE
1:100 @ A3	JT	GC	03/10/21
DRAWING No.	REV.		
6 CG / P / 03			