


NOTES


The Contractor must verify all dimensions at the site before setting out, commencing work, or making any shop drawings. Any discrepancies must be reported to the Contract Administrator / Architect before proceeding.

This drawing to be used for estimating purposes only. The Contractor must not use this drawing for construction until the structural design has been carried out and confirmation given by Building Control that the design is acceptable. Architect's drawings to be used in conjunction with the structural drawings.


DO NOT SCALE FROM THIS DRAWING.

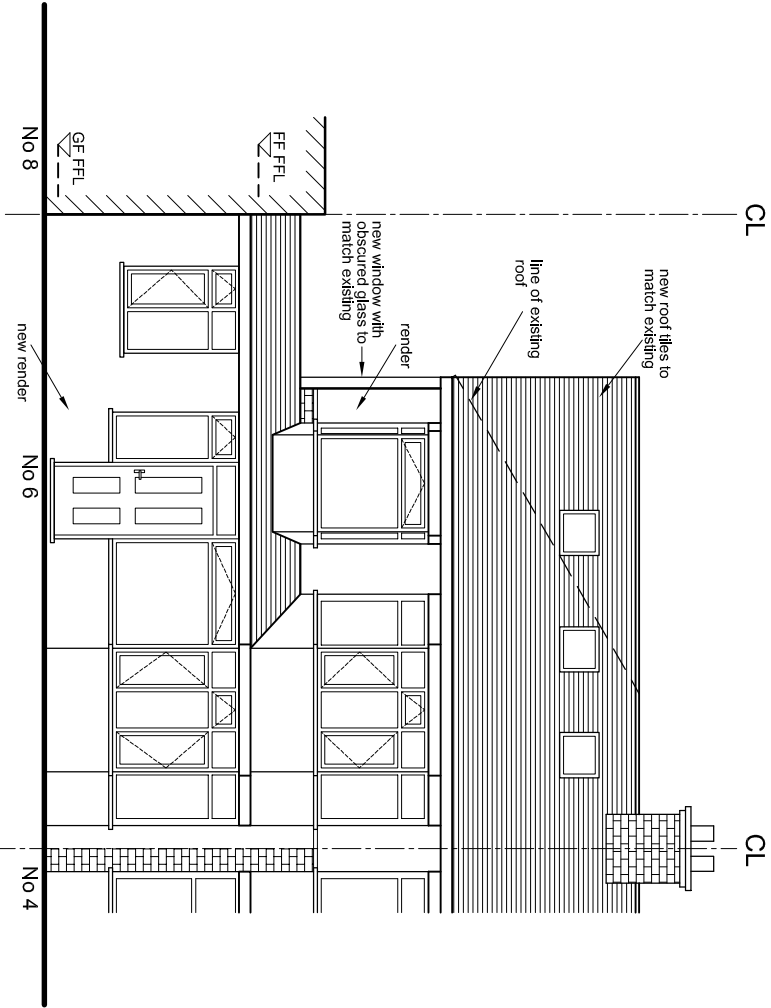


PROPOSED FRONT ELEVATION

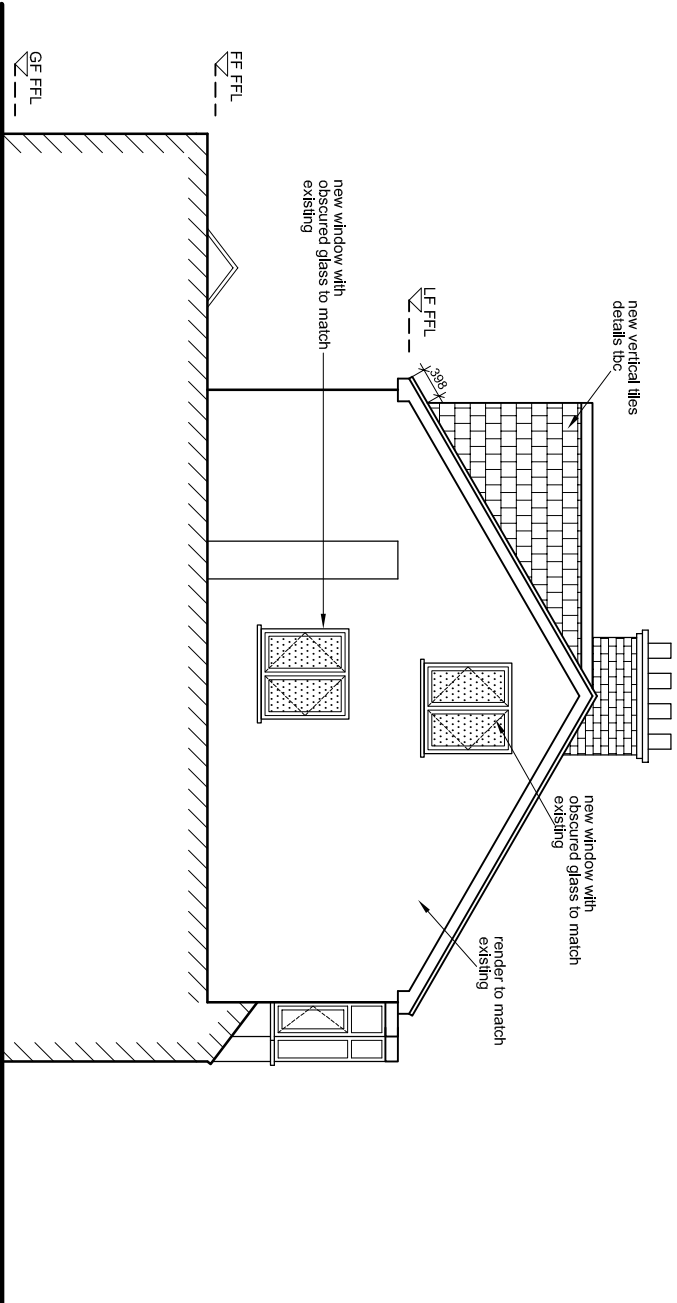


PROPOSED SIDE ELEVATION

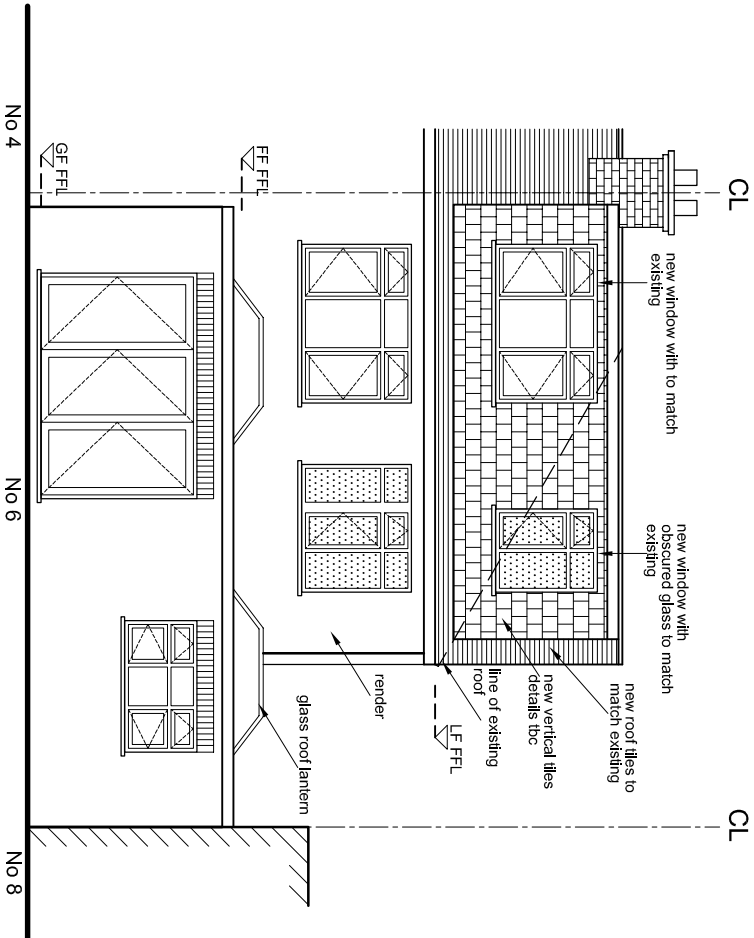

PROPOSED REAR ELEVATION

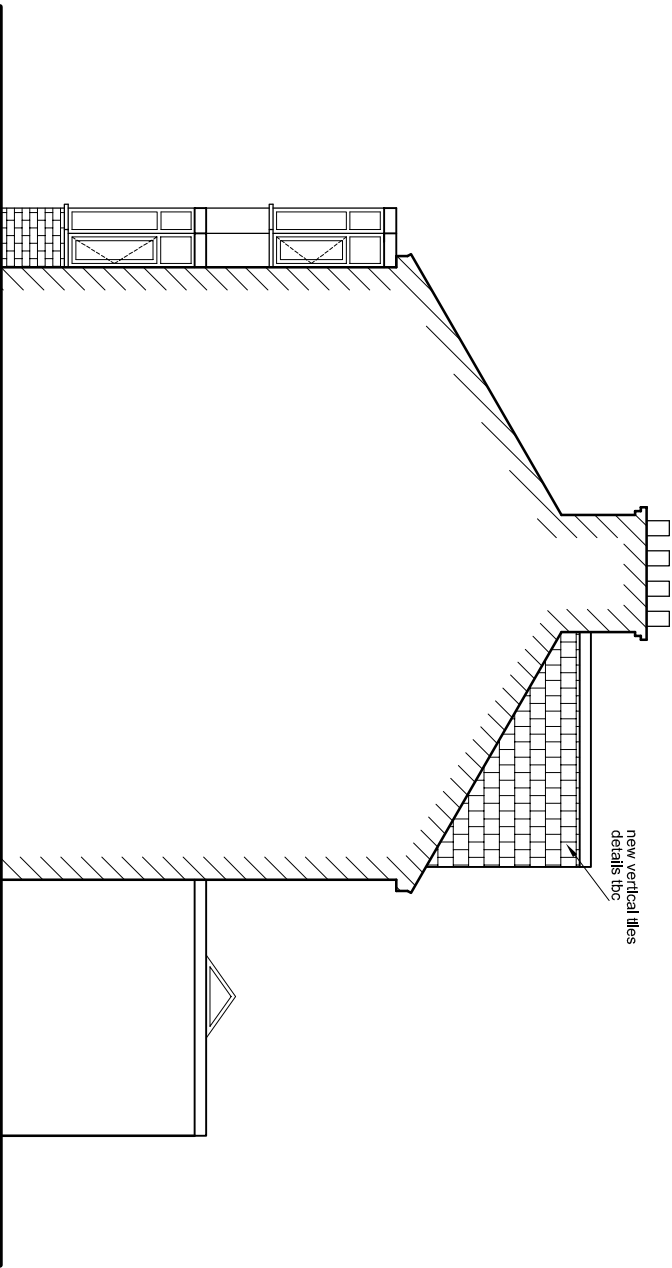

PROPOSED SIDE ELEVATION

 

Revision notes		Initials	Date
Rev	-	-	-
 GGC DESIGN LTD CHARTERED ARCHITECT Tel: 01895 810 932 Mobile: 07976 732 636 g.g.callon11@btinternet.com			
PROJECT 6 COURTFIELD GARDENS, RUISLIP HA4 6UL LOFT CONVERSION			
DESCRIPTION PROPOSED ELEVATIONS			
SCALE 1:100 @ A3	DRAWN BY JT	CHECKED BY GC	DATE 09/11/21
DRAWING No. 6 CG / P / 06			
A			