


NOTES


The Contractor must verify all dimensions at the site before setting out, commencing work, or making any shop drawings. Any discrepancies must be reported to the Contract Administrator / Architect before proceeding.

This drawing to be used for estimating purposes only. The Contractor must not use this drawing for construction until the structural design has been carried out and confirmation given by Building Control that the design is acceptable. Architect's drawings to be used in conjunction with the structural drawings.


DO NOT SCALE FROM THIS DRAWING.

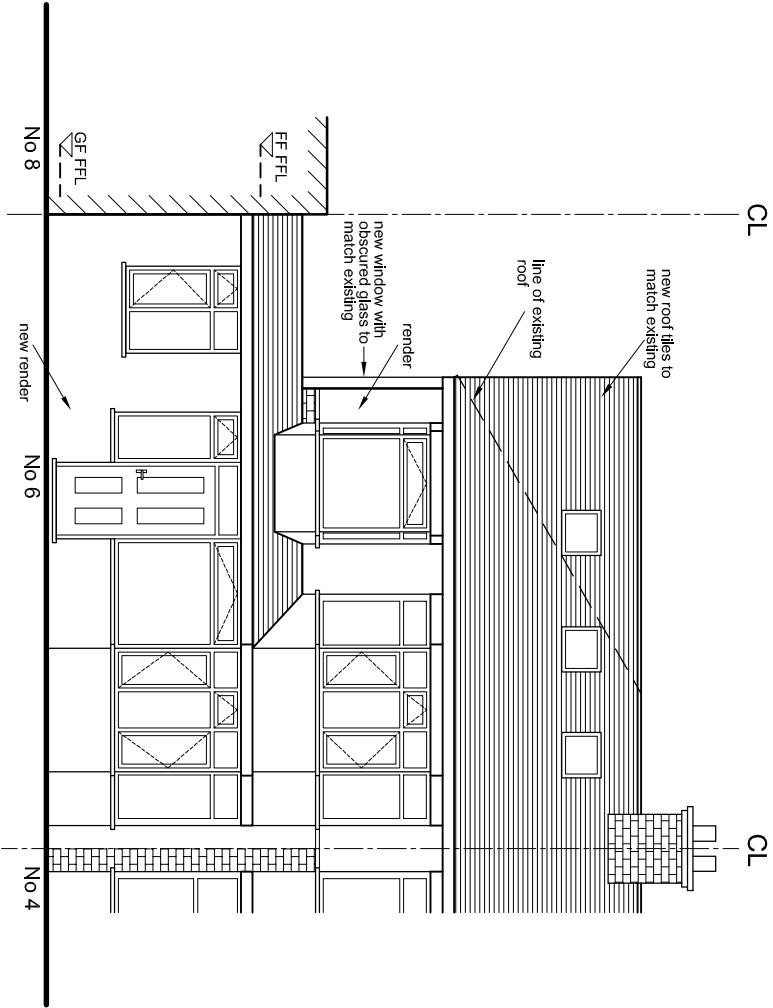


PROPOSED FRONT ELEVATION

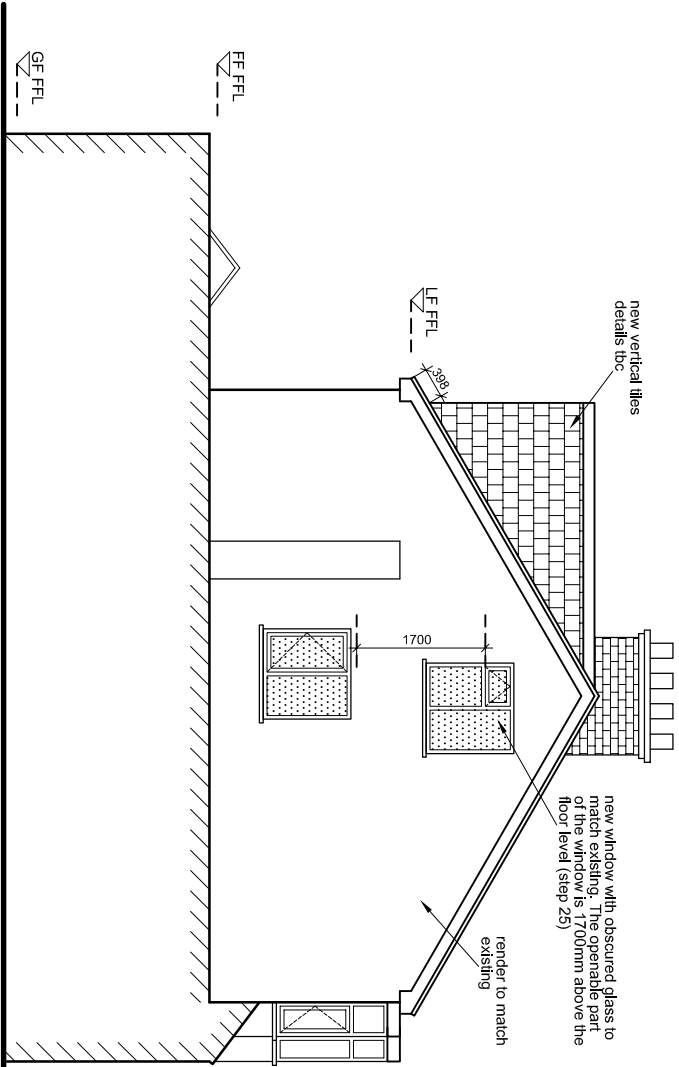


PROPOSED SIDE ELEVATION

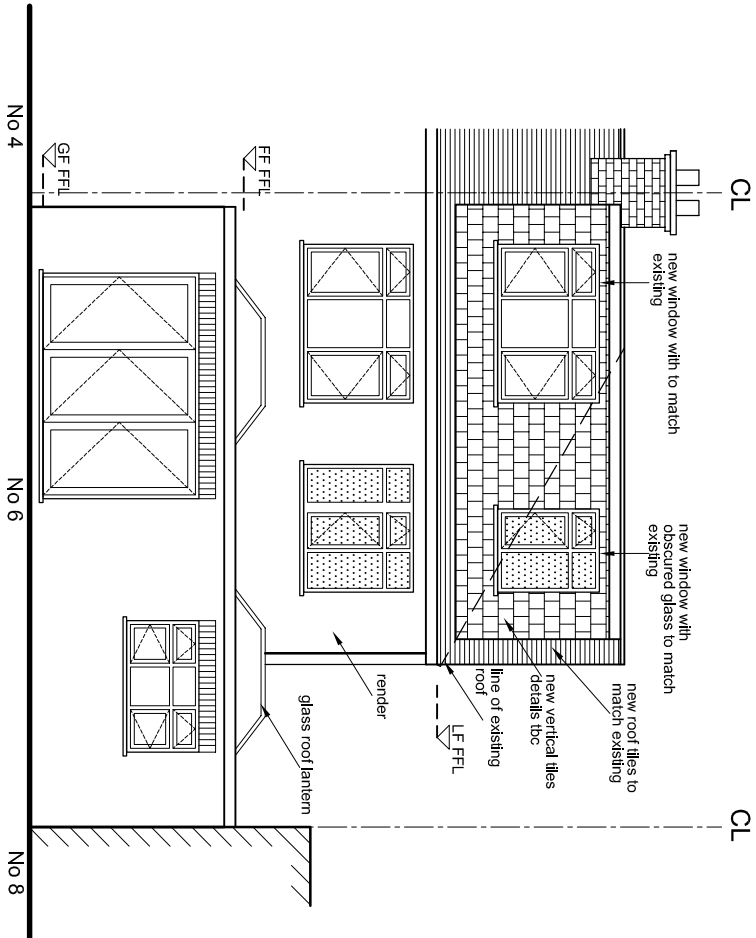


PROPOSED REAR ELEVATION

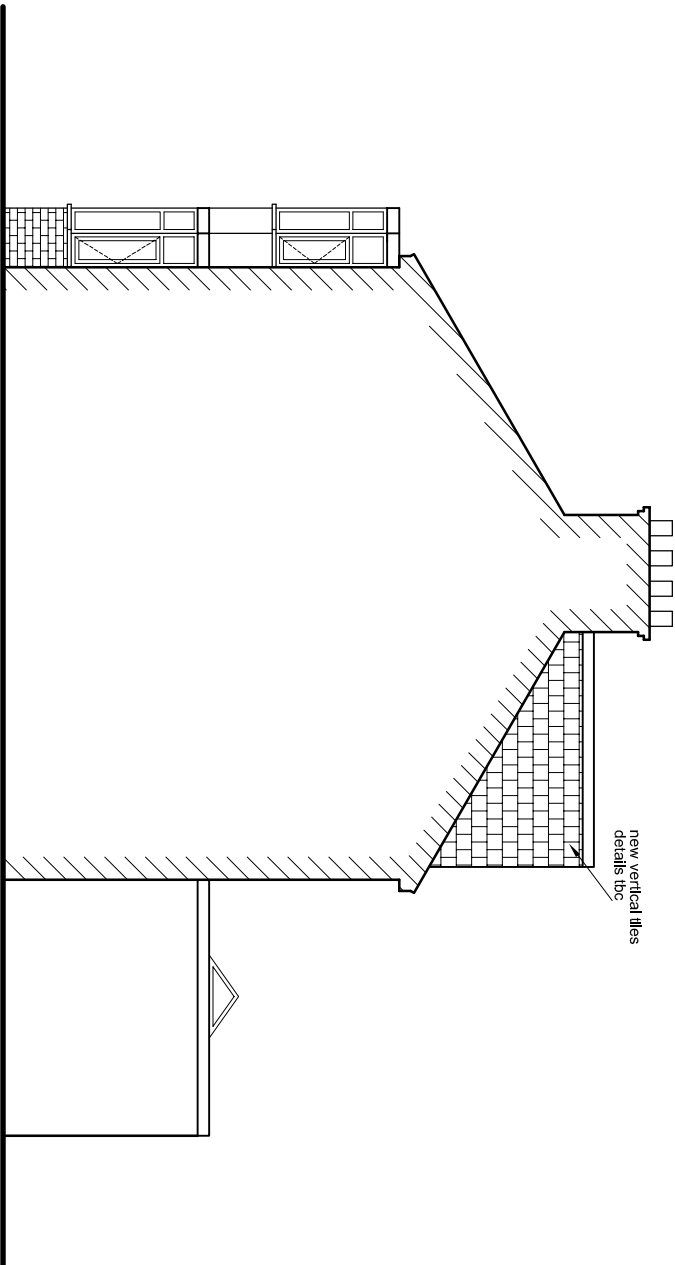

PROPOSED SIDE ELEVATION

 

Revision notes			Initials	Date
Rev	-	-	-	-
<div><div></div><div><p>GDC DESIGN LTD CHARTERED ARCHITECT Tel: 01895 610 932 Mob: 07976 732 636 g.g.callon11@btinternet.com</p></div></div>				
PROJECT 6 COURTFIELD GARDENS, RUISLIP HA4 6UL LOFT CONVERSION				
DESCRIPTION PROPOSED ELEVATIONS				
SCALE 1:100 @ A3	DRAWN BY JT	CHECKED BY GC	DATE 09/11/21	REV. B
DRAWING No. 6 CG / P / 06				