


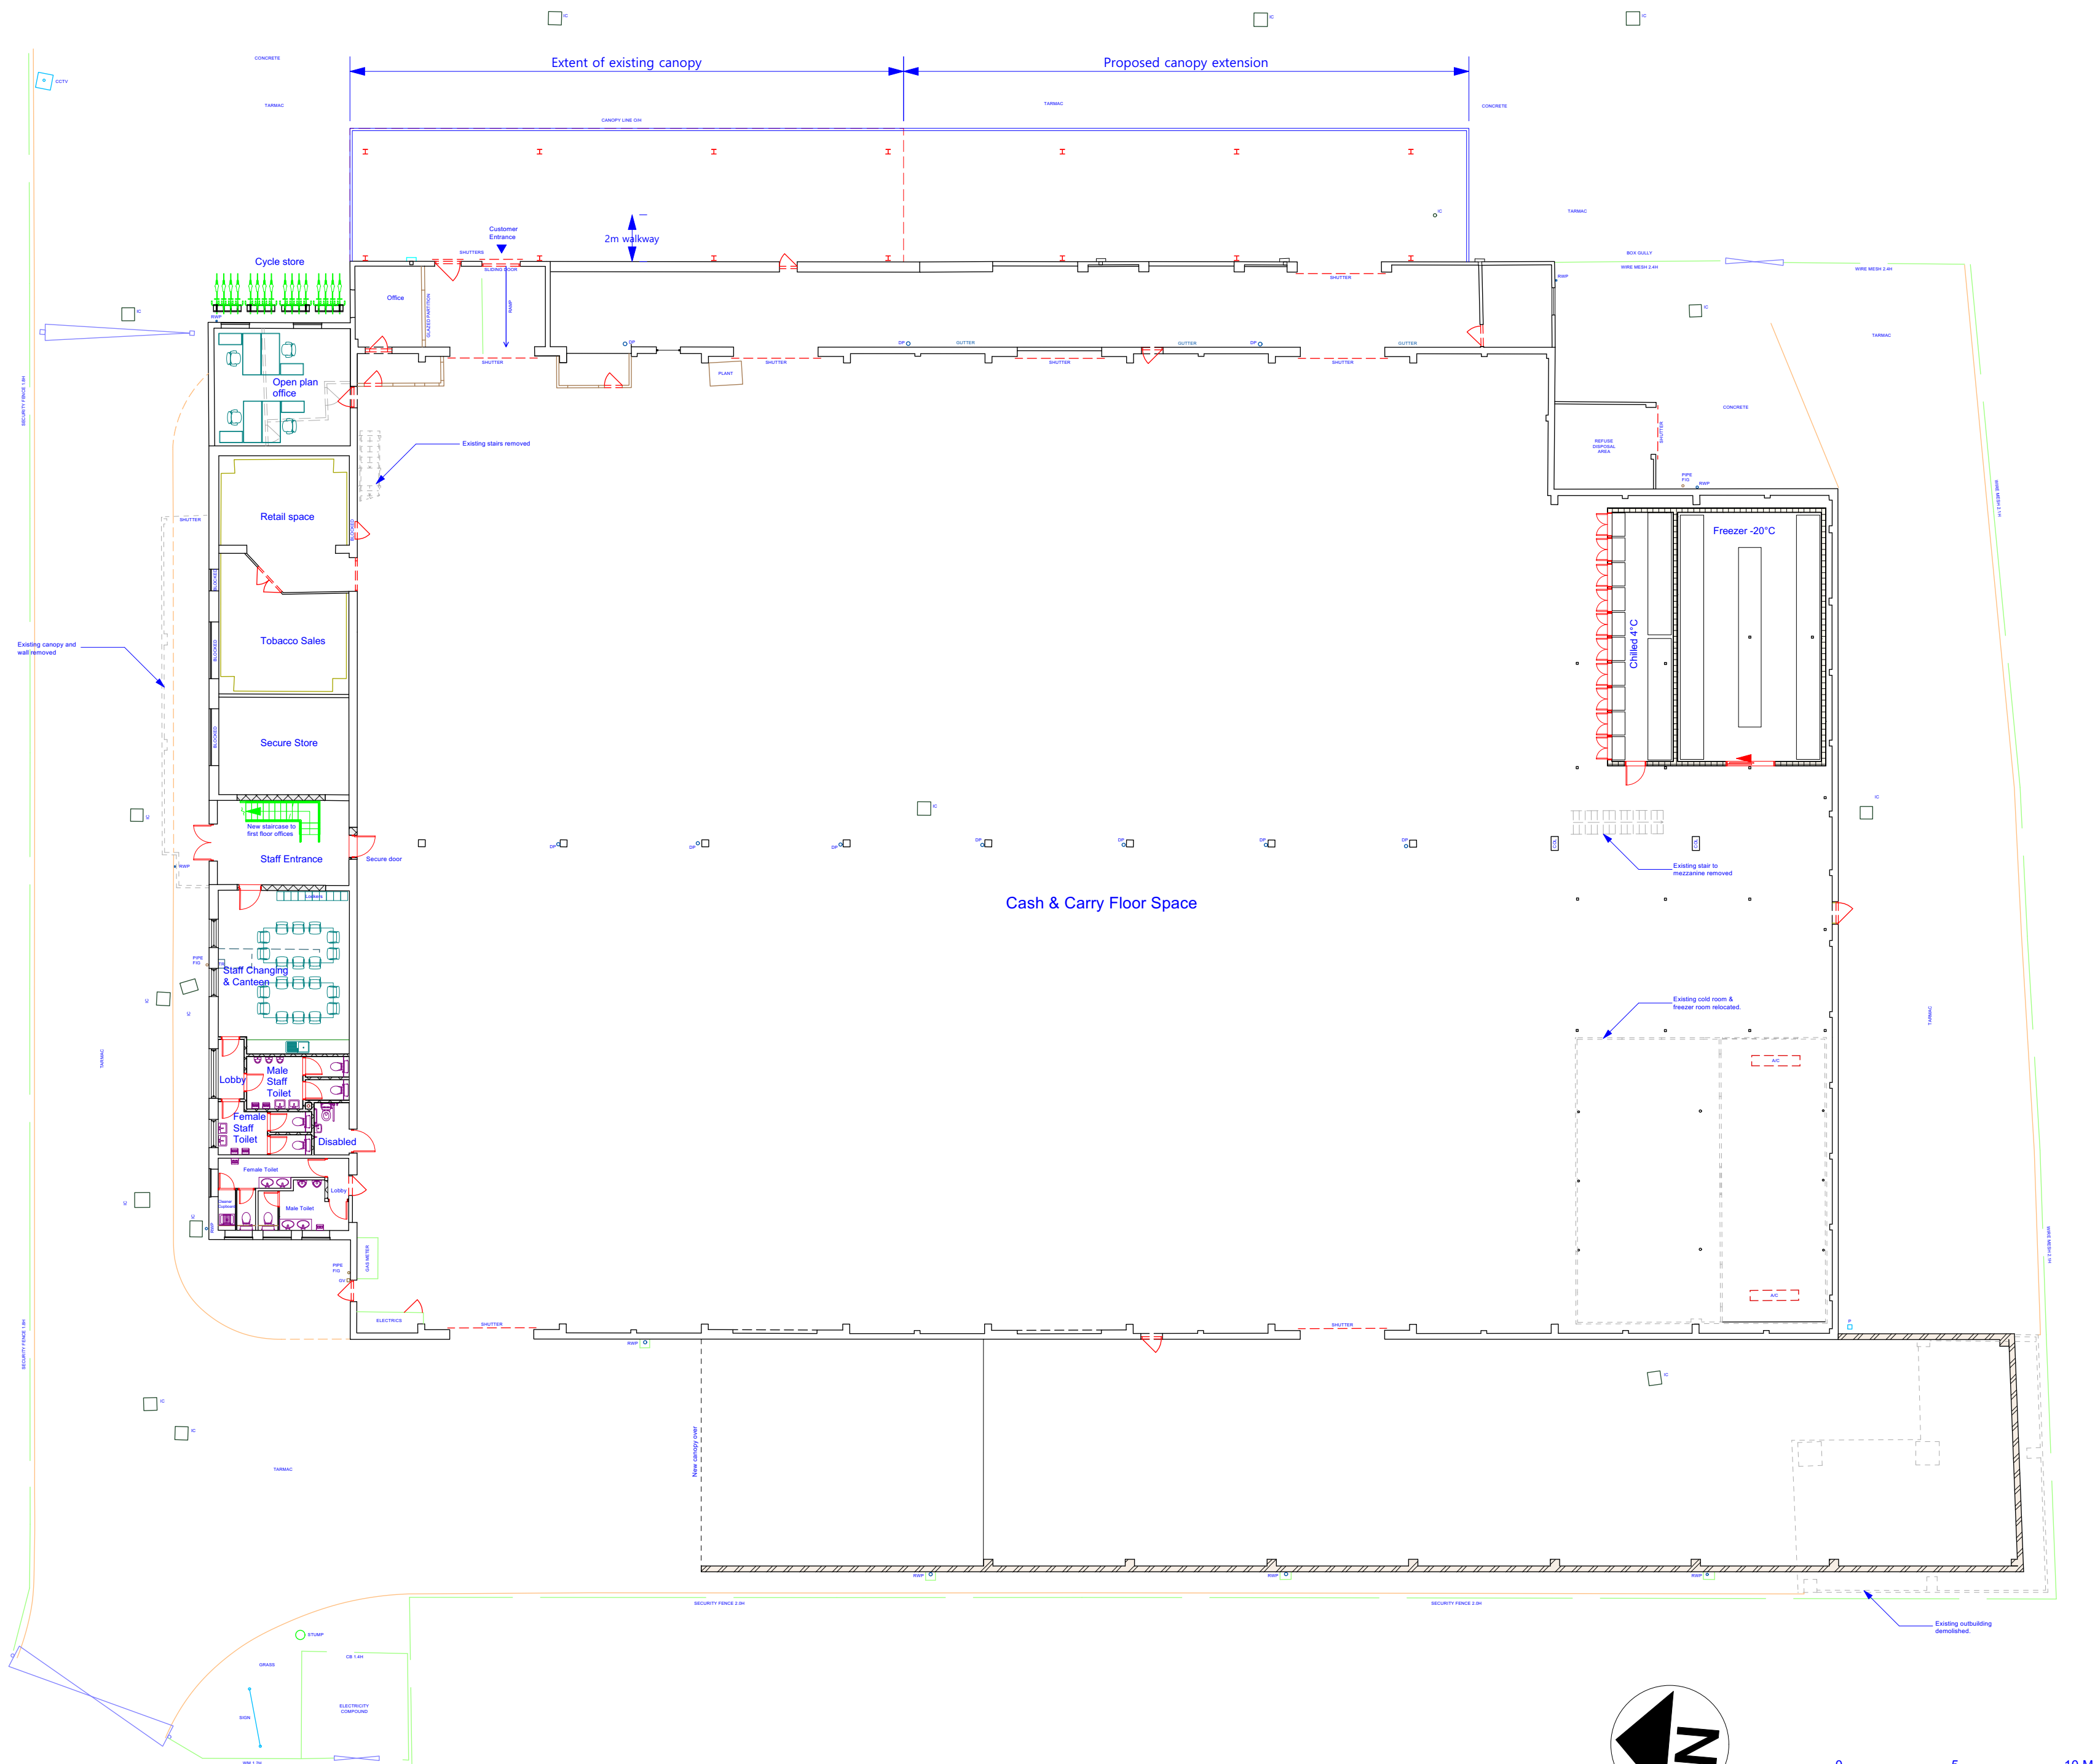

REVISION	DATE	REVISION NOTE	BY
NOTES			

PROJECT	
Natco Cash & Carry	
ADDRESS	
Silverdale Industrial Estate, Hayes UB3 3BL	
CLIENT	
Natco Cash & Carry	
DRAWING	
Proposed Ground Floor Plan	

 the mark of property professionalism worldwide		Duncan R MacLeod CHARTERED SURVEYORS	Abro House, 4 Linkway, Camberley, Surrey GU15 2NH
Tel: +44 (0) 1276 675805 Fax: +44 (0) 1276 683179 Mob: 07770 810664 e-mail: duncan.macleod@easynet.co.uk			

PROJECT No.	1090	DWG STATUS	Planning
DWG DATE	Feb 23	CAD FILE NAME	1090-PR-010
SCALE	1:200 @ A2	DWG No.	REVISION
DRAWN	RL	1090-PR-010	*