



Existing Front Elevation

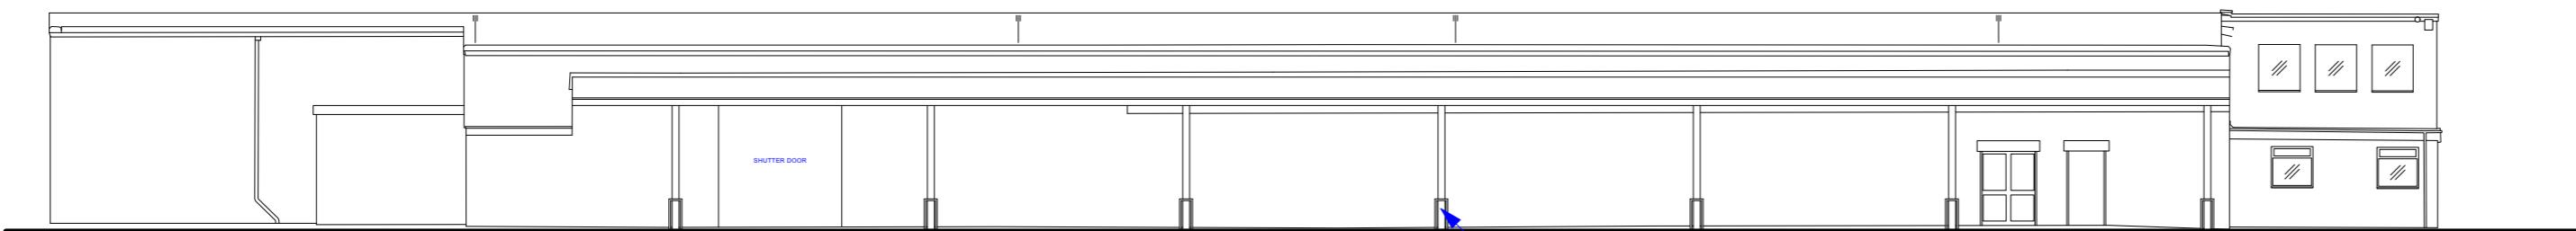

Proposed Front Elevation

New steel columns to Structural Engineer's design supporting new canopy roof. Columns protected by steel vehicle barriers at low level.

REVISION	DATE	REVISION NOTE	BY
NOTES			

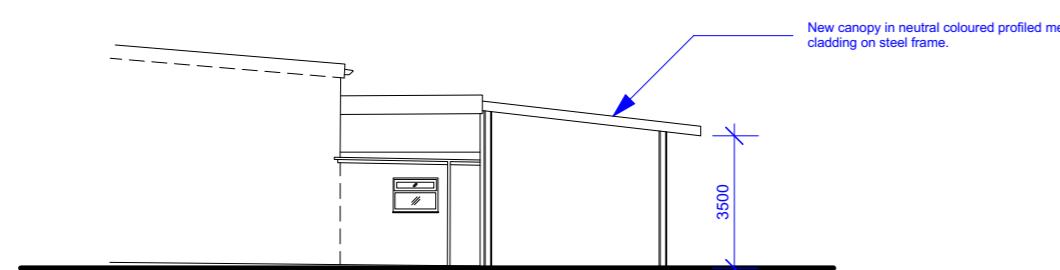

Section through Proposed Canopy

PROJECT	Natco Cash & Carry - New Canopy		
ADDRESS	Silverdale Industrial Estate, Hayes UB3 3BL		
CLIENT	Natco Cash & Carry		
DRAWING			
Existing & Proposed Front Elevation			

PROJECT No.	1090	DWG STATUS	Planning
DWG DATE	Feb 23	CAD FILE NAME	1090-PR-011
SCALE	1:200 @ A1	DWG No.	
DRAWN	RL	REVISION	1090-PR-011 *

 RICS the mark of property professional worldwide Duncan R MacLeod Abro House, 4 Linkway, Camberley, Surrey GU15 2NH

Tel: +44 (0) 1276 675805 Fax: +44 (0) 1276 663179 Mob: 07770 810664 e-mail: duncan.macleod@easy.net.co.uk