



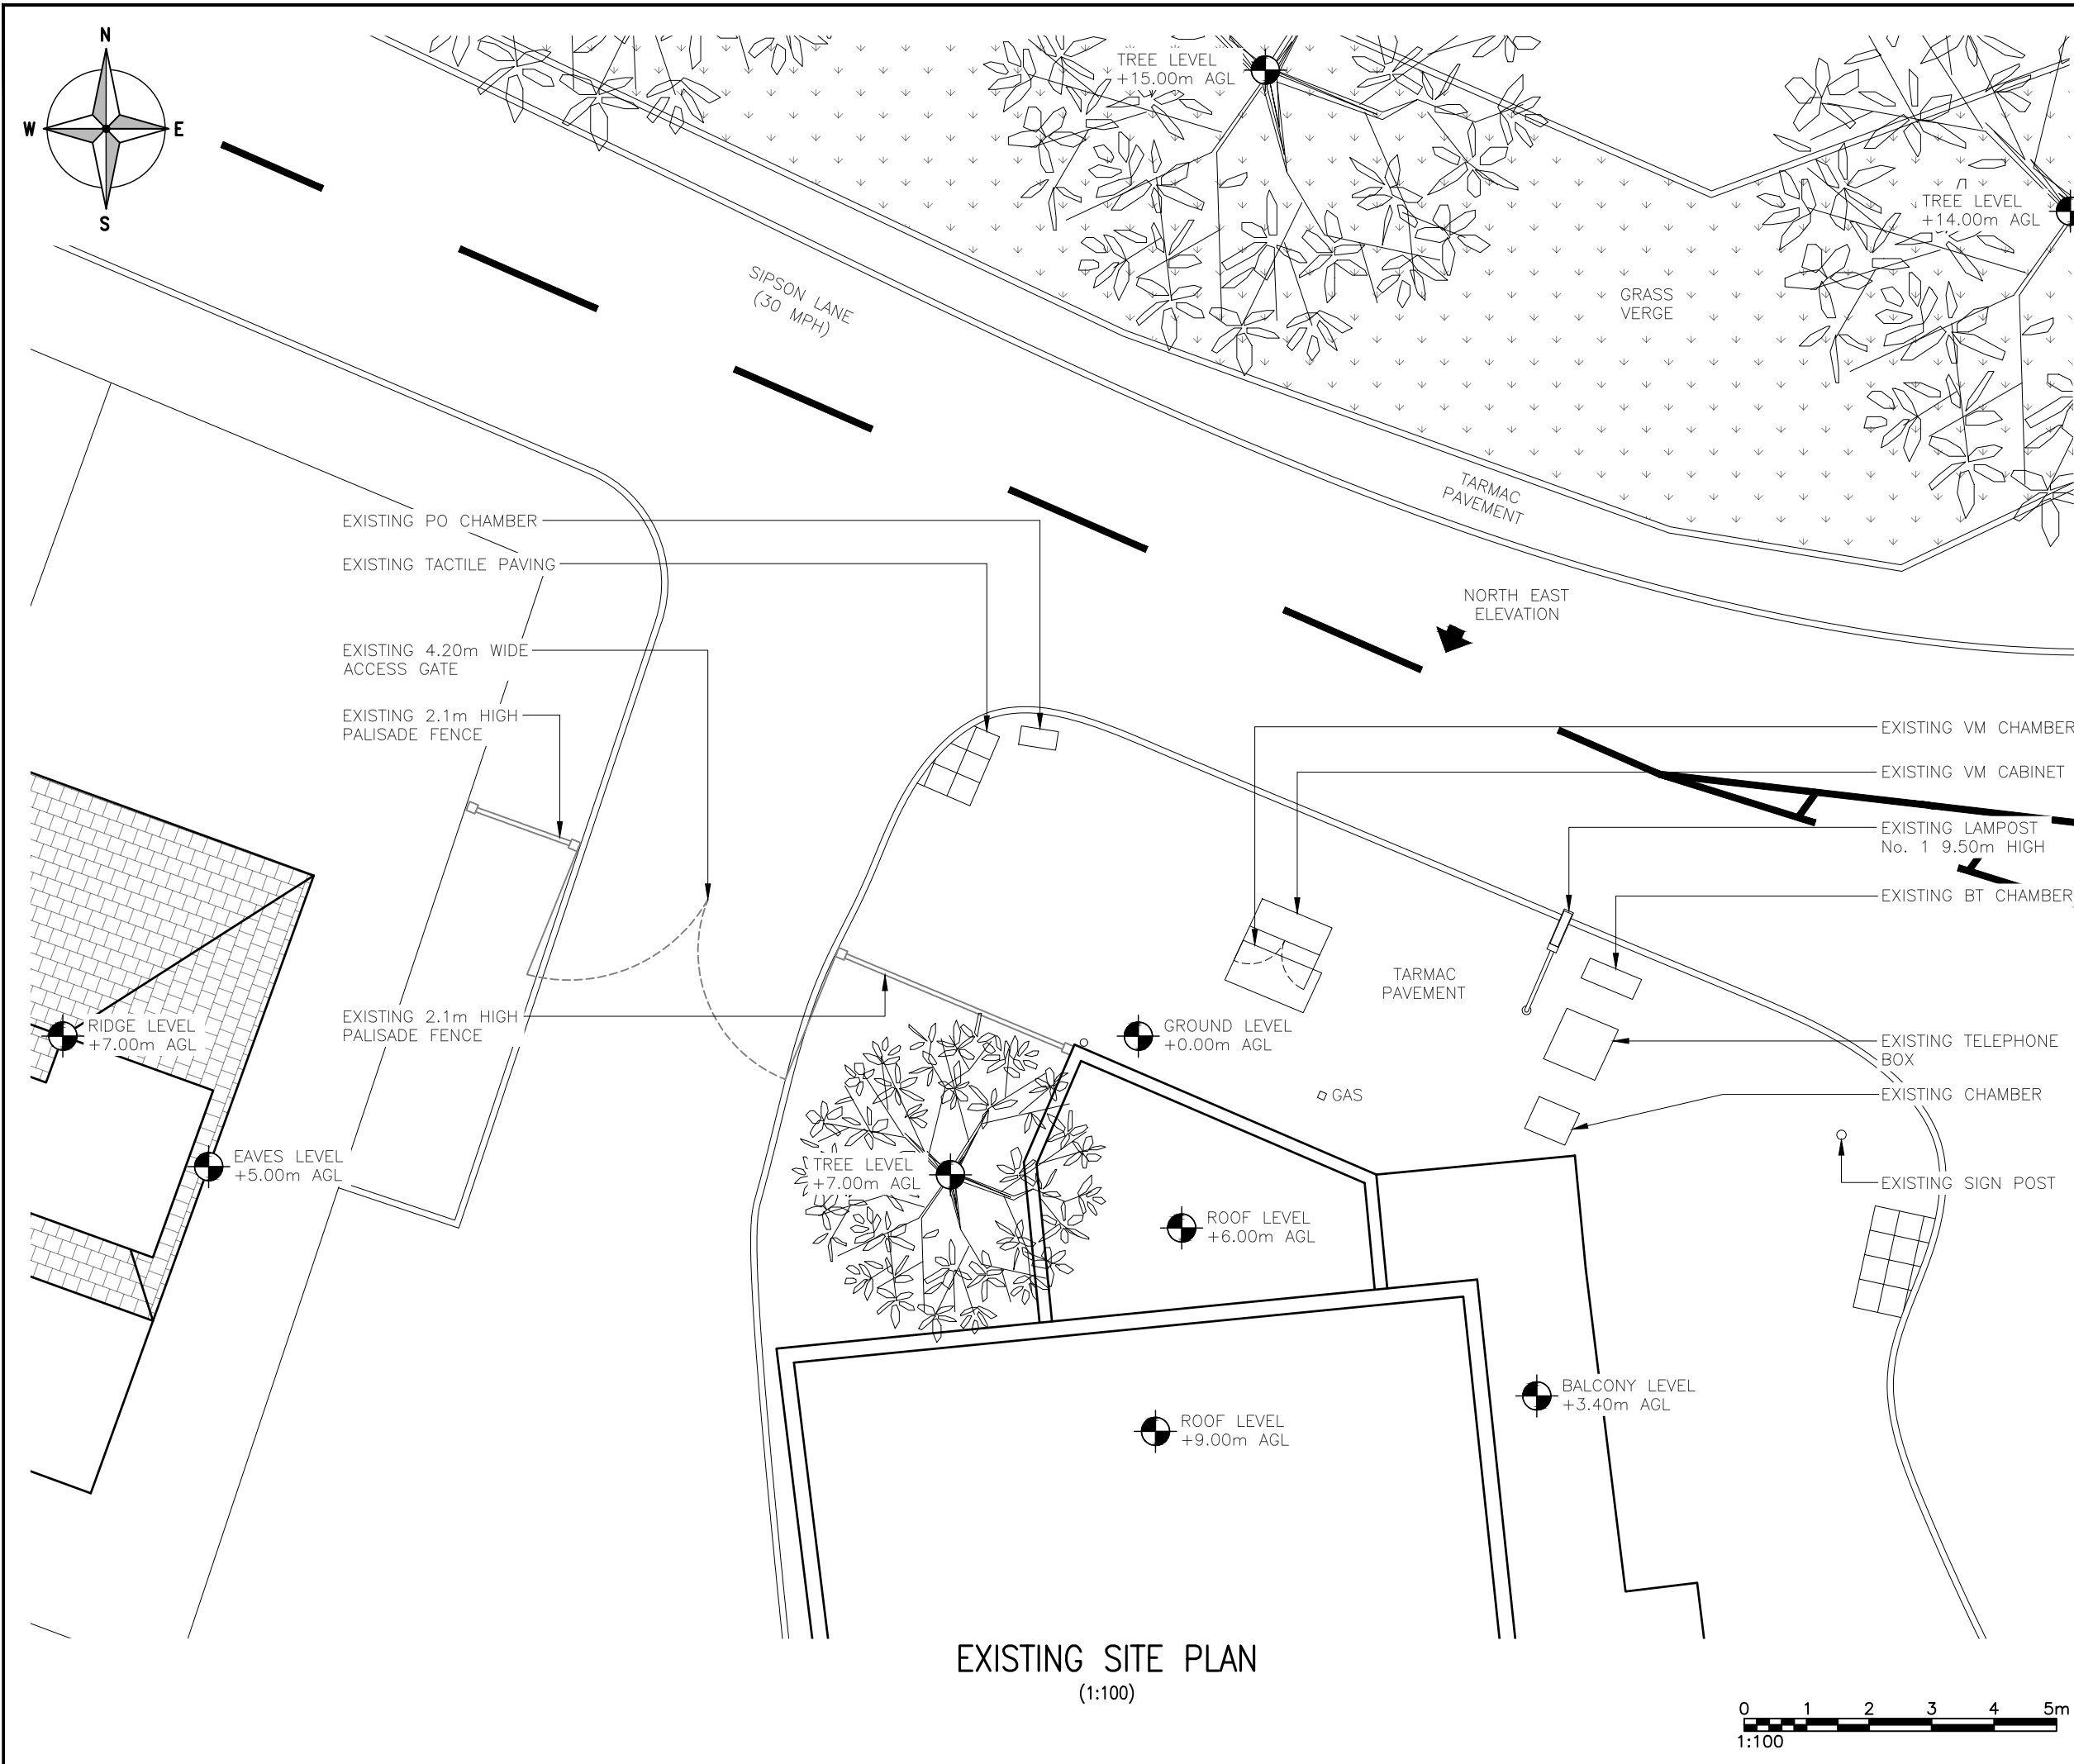

EXISTING SITE PLAN
(1:100)

 

ALL DIMENSIONS ARE IN mm UNLESS NOTED OTHERWISE

N.G.R | E: 508669 N: 177703

NOTES:

A	Issued for Approval	JL	UP	28.04.23
REV	MODIFICATION	BY	CH	DATE



Cell Name	Opt.
SIPSON LANE	A

Cell ID No

CORNERSTONE	VMO2	VF
14983400 E335062	N/A	87709_2

Site Address / Contact Details

SIPSON LANE
HAYES
MIDDLESEX
UB3 5DS


Drawing Title: EXISTING SITE PLAN

Purpose of issue: PLANNING Dwg Rev: A

Drawing Number: 200

Surveyed By: PL Original Sheet Size: A3 Pack Issue: B

Drawn: JL Date: 28.04.23 Checked: UP Date: 28.04.23

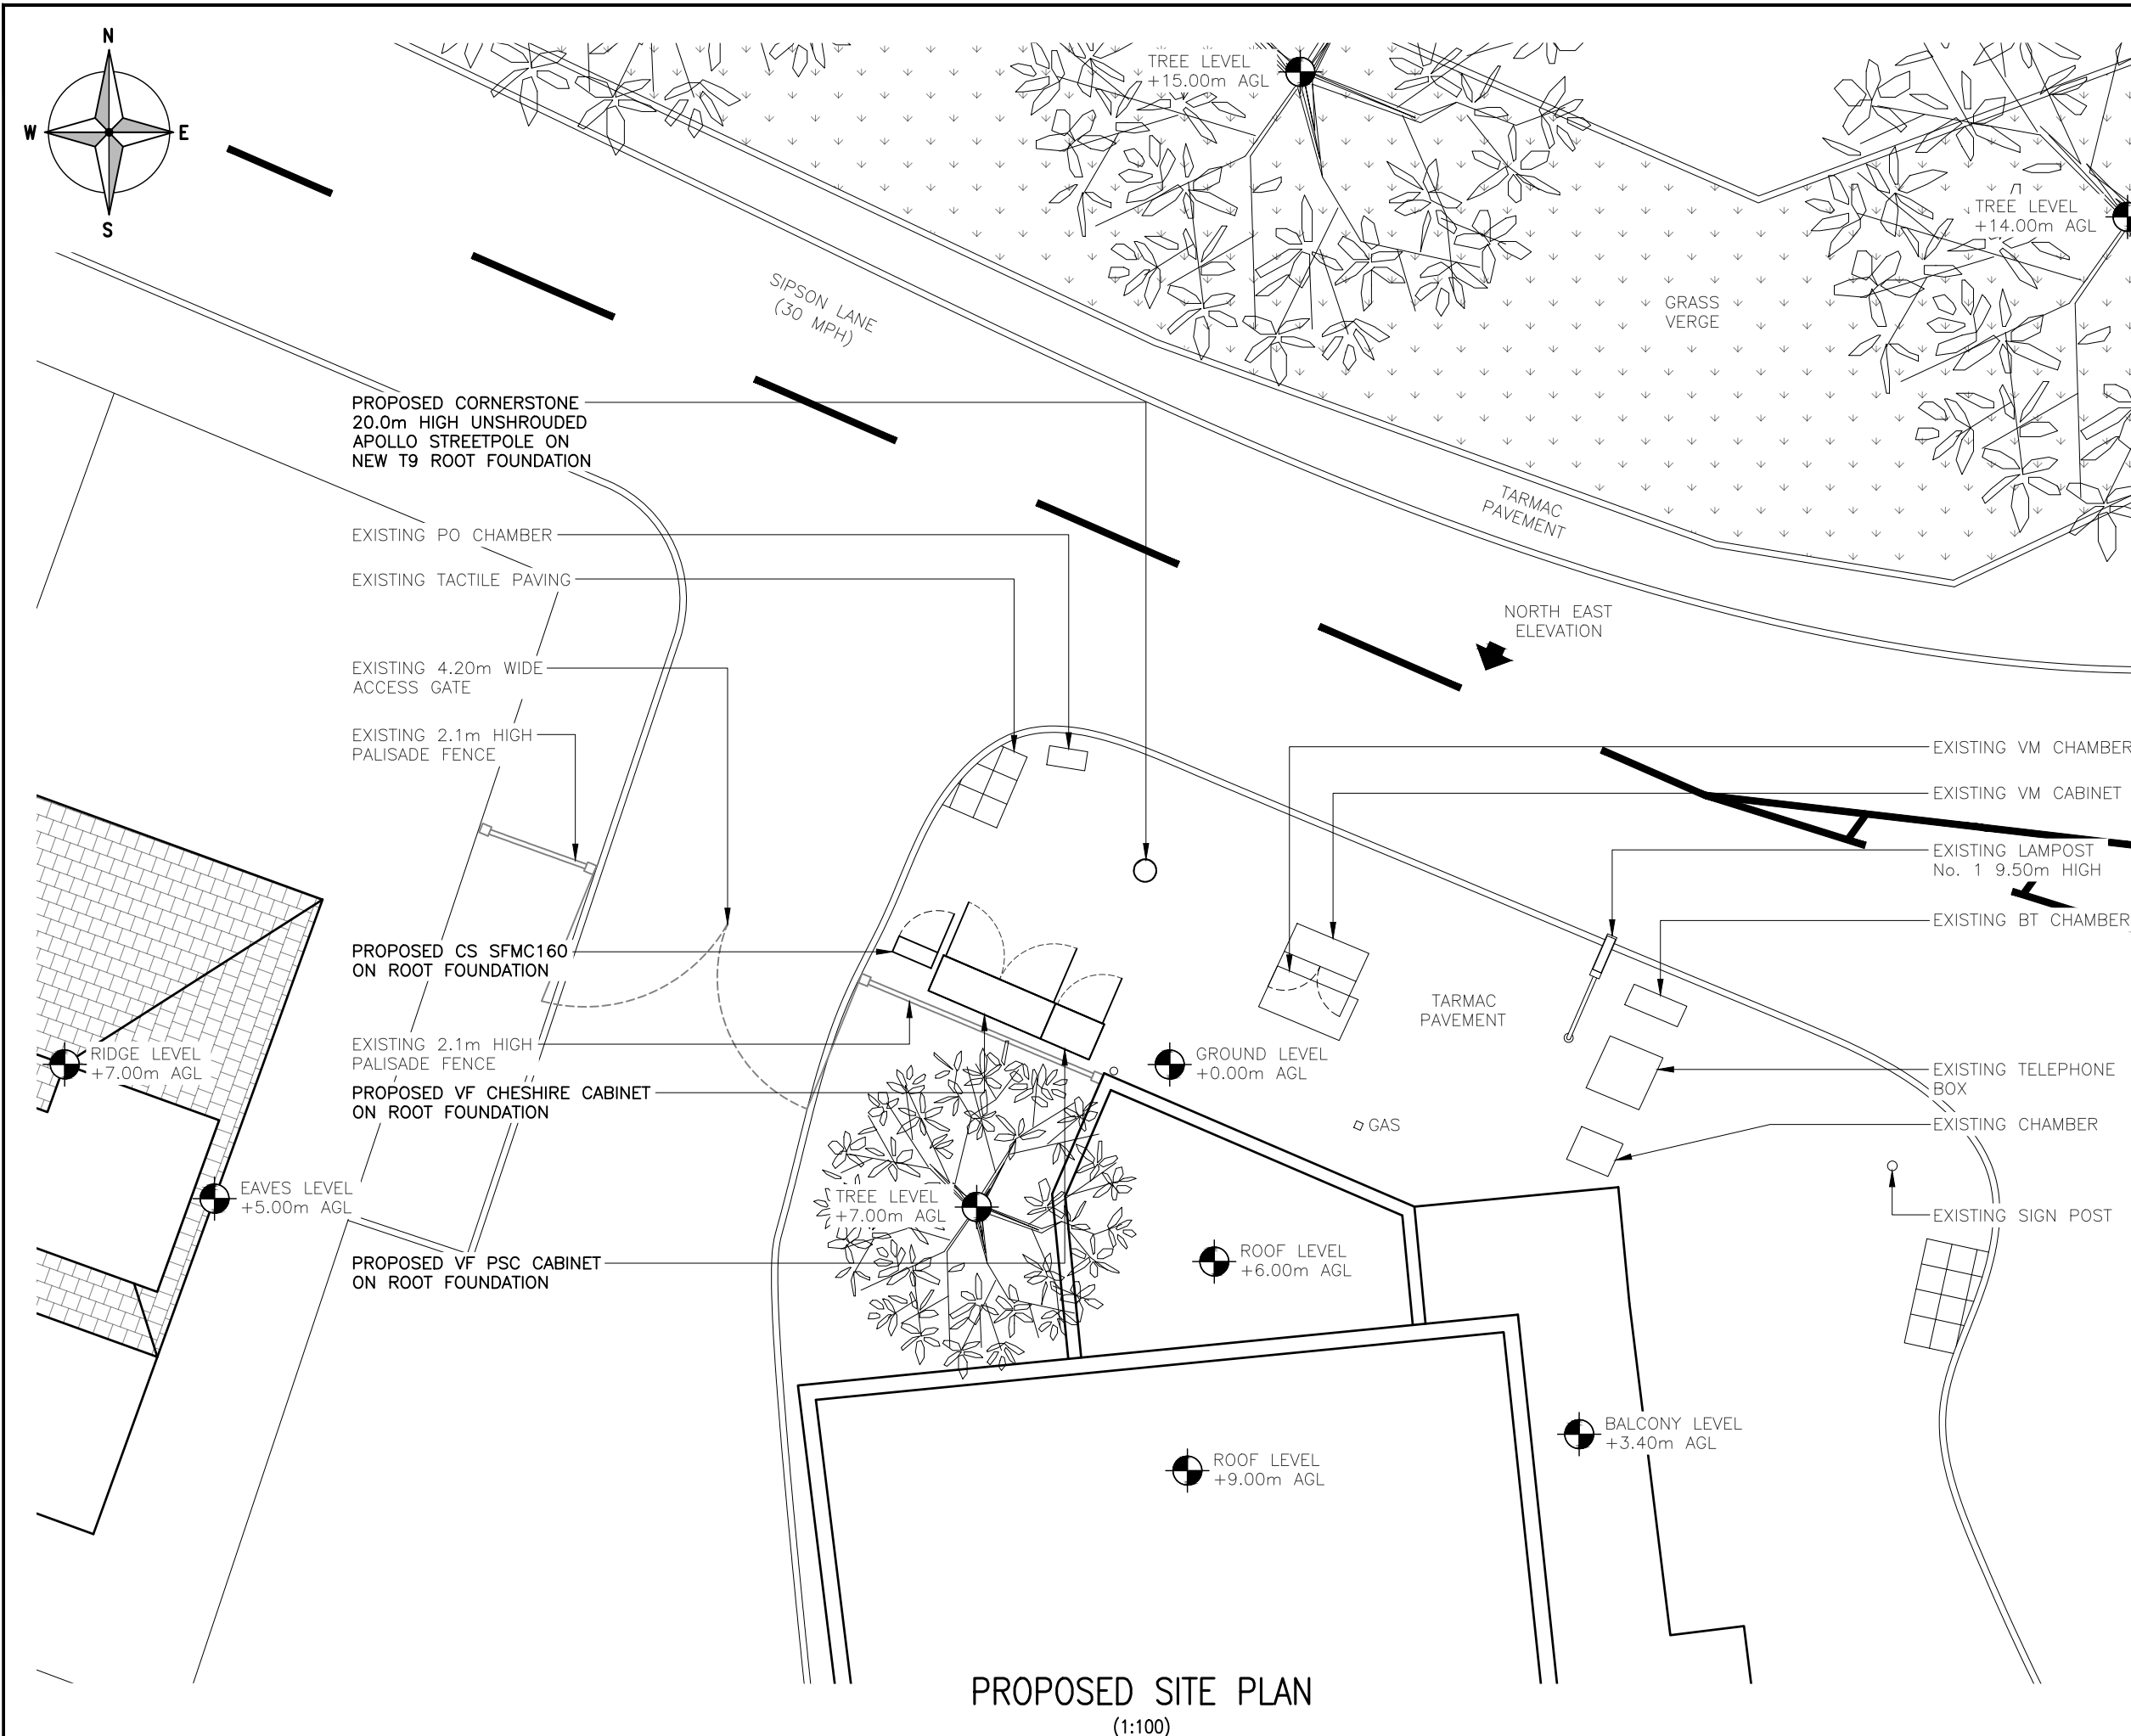

ALL DIMENSIONS ARE IN mm UNLESS NOTED OTHERWISE

N.G.R

E: 508669

N: 177703

NOTES:

A	Issued for Approval	JL	UP	28.04.23	
REV	MODIFICATION	BY	CH	DATE	


waldon


A part of MGroupServices

cornerstone


Cell Name			Opt.
SIPSON LANE			A
Cell ID No			
CORNERSTONE	VMO2	VF	
14983400 E335062	N/A	87709_2	
Site Address / Contact Details			
SIPSON LANE HAYES MIDDLESEX UB3 5DS			
Drawing Title: PROPOSED SITE PLAN			
Purpose of issue: PLANNING			Dwg Rev:
Drawing Number: 201			A
Surveyed By: PL		Original Sheet Size: A3	Pack Issue:
Drawn: JL	Date: 28.04.23	Checked: UP	Date: 28.04.23
			B

THE DRAWINGS COMPLY WITH VF STANDARD ICNIRP GUIDELINES UNDER CONFIGURATION VU6R.
DESIGNED IN ACCORDANCE WITH CORNERSTONE DOCUMENTS: SDN0009 "ICNIRP COMPLIANCE SUMMARY (V6)"

 

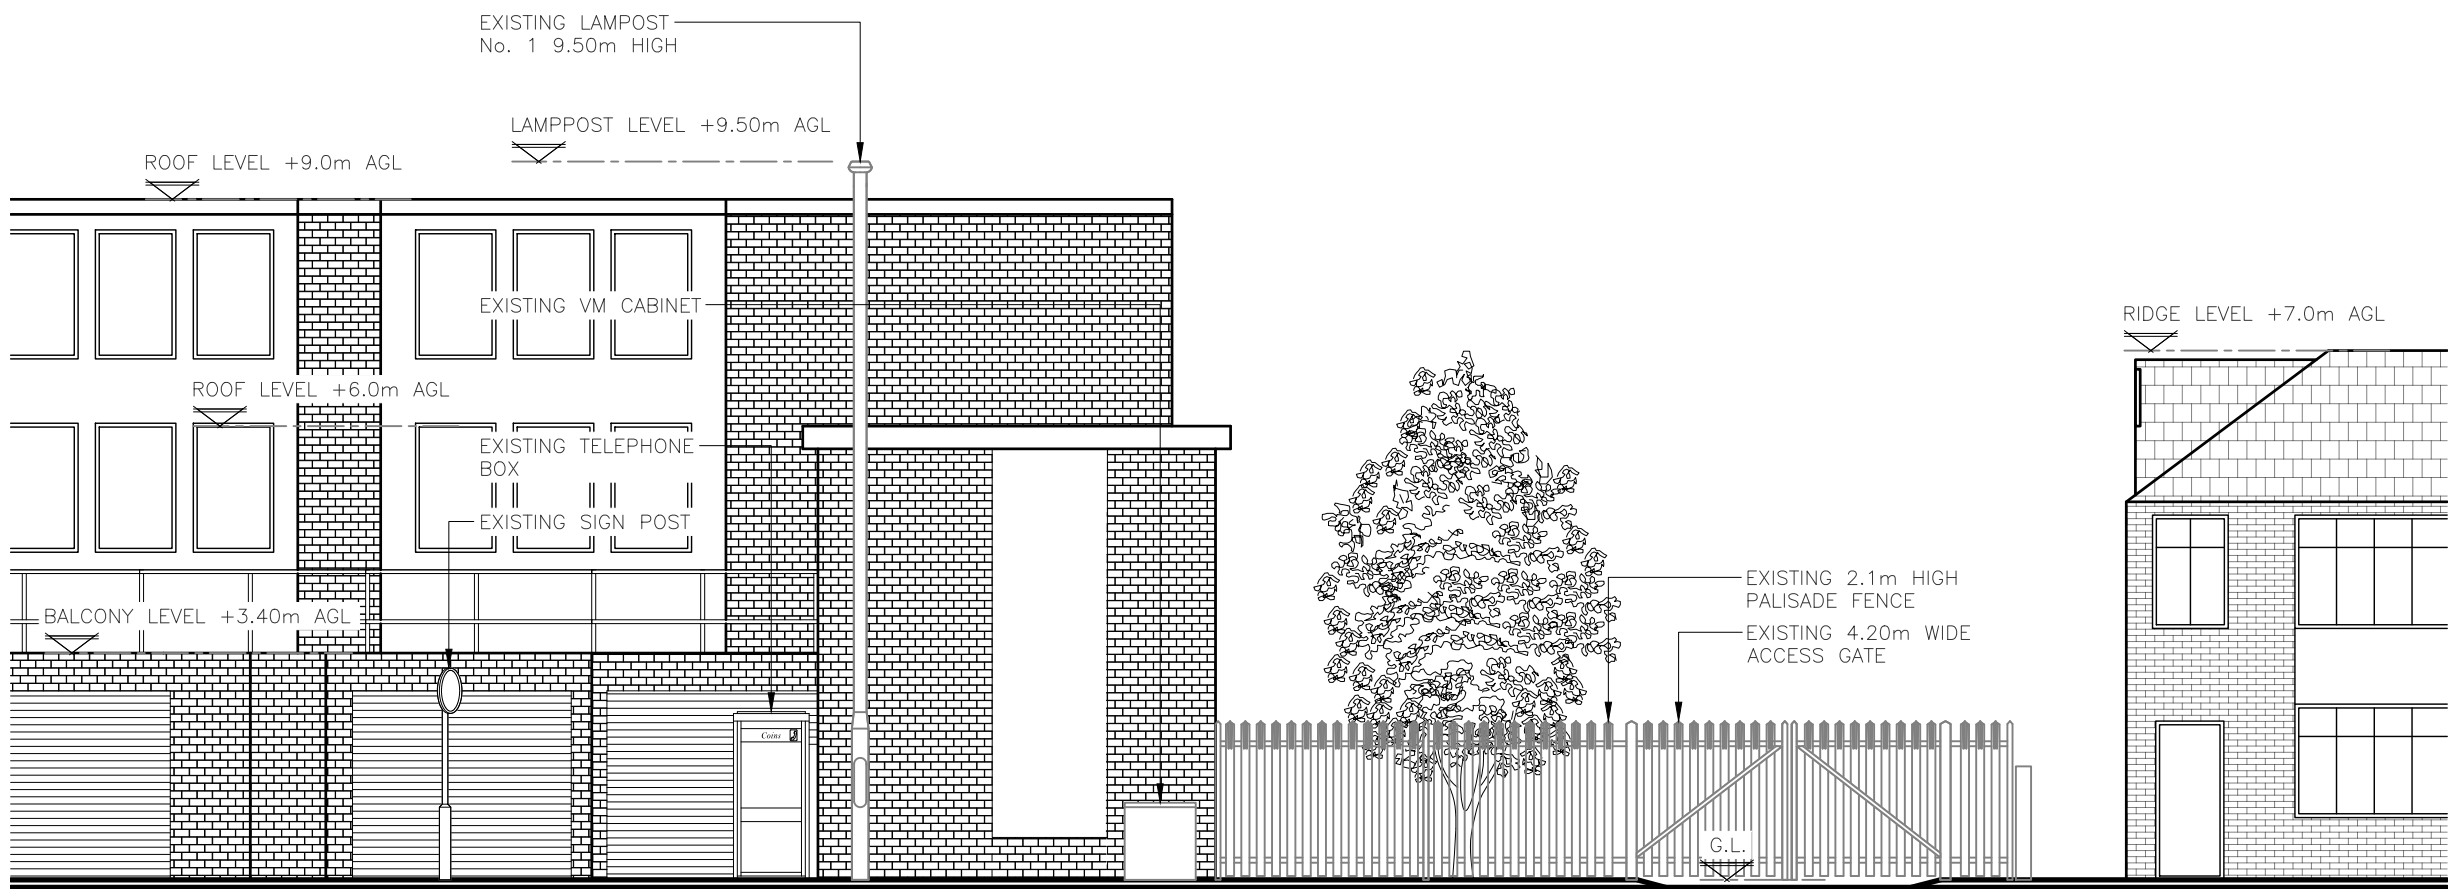

EXISTING NORTH EAST ELEVATION
(1:100)

 

ALL DIMENSIONS ARE IN mm UNLESS NOTED OTHERWISE

N.G.R | E: 508669 N: 177703

NOTES:

A	Issued for Approval	JL	UP	28.04.23
REV	MODIFICATION	BY	CH	DATE




Cell Name	Opt.
SIPSON LANE	A

Cell ID No		
CORNERSTONE	VMO2	VF
14983400 E335062	N/A	87709_2

Site Address / Contact Details		
SIPSON LANE HAYES MIDDLESEX UB3 5DS		

Drawing Title: EXISTING SITE ELEVATION				
Purpose of issue: PLANNING				Dwg Rev:
Drawing Number: 300				A
Surveyed By: PL		Original Sheet Size: A3		Pack Issue:
Drawn: JL	Date: 28.04.23	Checked: UP	Date: 28.04.23	B

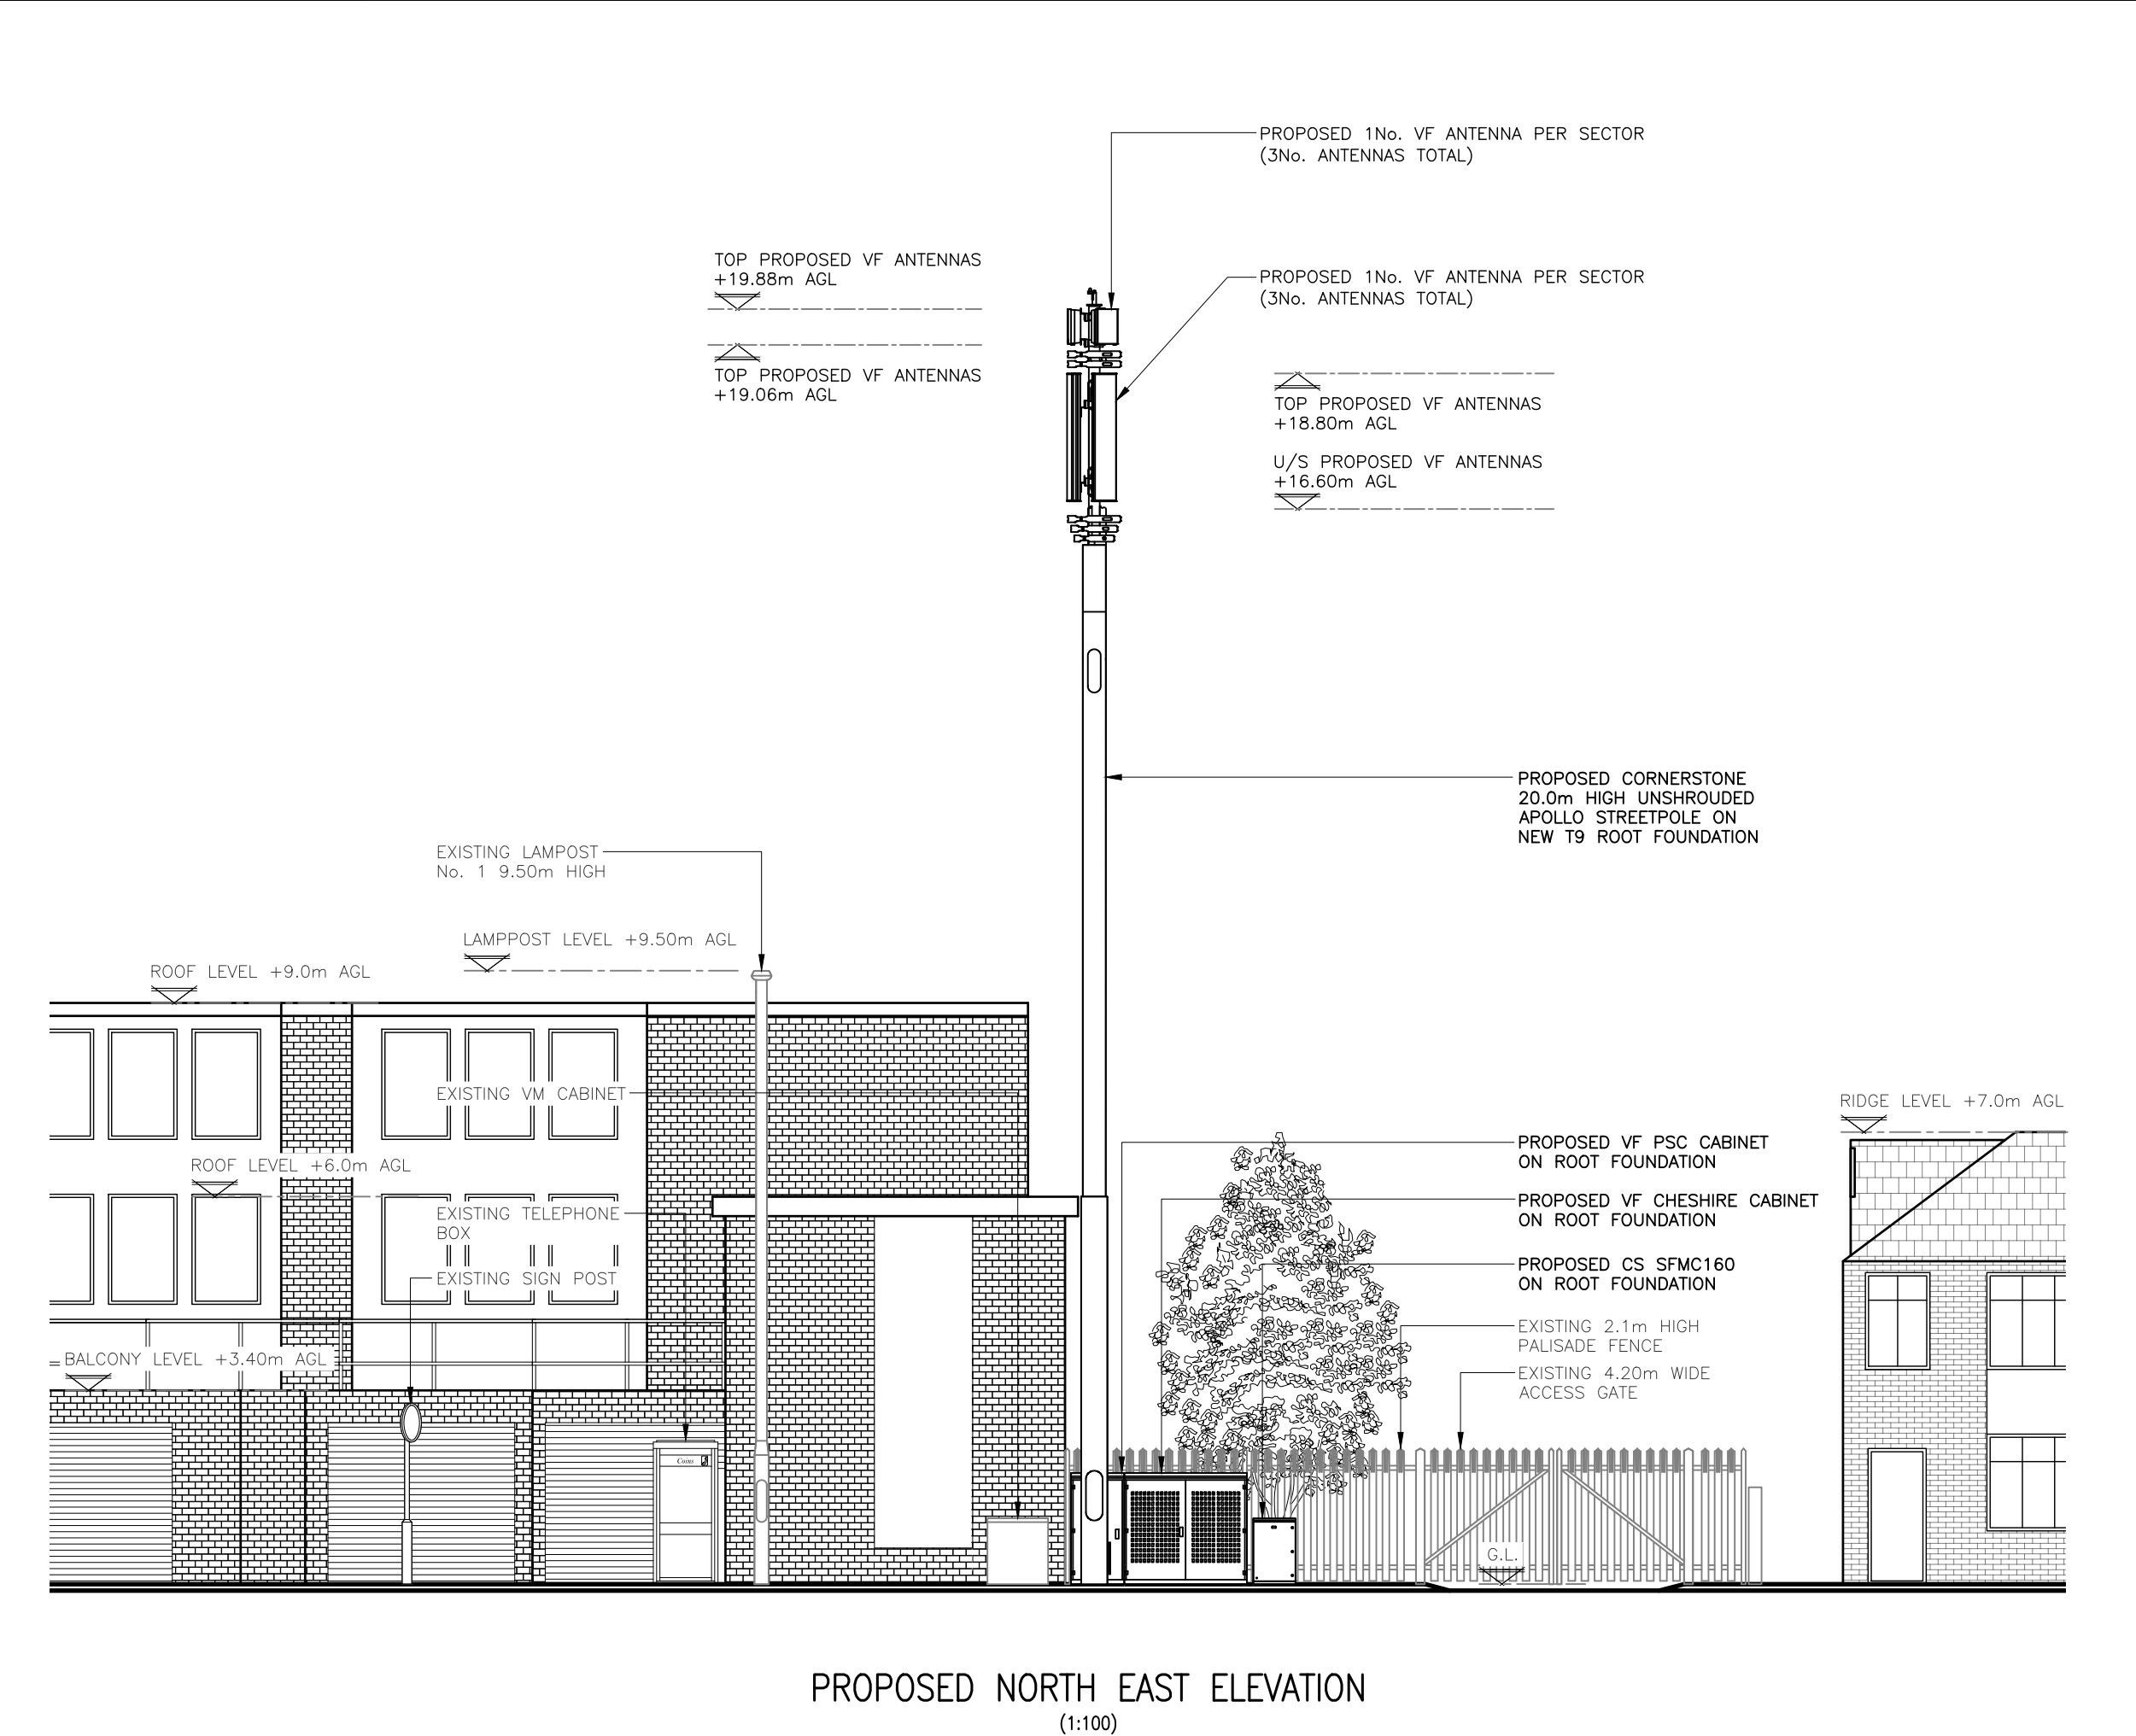

THE DRAWINGS COMPLY WITH VF STANDARD ICNIRP GUIDELINES UNDER CONFIGURATION VU6R.
DESIGNED IN ACCORDANCE WITH CORNERSTONE DOCUMENTS: SDN0009 "ICNIRP COMPLIANCE SUMMARY (V6)"



ALL DIMENSIONS ARE IN mm UNLESS NOTED OTHERWISE

N.G.R

E: 508669

N: 177703

NOTES:

B	Dish Removed	MP	UP	28.07.23
A	Issued for Approval	JL	UP	28.04.23
REV	MODIFICATION	BY	CH	DATE

waldon

A part of MGroupServices

cornerstone

Cell Name		Opt.
SIPSON LANE		A
Cell ID No		
CORNERSTONE	VMO2	VF
14983400 E335062	N/A	87709_2
Site Address / Contact Details		
SIPSON LANE HAYES MIDDLESEX UB3 5DS		
Drawing Title: PROPOSED SITE ELEVATION		
Purpose of issue: PLANNING		Dwg Rev:
Drawing Number: 301		B
Surveyed By: PL	Original Sheet Size: A3	Pack Issue:
Drawn: JL	Date: 28.04.23	Checked: UP
	Date: 28.04.23	B

SDNT0005 Version 1.3