




REV.	AMENDMENTS
B	PARKING ADJUSTED 27/04/22
C	PARKING ADJUSTED 29/04/22
D	SECTION B-B ADDED 20/09/22
E	RELEASE OF CONDITIONS APPLIED 25/10/22

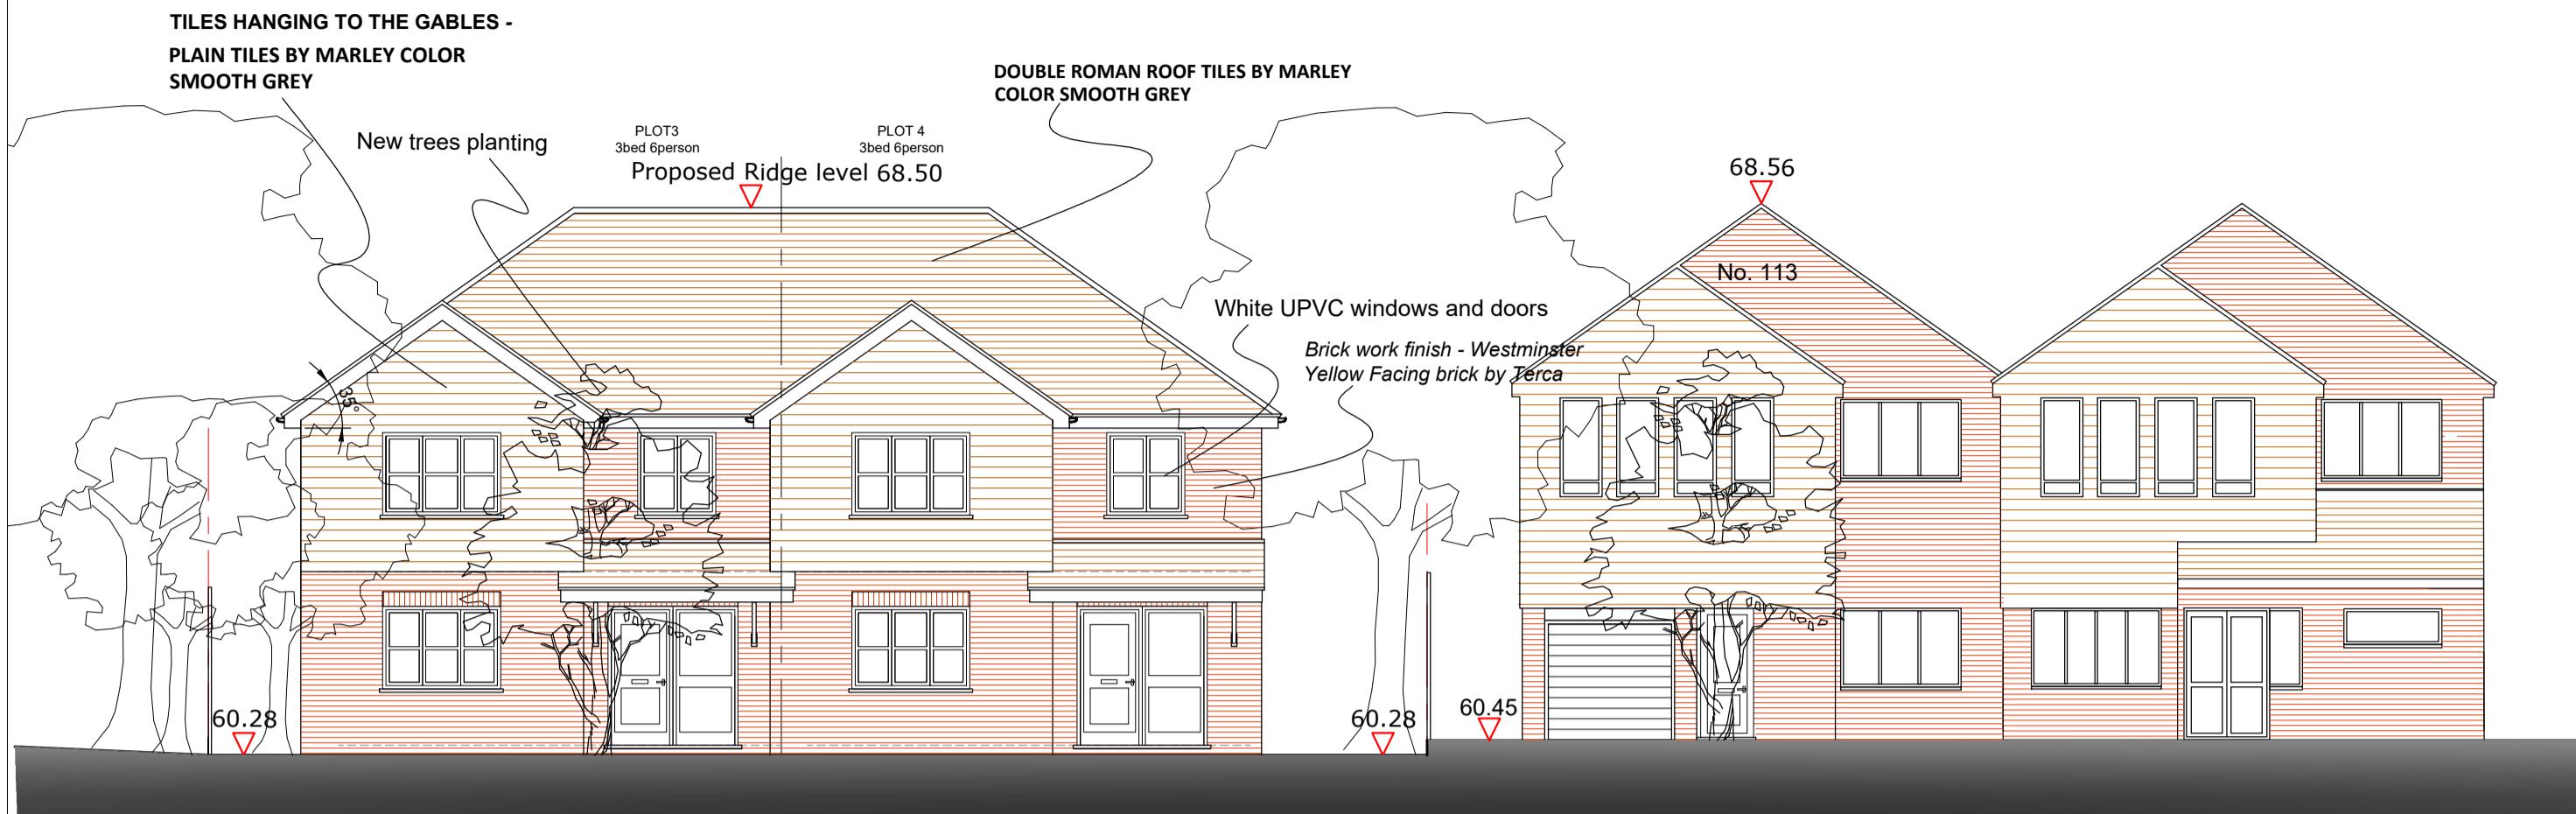


NORTH WEST ELEVATION  
SCALE 1:100

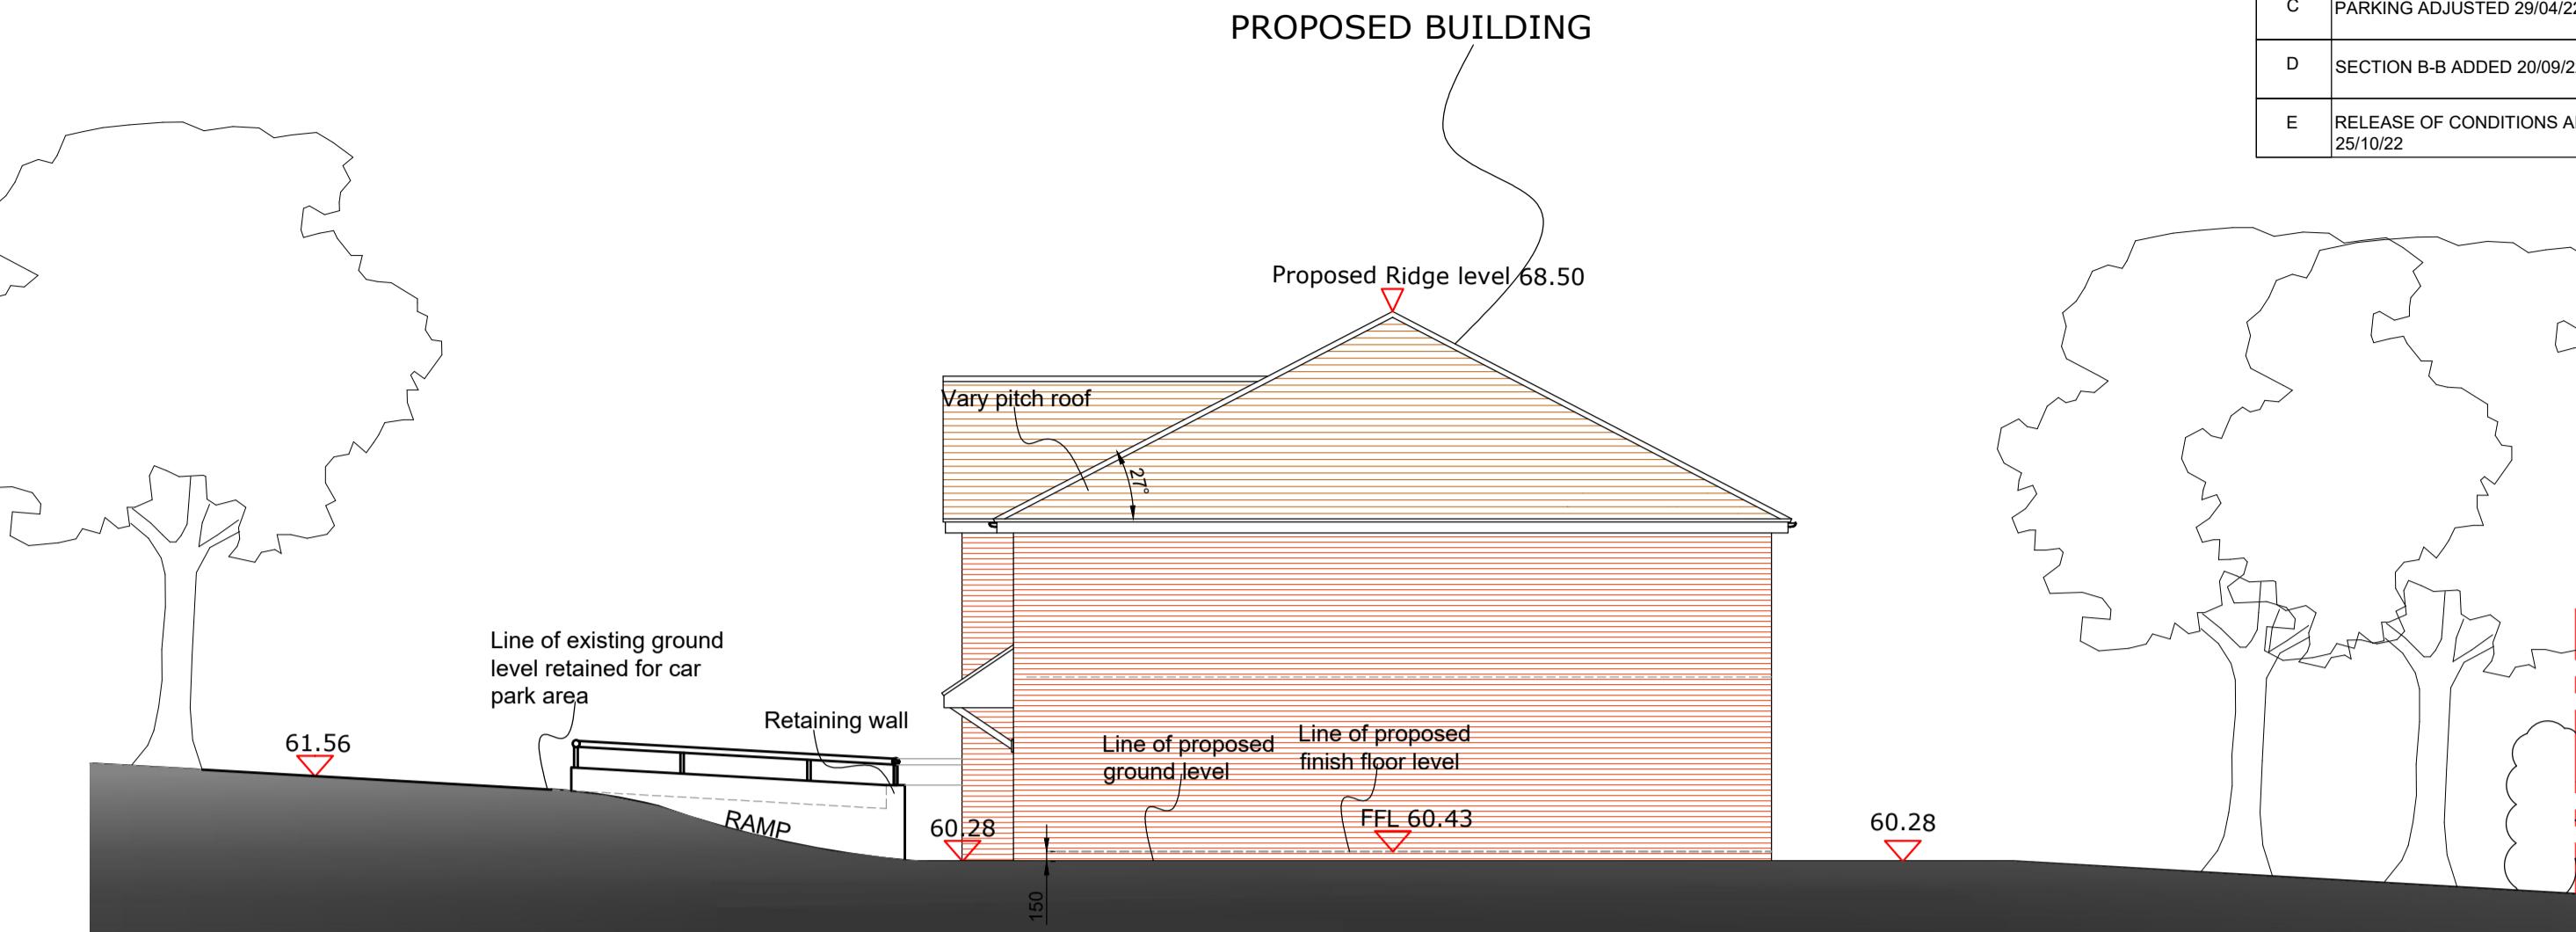


SOUTH EAST ELEVATION  
SCALE 1:100

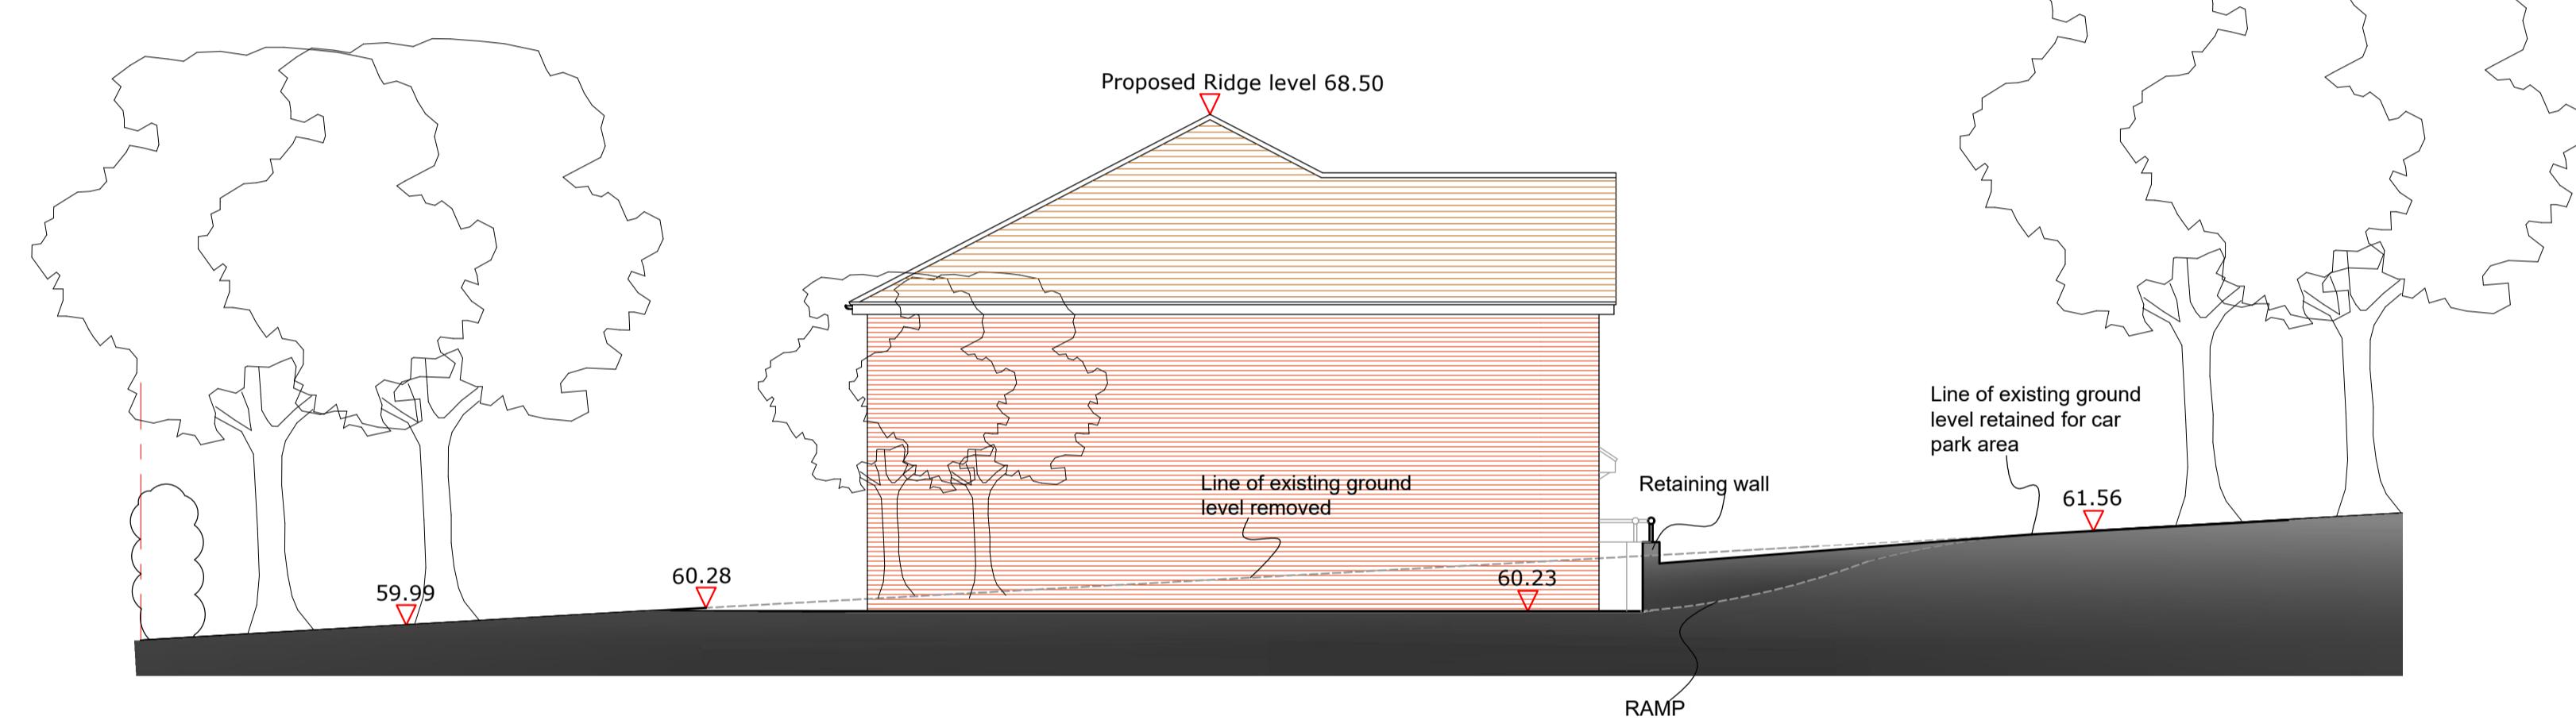

NORTH EAST ELEVATION  
SCALE 1:100

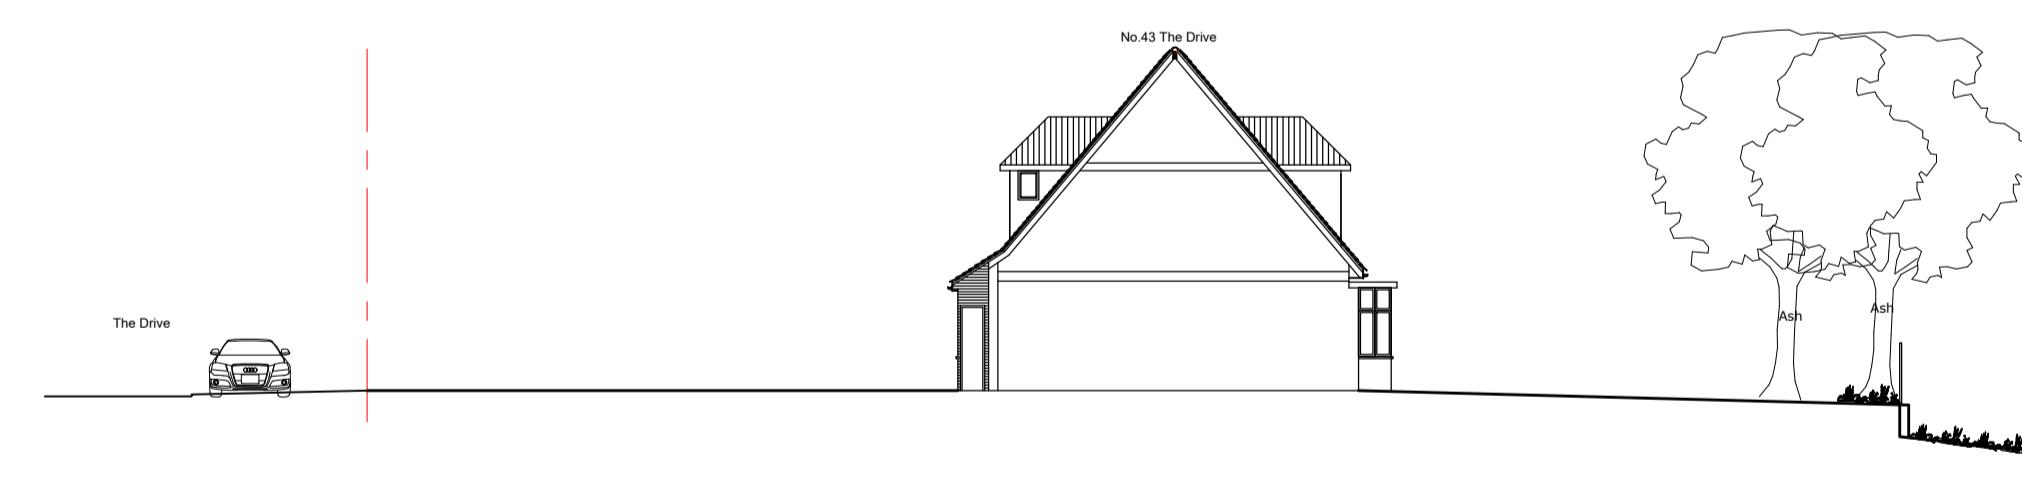

SECTION A-A  
SCALE 1:200

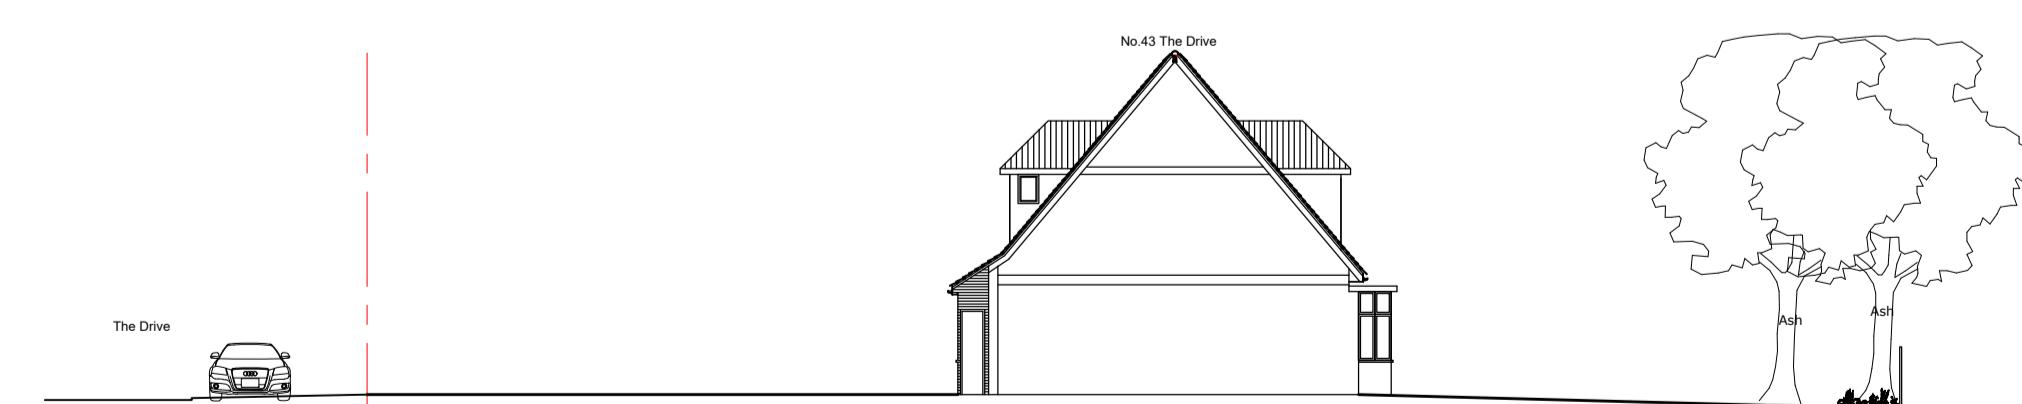

SECTION B-B  
SCALE 1:200



THE GILLETT MACLEOD PARTNERSHIP  
Chartered Architects & Town Planning Consultants  
1 High Road Old Eastcote Pinner Middlesex HA5 2EW tel. 0208 868 1333

Drg. No. 17/3088/102E  
Scale 1:100  
Date 22/03/22  
Drawn by AK  
REVISION E  
drawer C