




COPYRIGHT DO NOT SCALE FROM THIS DRAWING. CONTRACTOR MUST CONFIRM SITE DIMENSIONS BEFORE COMMENCEMENT OF WORK.		
THIS DRAWING OR DESIGN IS THE COPYRIGHT AND MAY NOT BE REPRODUCED WITHOUT WRITTEN CONSENT OF THE DESIGNER.		
CONTRACTOR RESPONSIBLE FOR CORRECT SETTING OUT ON SITE. ANY DISCREPANCIES TO BE NOTED TO THE DESIGNER IMMEDIATELY.		
MARKED	REVISION	DATE
A		

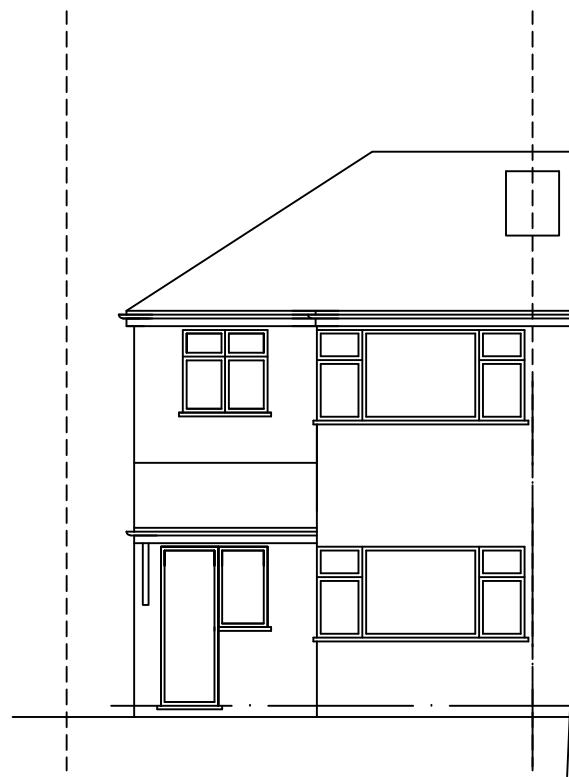


EXISTING FRONT ELEVATION

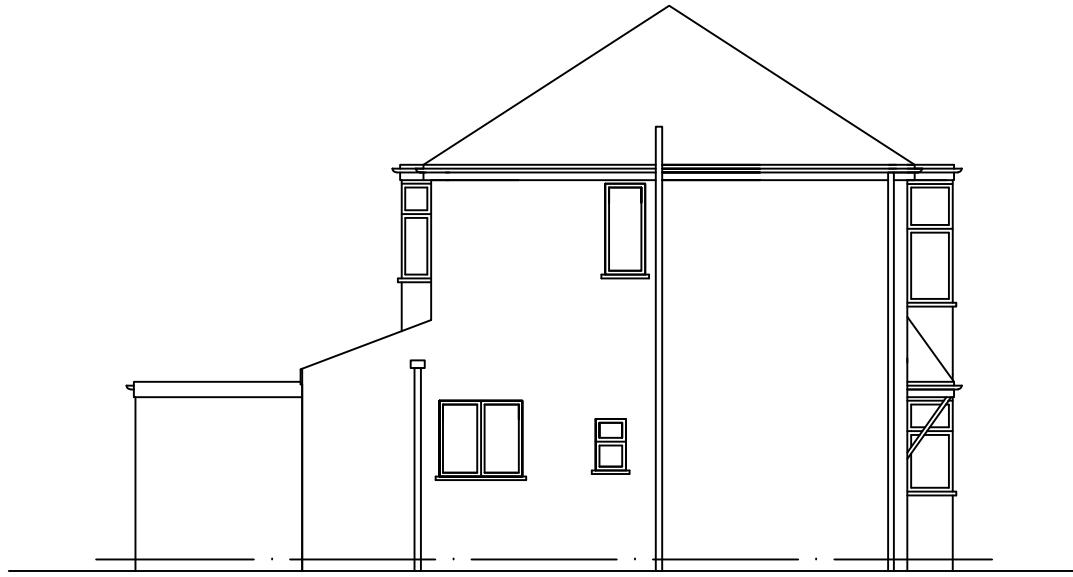

EXISTING SIDE ELEVATION

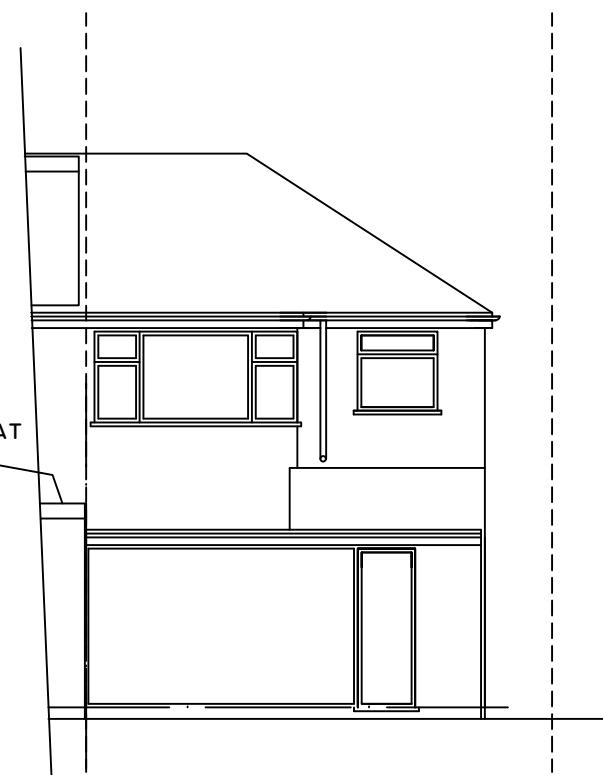

EXISTING REAR ELEVATION

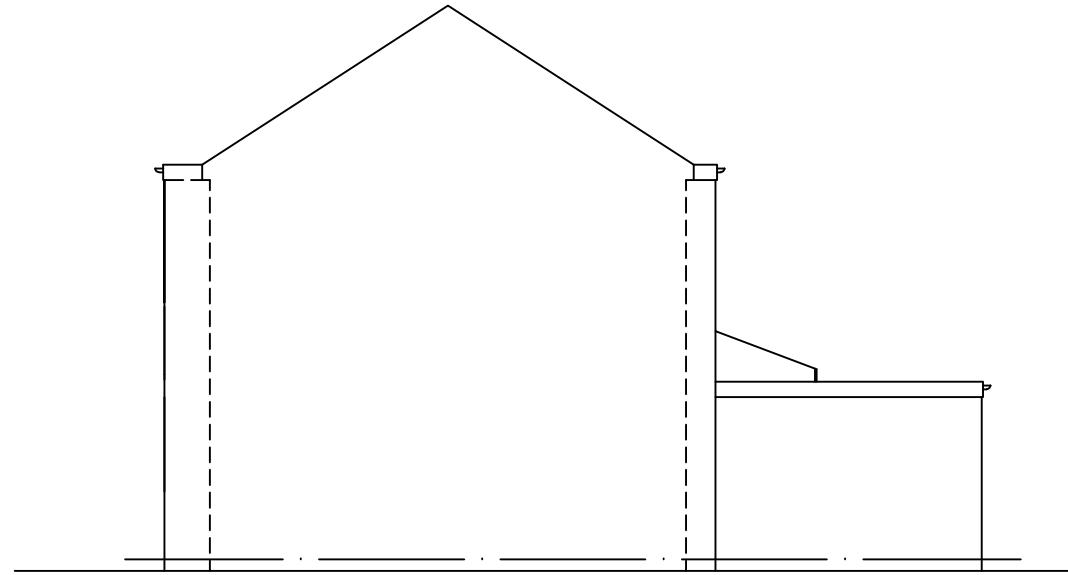

EXISTING FLANK ELEVATION

0 10M

CHECKED:	DATE: APRIL 2024
DRAWN:	SCALE: 1:100
DRAWING NUMBER: 05	

DRAWING TITLE:
**EXISTING
ELEVATIONS**

PROJECT:
**223 LANSBURY DRIVE
HAYES
UB4 8RT**