



COPYRIGHT DO NOT SCALE FROM THIS DRAWING. CONTRACTOR MUST CONFIRM SITE DIMENSIONS BEFORE COMMENCEMENT OF WORK.		
THIS DRAWING OR DESIGN IS THE COPYRIGHT AND MAY NOT BE REPRODUCED WITHOUT WRITTEN CONSENT OF THE DESIGNER.		
CONTRACTOR RESPONSIBLE FOR CORRECT SETTING OUT ON SITE. ANY DISCREPANCIES TO BE NOTED TO THE DESIGNER IMMEDIATELY.		
MARKED	REVISION	DATE
A	TO SUIT PLANNING	19.II
B	DORMER CHEEK SET IN 200 FROM ROOF VERGE	12.12.12

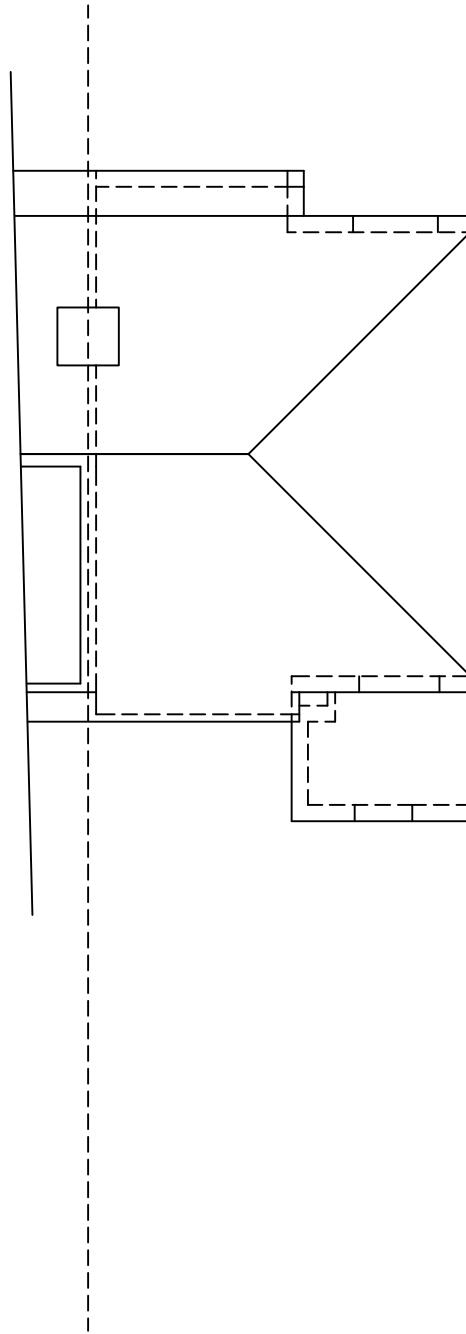


EXISTING ROOF PLAN

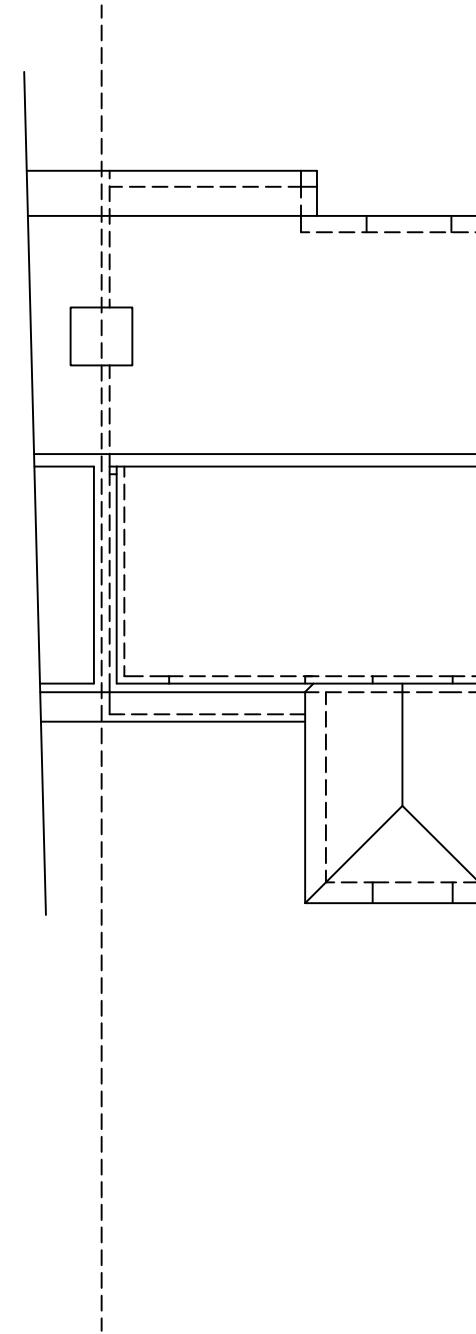

PROPOSED ROOF PLAN

0

10M

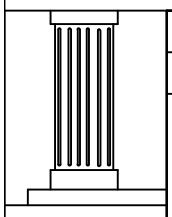

CHECKED:	DATE: APRIL 2024
DRAWN:	SCALE: 1:100
DRAWING NUMBER:	II

DRAWING TITLE:
**EXISTING & PROPOSED ROOF
PLAN**

PROJECT:
**223 LANSBURY DRIVE
HAYES
UB4 8RT**

