



COPYRIGHT DO NOT SCALE FROM THIS DRAWING. CONTRACTOR MUST CONFIRM SITE DIMENSIONS BEFORE COMMENCEMENT OF WORK.		
THIS DRAWING OR DESIGN IS THE COPYRIGHT AND MAY NOT BE REPRODUCED WITHOUT WRITTEN CONSENT.		
CONTRACTOR RESPONSIBLE FOR CORRECT SETTING OUT ON SITE. ANY DISCREPANCIES TO BE NOTED TO THE DESIGNER IMMEDIATELY.		
MARKED	REVISION	DATE
A		

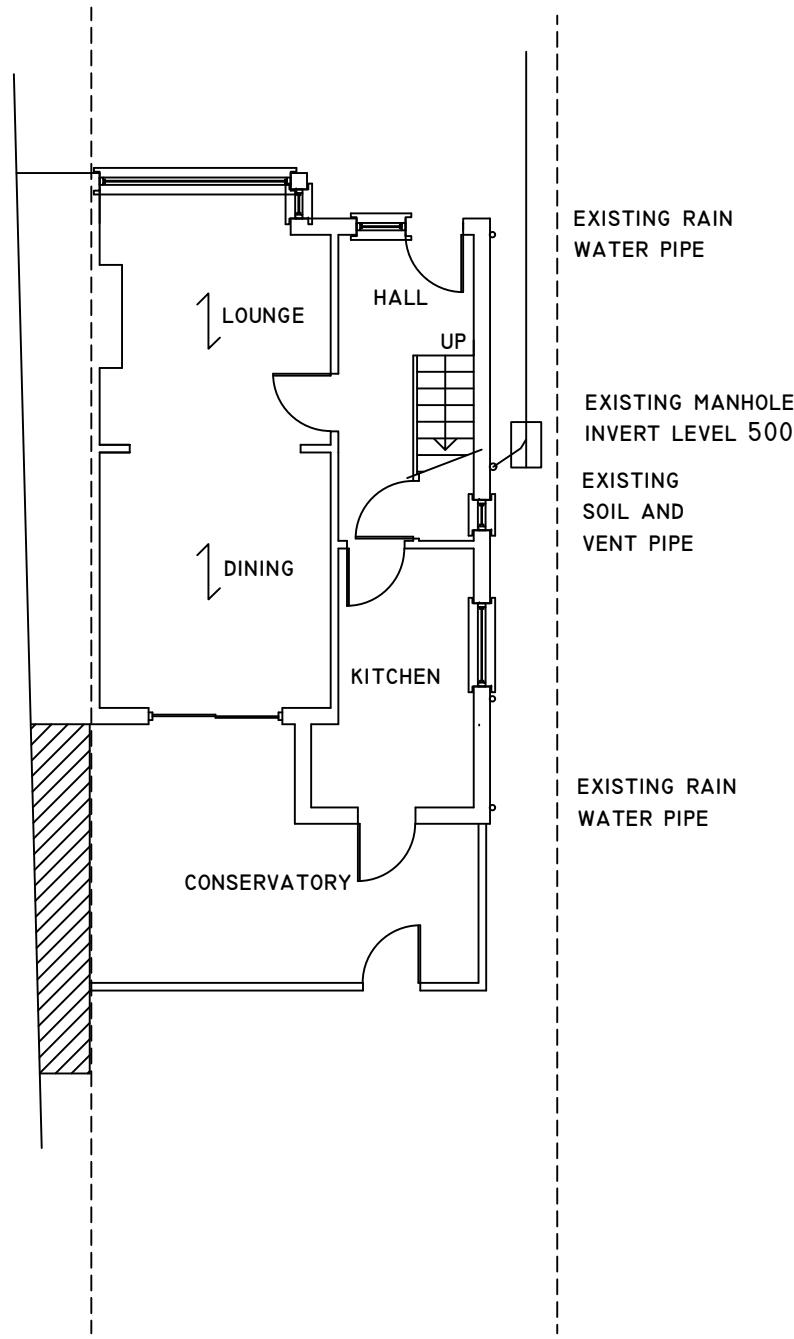


GROUND FLOOR PLAN

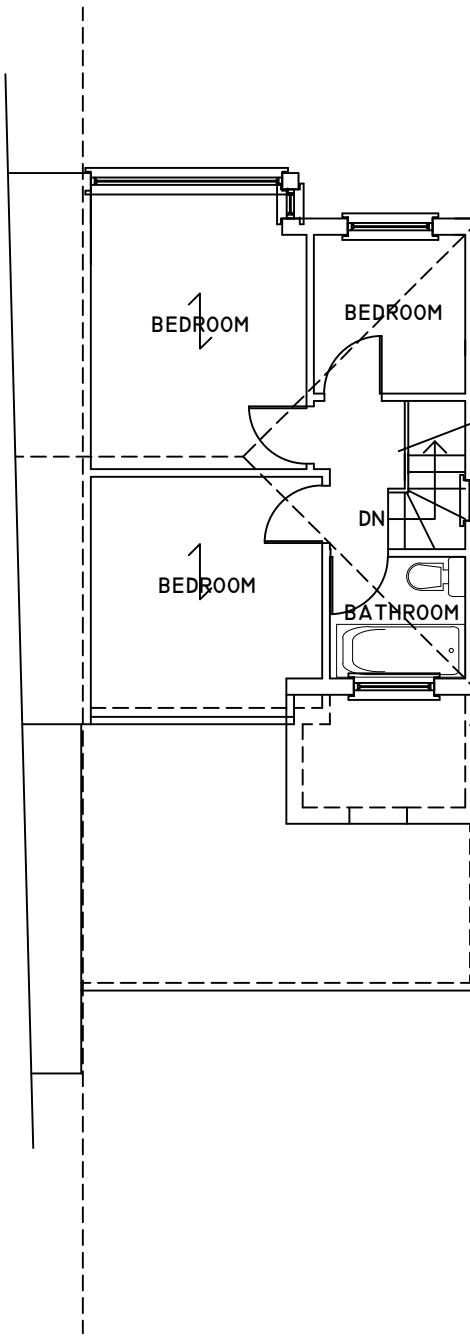

FIRST FLOOR PLAN

0 10M

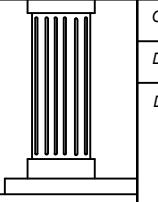	CHECKED:	DATE: FEB 2024	DRAWING TITLE: <b>EXISTING GROUND AND FIRST FLOOR PLAN</b>	PROJECT: <b>223 LANSBURY DRIVE HAYES UB4 8RT</b>
	DRAWN:	SCALE: 1:100		
	DRAWING NUMBER:			
	L7			