
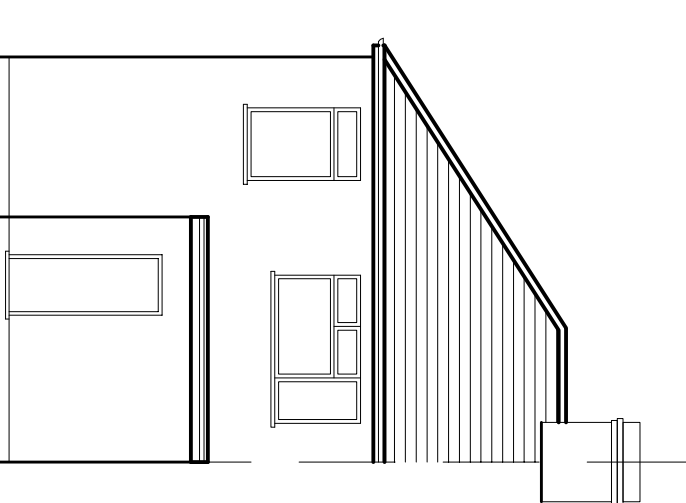
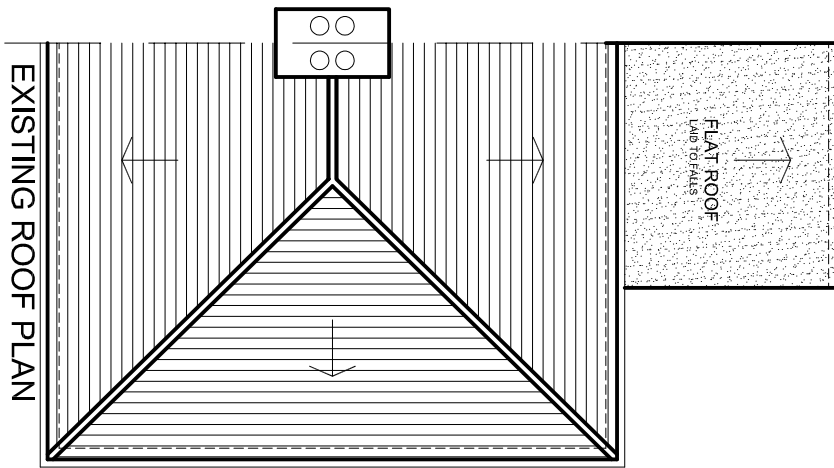
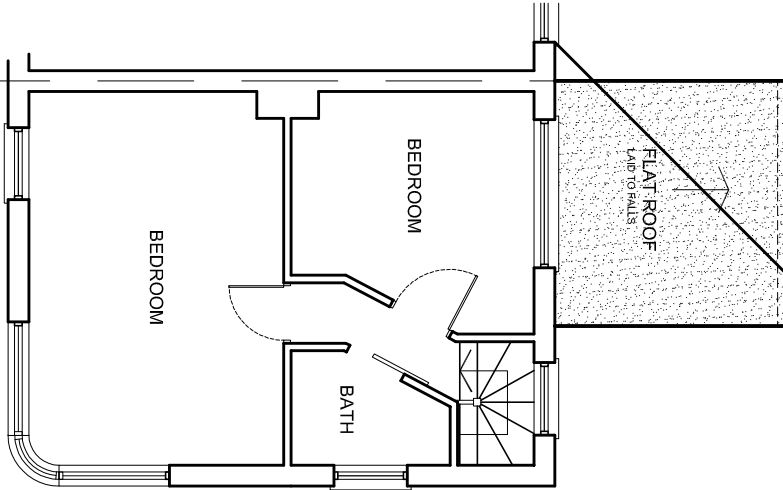


The Contractor is to check all dimensions on site and report any discrepancies to the Contract Administrator. This drawing is to be read in conjunction with all other standard documentation.




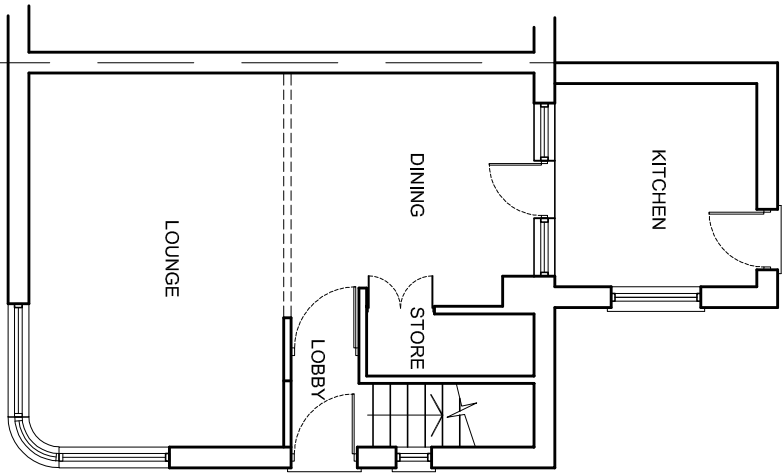


EXISTING GROUND
FLOOR PLAN

EXISTING FIRST
FLOOR PLAN

EXISTING ROOF PLAN

EXISTING REAR ELEVATION

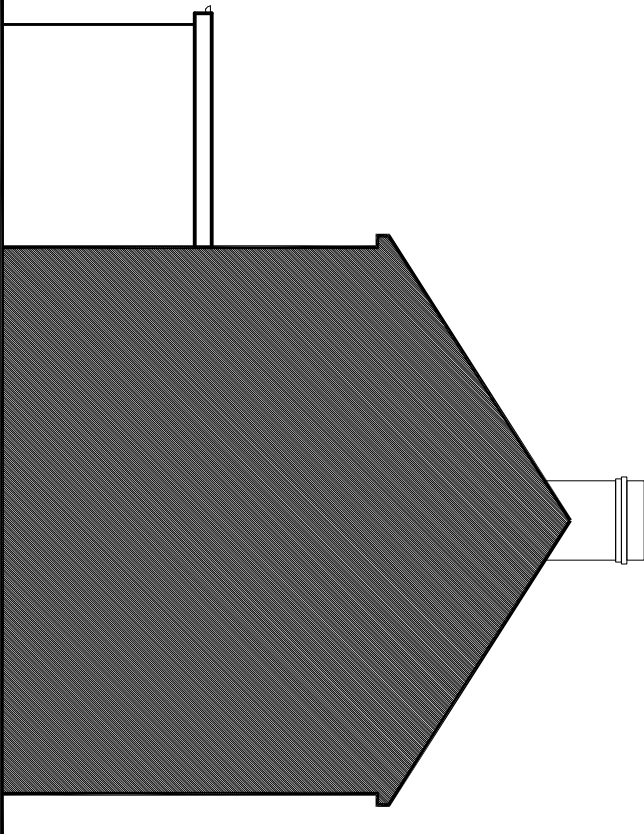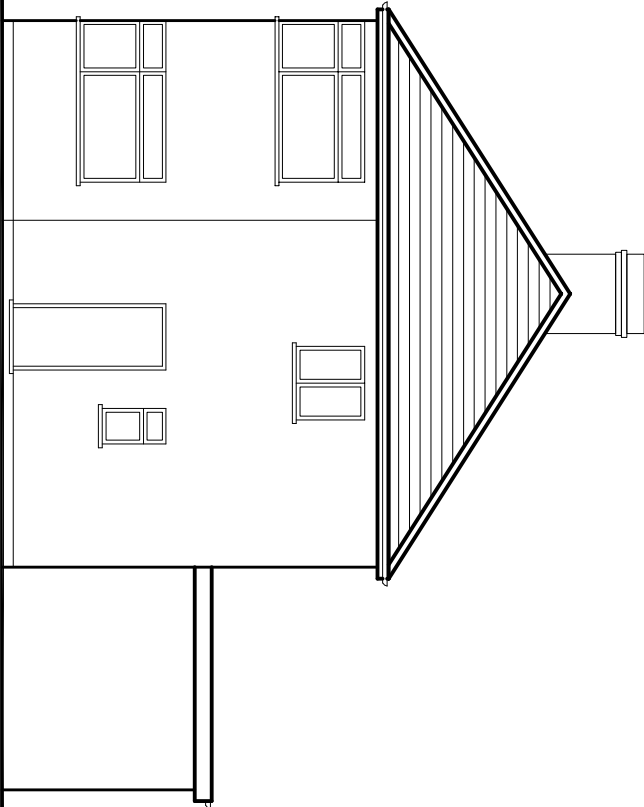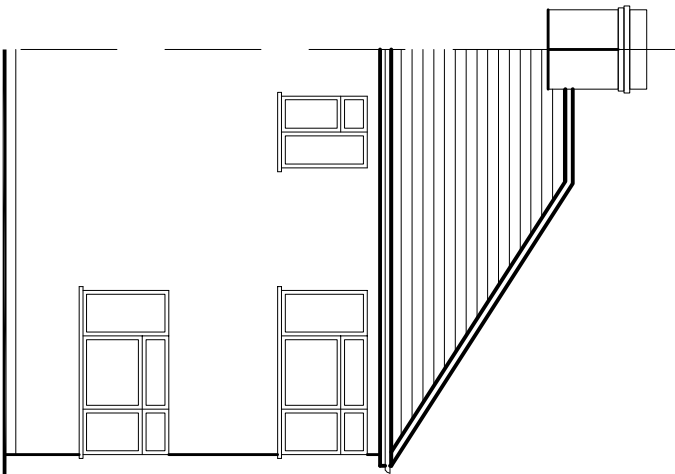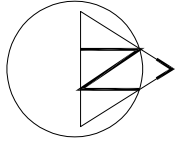

EXISTING FRONT ELEVATION

EXISTING SIDE ELEVATION

EXISTING SIDE ELEVATION

rev.	description	date	chkd.
------	-------------	------	-------

93 Colmandene Crescent,
Orpington, Kent BR5 2RA
020 3004 9238
07931 931 035
s.nagpal@dapconsultants.co.uk
www.dapconsultants.co.uk



project : 38 Chaucer Avenue
Hayes

drawing title :

Existing Floor Plans and Elevations

drawn: SN	chkd : SS	date: 26.08.2022
status: Prior Approval	scale: 1:100@A3	
proj no : 1965	drg no: 01	rev no: