




The Contractor is to check all dimensions on site and report any discrepancies to the Contract Administrator. This drawing is to be read in conjunction with all other standard documentation.

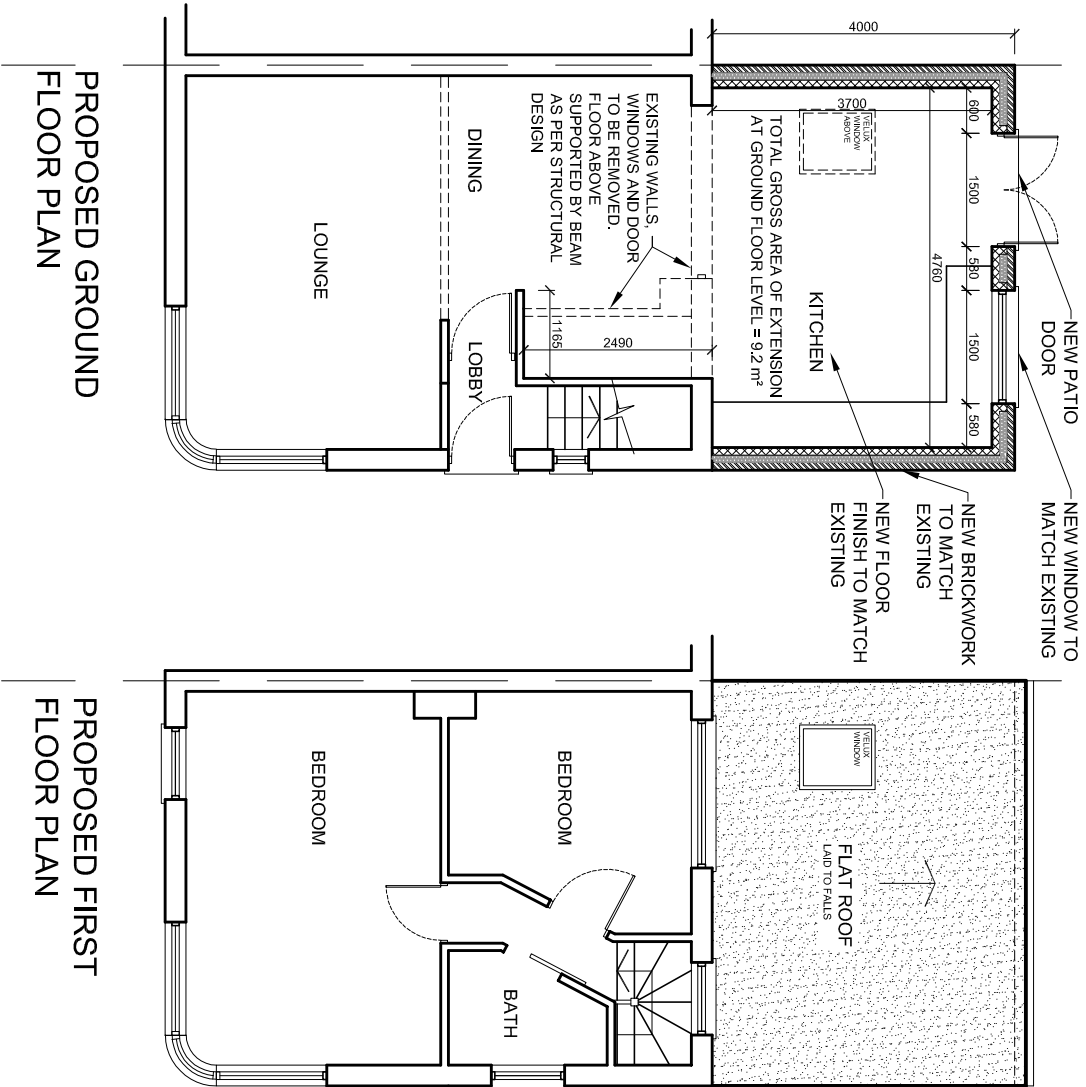


PROPOSED GROUND FLOOR PLAN

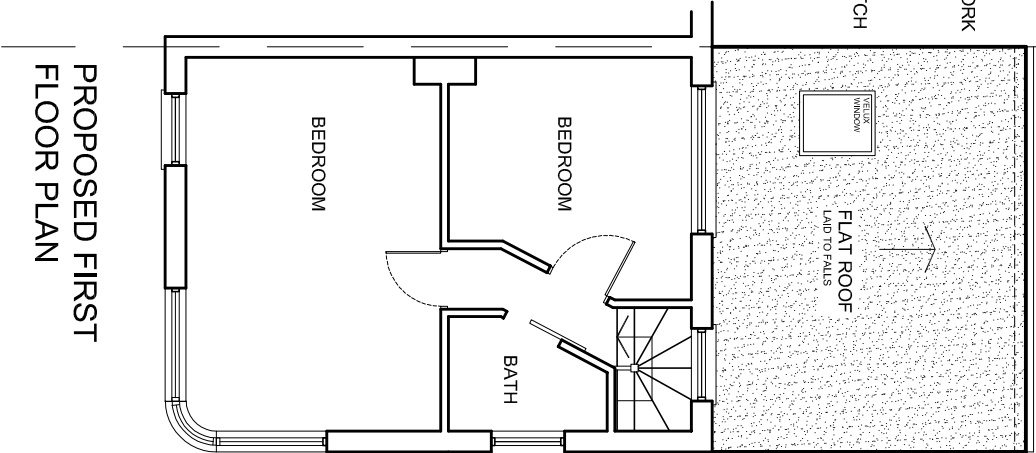


PROPOSED FIRST FLOOR PLAN

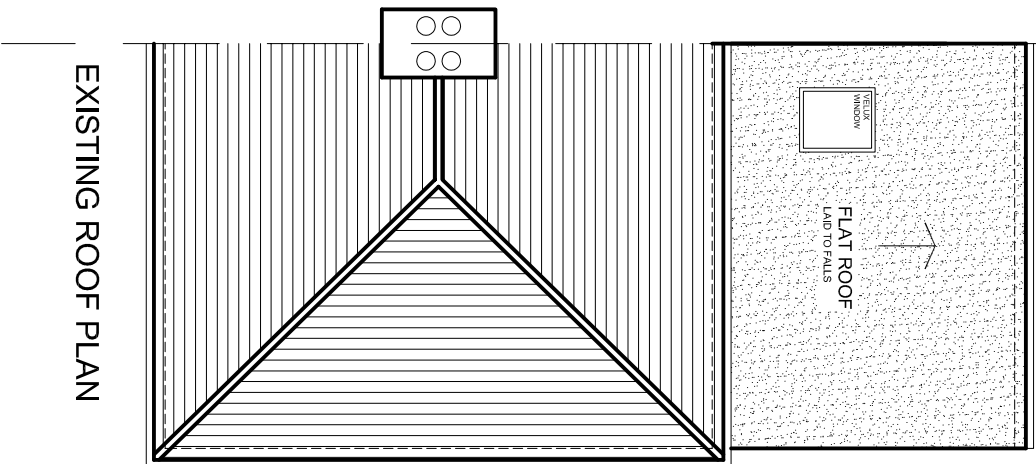


EXISTING ROOF PLAN

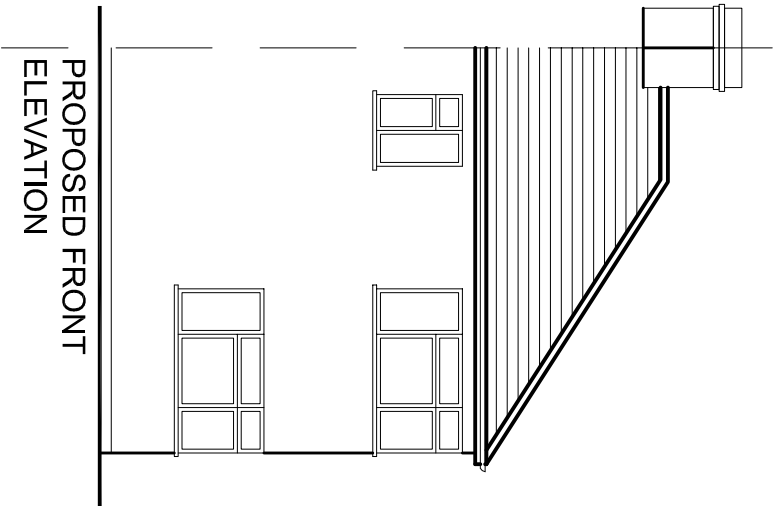


PROPOSED FRONT ELEVATION

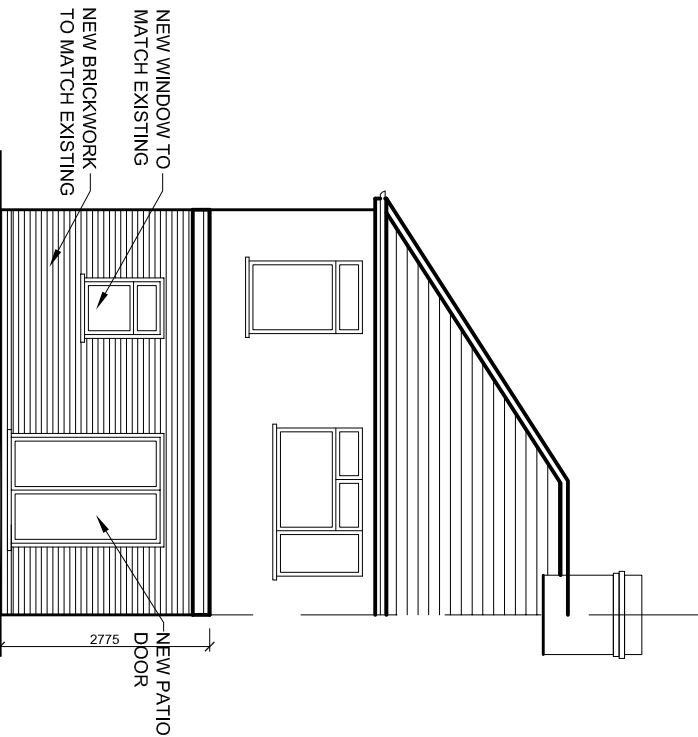

PROPOSED REAR ELEVATION

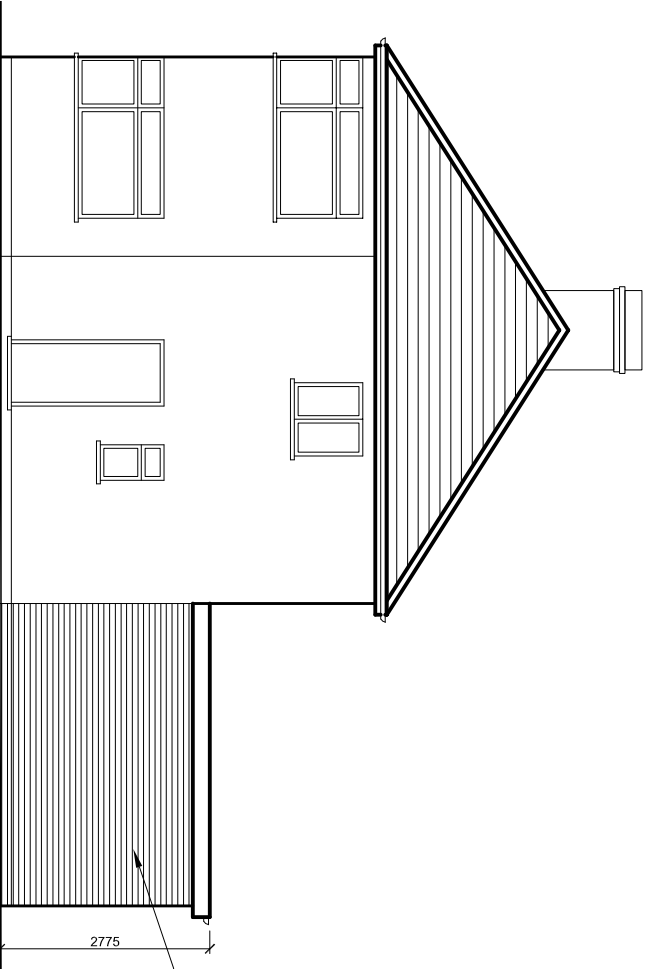

PROPOSED SIDE ELEVATION

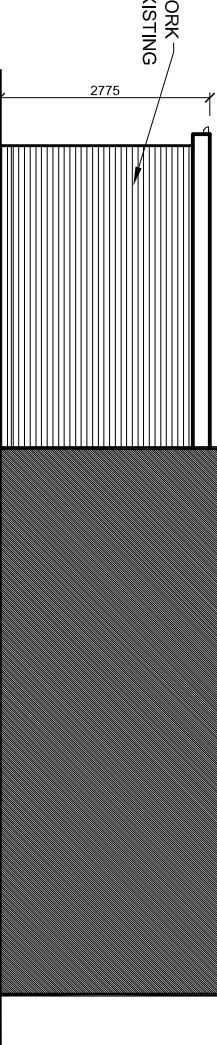

PROPOSED SIDE ELEVATION

rev.	description	date	chkd.
Design And Plan CONSULTANTS s.nappal@dapconsultants.co.uk www.dapconsultants.co.uk 93 Colmandene Crescent, Orpington , Kent BR5 2RA 020 3004 9238 07931 931 035			
project : 38 Chaucer Avenue			
Hayes			
drawing title : Proposed Floor Plans and Elevations			
drawn: SN	chkd : SS	date: 26.08.2022	
status: Prior Approval	scale: 1:100@A3		
proj no : 1965	drg no: 02	rev no:	