


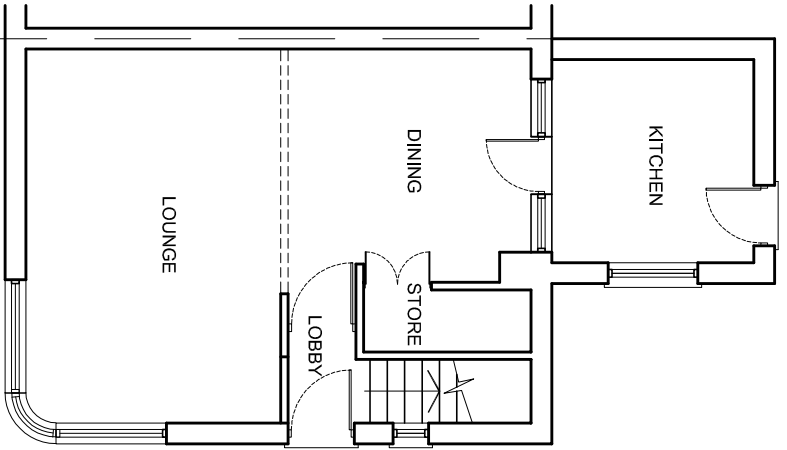
 


 


EXISTING GROUND
FLOOR PLAN

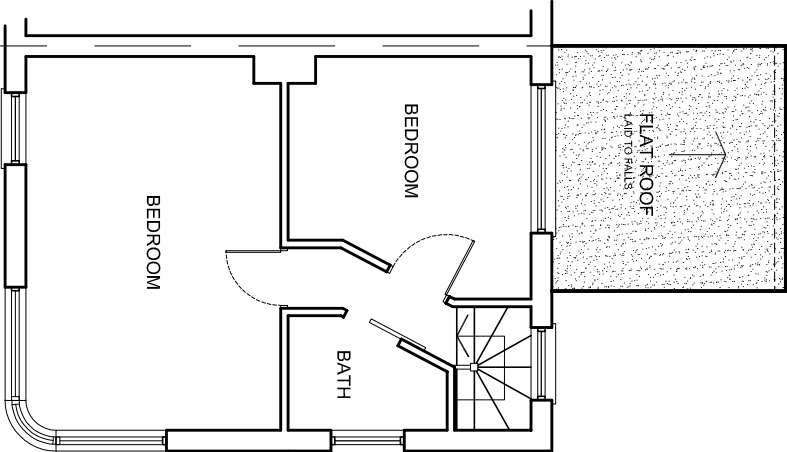

EXISTING FIRST
FLOOR PLAN

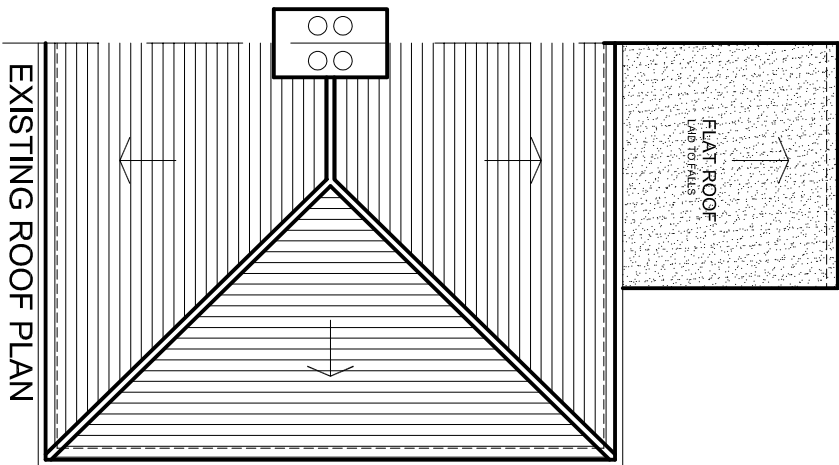



EXISTING ROOF PLAN

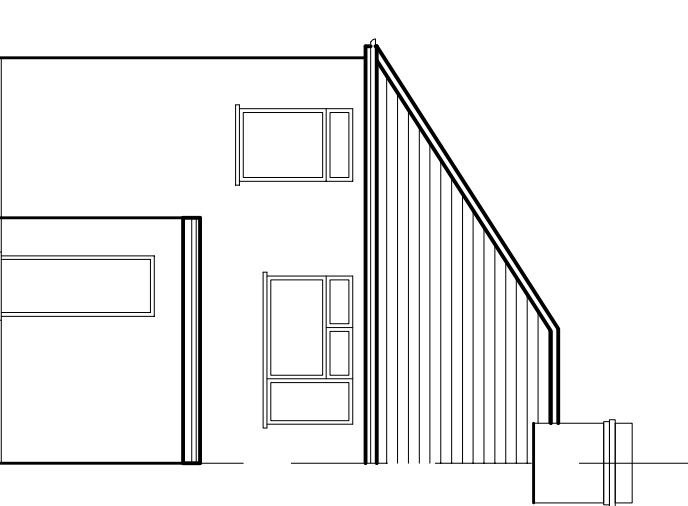


EXISTING REAR ELEVATION




LOCATION PLAN - SCALE 1:1250

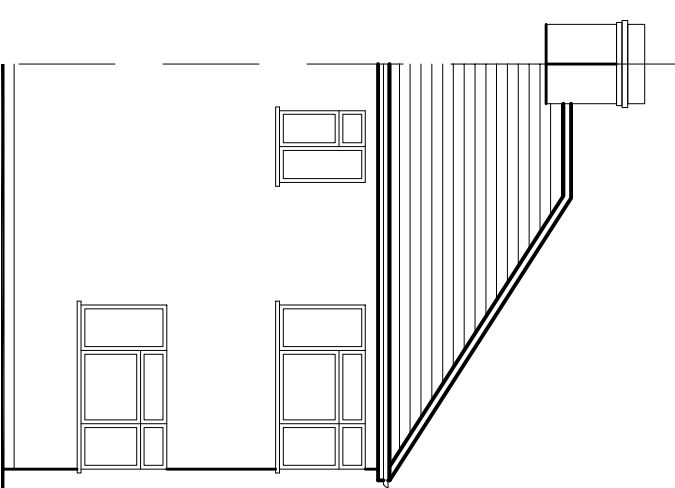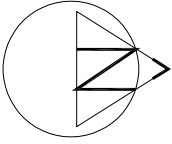

EXISTING FRONT ELEVATION

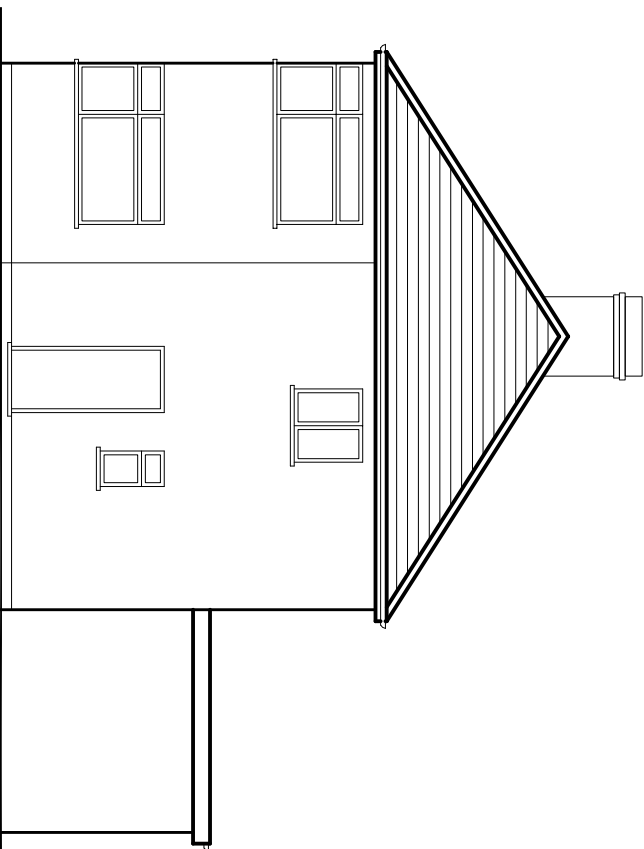

EXISTING SIDE ELEVATION

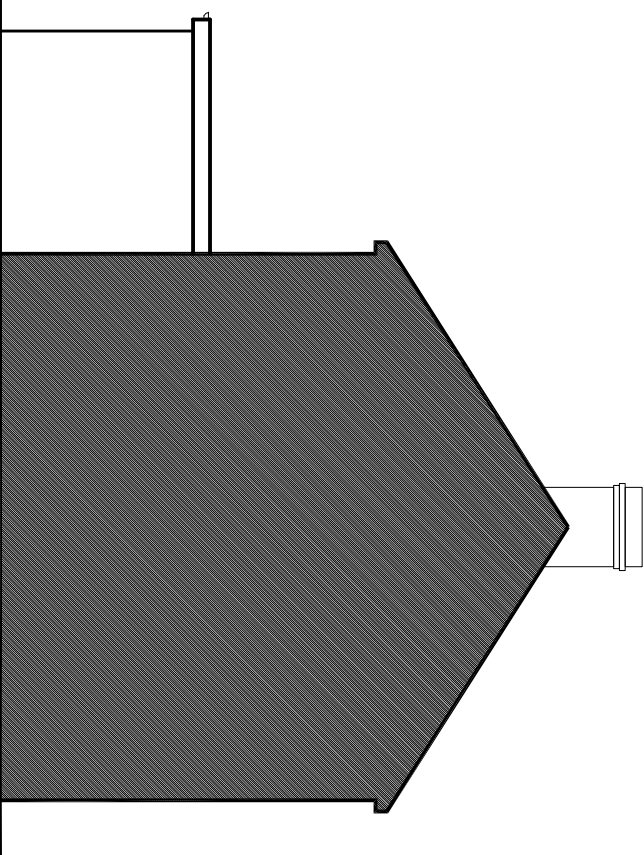

EXISTING SIDE ELEVATION

rev.	description	date	chkd.
	93 Colmandene Crescent, Orpington, Kent BR5 2RA		
	020 3004 9238		
	07931 931 035		
	s.nagpal@dapconsultants.co.uk		
	www.dapconsultants.co.uk		

project : 38 Chaucer Avenue
Hayes

drawing title :

Existing Drawings

drawn: SN	chkd : SS	date: 26.08.2022
status: Permitted Develop.		
scale: 1:100@A3		
proj no : 1963	drg no: 01	rev no: