

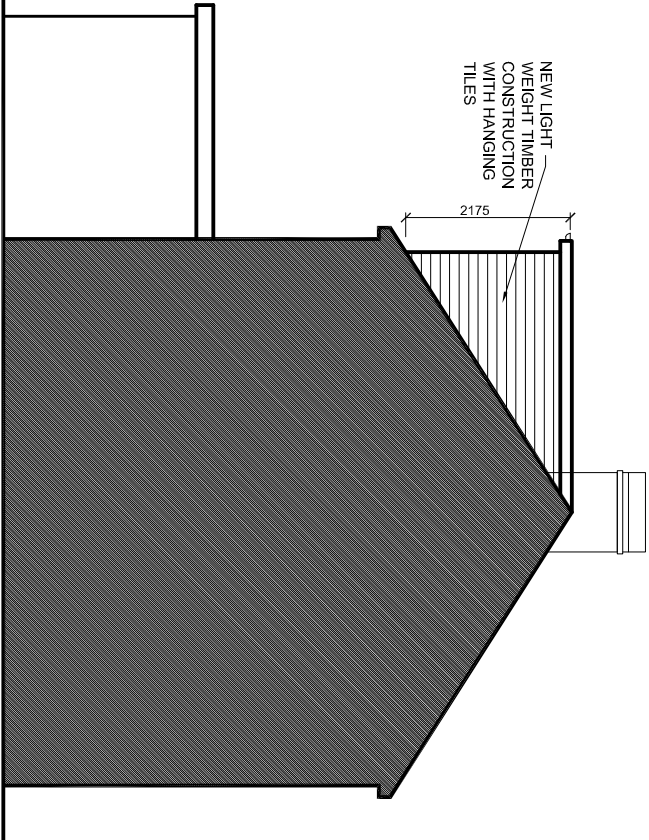
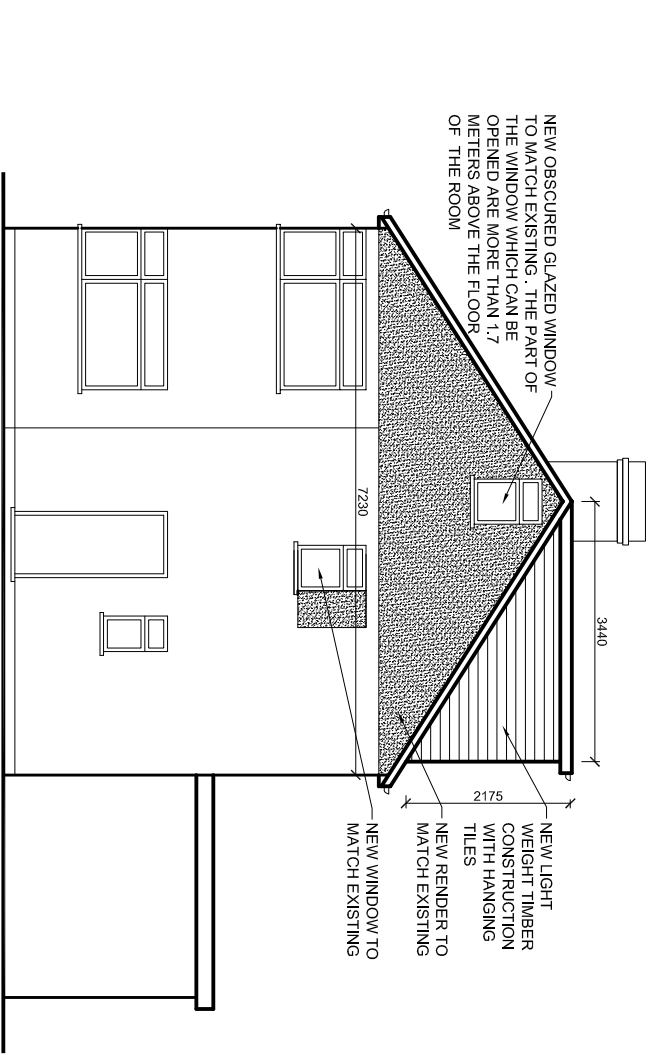
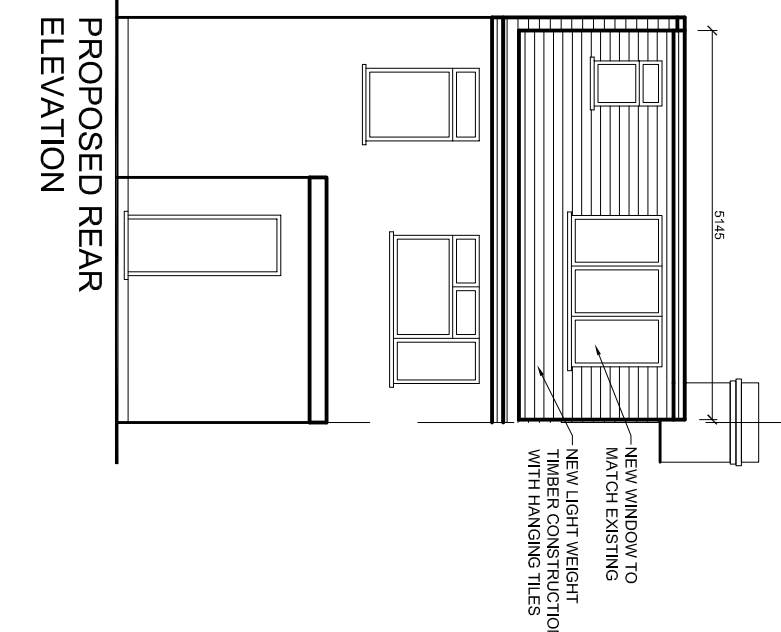
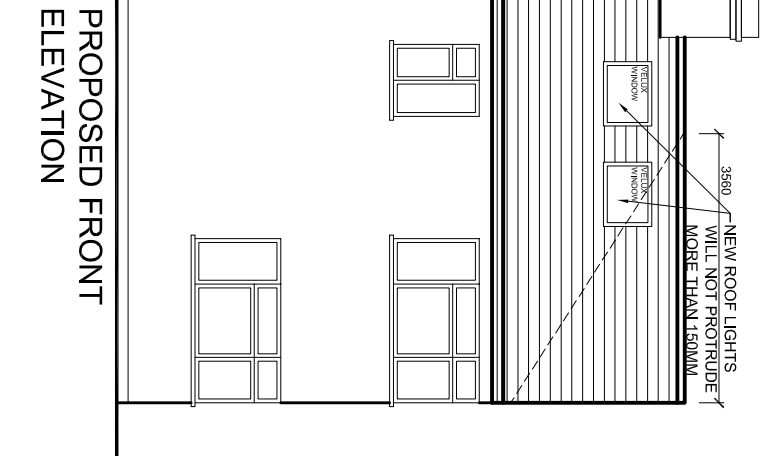
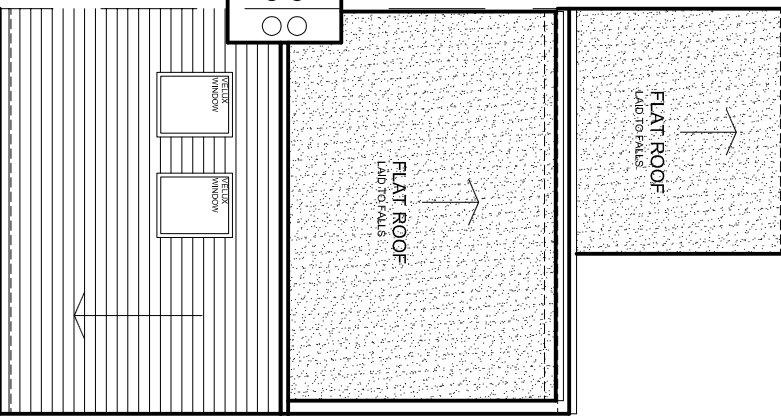


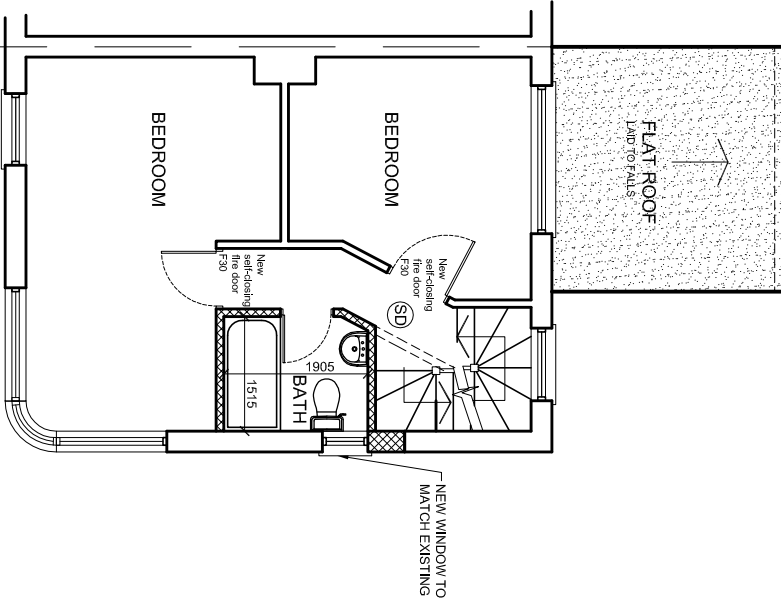

The Contractor is to check all dimensions on site and report any discrepancies to the Contract Administrator. This drawing is to be read in conjunction with all other standard documentation.

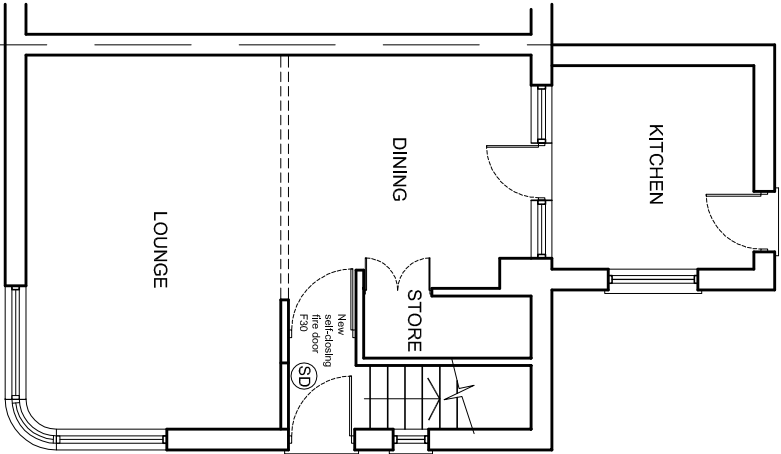

| rev. | description                                     | date                     | chkd.            |
|------|-------------------------------------------------|--------------------------|------------------|
| 1    | 93 Colmandene Crescent, Orpington, Kent BR5 2RA | 020 3004 9238            | 07931 931 035    |
| 2    | s.nappal@dapconsultants.co.uk                   | www.dapconsultants.co.uk |                  |
| 3    | Design And Plan CONSULTANTS                     |                          |                  |
| 4    | project : 38 Chaucer Avenue                     |                          |                  |
| 5    | Hayes                                           |                          |                  |
| 6    | drawing title :                                 |                          |                  |
| 7    | Proposed Floor Plans and Elevations             |                          |                  |
| 8    | drawn: SN                                       | chkd : SS                | date: 26.08.2022 |
| 9    | status: Permitted Develop.                      | scale: 1:100@A3          |                  |
| 10   | proj no : 1963                                  | drg no: 03               | rev no: A        |