

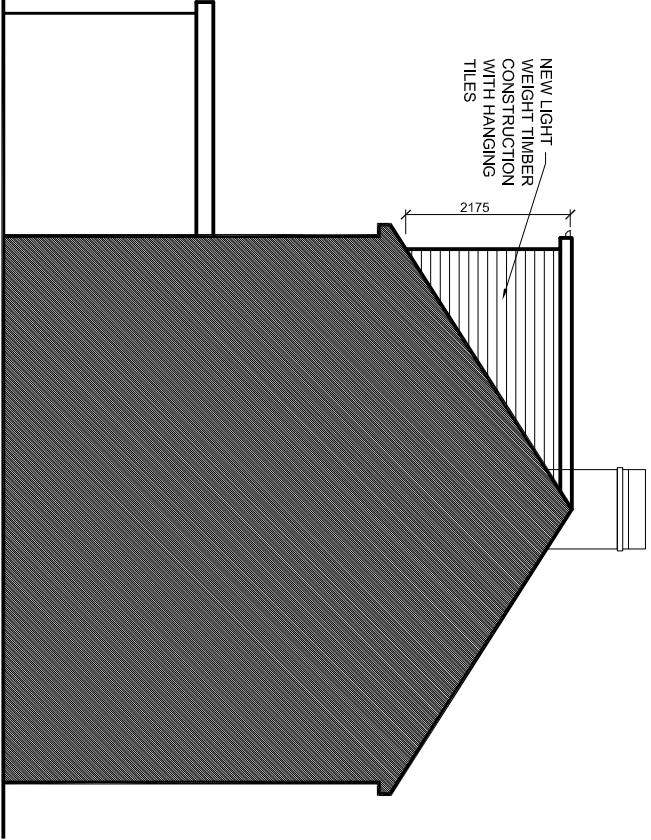
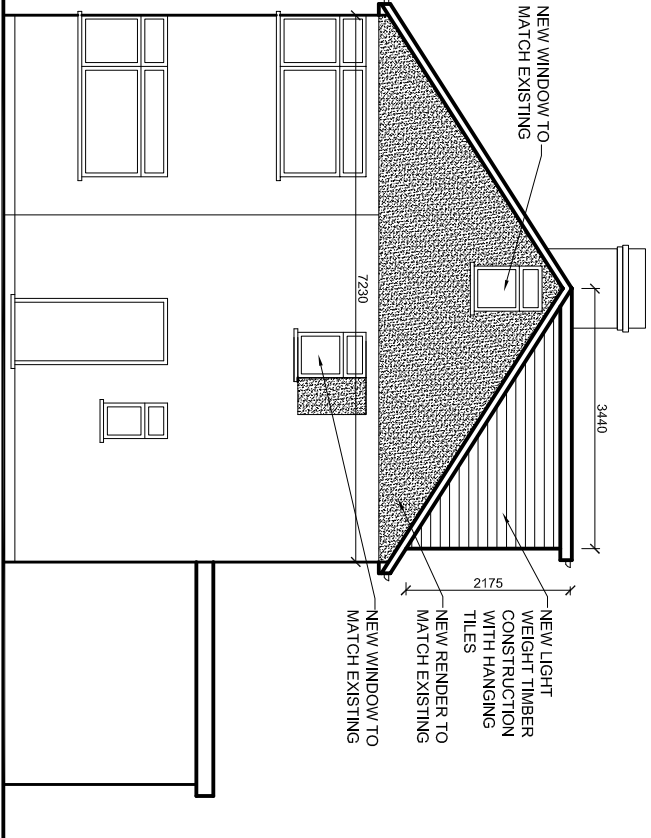
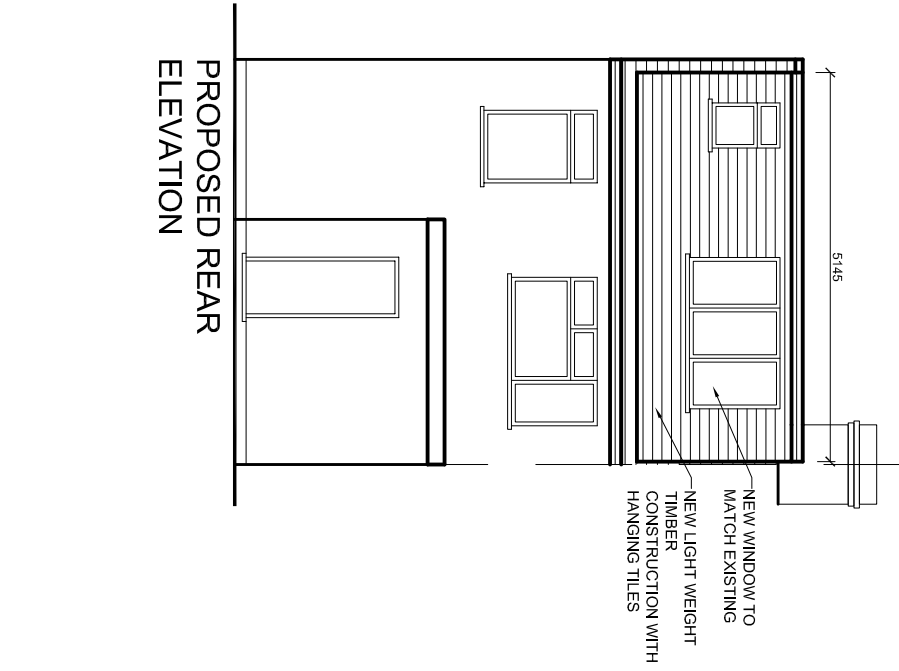
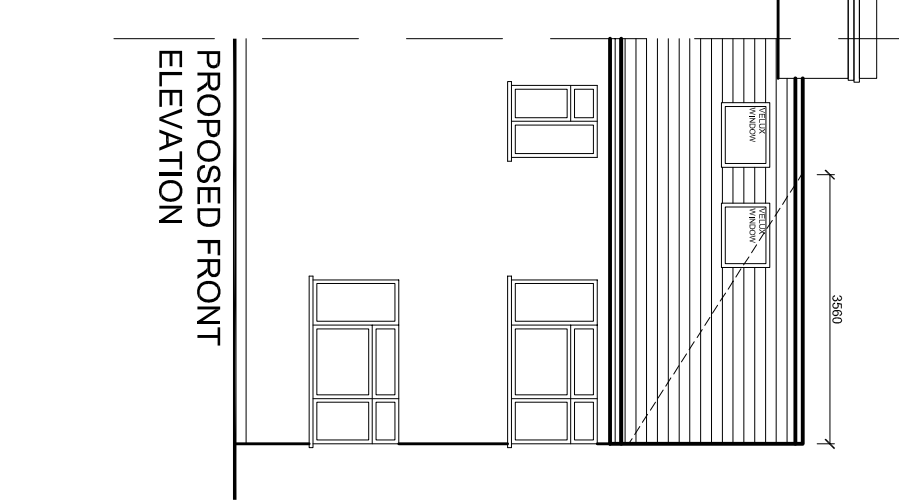
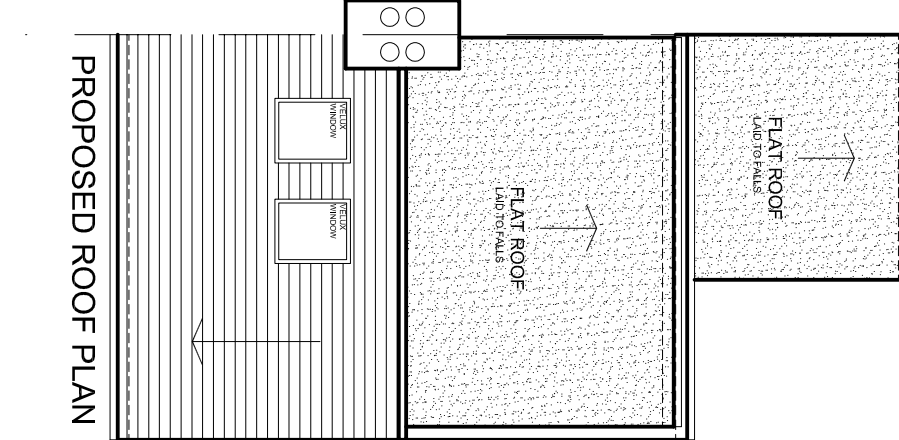


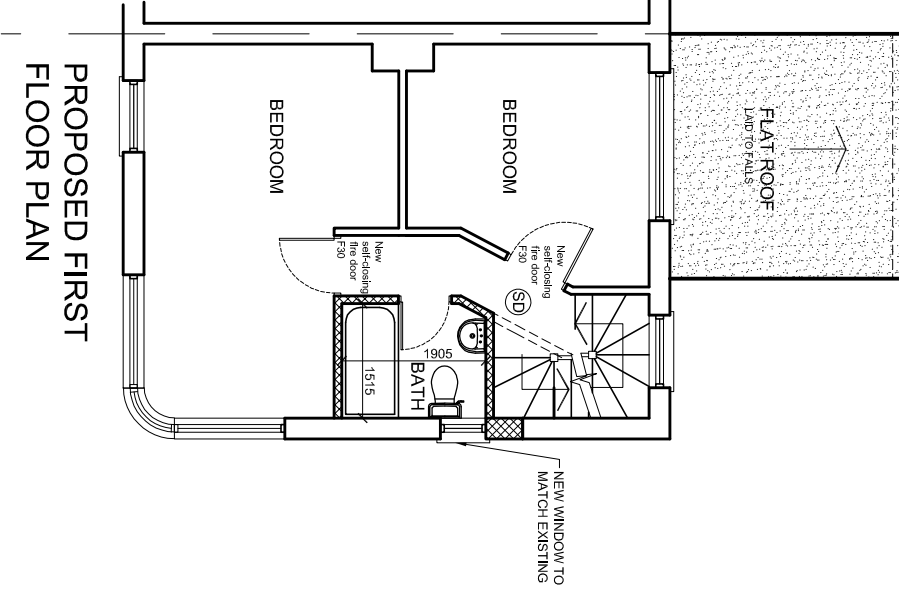

The Contractor is to check all dimensions on site and report any discrepancies to the Contract Administrator. This drawing is to be read in conjunction with all other standard documentation.

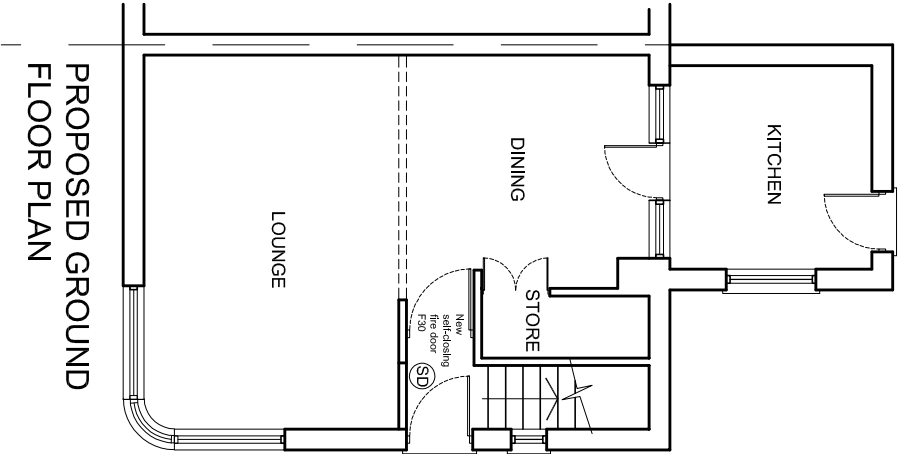

rev.	description	date	chkd.
1	93 Colmandene Crescent, Orpington, Kent BR5 2RA	020 3004 9238	07931 931 035
2	s.nappal@dapconsultants.co.uk	www.dapconsultants.co.uk	
3	Design And Plan CONSULTANTS		
4	project : 38 Chaucer Avenue		
5	Hayes		
6	drawing title :		
7	Proposed Floor Plans and Elevations		
8	drawn: SN	chkd : SS	date: 26.08.2022
9	status: Permitted Develop.	scale: 1:100@A3	
10	proj no : 1963	drg no: 03	rev no: