
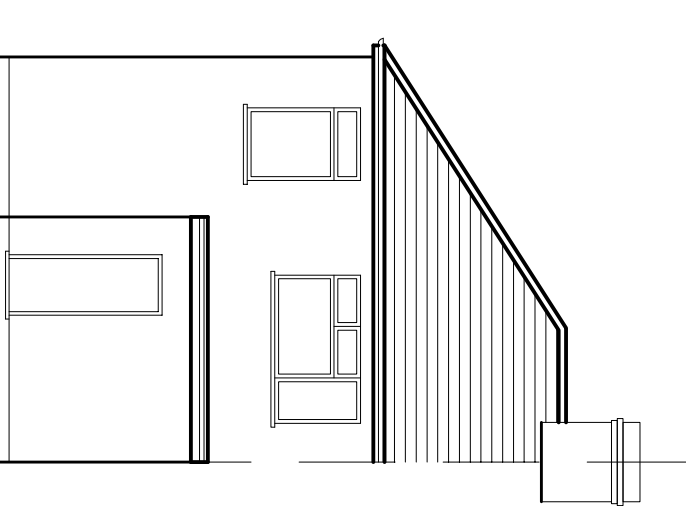
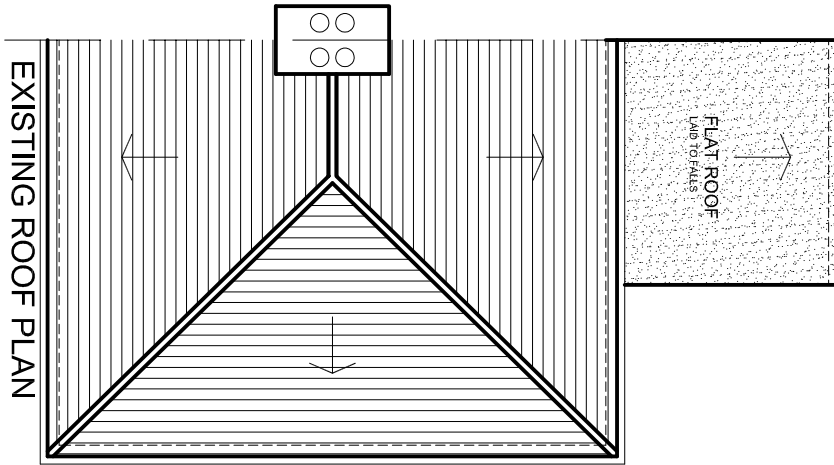
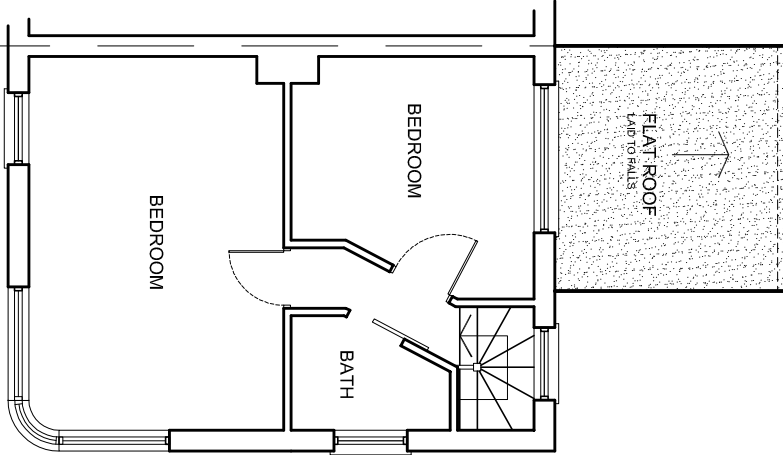


The Contractor is to check all dimensions on site and report any discrepancies to the Contract Administrator. This drawing is to be read in conjunction with all other standard documentation.

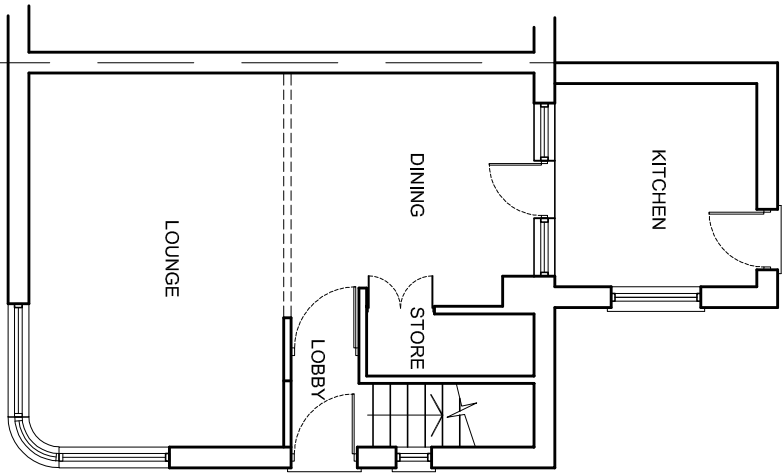





EXISTING GROUND FLOOR PLAN

EXISTING FIRST FLOOR PLAN

EXISTING ROOF PLAN

EXISTING REAR ELEVATION

LOCATION PLAN - SCALE 1:1250

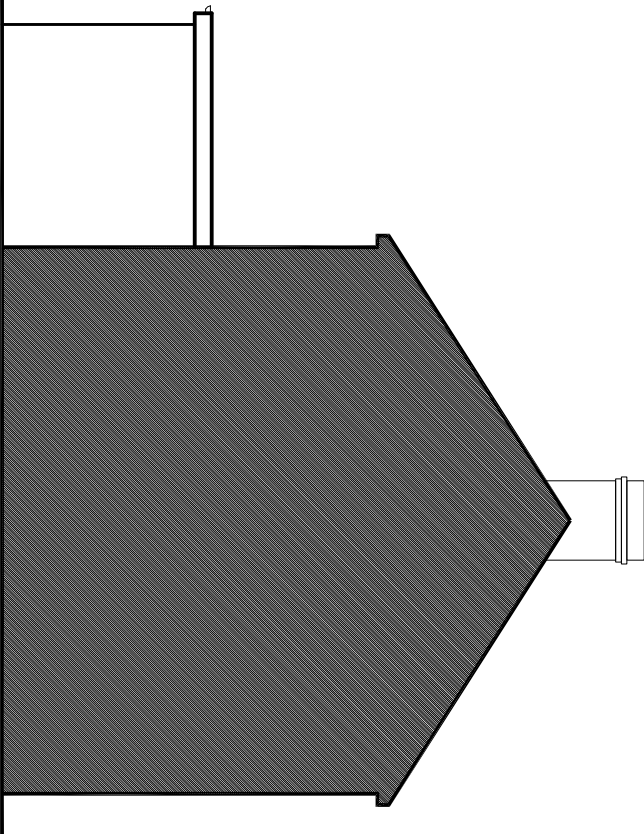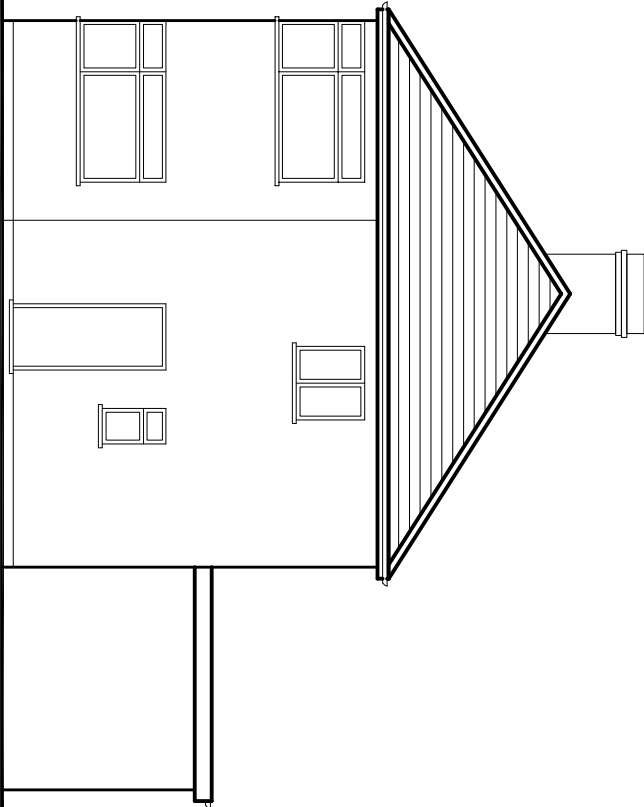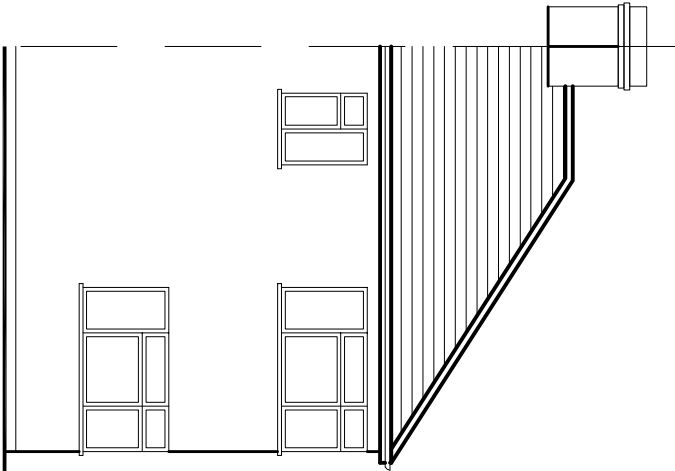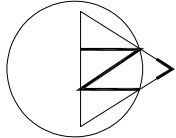

EXISTING FRONT ELEVATION

EXISTING SIDE ELEVATION

EXISTING SIDE ELEVATION

rev.	description	date	chkd.
------	-------------	------	-------

93 Colmandene Crescent,
Orpington, Kent BR5 2RA

020 3004 9238
07931 931 035

s.nagpal@dapconsultants.co.uk
www.dapconsultants.co.uk

Design And Plan
CONSULTANTS

project : 38 Chaucer Avenue
Hayes

drawing title :

Existing Floor Plans and Elevations

drawn: SN	chkd : SS	date: 26.08.2022
status: Planning	scale: 1:100@A3	
proj no : 1964	drg no: 01	rev no: